


STATE OF NORTH CAROLINA
DIVISION OF HIGHWAYS

TRANSPORTATION MANAGEMENT PLAN
FORSYTH COUNTY

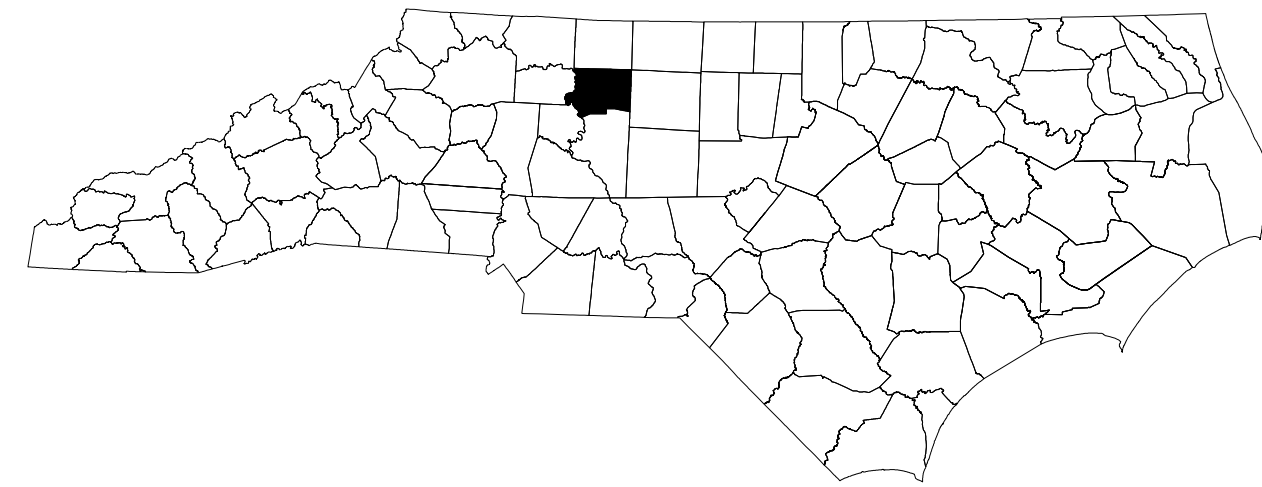

REPLACE BRIDGE 330289 ON SR 4000 (UNIVERSITY PKWY) OVER US52



SHEET NO.	TITLE
TMP-1	TITLE SHEET, VICINITY MAP, AND INDEX OF SHEETS
TMP-1A	LIST OF APPLICABLE ROADWAY STANDARD DRAWINGS, AND LEGEND
TMP-1B	PORTABLE CONCRETE BARRIER AT TEMPORARY SHORING LOCATIONS
TMP-1C	TEMPORARY SHORING DATA
TMP-2	GENERAL NOTES
TMP-2A	GENERAL NOTES AND TMP MANAGEMENT STRATEGIES
TMP-2B	TMP PHASING
TMP-2C	DETOUR - SB FULL CLOSURE
TMP-2D	DETOUR - NB FULL CLOSURE
TMP-2E	DETOUR - SB RAMP CLOSURES (30 DAY ICT)
TMP-2F	DETOUR - NB RAMP CLOSURES (30 DAY ICT)
TMP-2G	DETOUR - SIGN DESIGN
TMP-3.1	TMP PHASE 1, STEP 1
TMP-3.2	TMP PHASE 1, STEP 2 - US 52 DETAILS
TMP-3.3	TMP PHASE 1, STEP 3 (1)
TMP-3.3A	TMP PHASE 1, STEP 3 (1) XS
TMP-3.4	TMP PHASE 1, STEP 3 (2)
TMP-3.5	TMP PHASE 1, STEP 5 (30 DAY ICT)
TMP-3.6	TMP PHASE 1, STEP 6 (30 DAY ICT)
TMP-4.1	TMP PHASE 2, STEP 1 (1)
TMP-4.2	TMP PHASE 2, STEP 1 (2)
TMP-5.1	STATIC WZ SPEED REDUCTION (UNIVERSITY PKWY)
TMP-5.2	VARIABLE WZ SPEED REDUCTION (US-52)

SHEET NO.
TMP-1

BR-0168

TIP PROJECT:

2/10/2026
pw:/ncdot-pw-bentley.com/ncdot-pw-01/Documents/Division_09/BR-0168/Work Zone Traffic Control/BR-0168-TC-TMP-01-Title Page
User: jdbeaver1




PLANS PREPARED BY:

Ken Thornewell, Jr., PE

Justin Beaver, PE

NCDOT CONTACTS:

Joel Perlin
PROJECT MANAGER

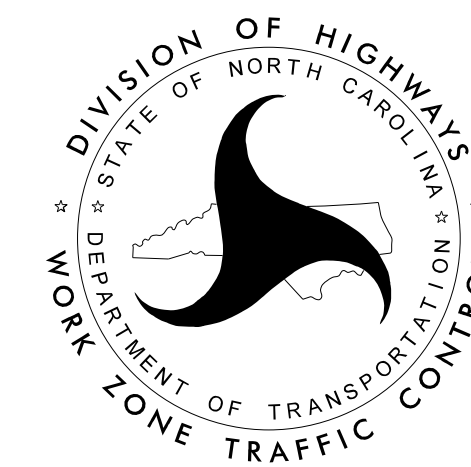

DOCUMENT NOT CONSIDERED FINAL
UNLESS ALL SIGNATURES COMPLETED

APPROVED: *Kenneth C. Thornewell, Jr., P.E.*

DATE: 03/06/2026

SEAL

