




MESSAGE NO. 1	MESSAGE NO. 2
US 52 S CLOSED 2 MILES	ALL TRAFFIC EXIT 116

CHANGEABLE MESSAGE SIGN

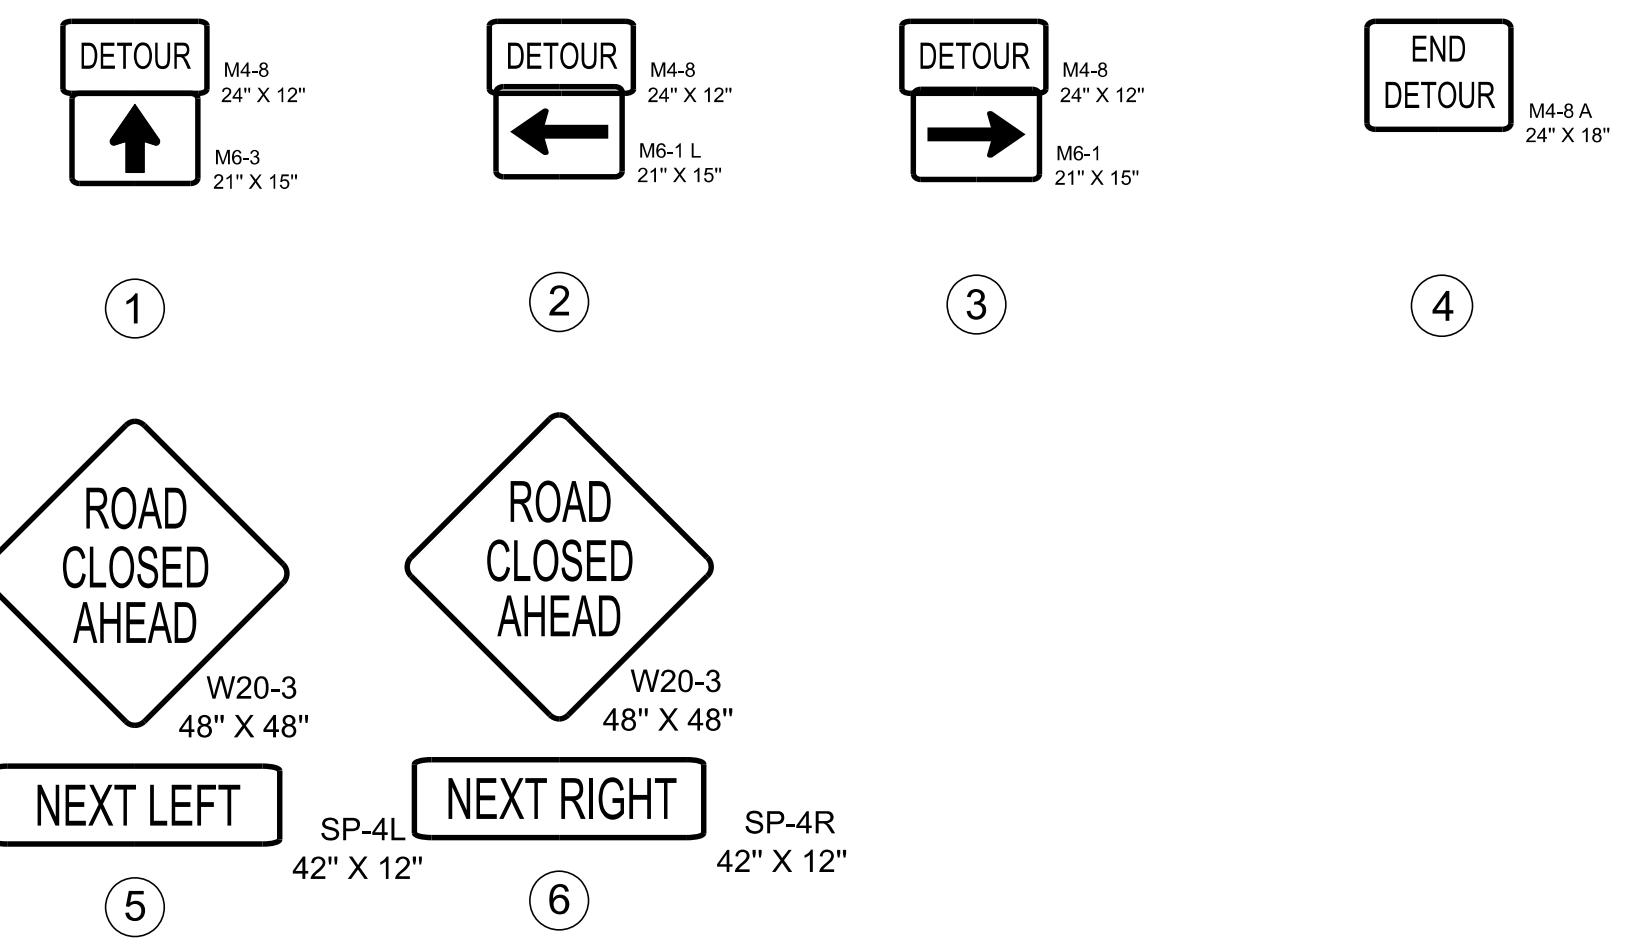

2/10/2026 pw:/ncdot-pw.bentley.com:ncdot-pw-01/Documents/Division_09/BR-0168/Work Zone Traffic Control/BR-0168-TC-TMP-02C-Detour SB Full User: jbeaver1

APPROVED: *Kenneth C. Thornwell Jr., P.E.*
 DATE: 03/06/2026
 SEAL

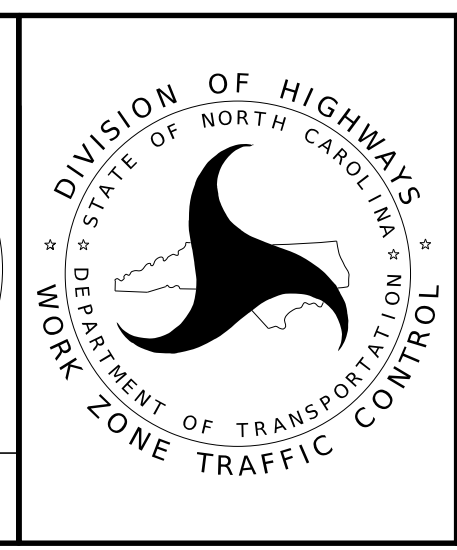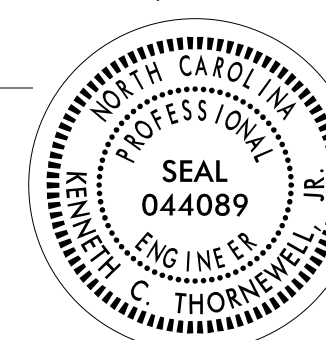

US 52 SOUTH
 FULL CLOSURE DETOUR

DOCUMENT NOT CONSIDERED FINAL
 UNLESS ALL SIGNATURES COMPLETED