


2/10/2026
pw/mcdot-pw/bentley.com/mcdot-pw-01/Documents/Division_09/BR-0168/Work Zone Traffic Control/BR-0168-TC-TMP-03.3A-Phase 1 Step 3 (1) XS
User:jdbeaver1

APPROVED: *Kenneth C. Thornwell Jr., P.E.*
DATE: 03/06/2026

SEAL

**DOCUMENT NOT CONSIDERED FINAL
UNLESS ALL SIGNATURES COMPLETED**

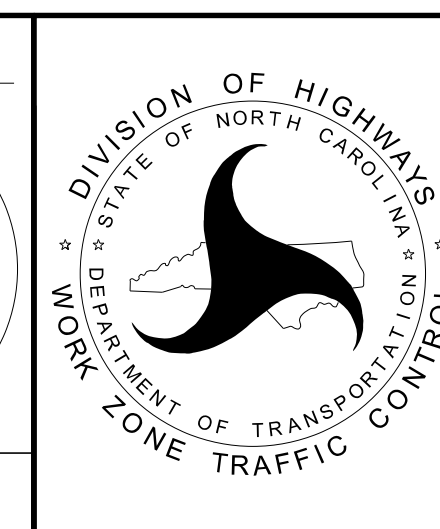

PHASE 1, STEP 3 (1)
XS