


MATCHLINE TMP-3.3

MATCHLINE THIS SHEET

MATCHLINE THIS SHEET

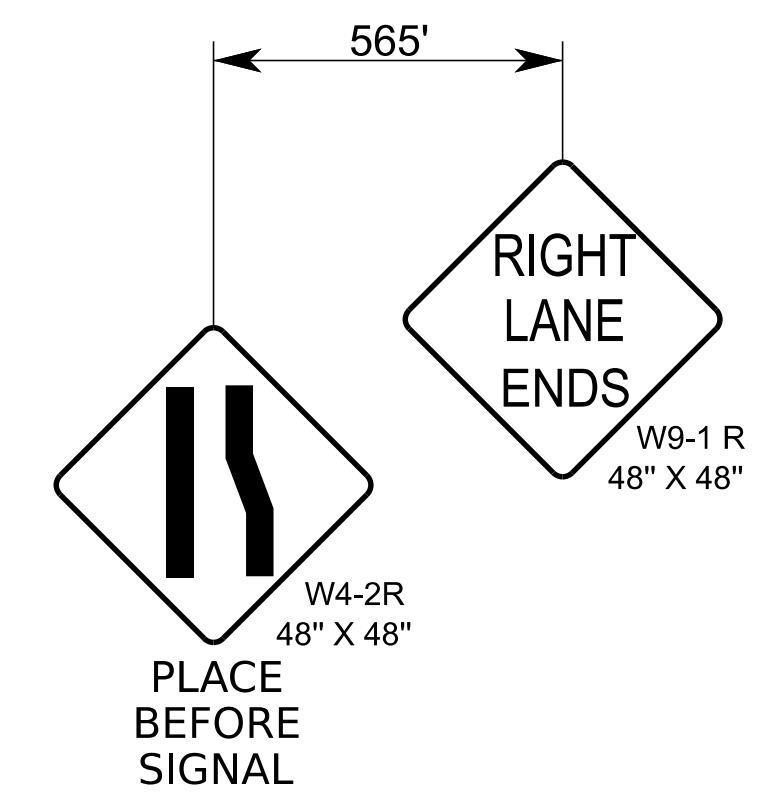


1" = 50'

3/6/2026
pw/mcdot-pw.bentley.com:mcdot-pw-01/Documents/Division_09/BR-0168/Work Zone Traffic Control/BR-0168-TC-TMP-03.6-Phase 1 Step 6
User: jbeaver1

APPROVED: *Kenneth C. Thornewell, Jr., P.E.*
1E091EF27373405
 DATE: 03/06/2026

SEAL

**DOCUMENT NOT CONSIDERED FINAL
UNLESS ALL SIGNATURES COMPLETED**

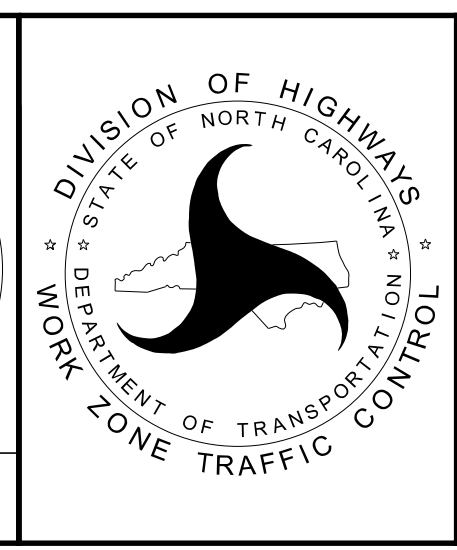

**PHASE 1, STEP 6
(30-DAY ICT)**