


2/11/2026
 pw:/ncdot-pw/bentley.com:ncdot-pw-01/Documents/Division_09/BR-0168/Work Zone Traffic Control/BR-0168-TC-TMP-03.6-Phase 1 Step 6
 User:jdbeaver1

APPROVED: *Kenneth C. Thornwell Jr., P.E.*
1E991EF27373405

DATE: 03/06/2026

SEAL

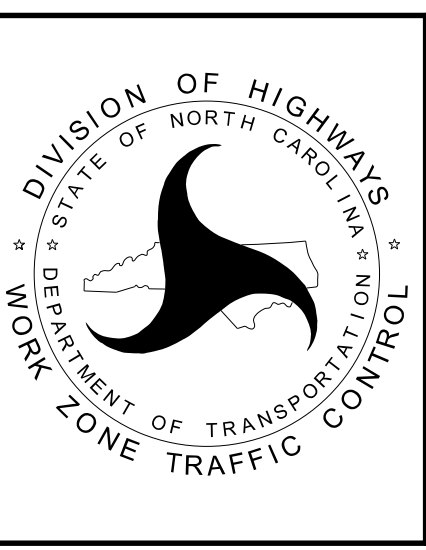

PHASE 1, STEP 6
(30-DAY ICT)

1" = 50'

**DOCUMENT NOT CONSIDERED FINAL
UNLESS ALL SIGNATURES COMPLETED**