


SS = WINSTON-SALEM SIGNAL SYSTEM

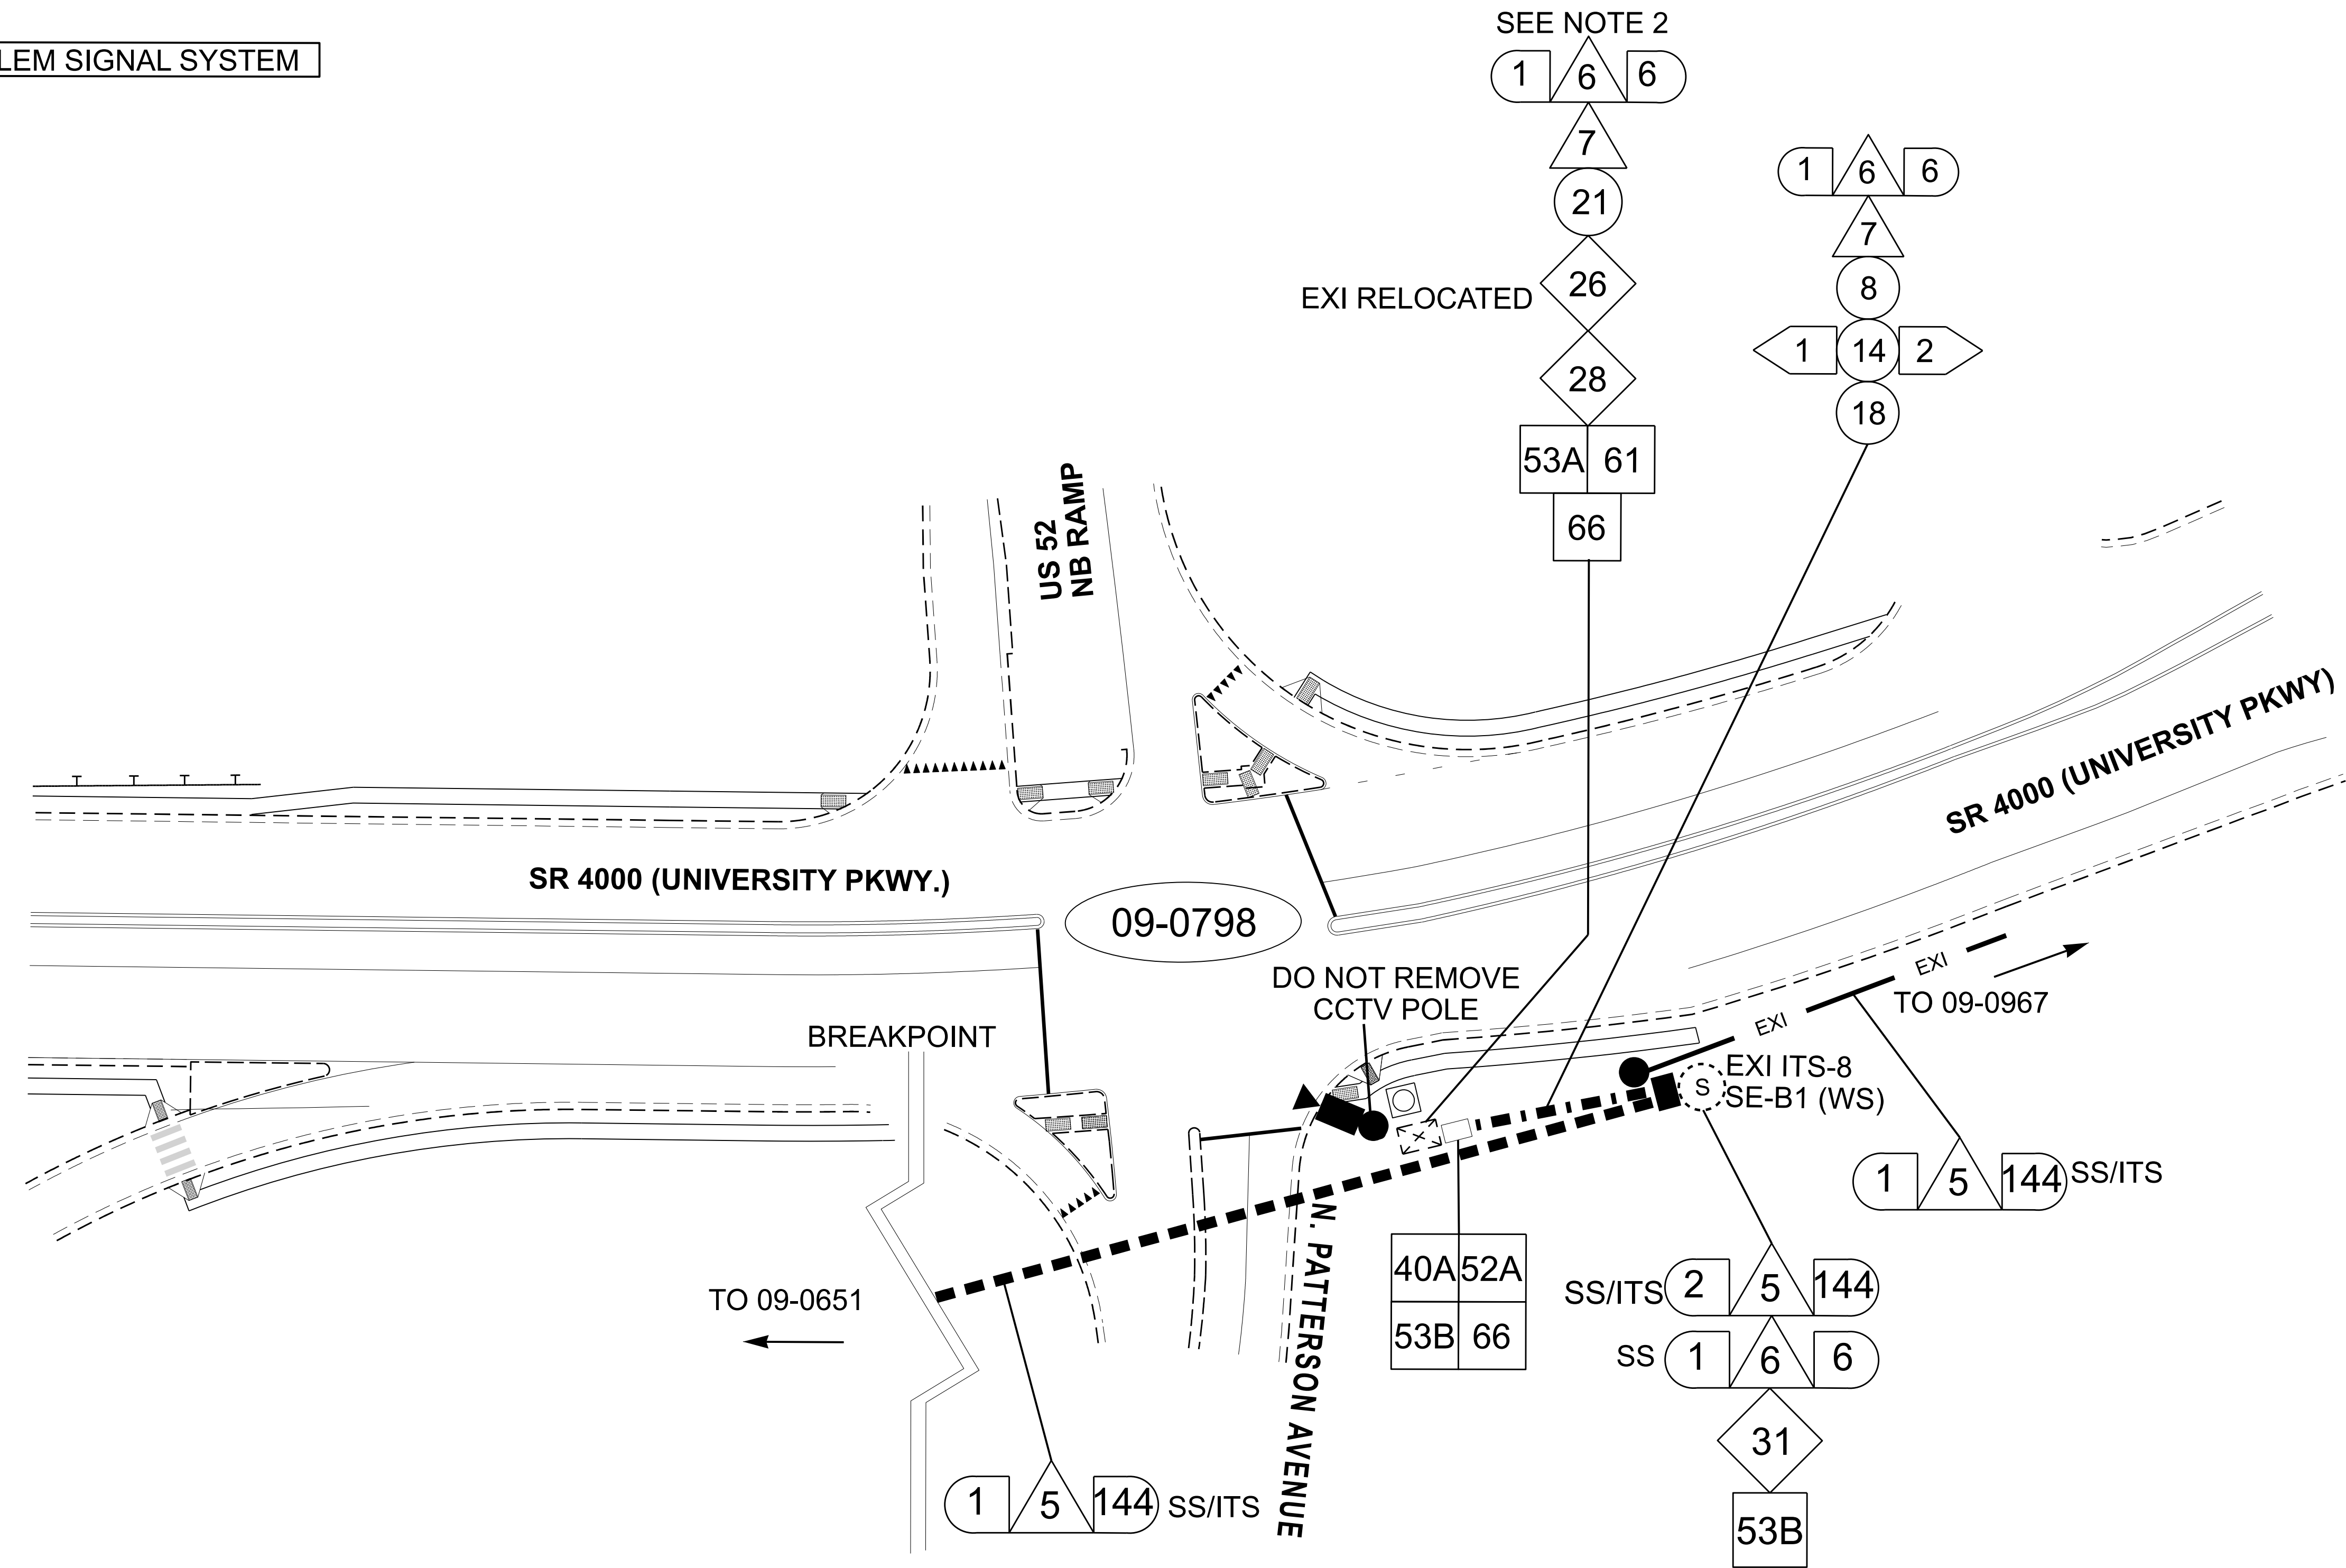

WORK ON THESE SCP PLANS SHOULD COINCIDE WITH ITS PLANS

**NOTES:**

1. FIVE (5) DAYS PRIOR TO BEGINNING WORK ON THE SIGNAL SYSTEM, CONTACT THE CITY OF WINSTON-SALEM TRAFFIC SIGNAL SYSTEM OPERATIONS MANAGER AT 919-969-5098. NOTIFY THE CITY OF WINSTON-SALEM TRAFFIC SIGNAL SYSTEM OPERATIONS MANAGER AFTER ALL WORK IS PERFORMED TO ENSURE THAT THE WINSTON-SALEM SIGNAL SYSTEM IS FUNCTIONING AND IN NORMAL OPERATION. WORK IS NOT COMPLETE UNTIL THE SIGNAL SYSTEM IS BACK UP AND OPERATIONAL.
2. UPON INSTALLATION OF THE NEW 6-FIBER DROP CABLE IN THE SIGNAL CABINETS AT SIN # 09-0651 AND SIN # 09-0798, AND ONCE THE SIGNAL SYSTEM IS BACK UP AND IN NORMAL OPERATION, REMOVE THE CELL MODEMS AND RETURN THEM TO THE CITY OF WINSTON-SALEM TRAFFIC SIGNAL SYSTEM OPERATIONS MANAGER.

FINAL DESIGN

DOCUMENT NOT CONSIDERED FINAL UNLESS ALL SIGNATURES COMPLETED

	<p>WINSTON-SALEM SIGNAL SYSTEM COMMUNICATIONS CABLE AND CONDUIT ROUTING PLANS</p>		
	<p>DIVISION 09 FORSYTH CO. WINSTON-SALEM</p>	<p>PLAN DATE: FEBRUARY 2026 REVIEWED BY:</p>	
<p>750 N. Greenfield Pkwy., Garner, NC 27529</p>	<p>PREPARED BY: HEIDI BERGGREN, E.I.</p>	<p>REVISIONS</p>	<p>INIT. DATE</p>
<p>SCALE: 0 N/A</p>	<p>SIGNATURE: Ryan Hough DATE: 02/06/2026</p>		