

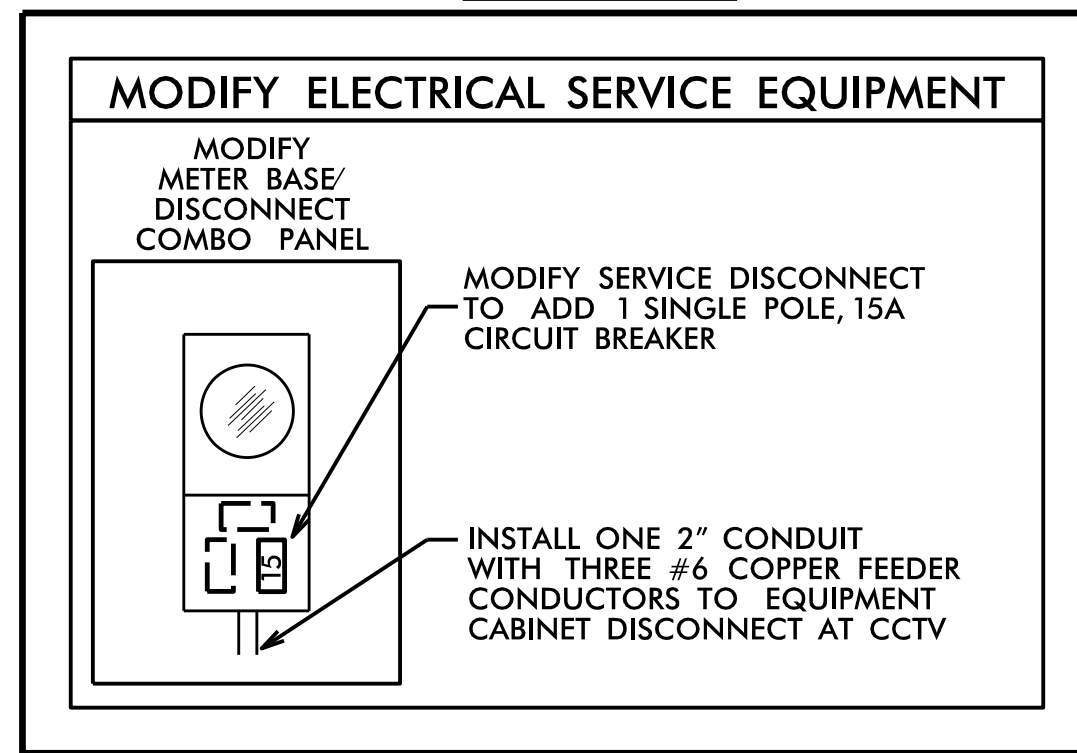


DRAWING 1

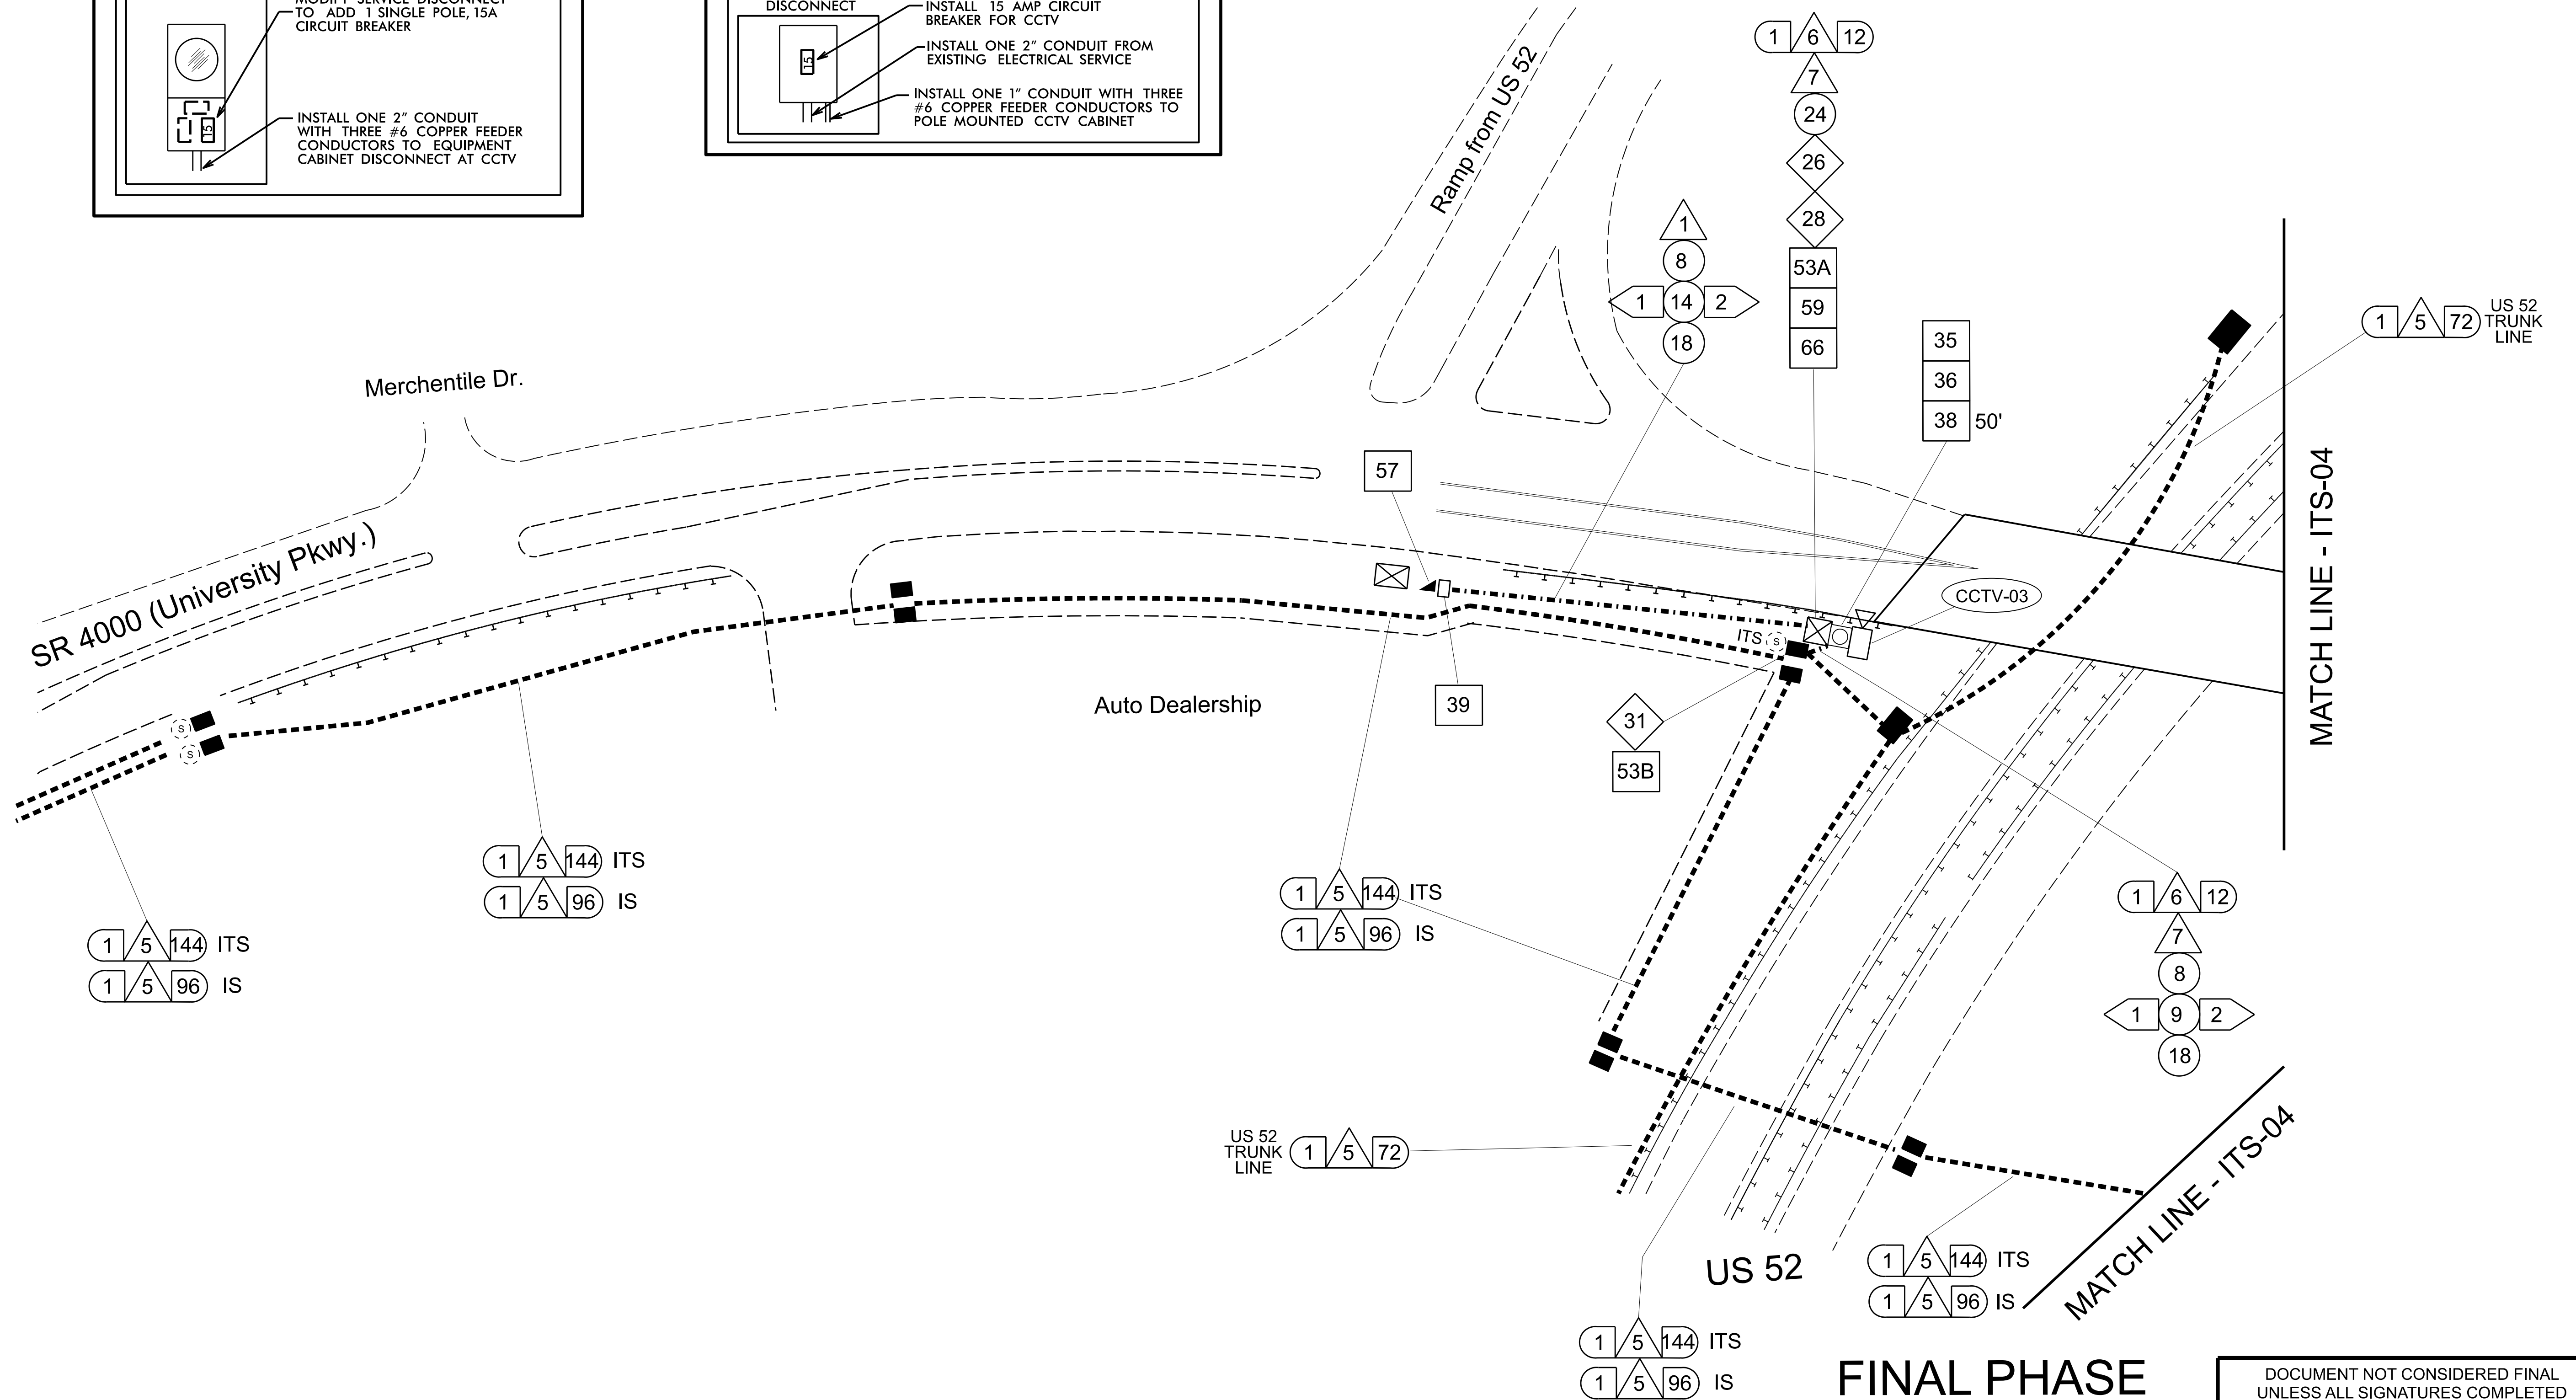

DRAWING 2

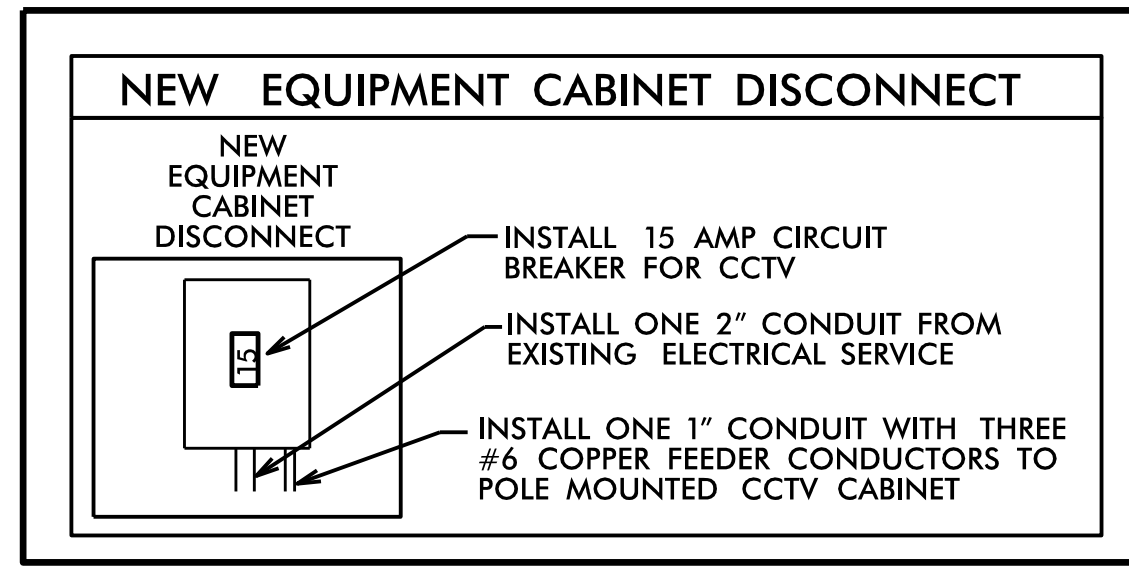

NOTES:

- 1. IN FINAL PHASE, INSTALL NEW CCTV ON 50' METAL POLE AS SHOWN IN PLANS.

FINAL PHASE

DOCUMENT NOT CONSIDERED FINAL UNLESS ALL SIGNATURES COMPLETED

| <p>750 N. Greenfield Pkwy., Garner, NC 27529</p> | <p>CCTV INSTALLATION</p> | | <p>SEAL</p> <p>02/13/2026</p> | | | | | | | |
|--|--|---|-------------------------------|-----|-------------|-------|------|--|--|--|
| | <p>Division 9 Forsyth County Winston-Salem</p> <p>PLAN DATE: FEBRUARY 2026 REVIEWED BY: N. DOMINGUEZ, PE</p> <p>PREPARED BY: L.E. NEAL</p> | <p>REVISIONS</p> <table border="1"> <thead> <tr> <th>NO.</th> <th>DESCRIPTION</th> <th>INIT.</th> <th>DATE</th> </tr> </thead> <tbody> <tr> <td> </td> <td> </td> <td> </td> <td> </td> </tr> </tbody> </table> | | NO. | DESCRIPTION | INIT. | DATE | | | |
| NO. | DESCRIPTION | INIT. | DATE | | | | | | | |
| | | | | | | | | | | |