

NEW UNDERGROUND
SPLICE ENCLOSURE
(SE-ITS2)

UNIVERSITY PARKWAY AT US 52


LEGEND
X = FUSION SPLICE
E = EXISTING SPLICE
C = CAP IN TRAY

COLOR CODE TIA/EIA 598-A	
(1) BLUE	(7) RED
(2) ORANGE	(8) BLACK
(3) GREEN	(9) YELLOW
(4) BROWN	(10) VIOLET
(5) SLATE	(11) ROSE
(6) WHITE	(12) AQUA

EXPRESS = EXPRESS ALL FIBERS/
BUFFER TUBES

BUFFER SPLICE = SPLICE ALL FIBERS/
BUFFER TUBES

Notes:
Unused fibers left coiled and stored in splice tray.
Unused Buffer Tubes left coiled and stored in splice tray.

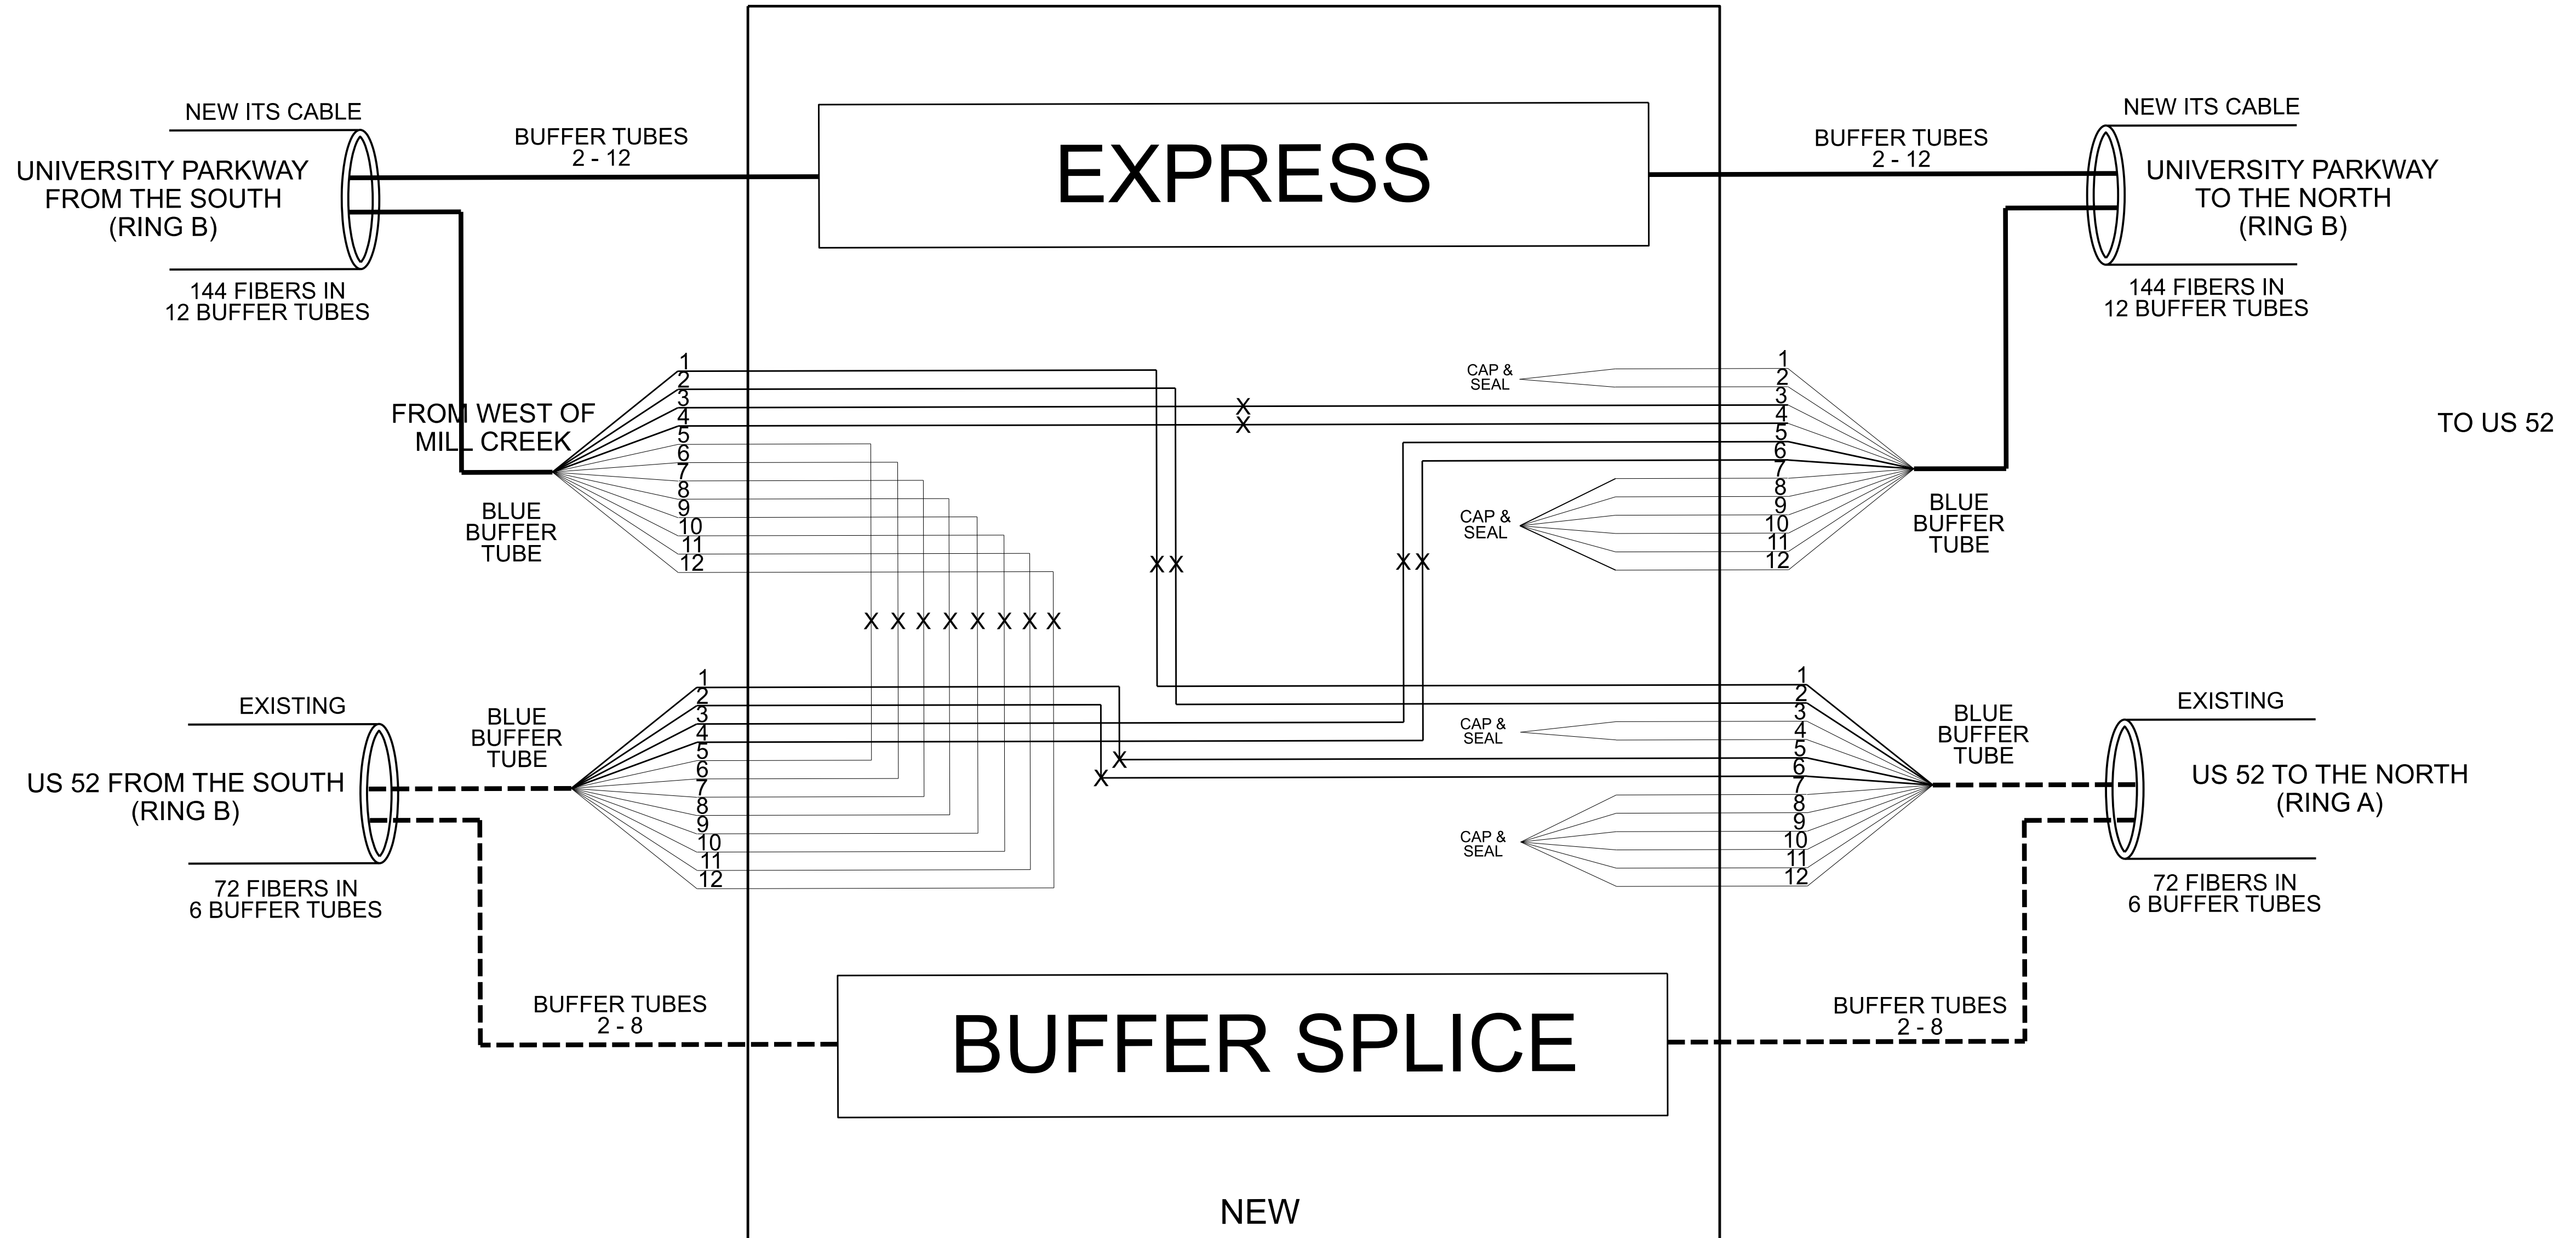

- NOTES:
1. GREEN BUFFER TUBE IN UNIVERSITY PARKWAY CABLE IS RESERVED FOR WINSTON-SALEM SIGNAL SYSTEM.
 2. COORDINATE WORK SHOWN IN THESE PLANS WITH SIGNAL SYSTEM SPLICE PLANS. (SEE SCP 6)

PHASE 1

DOCUMENT NOT CONSIDERED FINAL
UNLESS ALL SIGNATURES COMPLETED

<p>750 N. Greenfield Pkwy., Garner, NC 27529</p>	<p>University Parkway ITS Splicing Detail</p>		<p>SEAL</p> <p>DocuSigned by: <i>Nathan Dominguez</i> 1/27/2026</p>				
	<p>Division 9 Forsyth County Winston-Salem</p> <p>PLAN DATE: FEBRUARY 2026 PREPARED BY: L.E. NEAL REVIEWED BY: N. DOMINGUEZ, PE</p>	<p>REVISIONS</p> <table border="1"> <tr> <th>NO.</th> <th>DESCRIPTION</th> <th>DATE</th> </tr> <tr> <td> </td> <td> </td> <td> </td> </tr> </table>		NO.	DESCRIPTION	DATE	
NO.	DESCRIPTION	DATE					