

MODIFY UNDERGROUND
SPLICE ENCLOSURE
(SE-ITS2)

UNIVERSITY PARKWAY AT US 52 RAMPS


Notes:
Unused fibers left coiled and stored in splice tray.
Unused Buffer Tubes left coiled and stored in splice tray.

LEGEND
X = FUSION SPLICE
E = EXISTING SPLICE
C = CAP IN TRAY

EXPRESS = EXPRESS ALL FIBERS/
BUFFER TUBES

BUFFER SPLICE = SPLICE ALL FIBERS/
BUFFER TUBES

COLOR CODE
TIA/EIA 598-A
(1) BLUE (7) RED
(2) ORANGE (8) BLACK
(3) GREEN (9) YELLOW
(4) BROWN (10) VIOLET
(5) SLATE (11) ROSE
(6) WHITE (12) AQUA

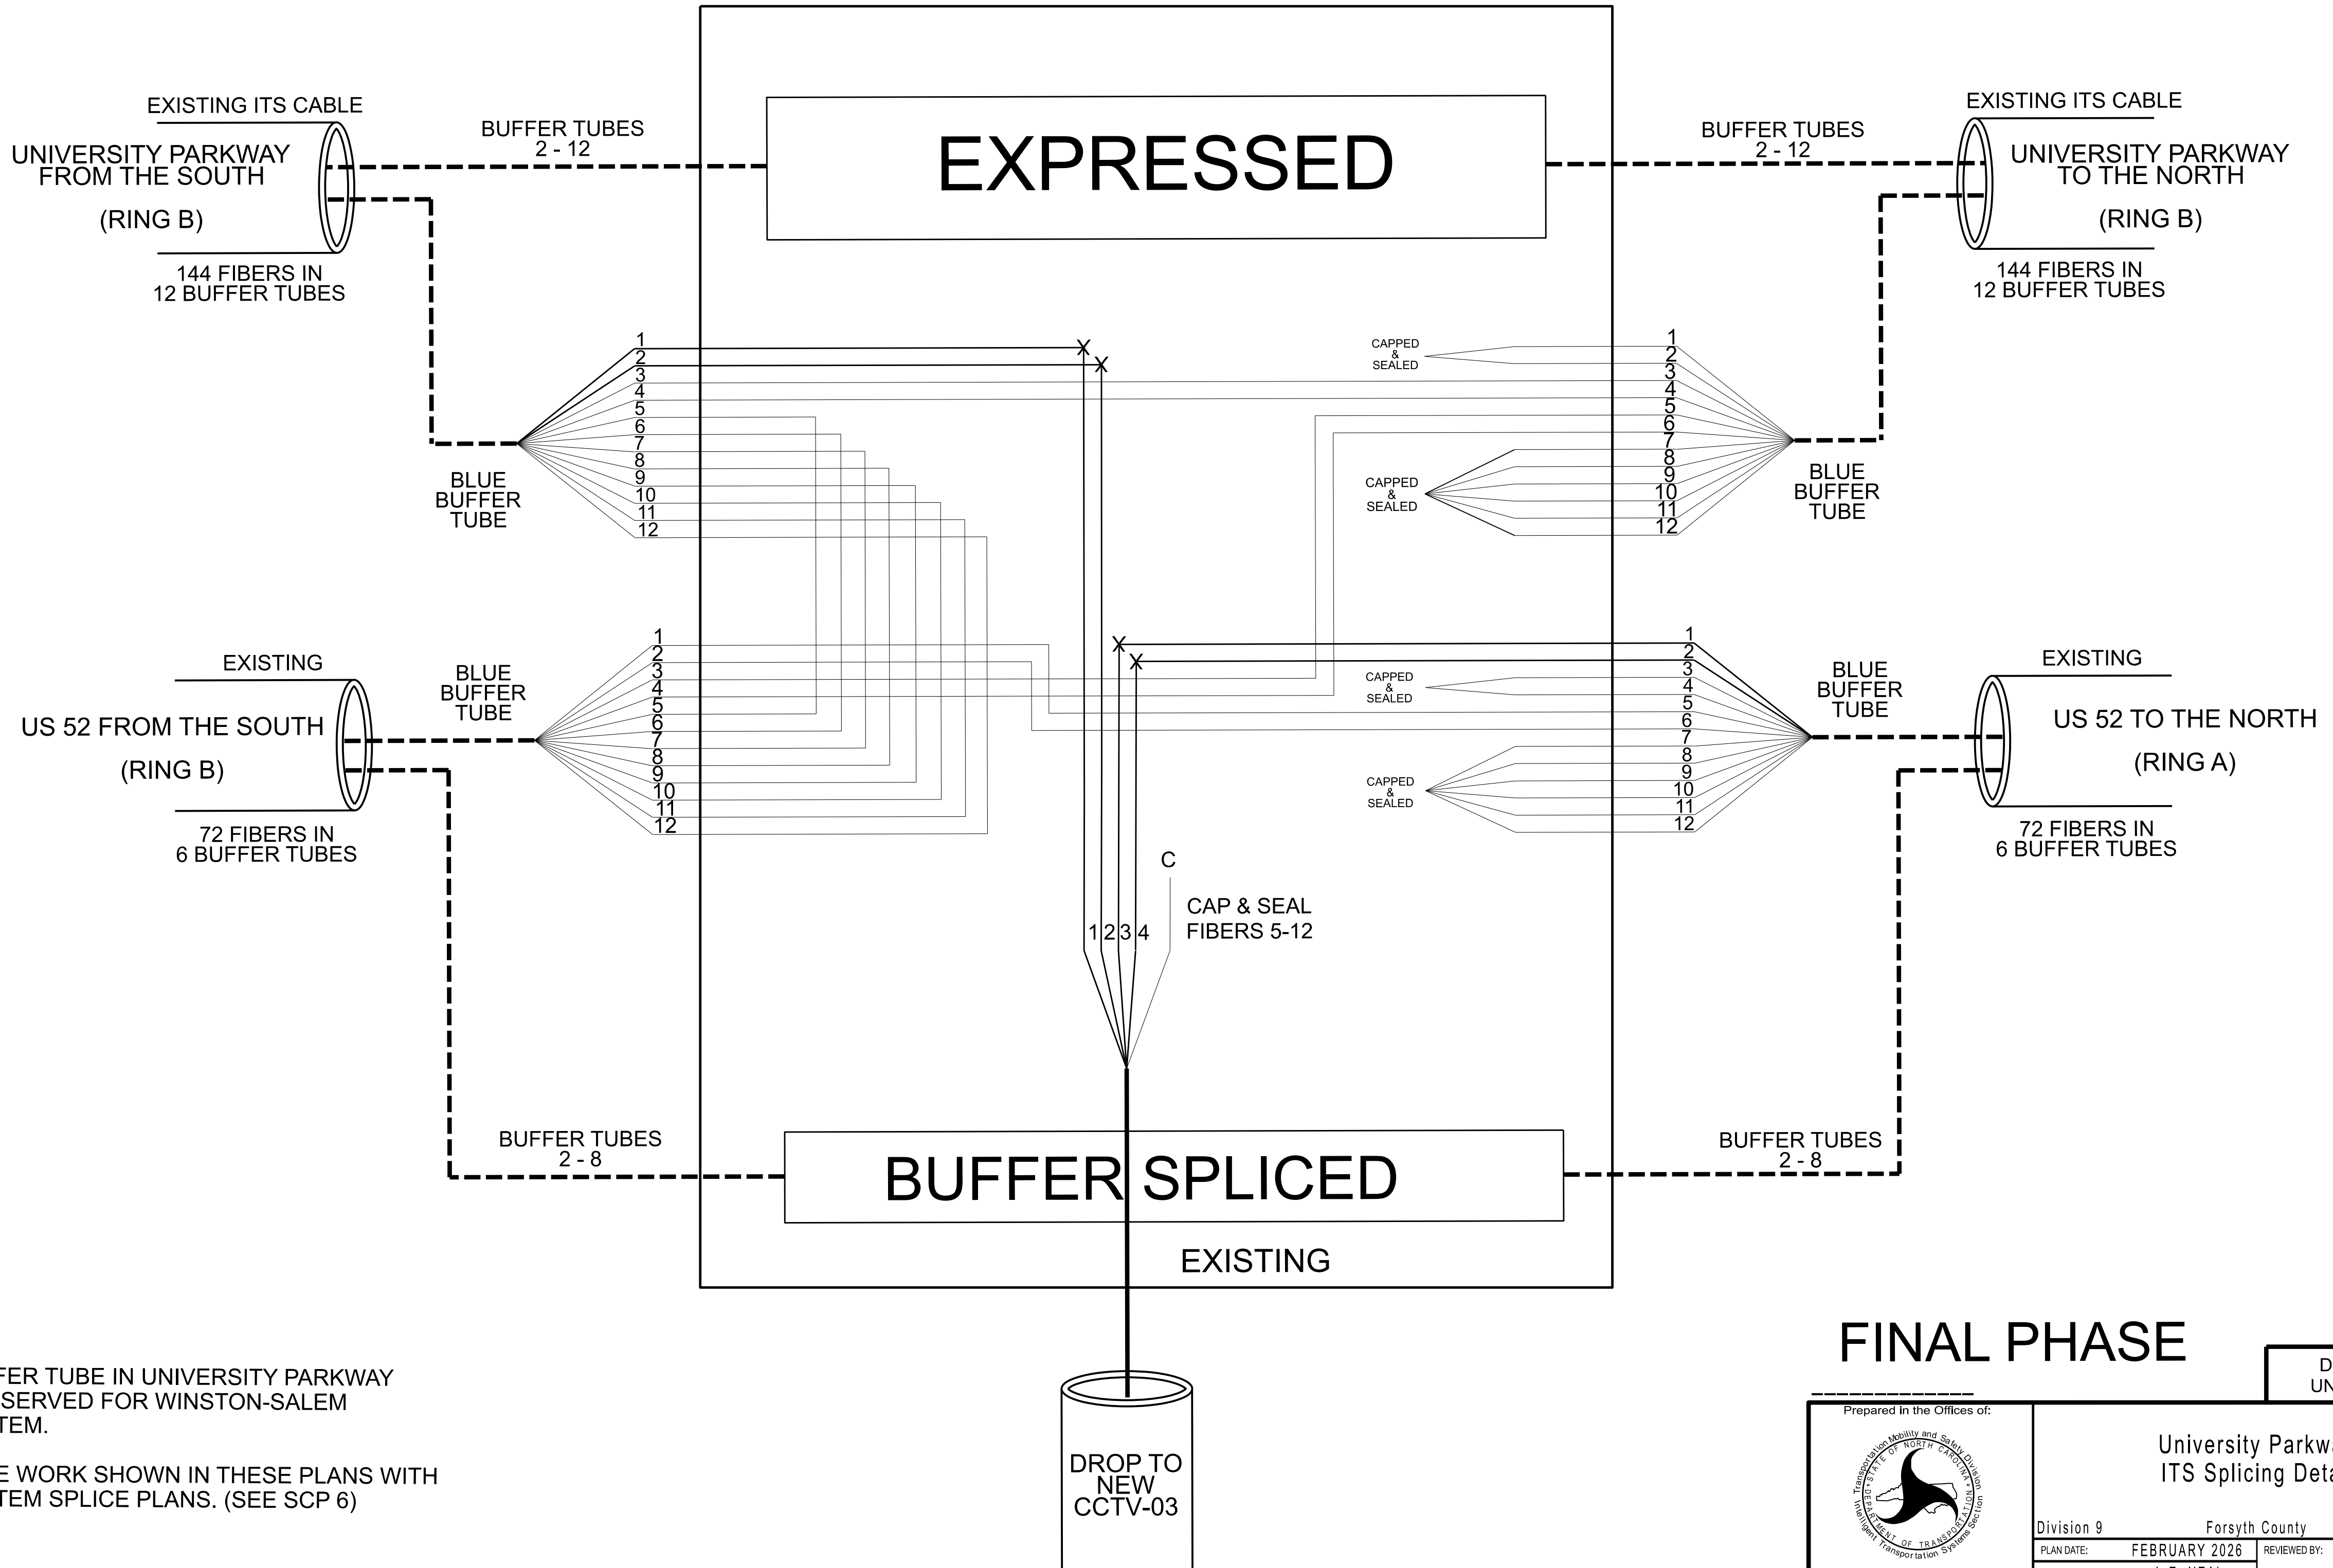

NOTES:
1. GREEN BUFFER TUBE IN UNIVERSITY PARKWAY CABLE IS RESERVED FOR WINSTON-SALEM SIGNAL SYSTEM.
2. COORDINATE WORK SHOWN IN THESE PLANS WITH SIGNAL SYSTEM SPLICE PLANS. (SEE SCP 6)

FINAL PHASE

DOCUMENT NOT CONSIDERED FINAL
UNLESS ALL SIGNATURES COMPLETED

	<p>University Parkway ITS Splicing Detail</p>		
	<p>Division 9 Forsyth County Winston-Salem</p>	<p>PLANNED BY: L.E. NEAL REVIEWED BY: N. DOMINGUEZ, PE</p>	
<p>750 N. Greenfield Pkwy., Garner, NC 27529</p>	<p>SCALE: 0 N/A</p>	<p>REVISIONS</p>	<p>INIT. DATE</p>
<p>DocuSigned by: <i>Nathan Dominguez</i></p>			<p>02/13/2026</p>