


X 7

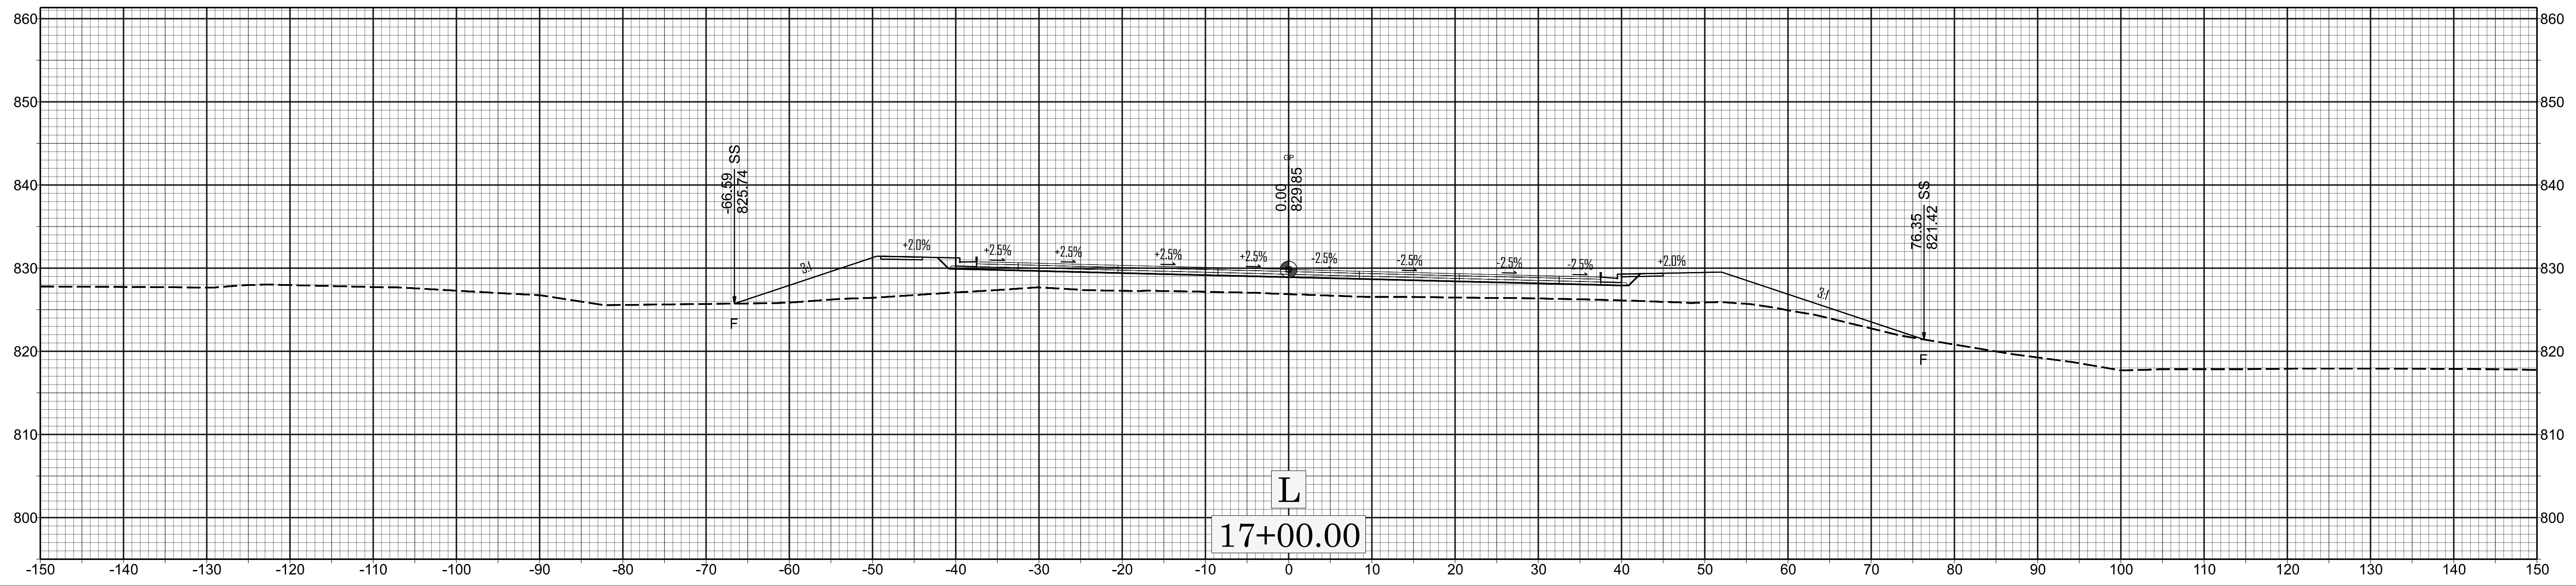

BR-0168