


X 12

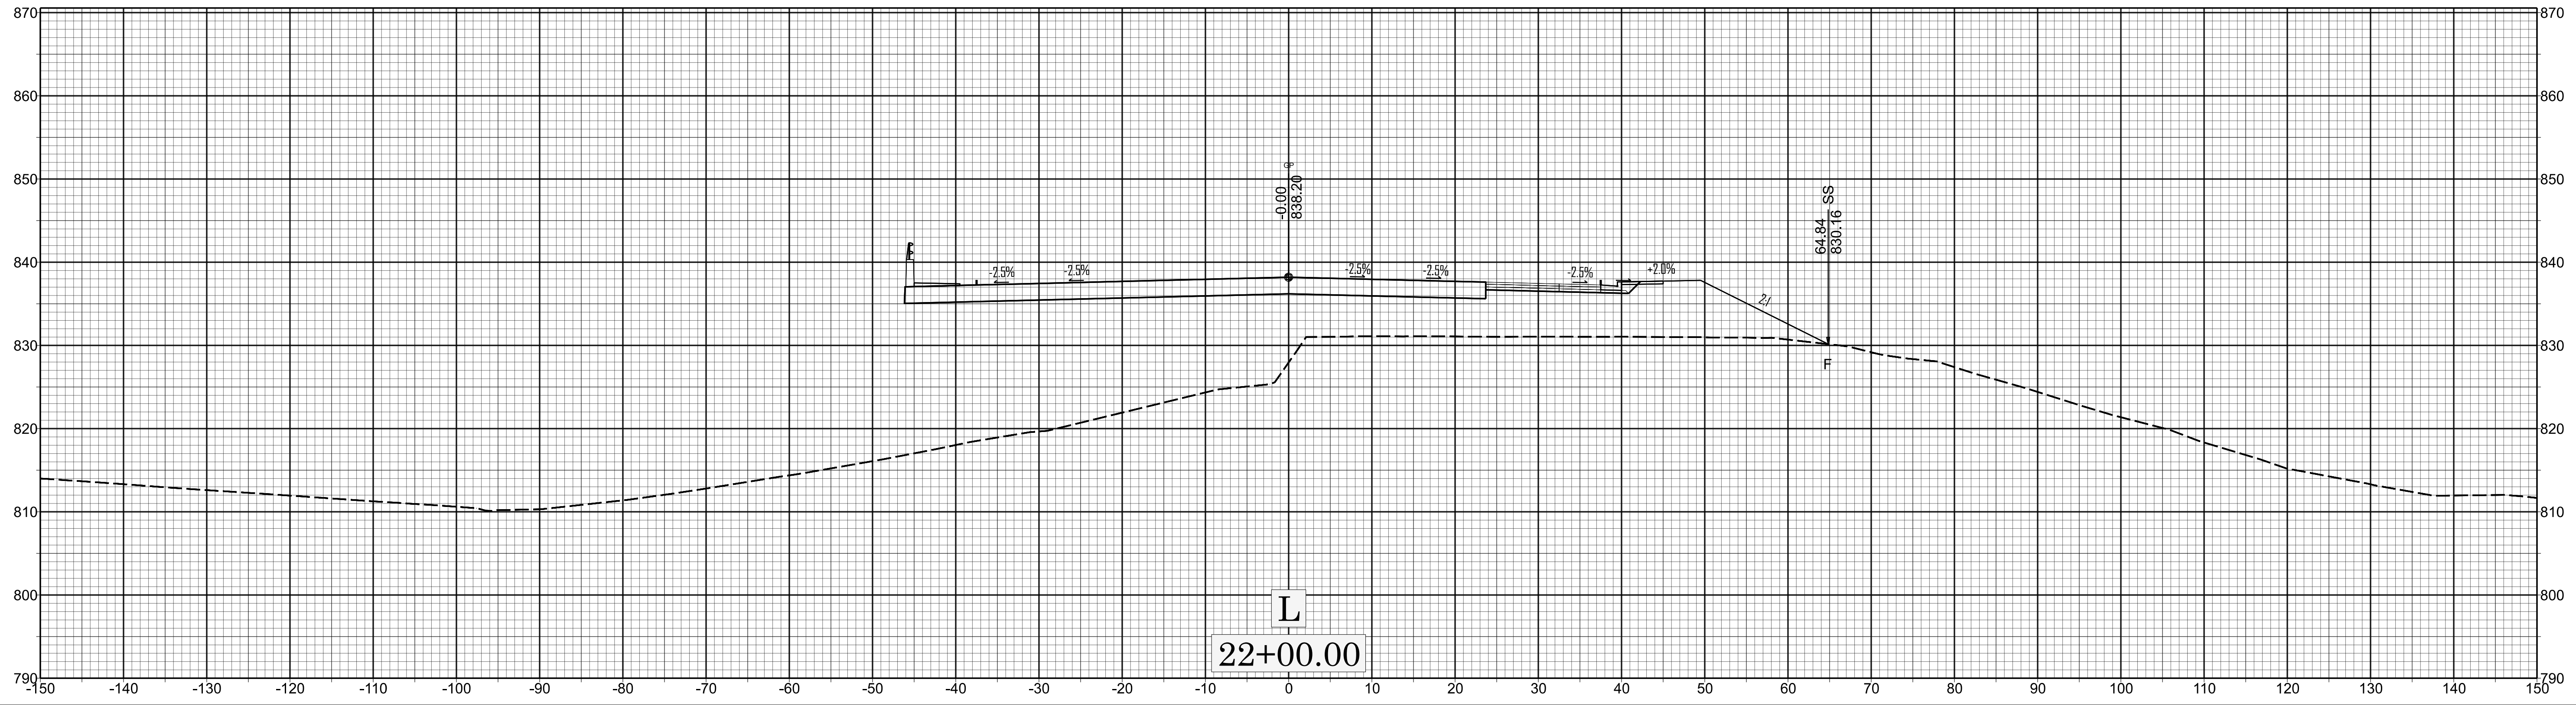

BR-0168