


X 23

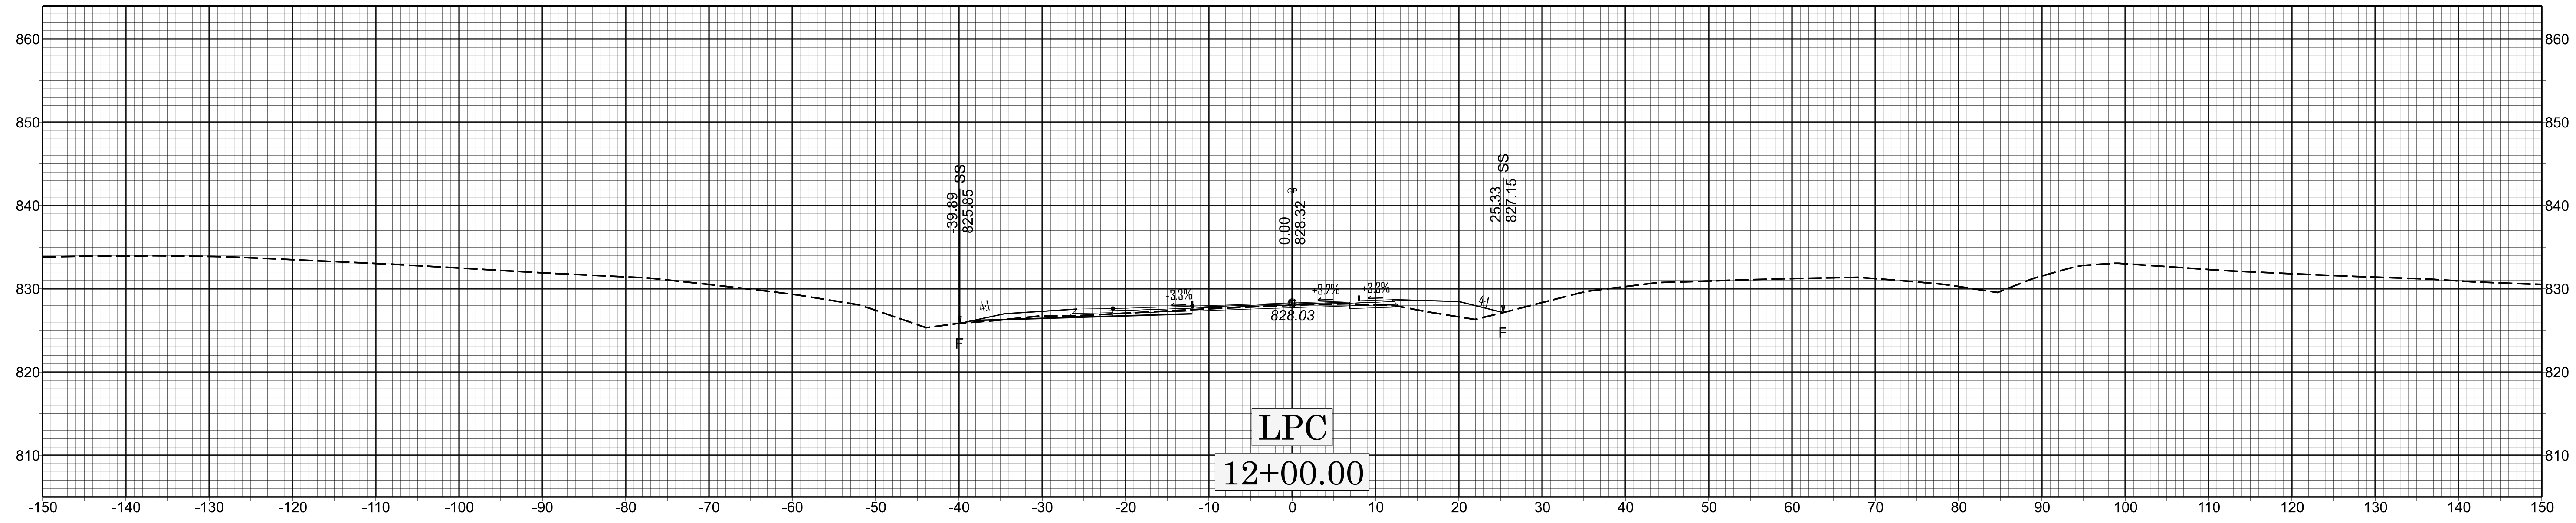

BR-0168