


# BR-0168 CROSS SECTION INDEX

## LOCATION

## SHEET NO.



|       |                |
|-------|----------------|
| -L-   | X-2 THRU X-18  |
| -RPB- | X-19 THRU X-21 |
| -LPC- | X-22 THRU X-24 |
| -Y1-  | X-25 THRU X-28 |
| -Y3-  | X-29 THRU X-30 |

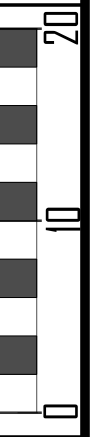


X I


BR-0168



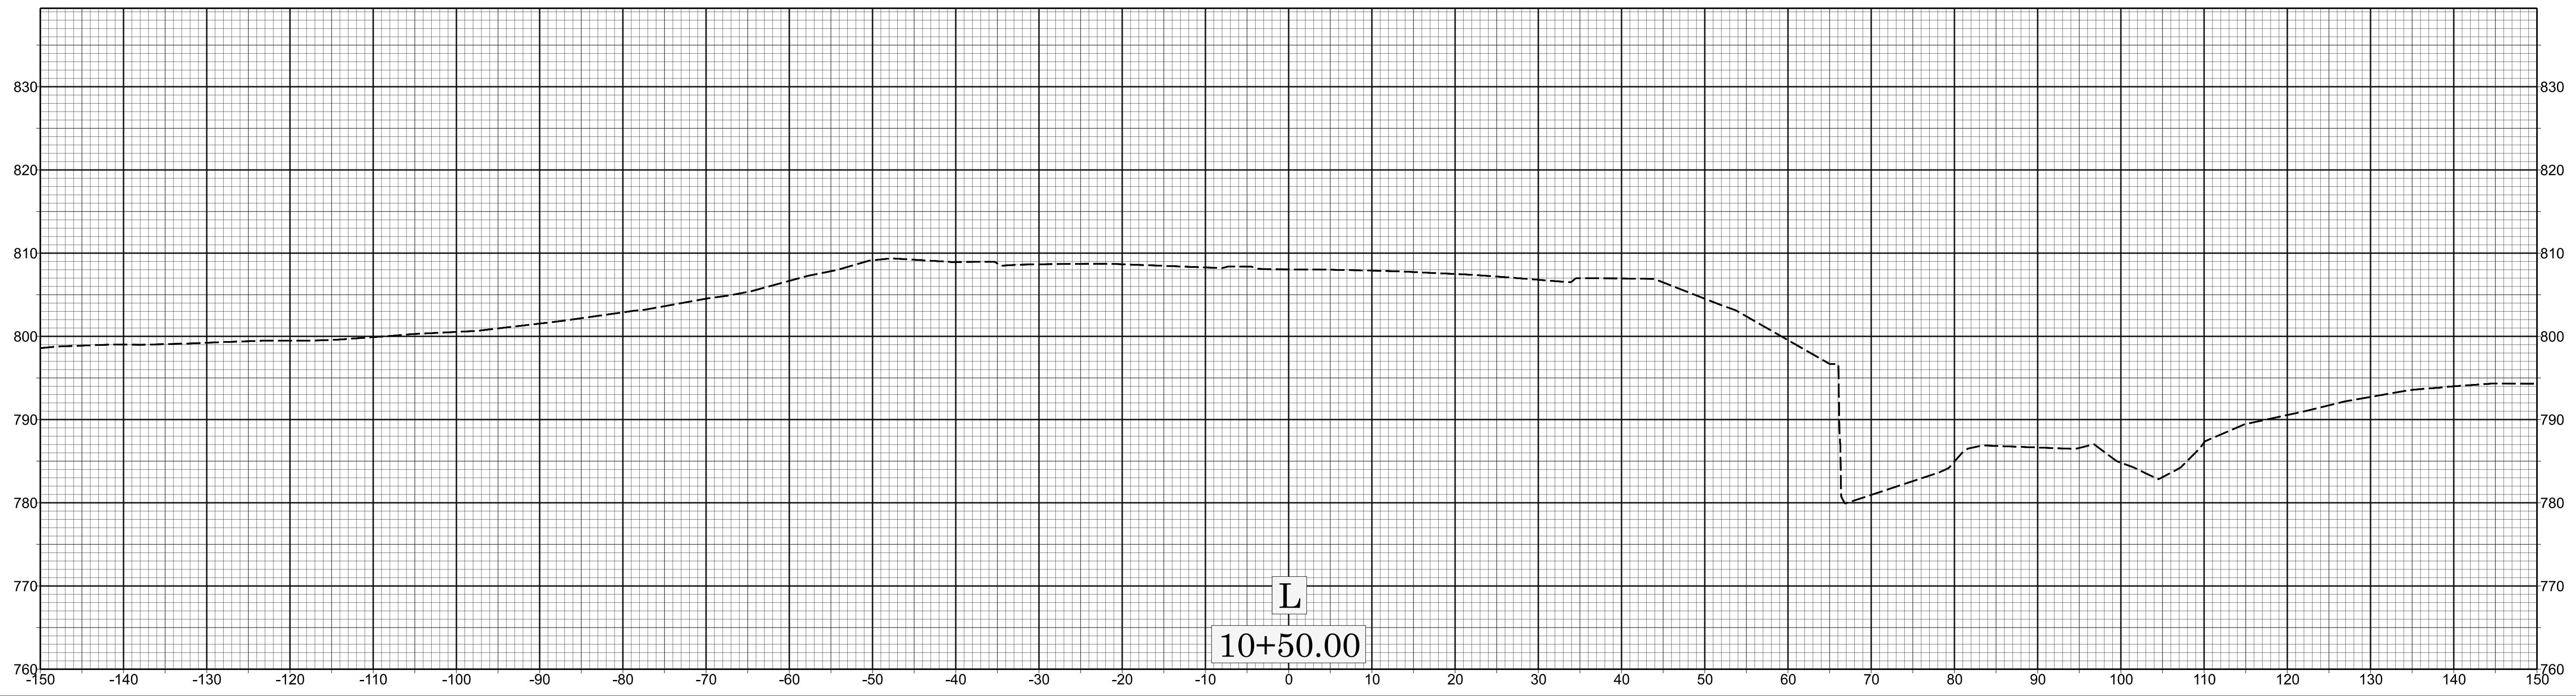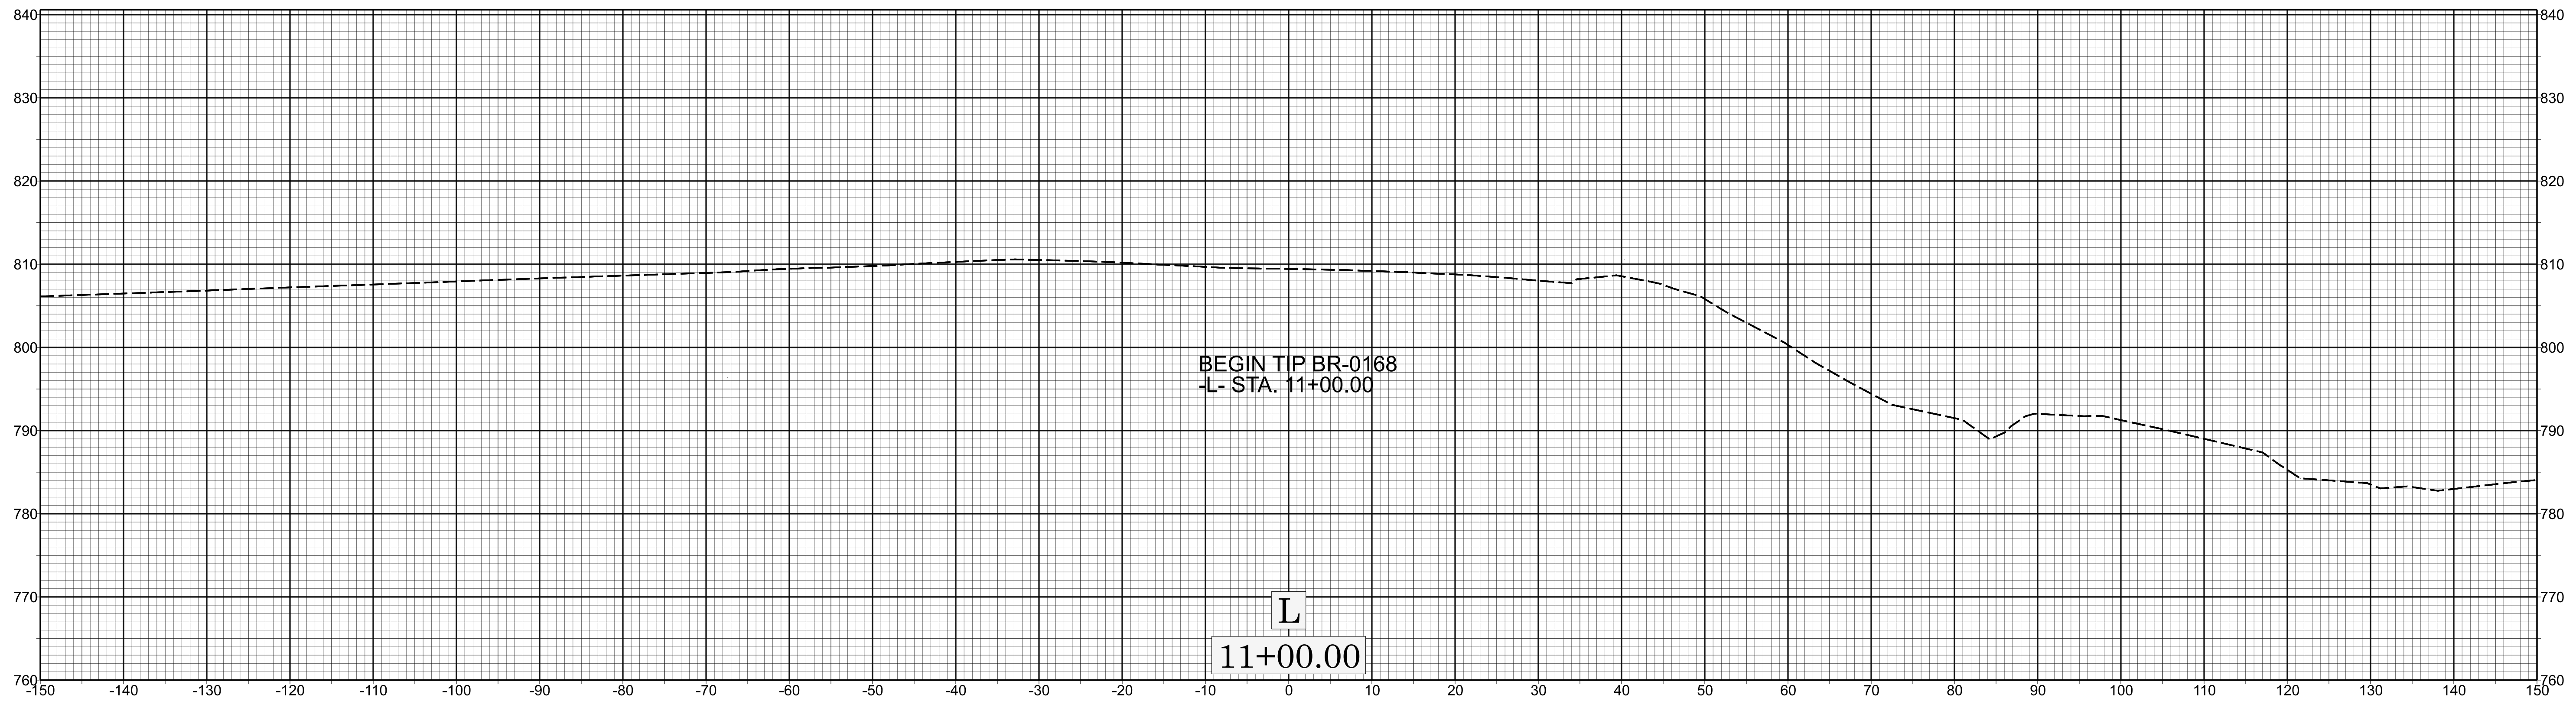


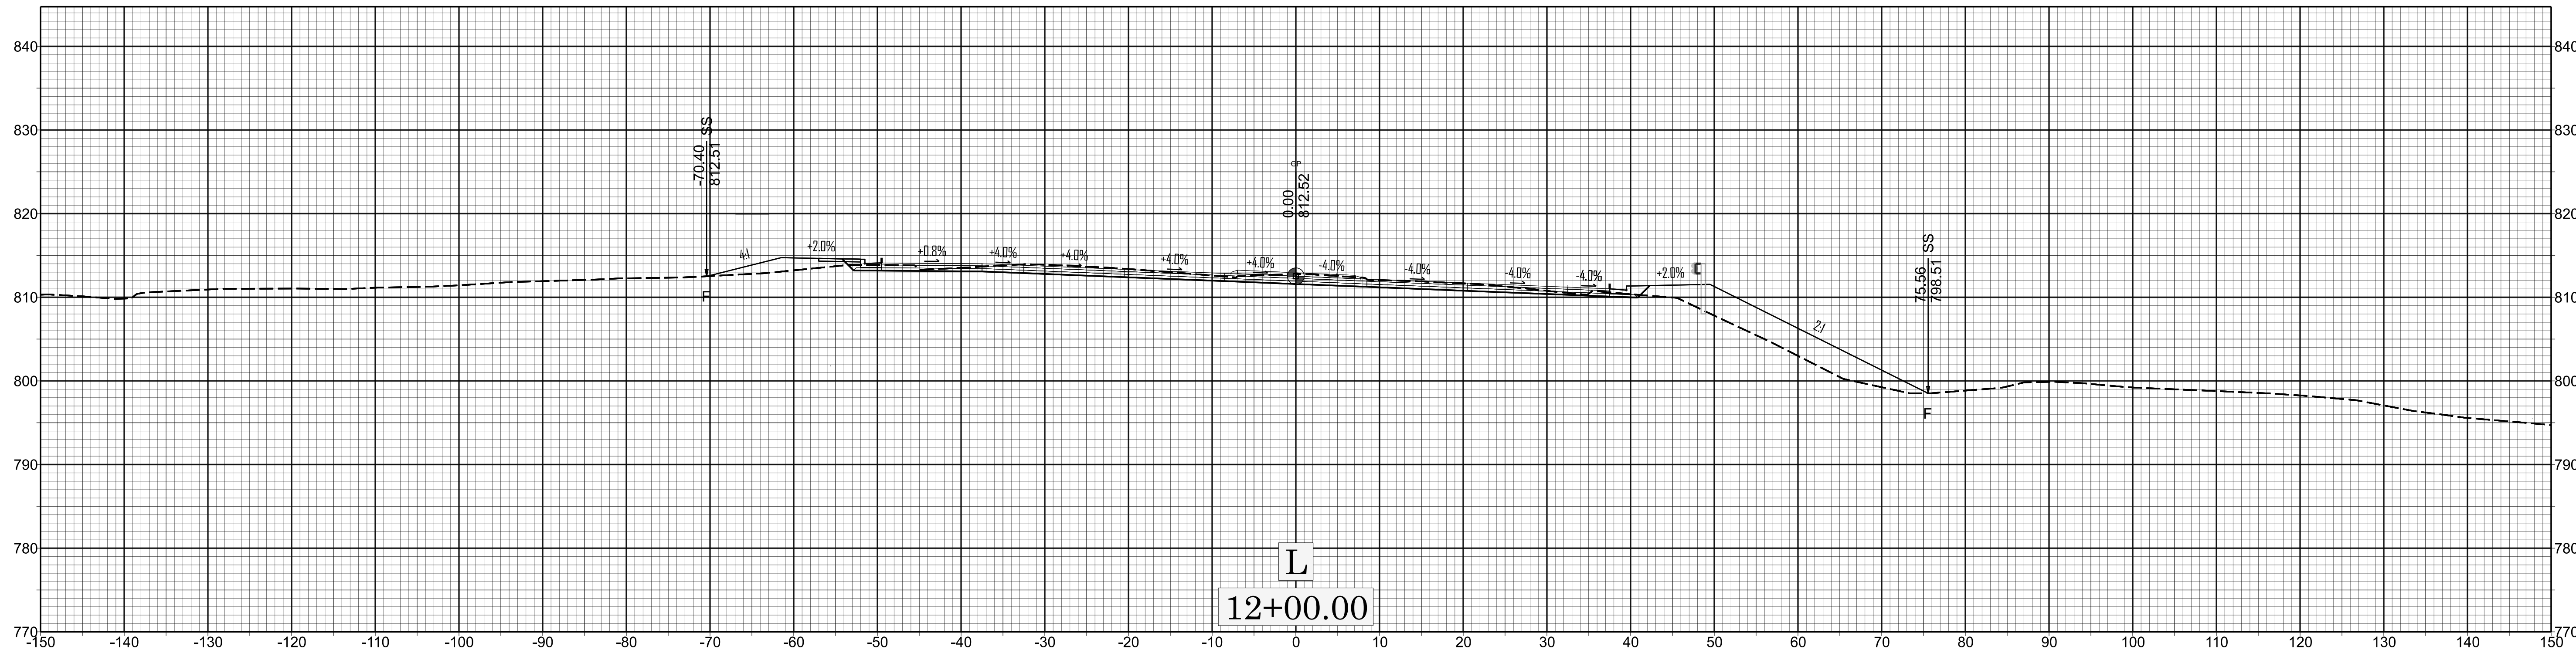

L  
12+00.00





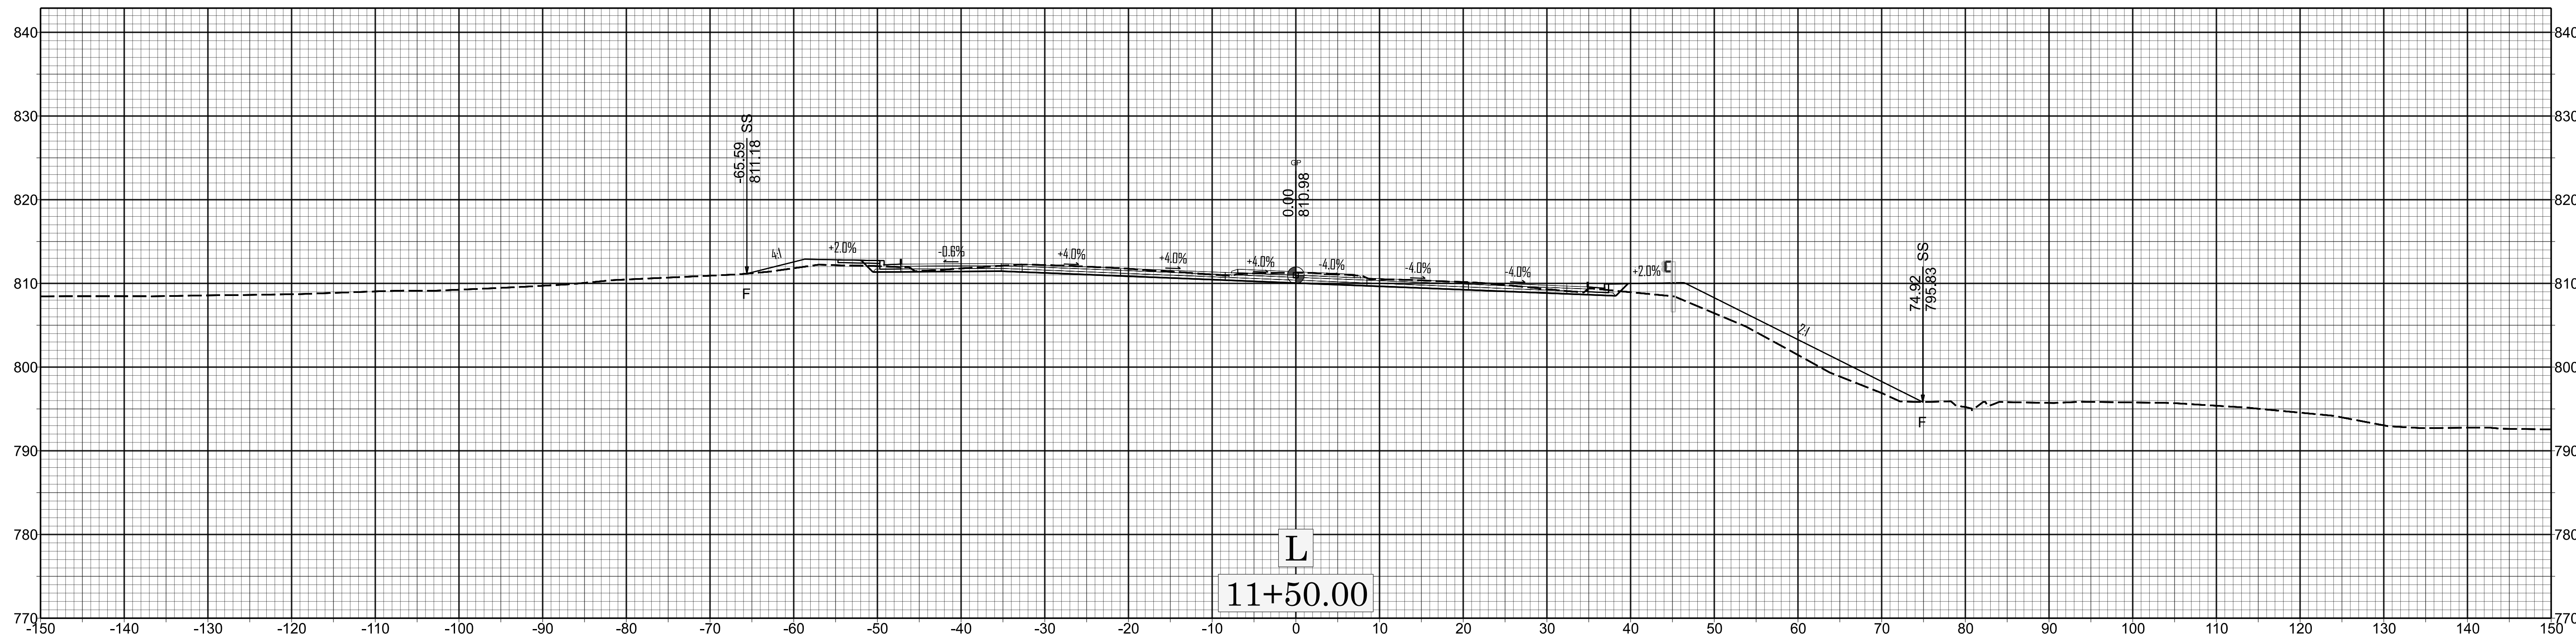





L  
11+50.00

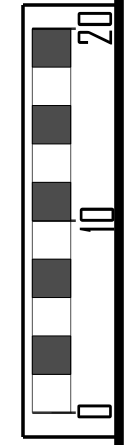

X 3

BR-0168

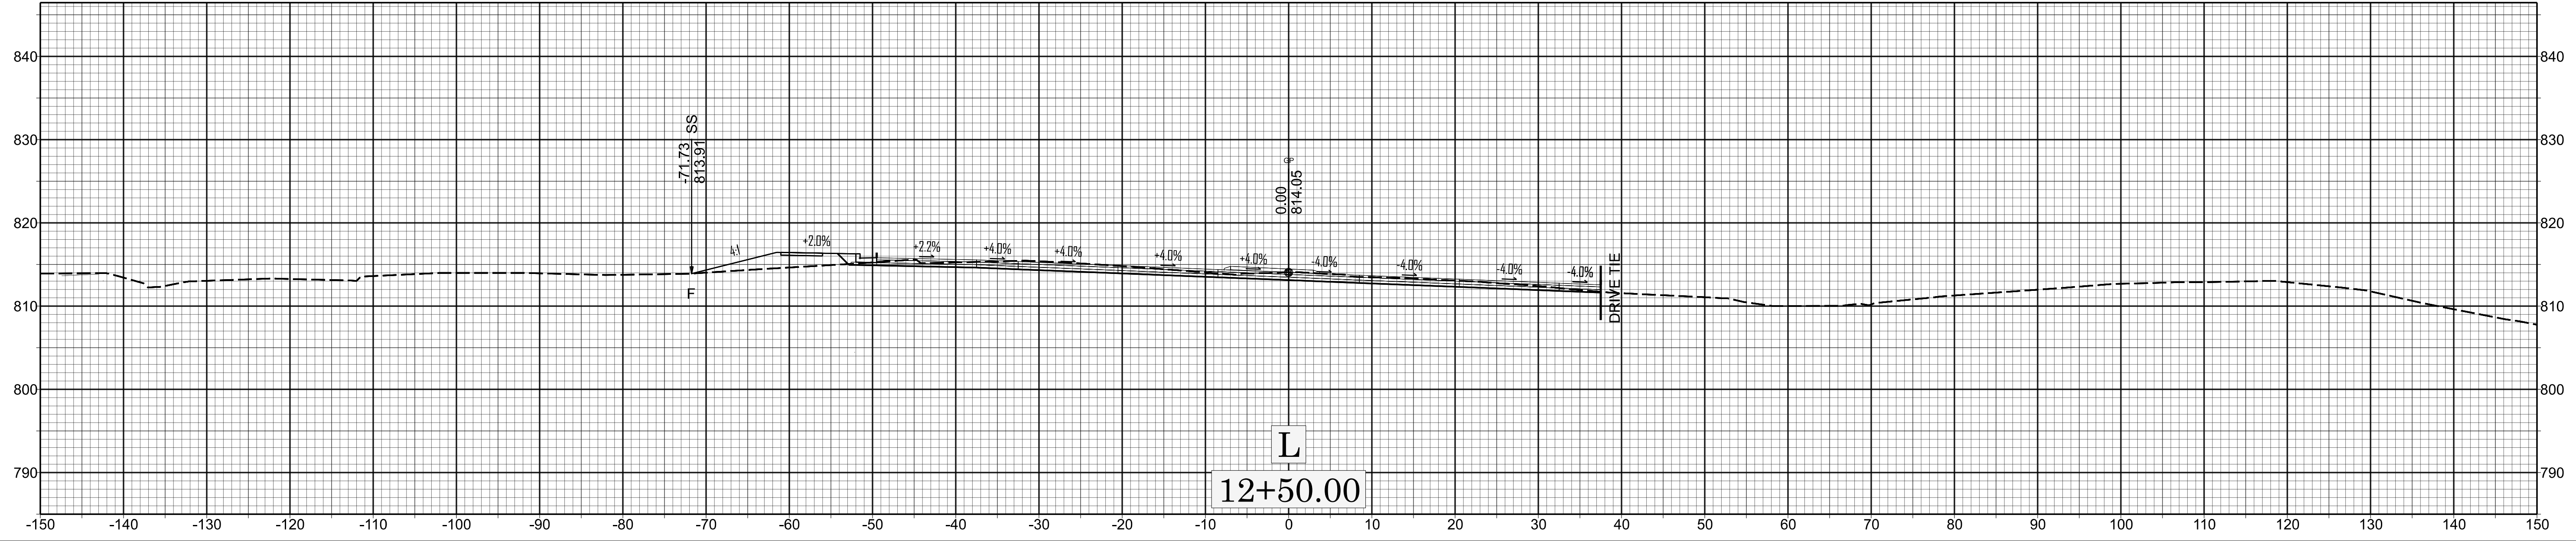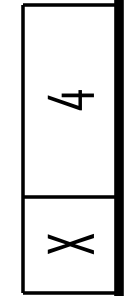
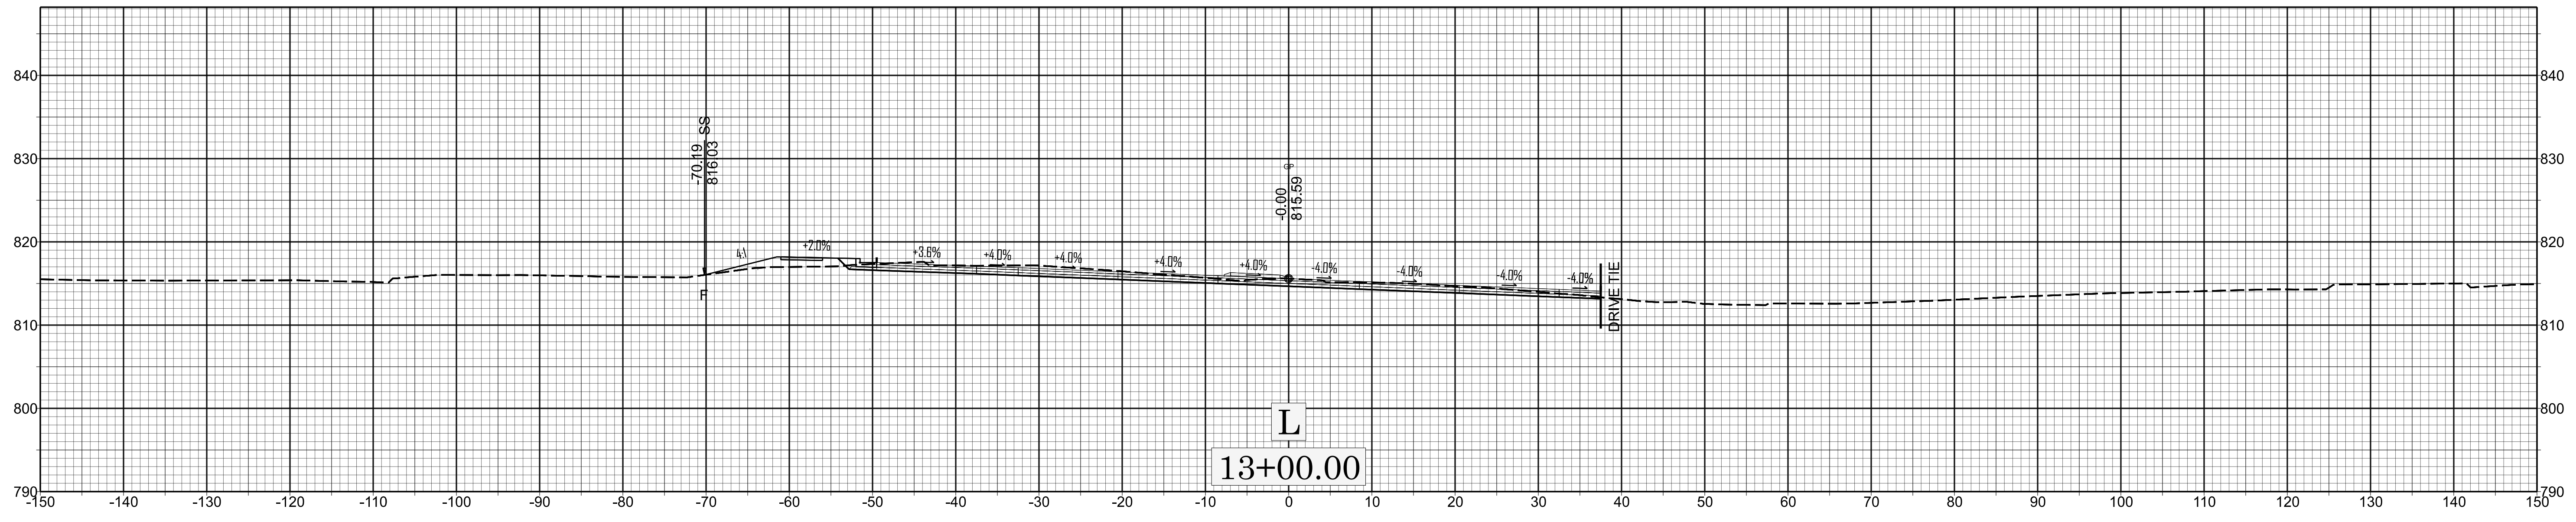
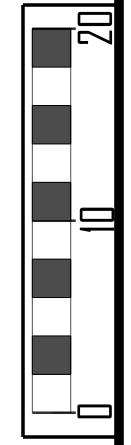
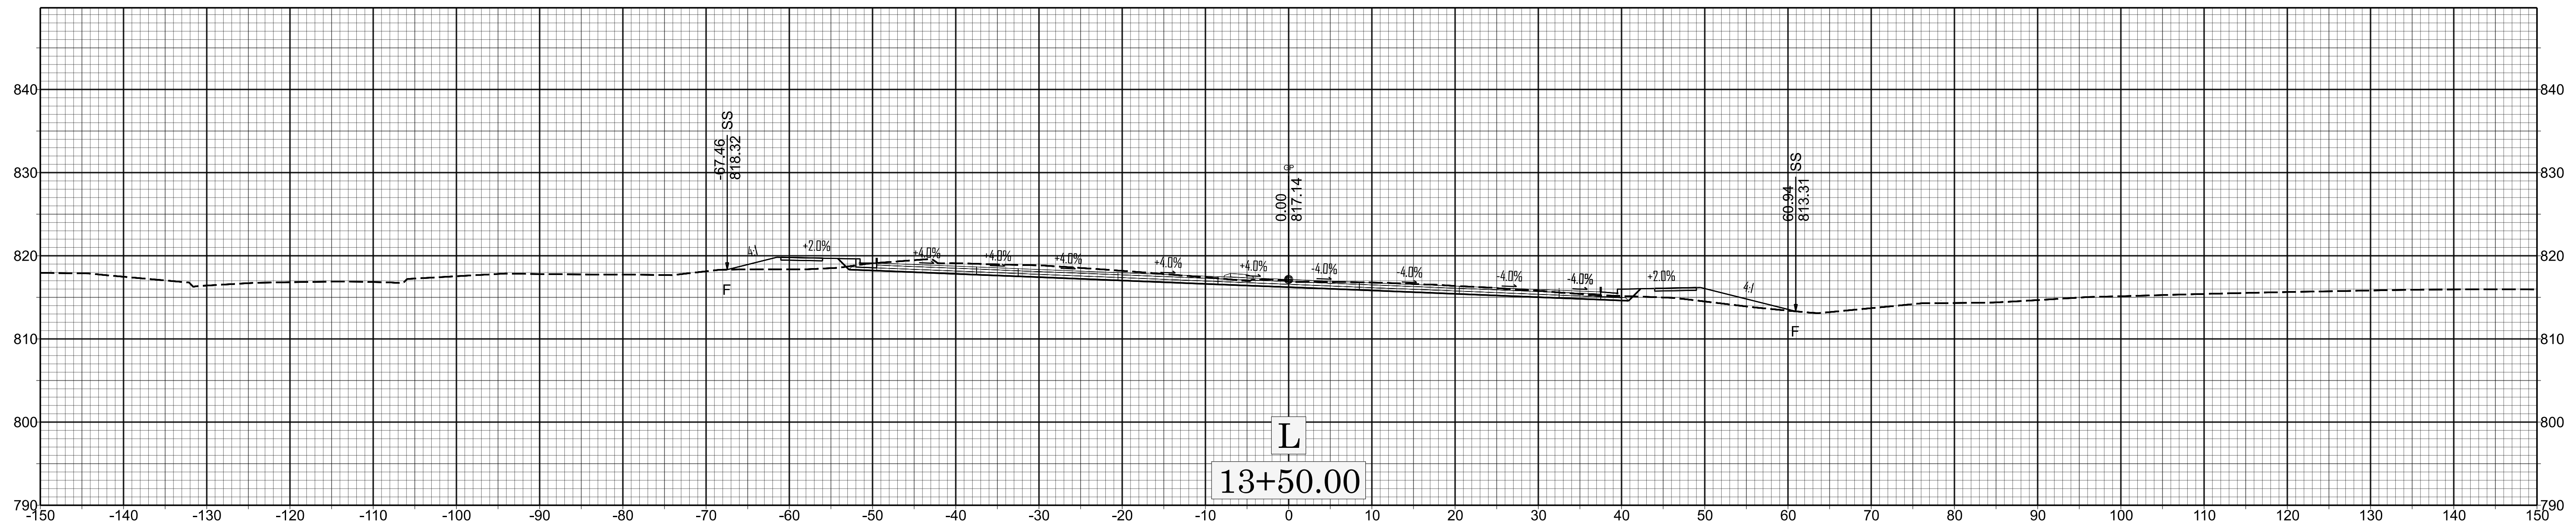


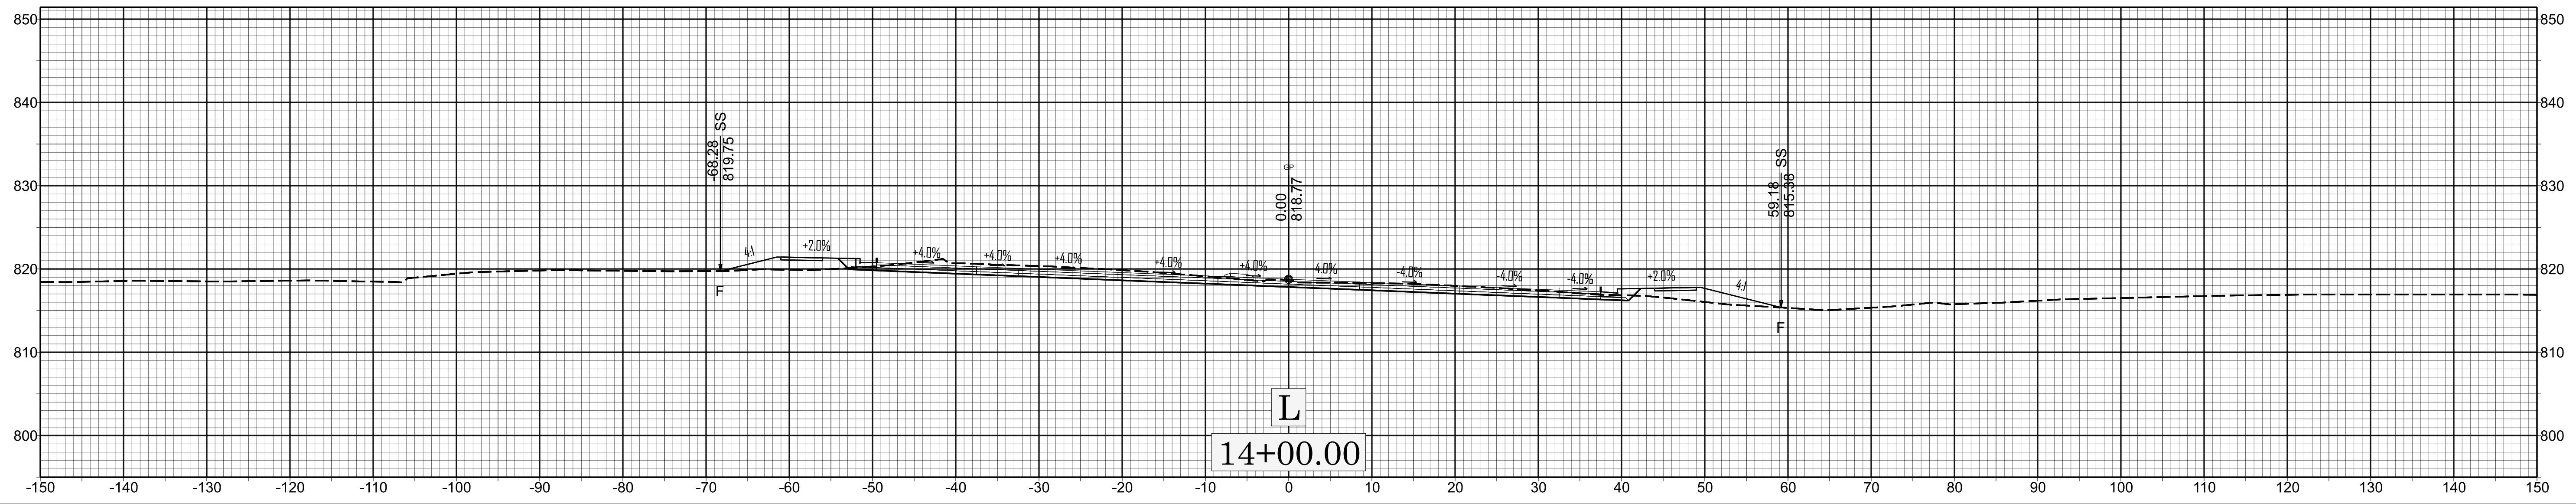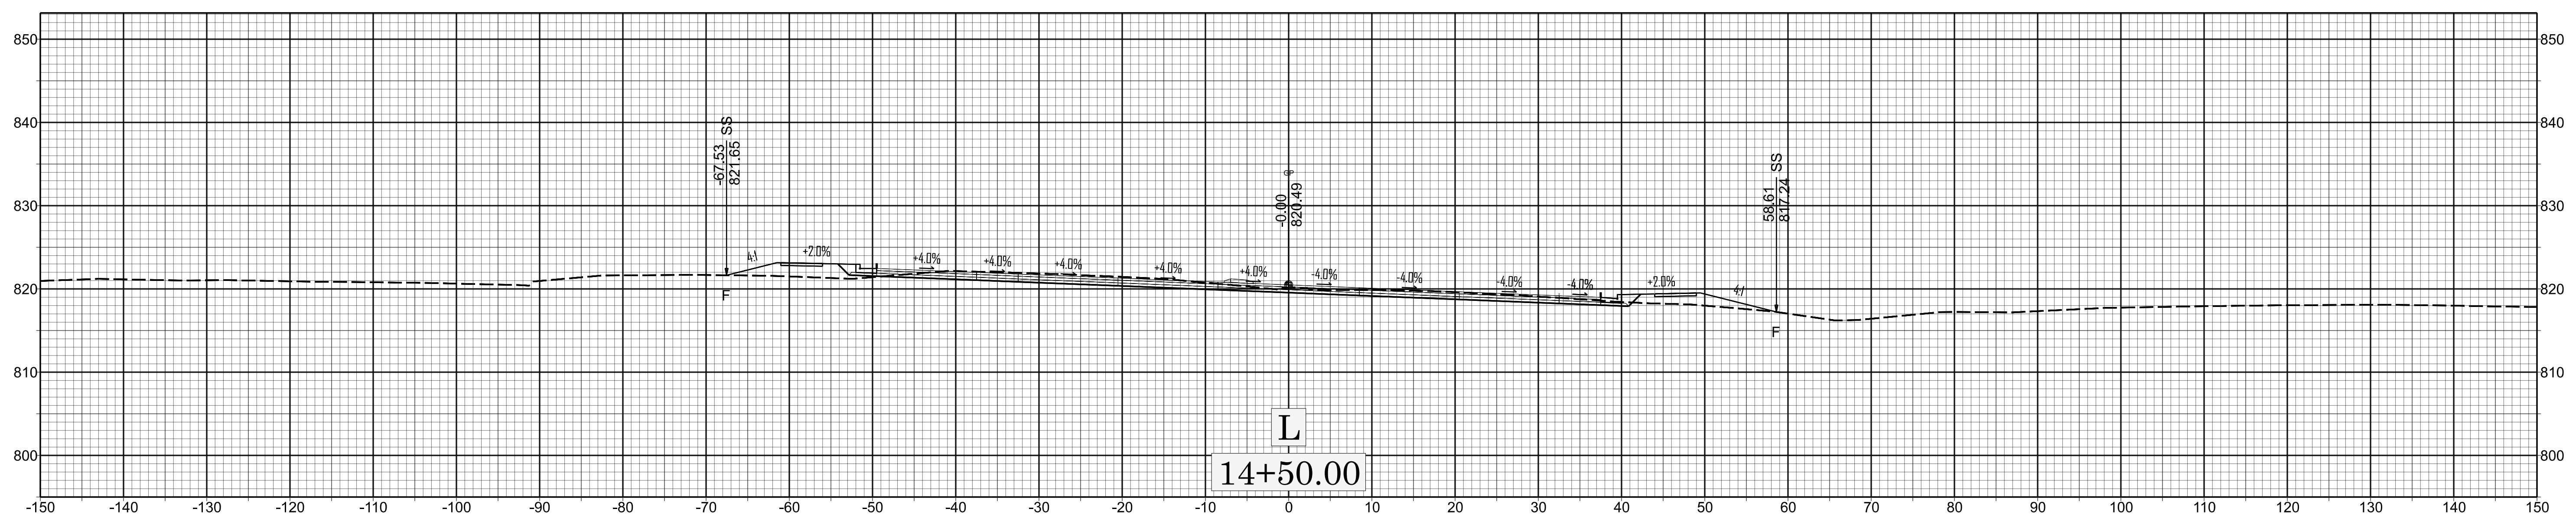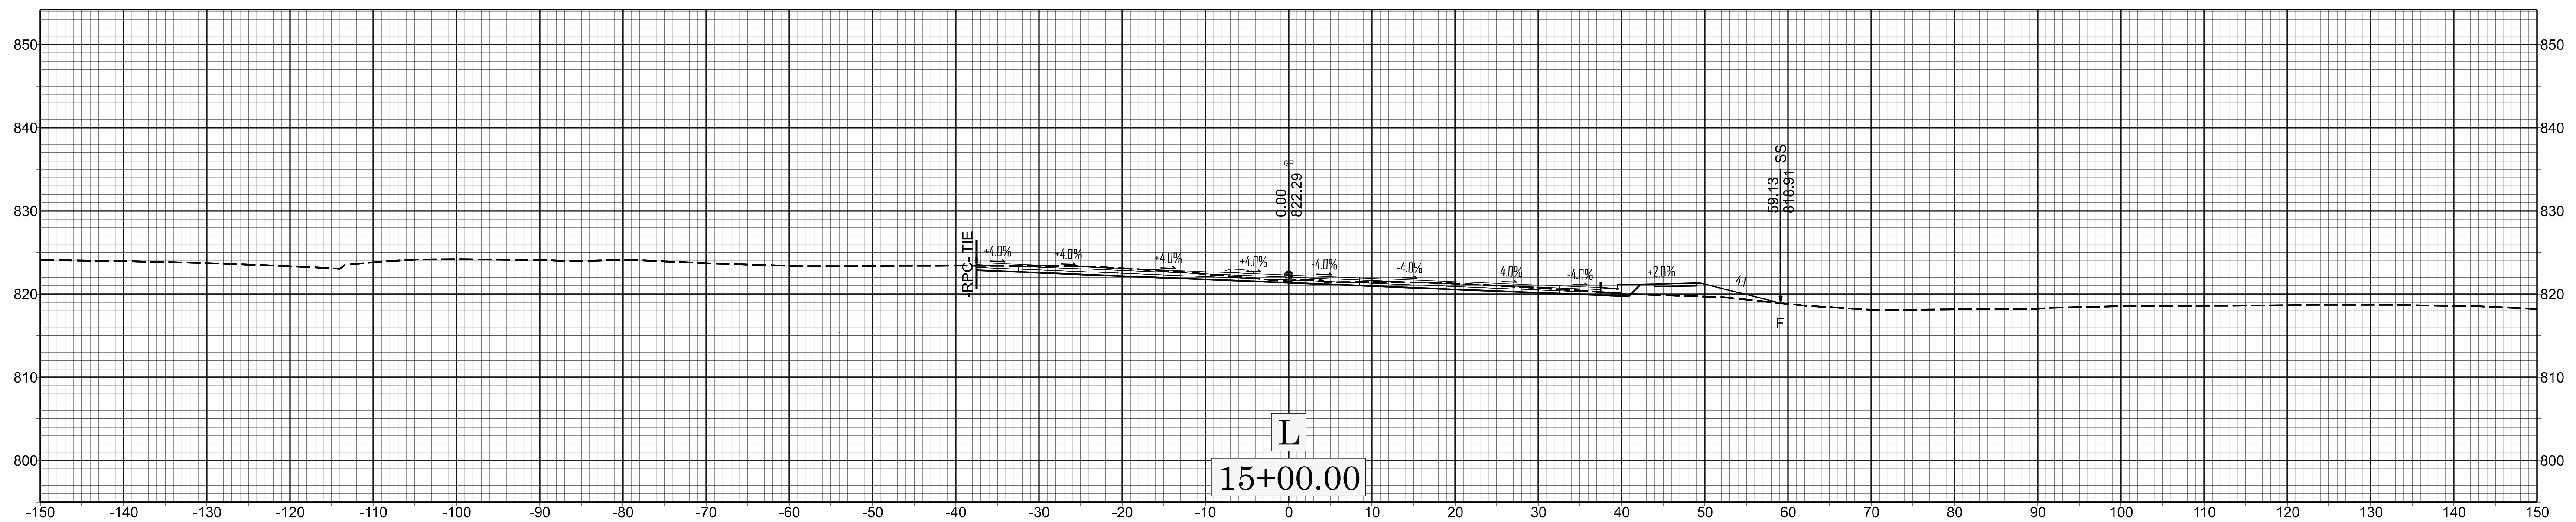

20




X 5

BR-0168

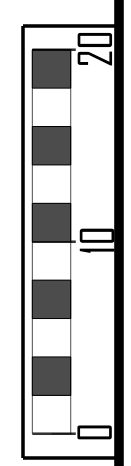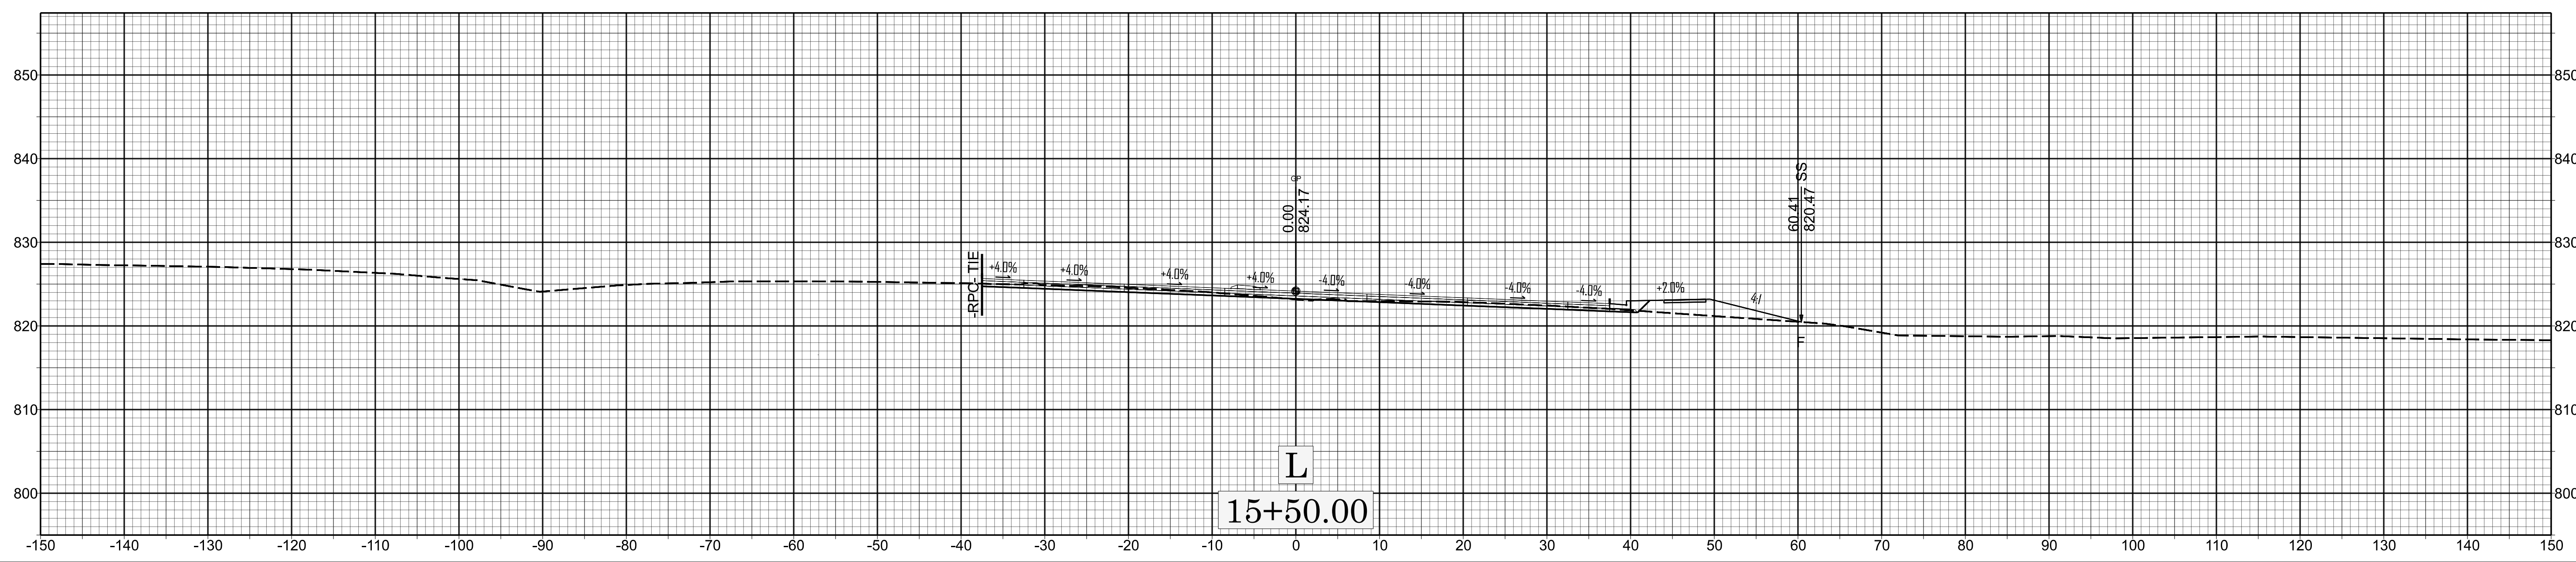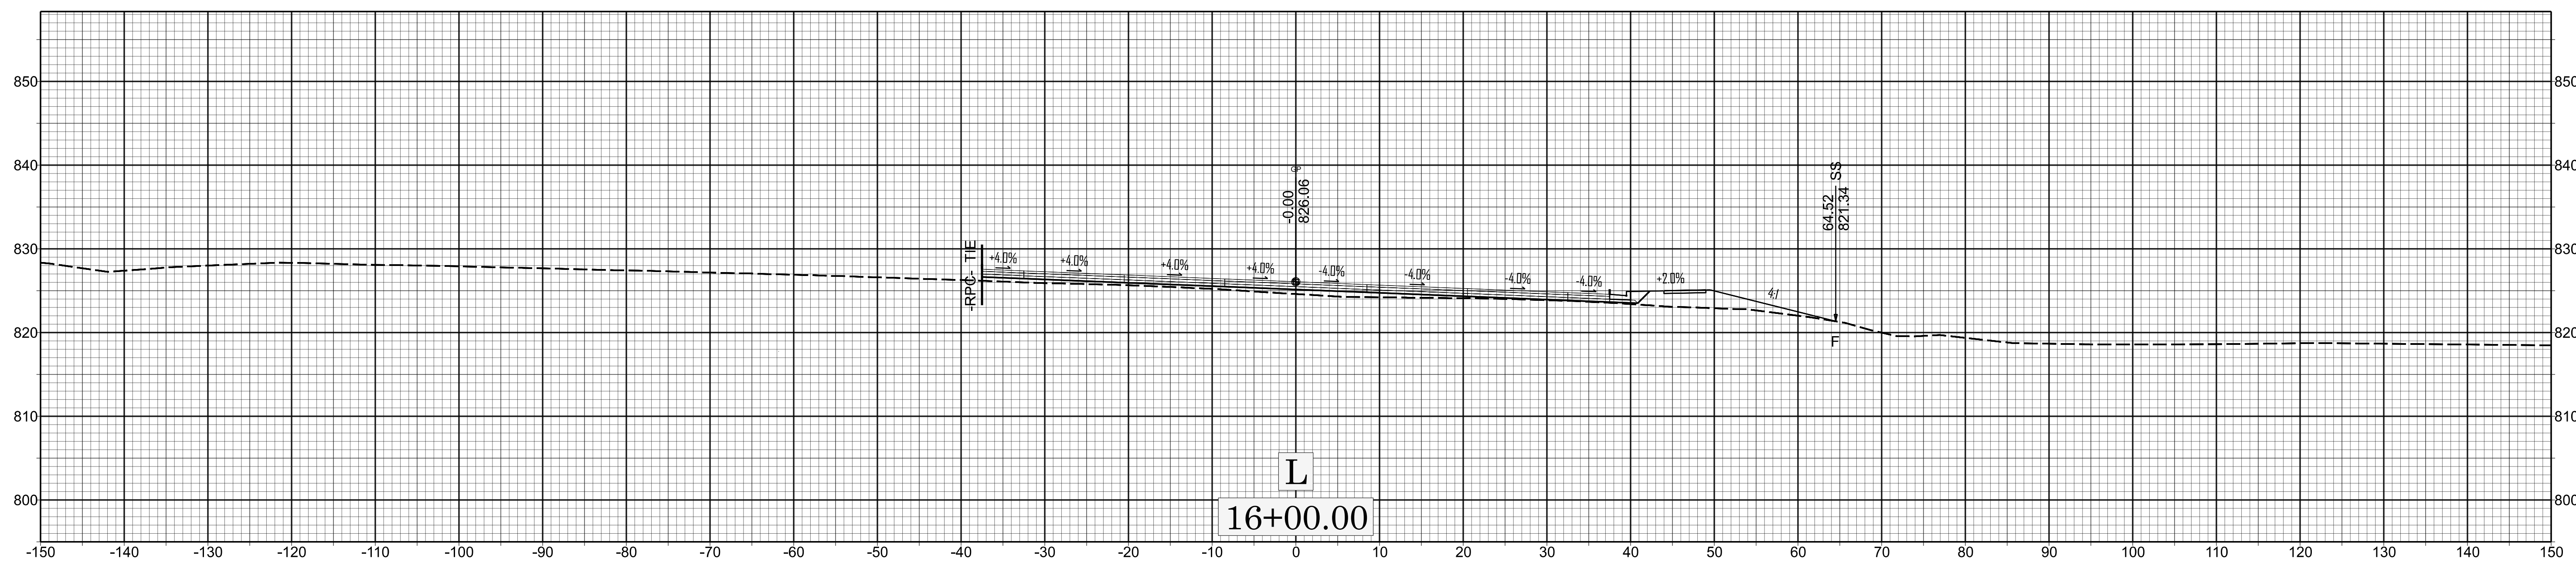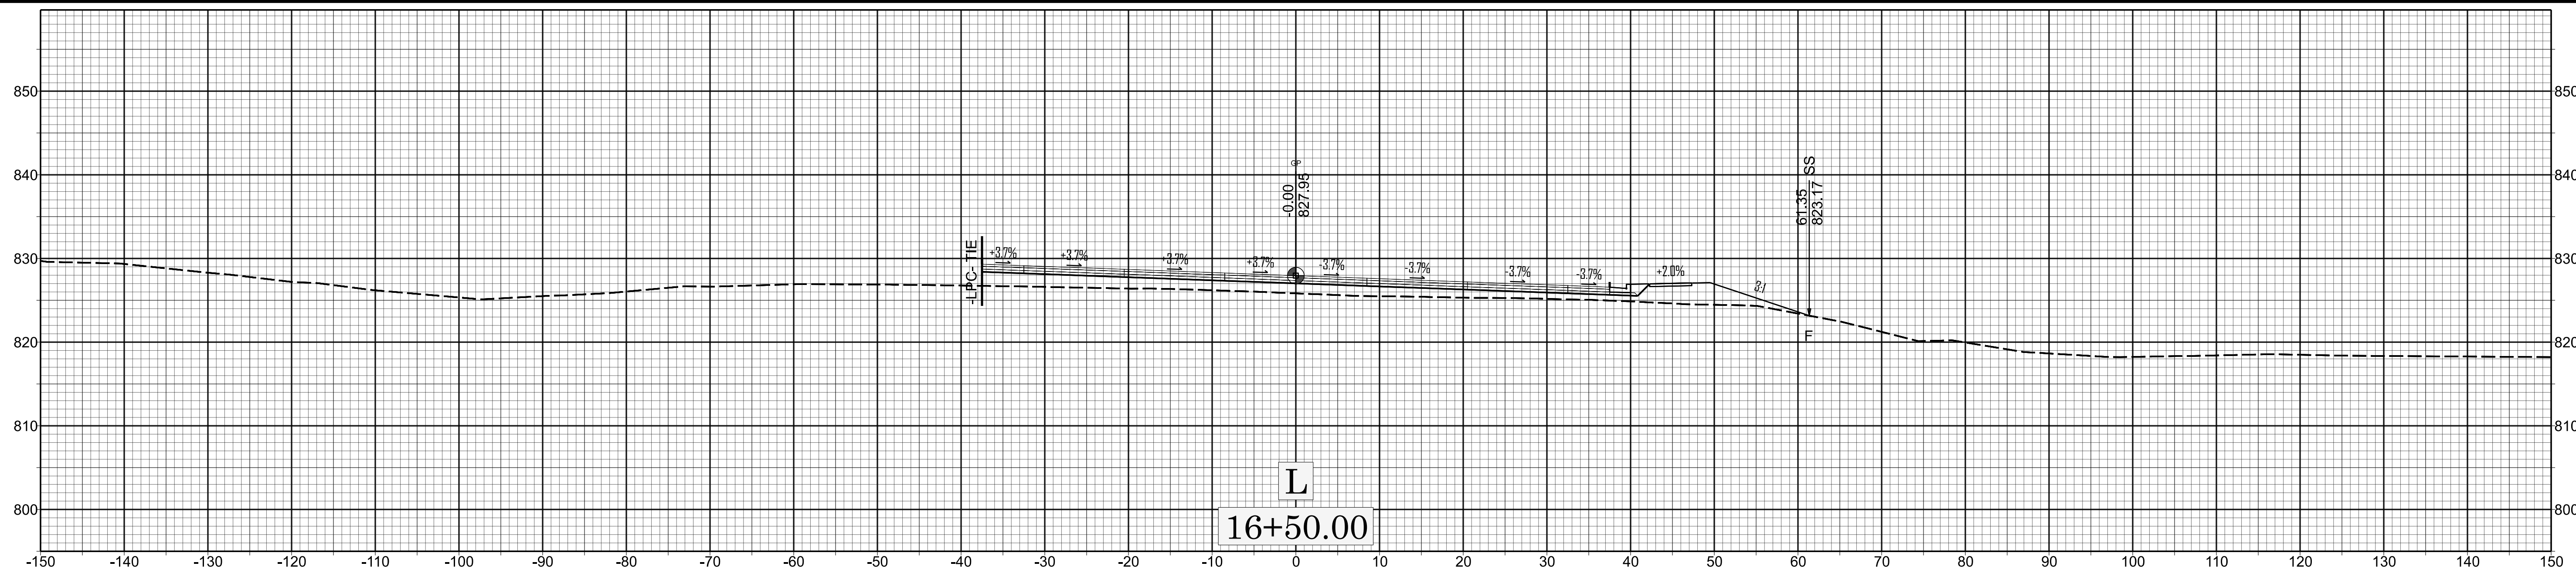




X 6

BR-0168

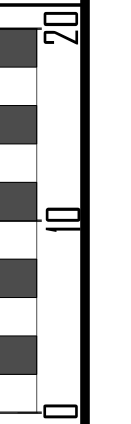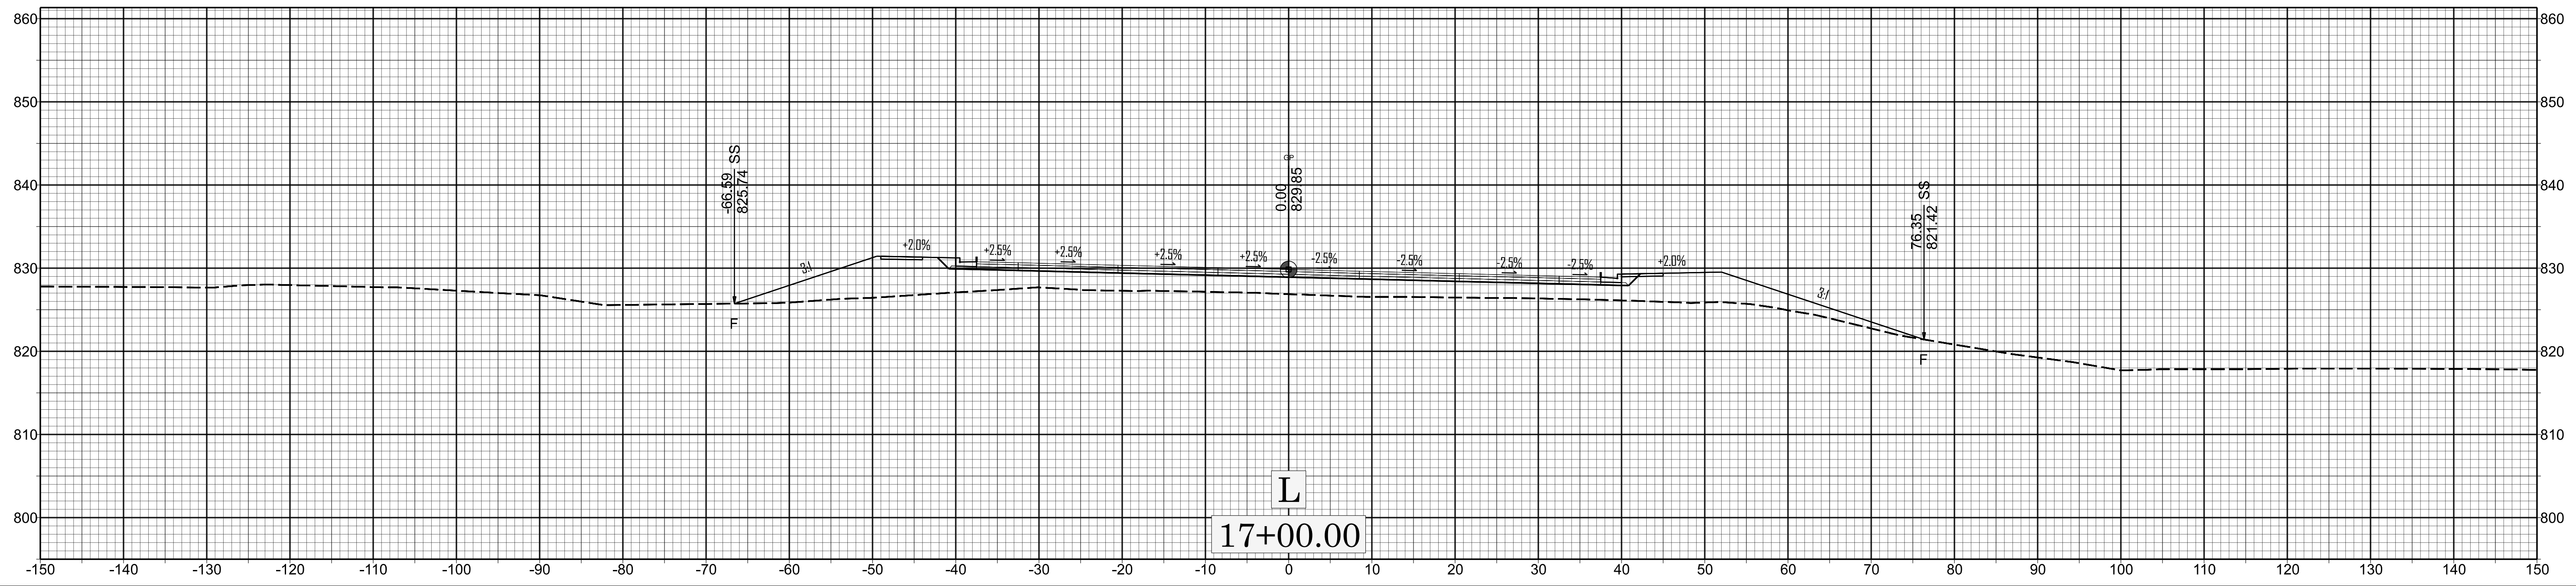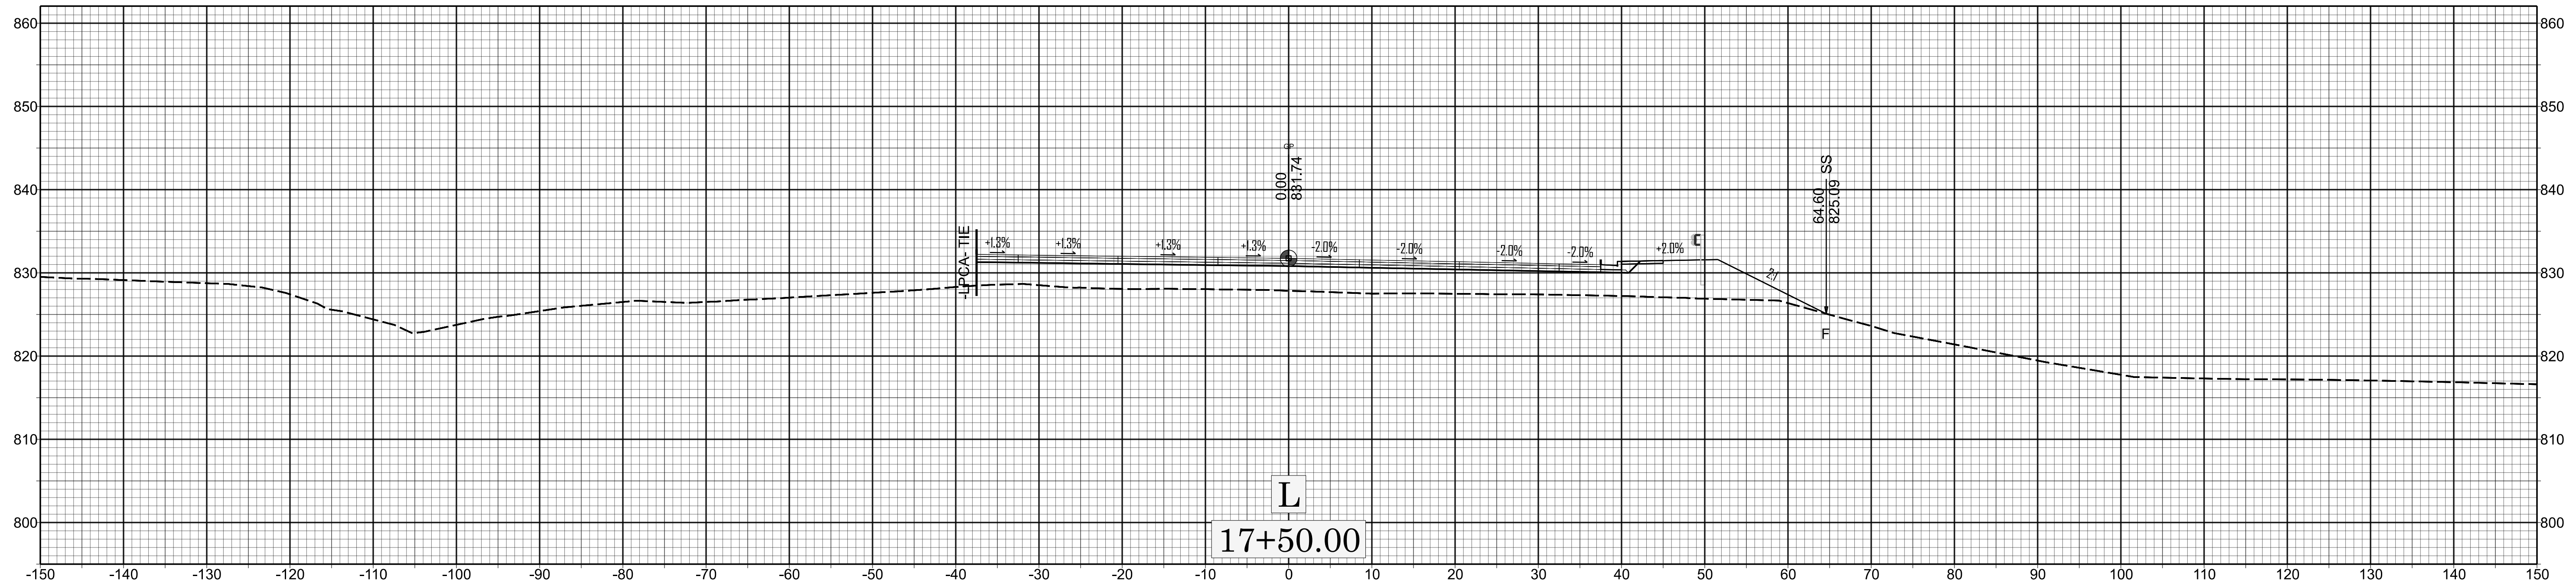




X 7

BR-0168

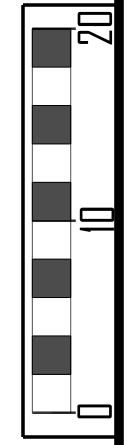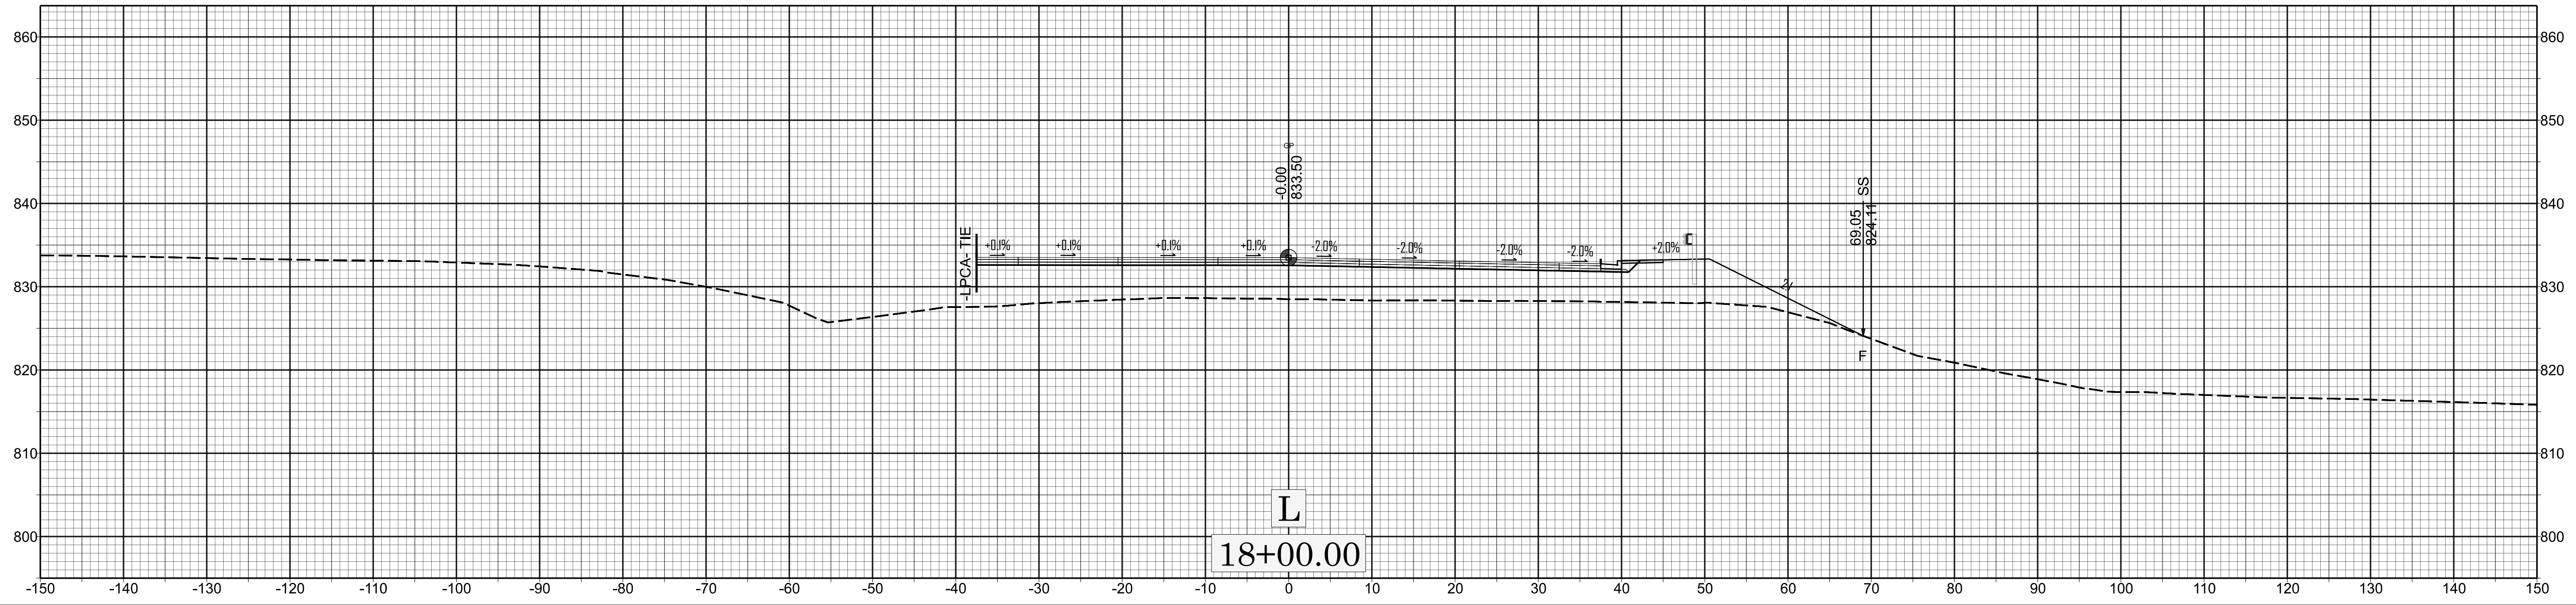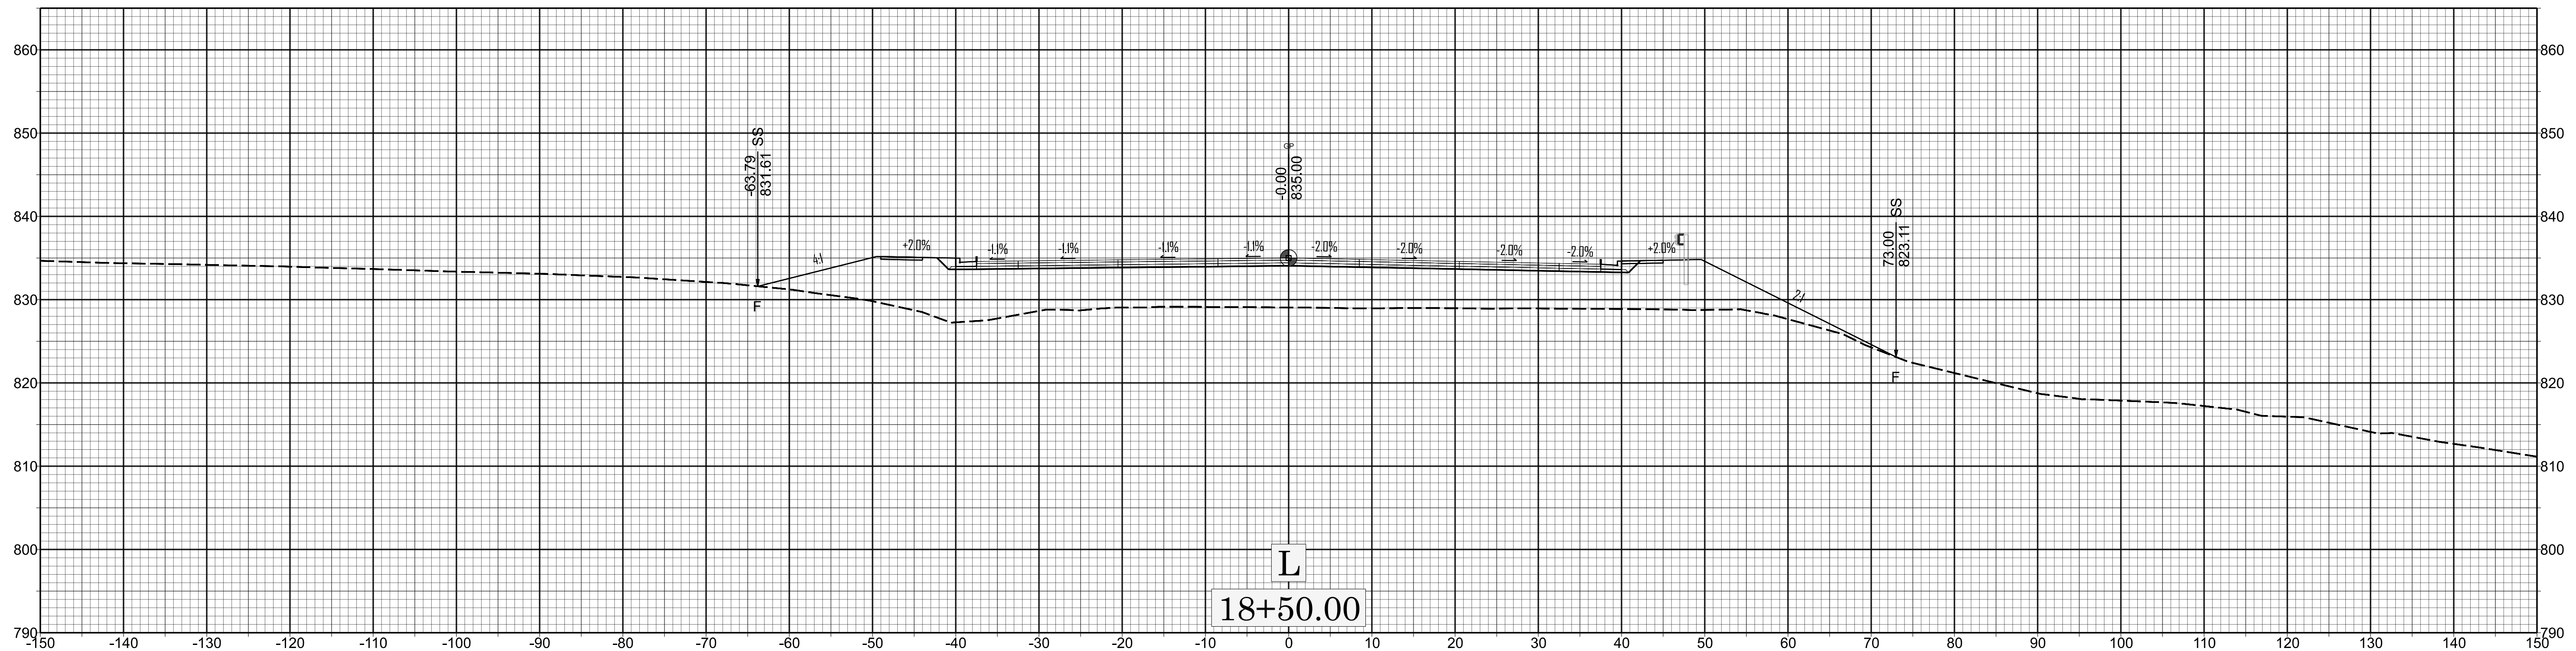



X 8




BR-0168

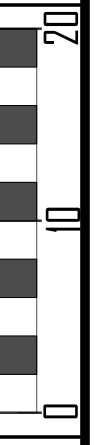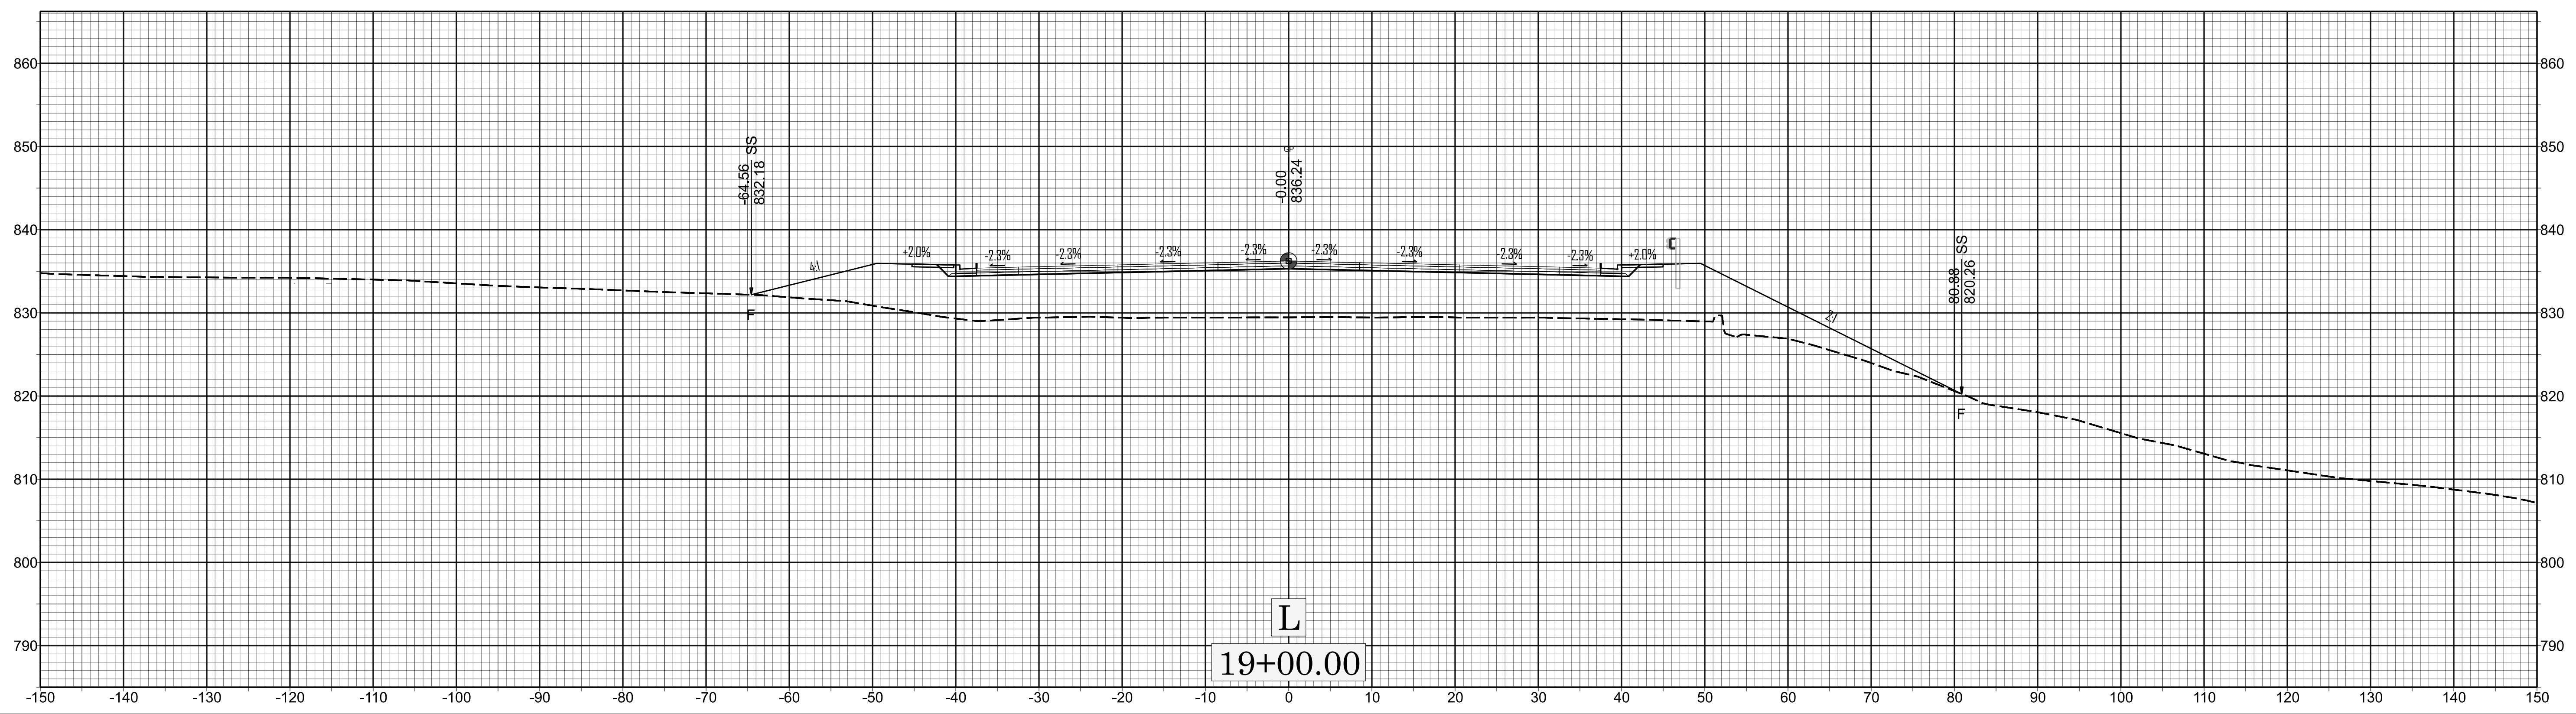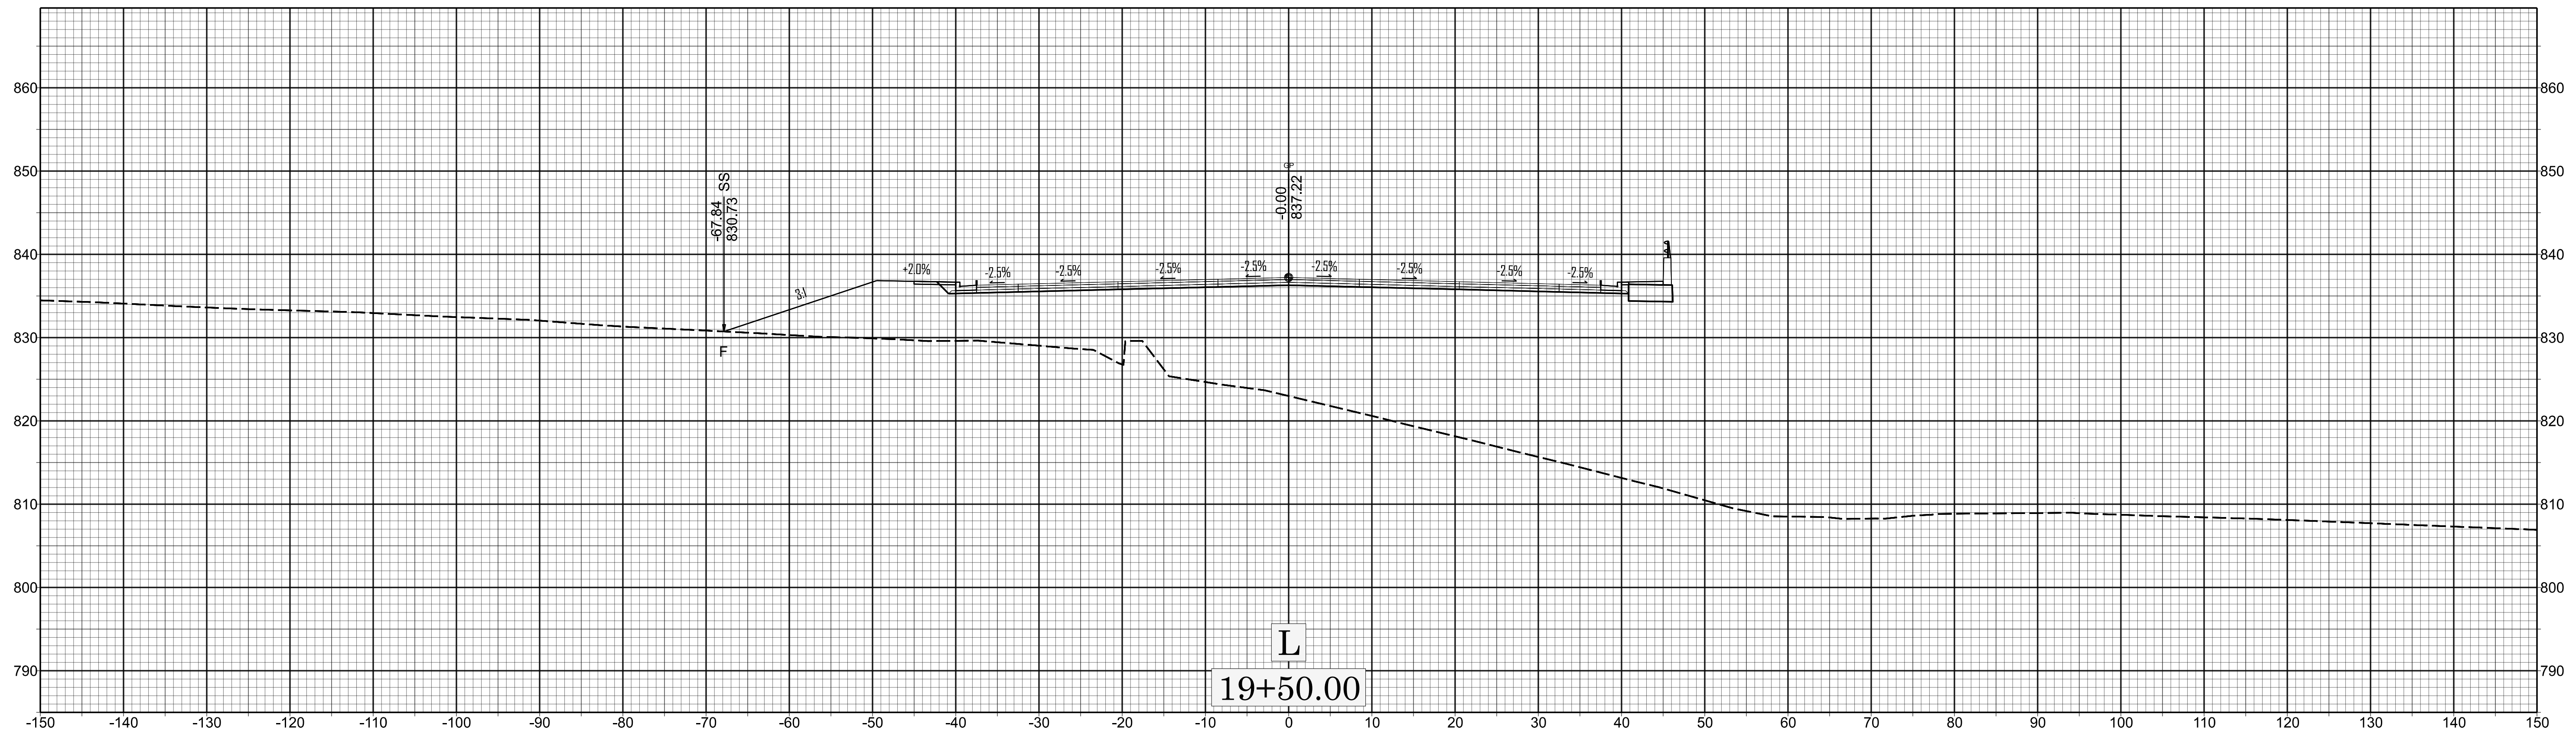

X 9




BR-0168

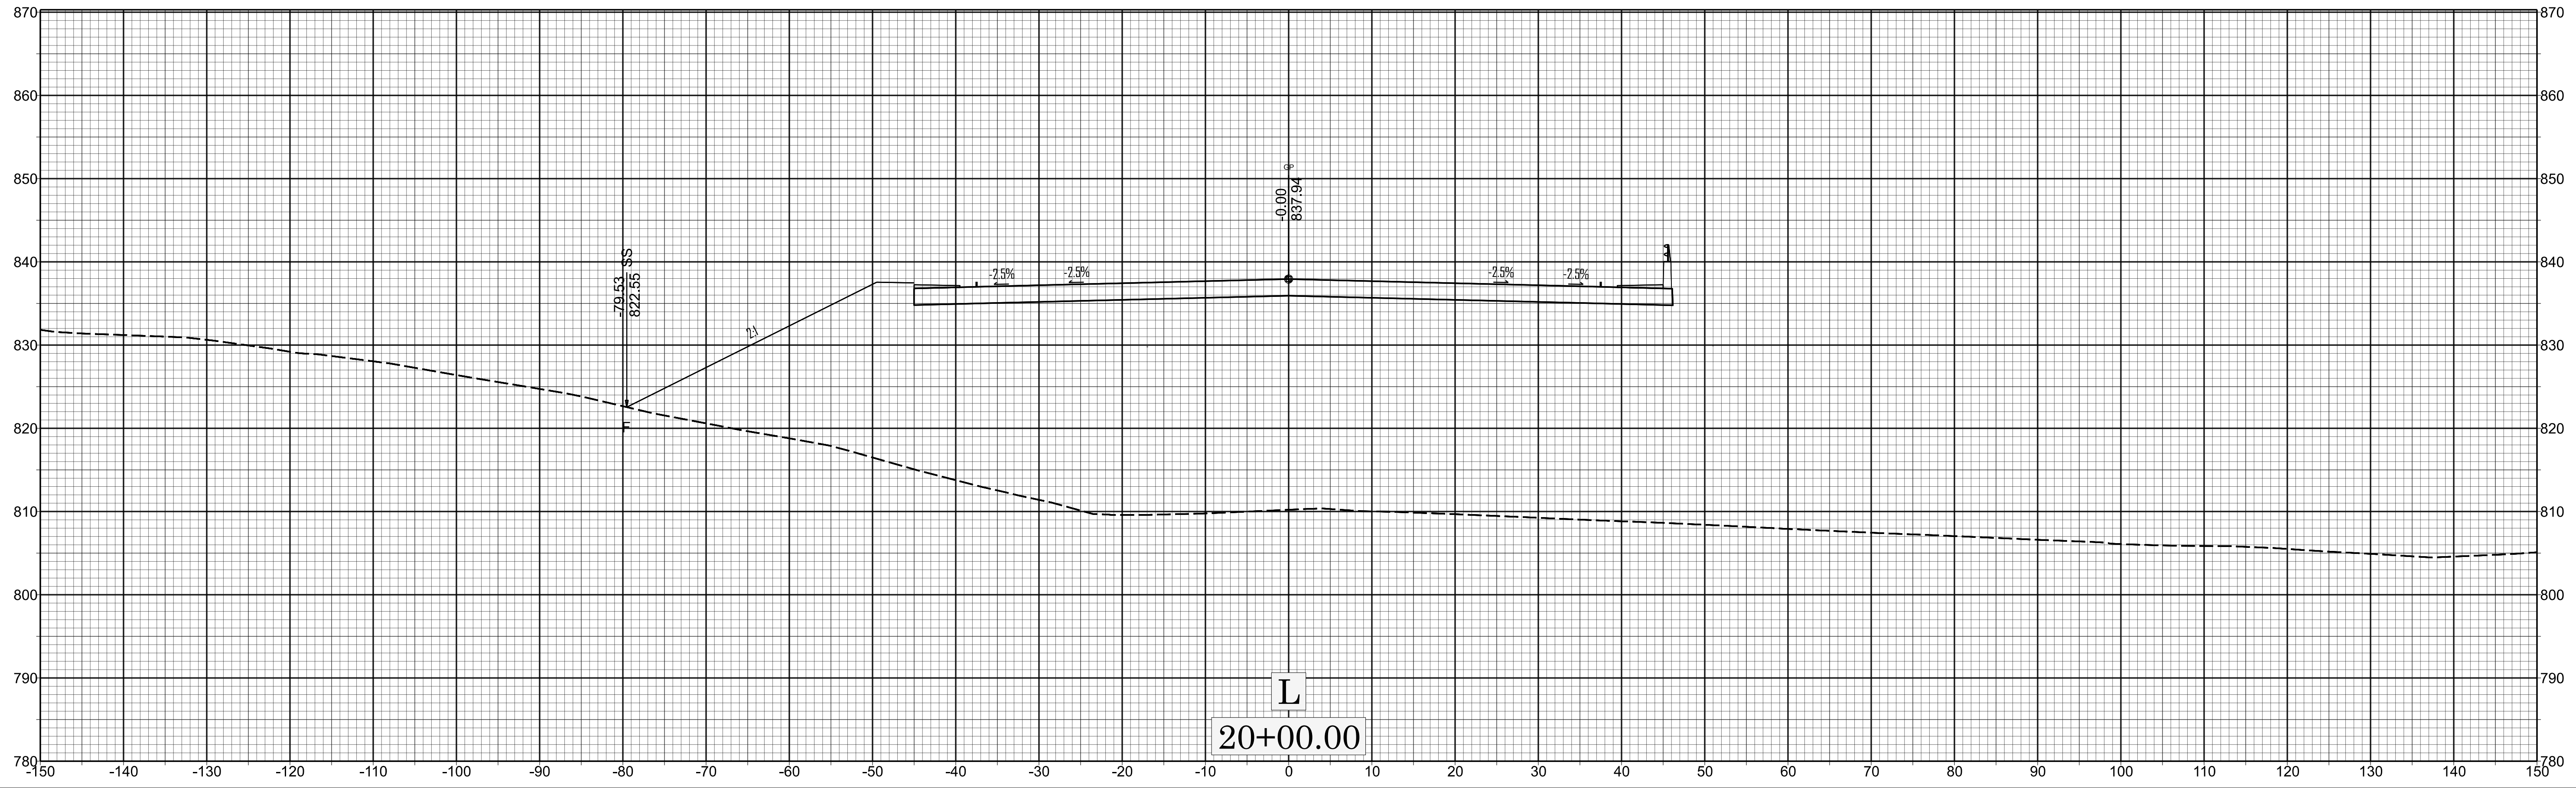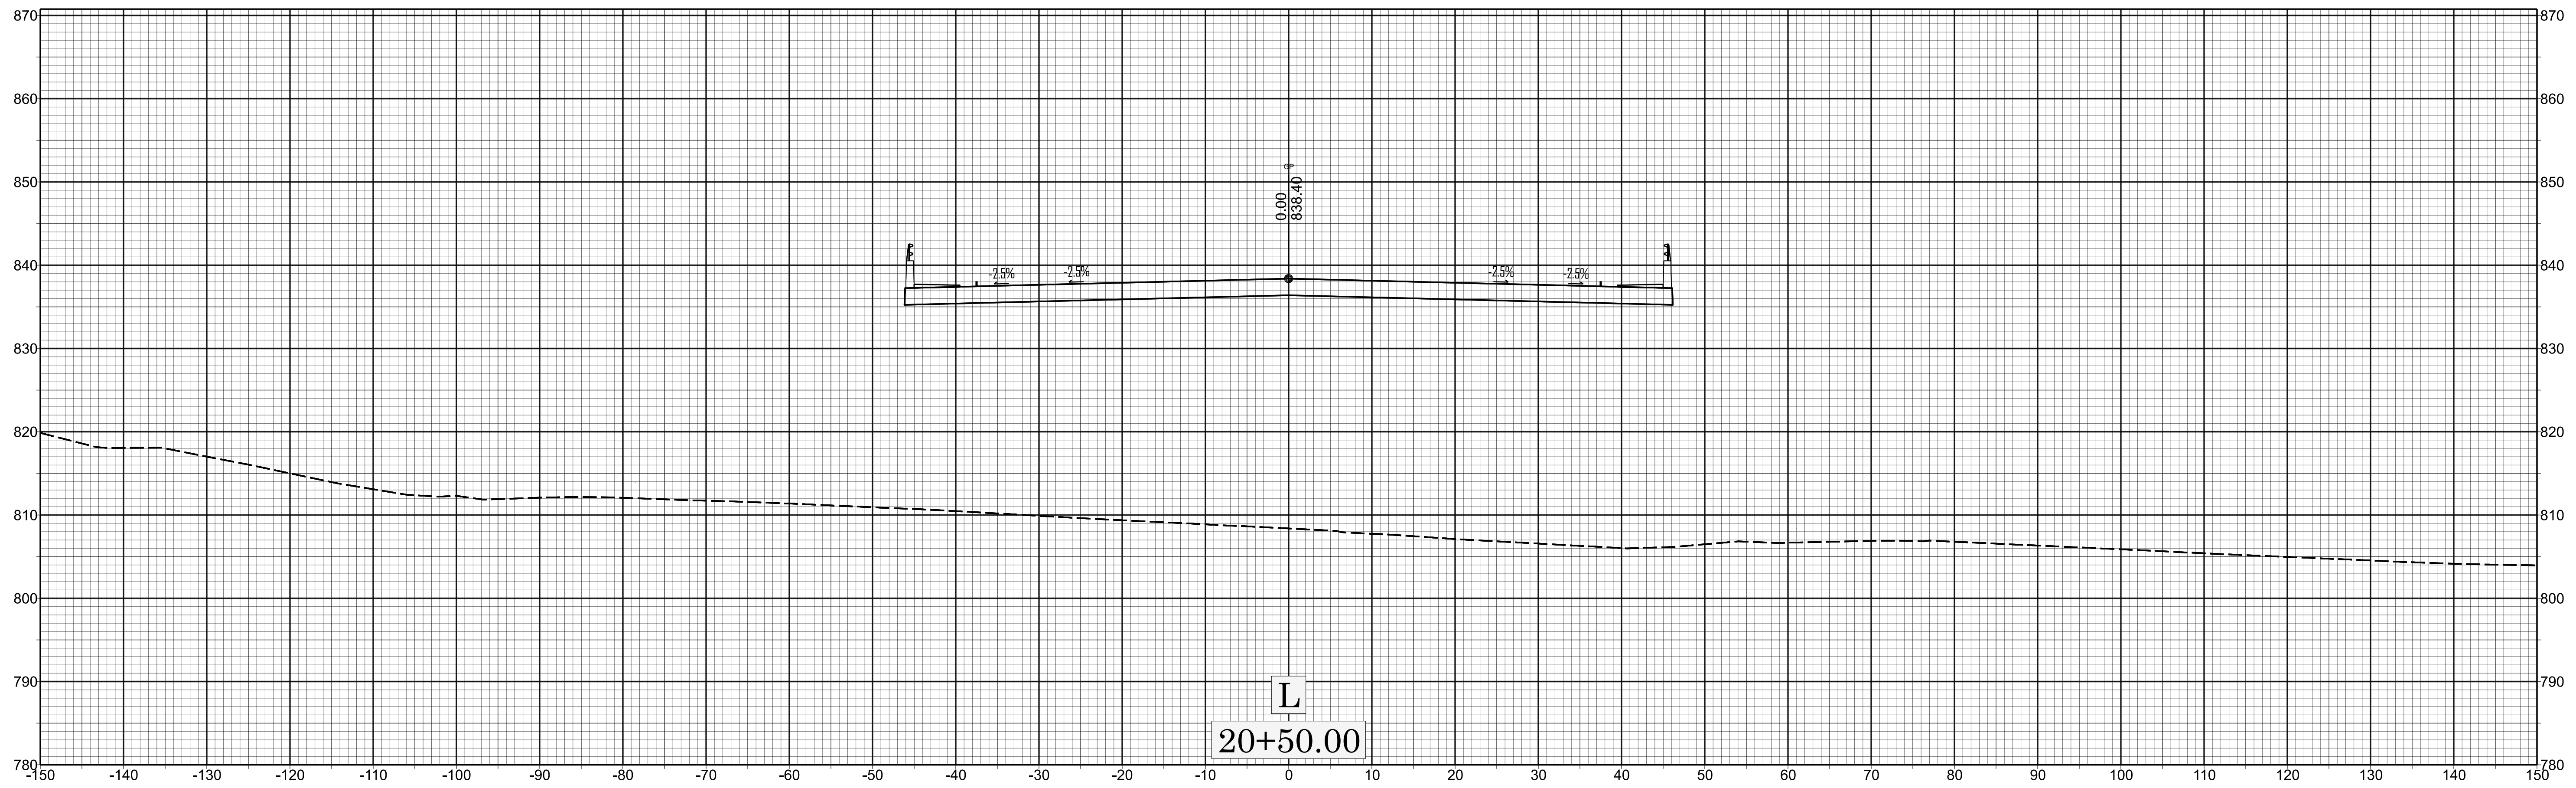

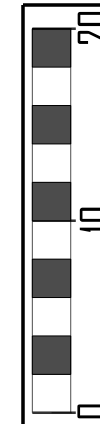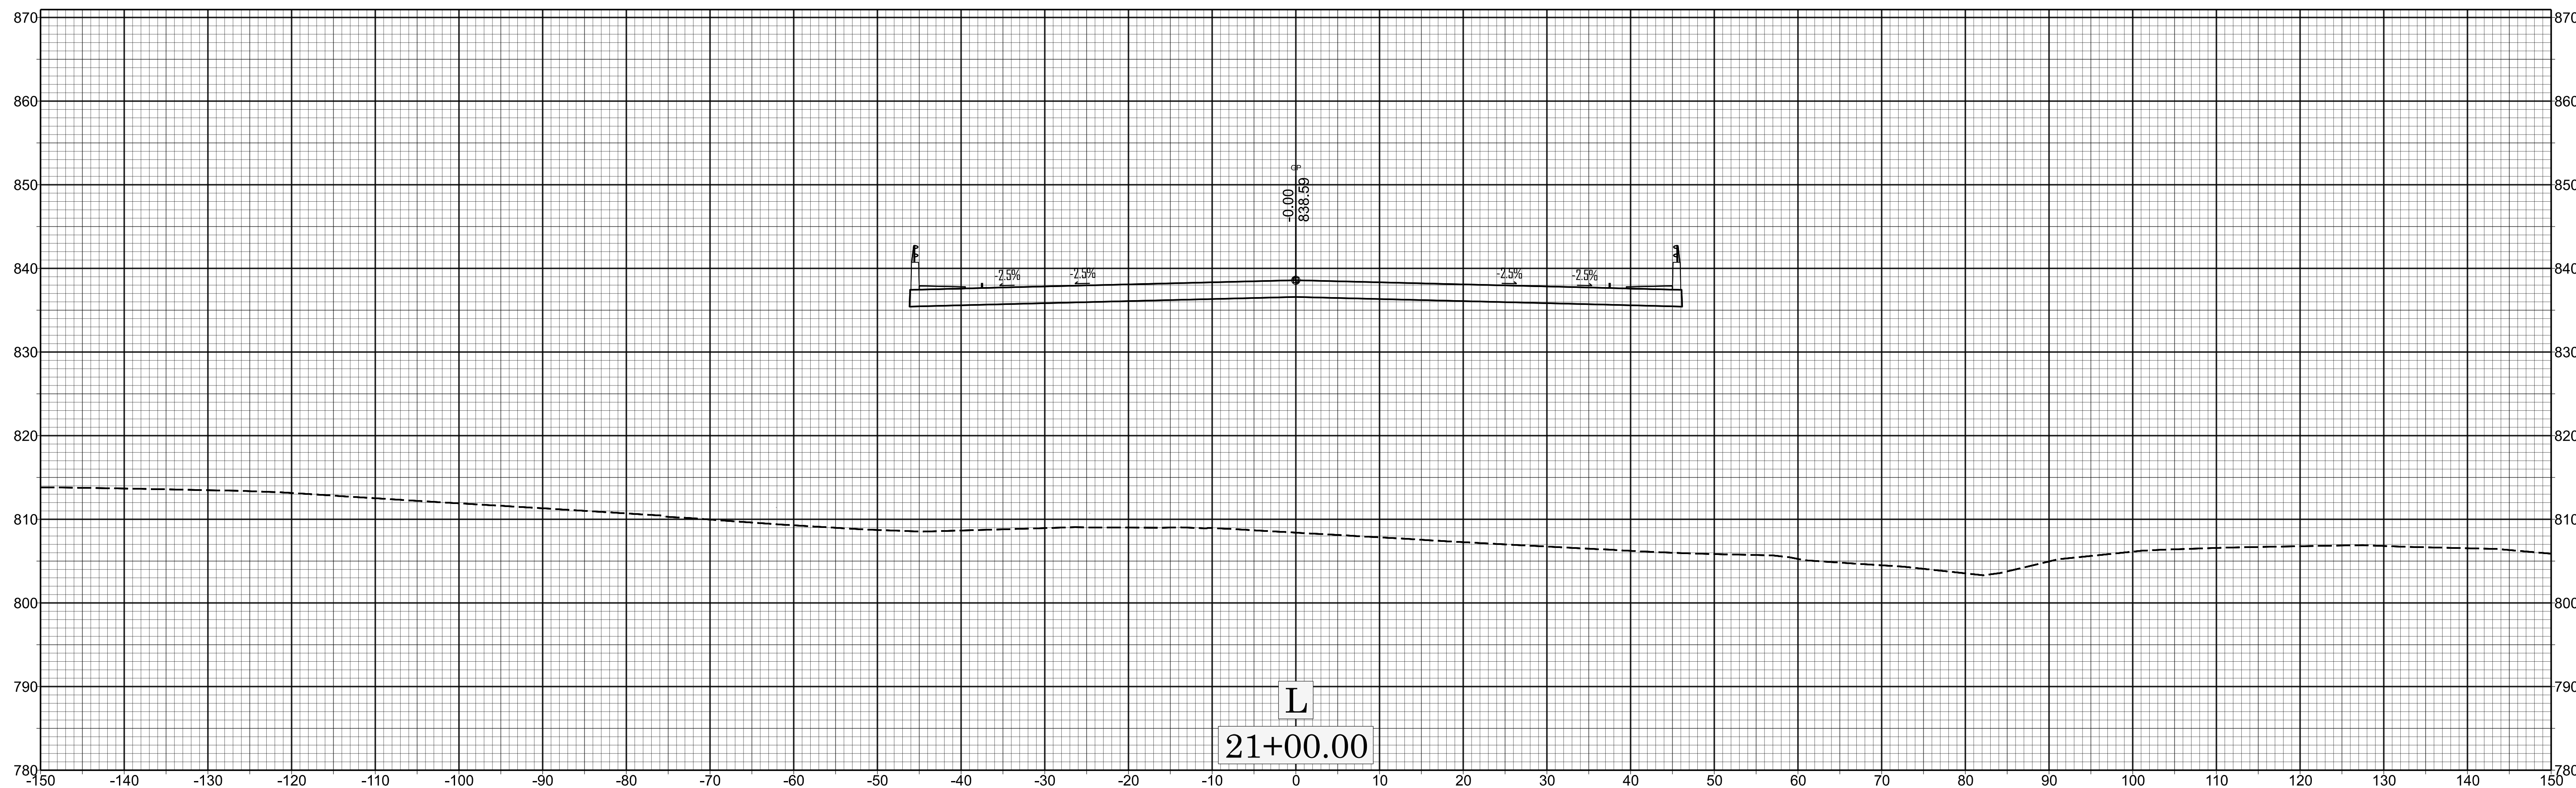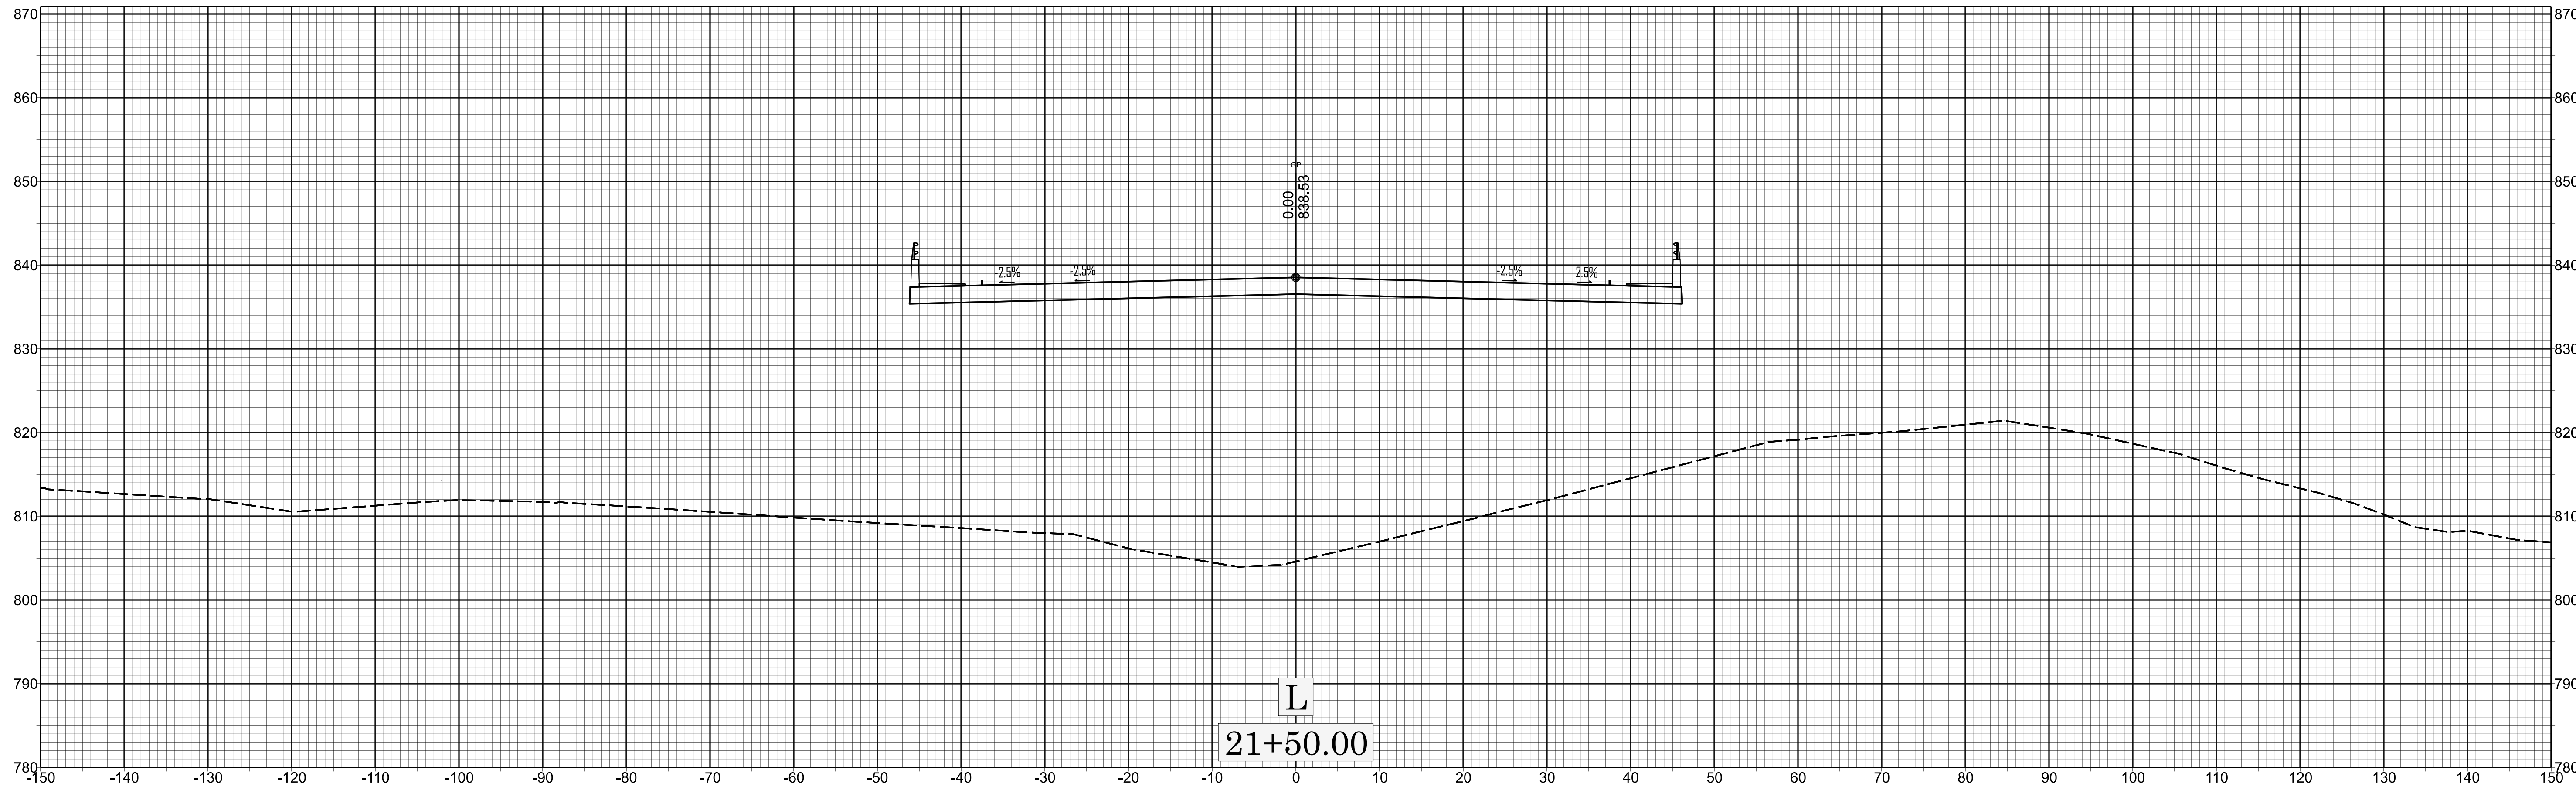



X II

BR-0168

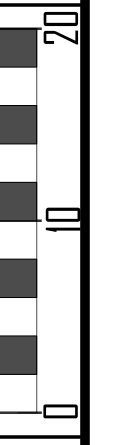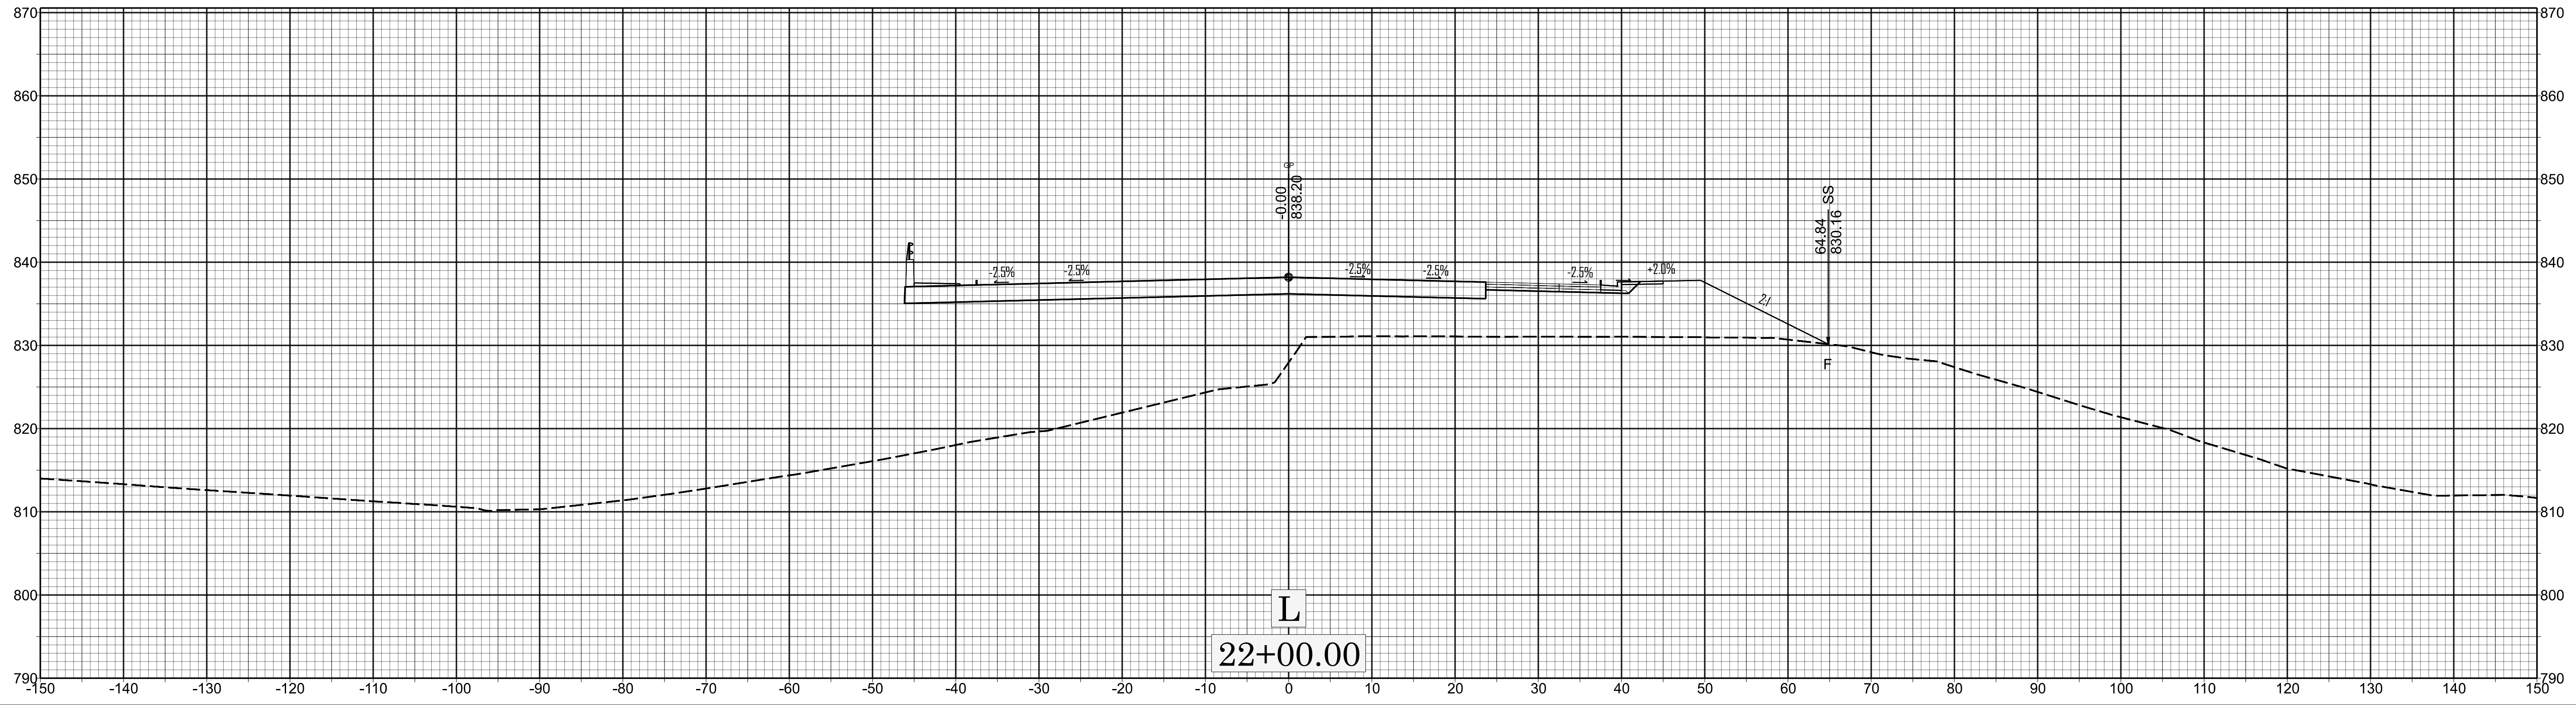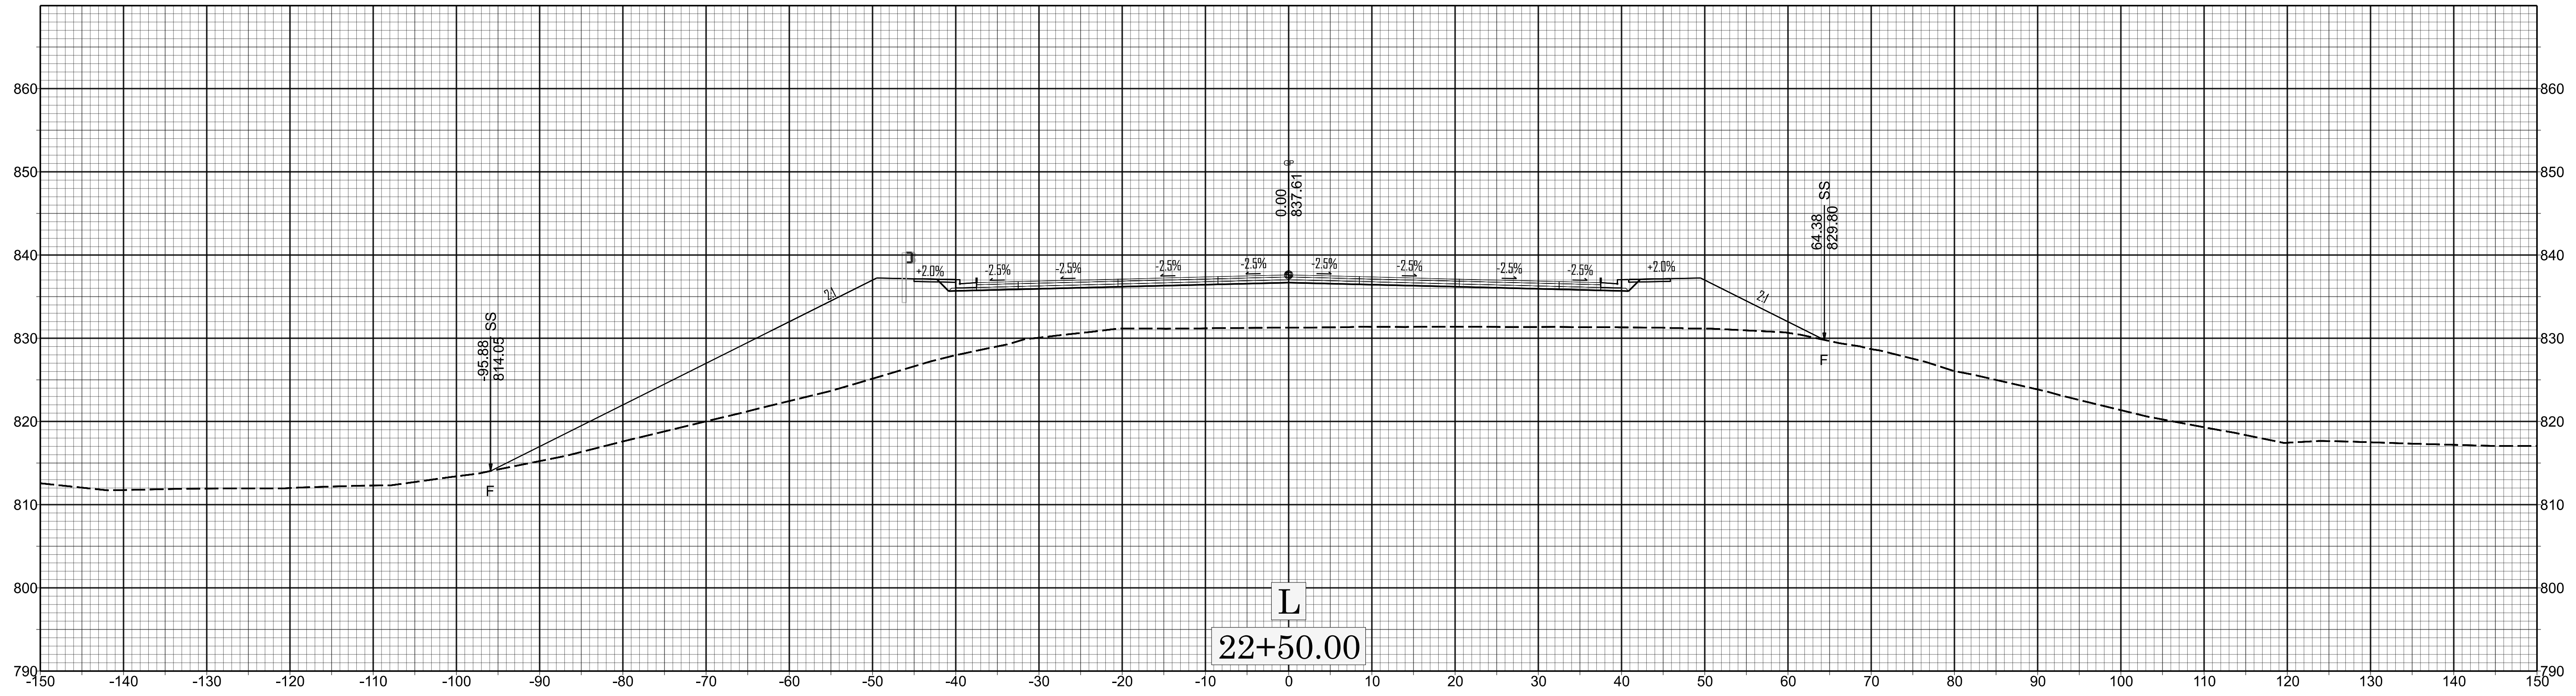


X 12




BR-0168

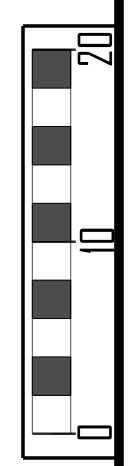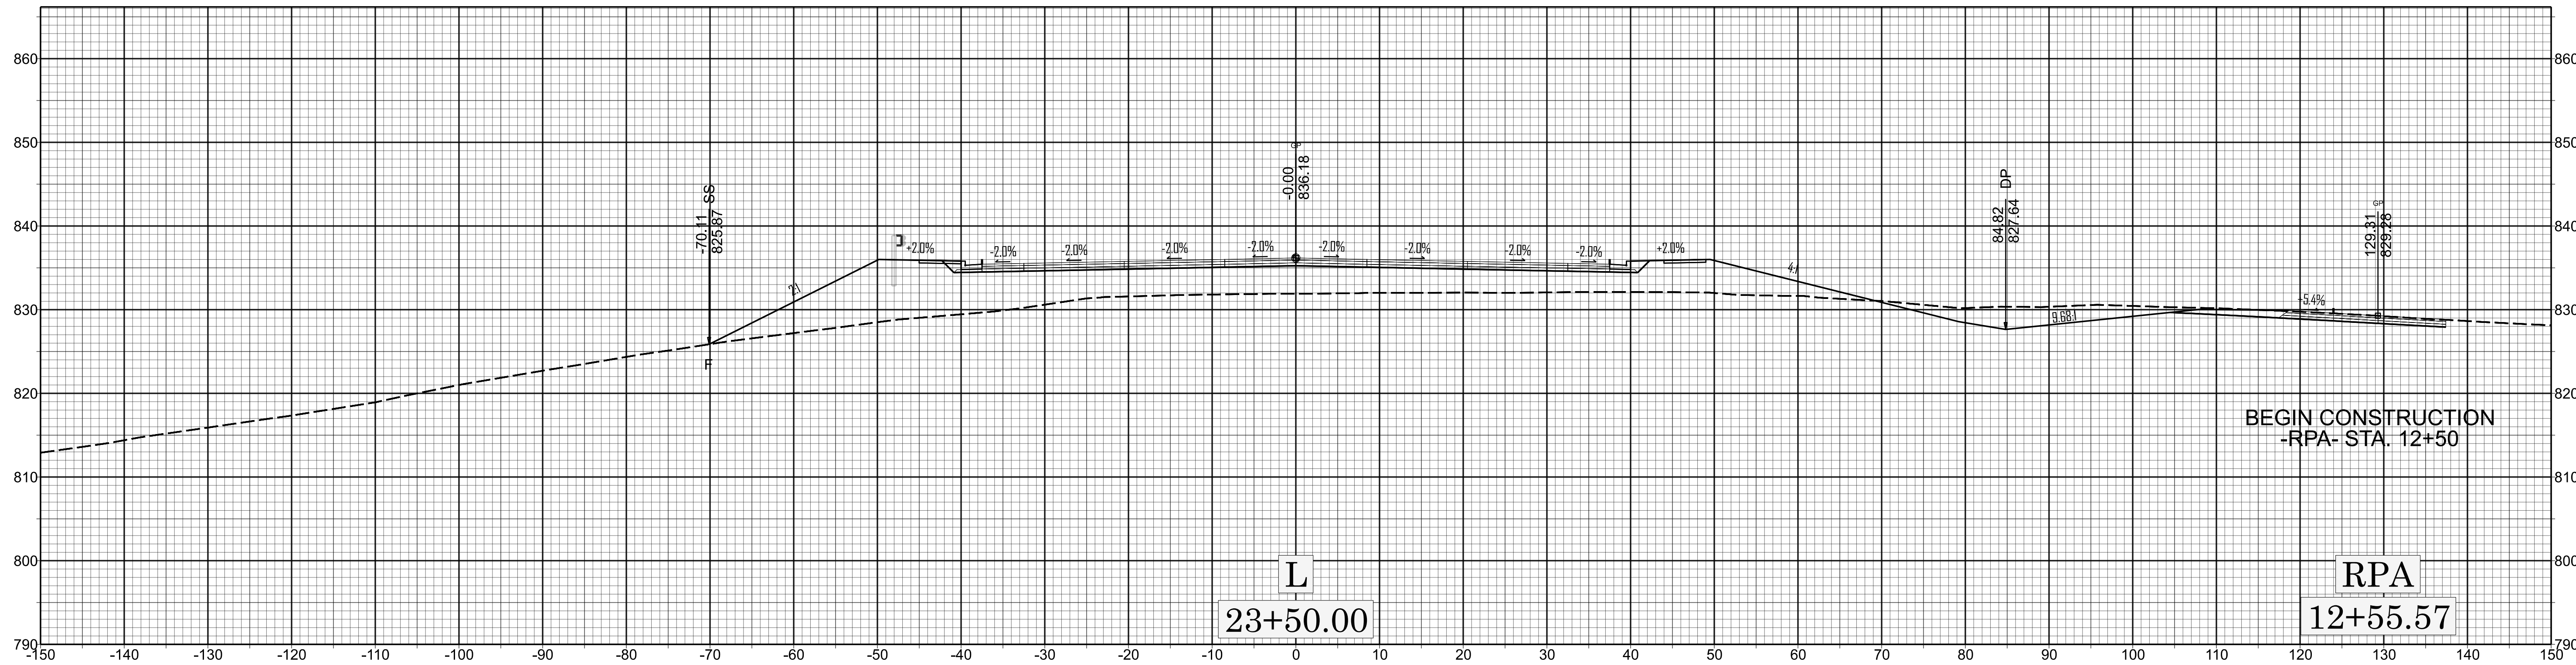

X 13



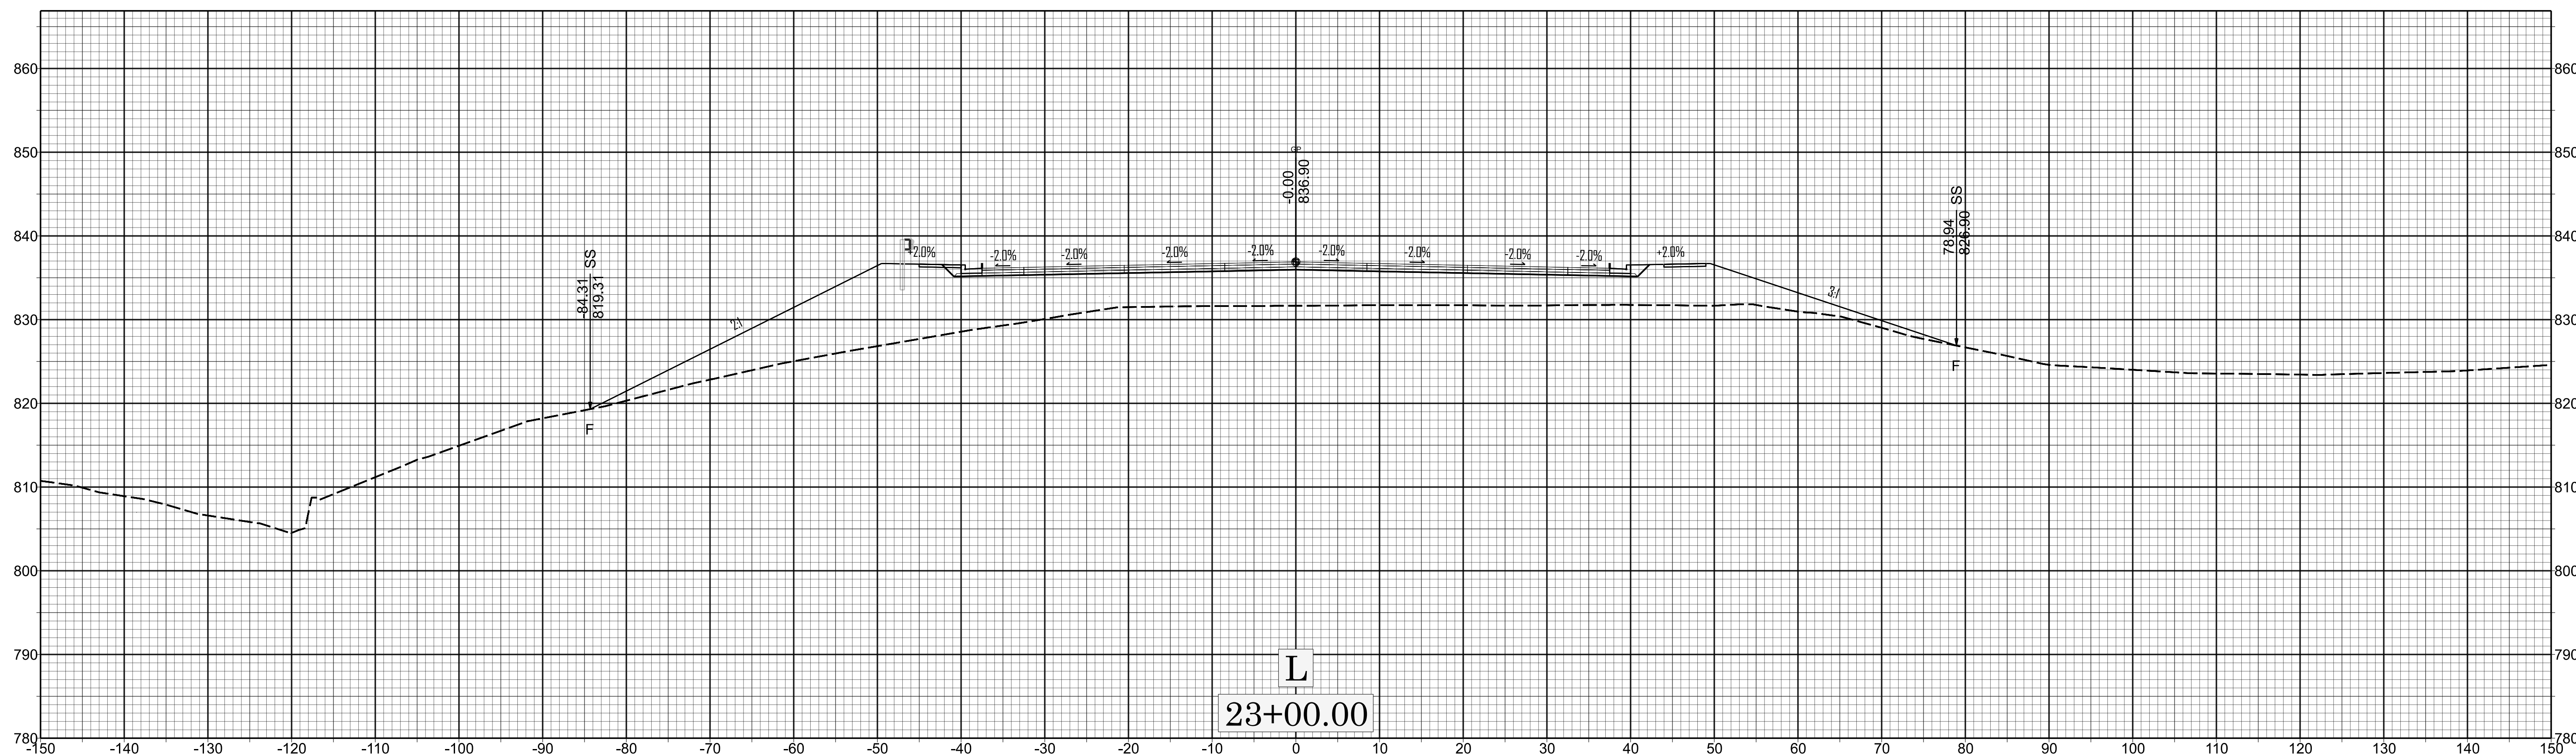


BR-0168

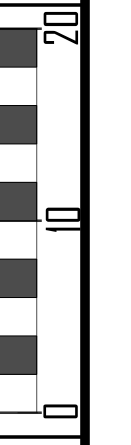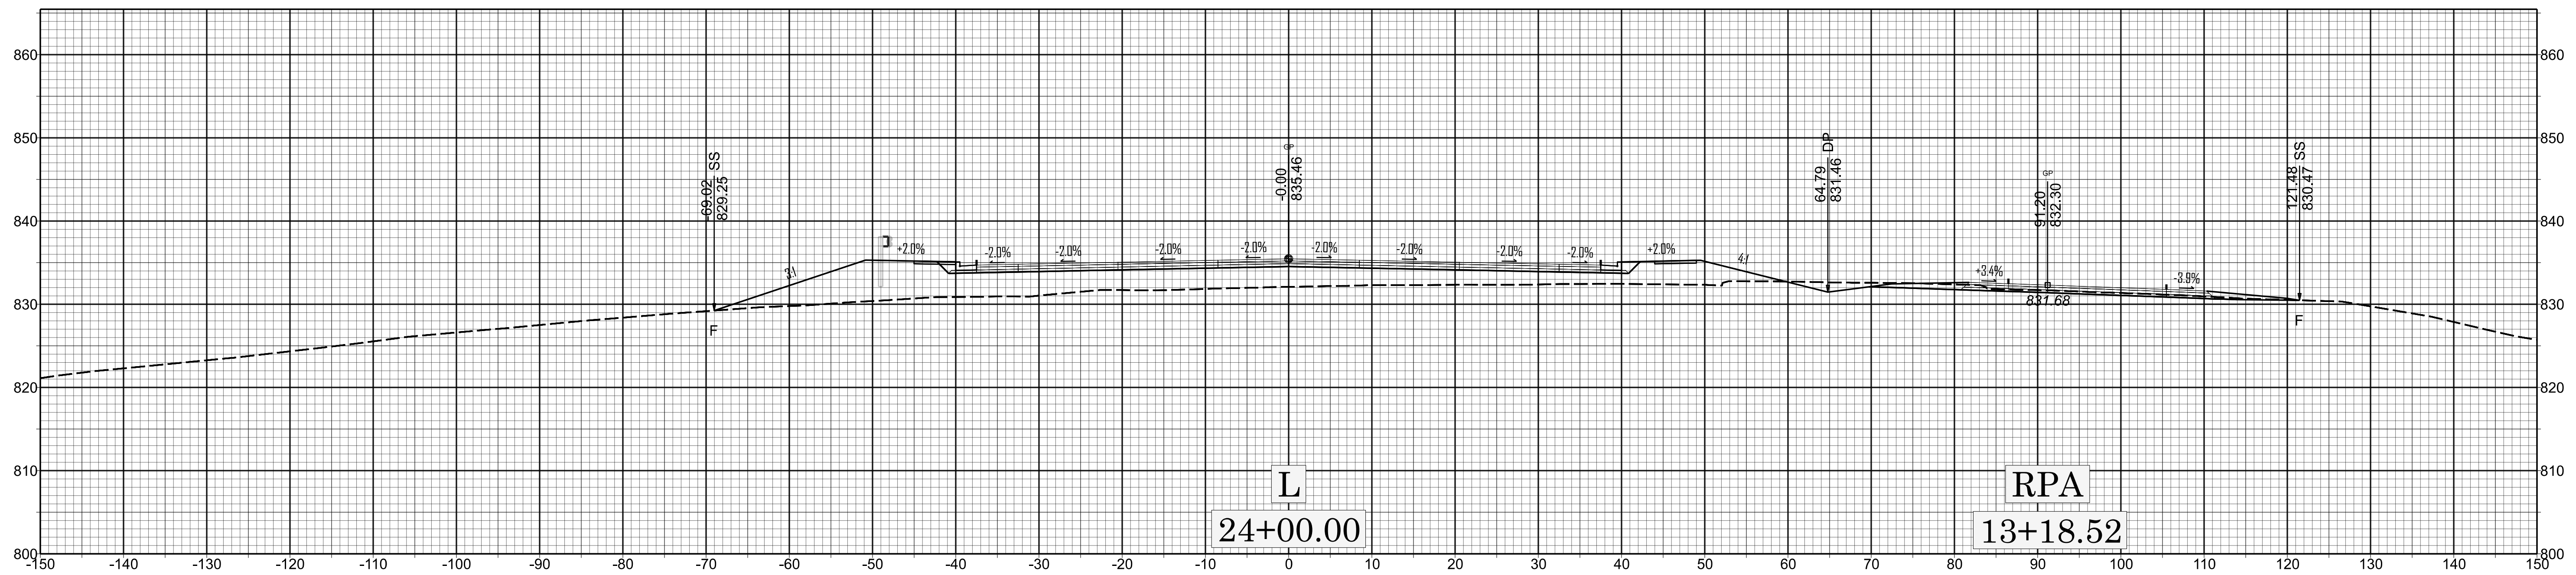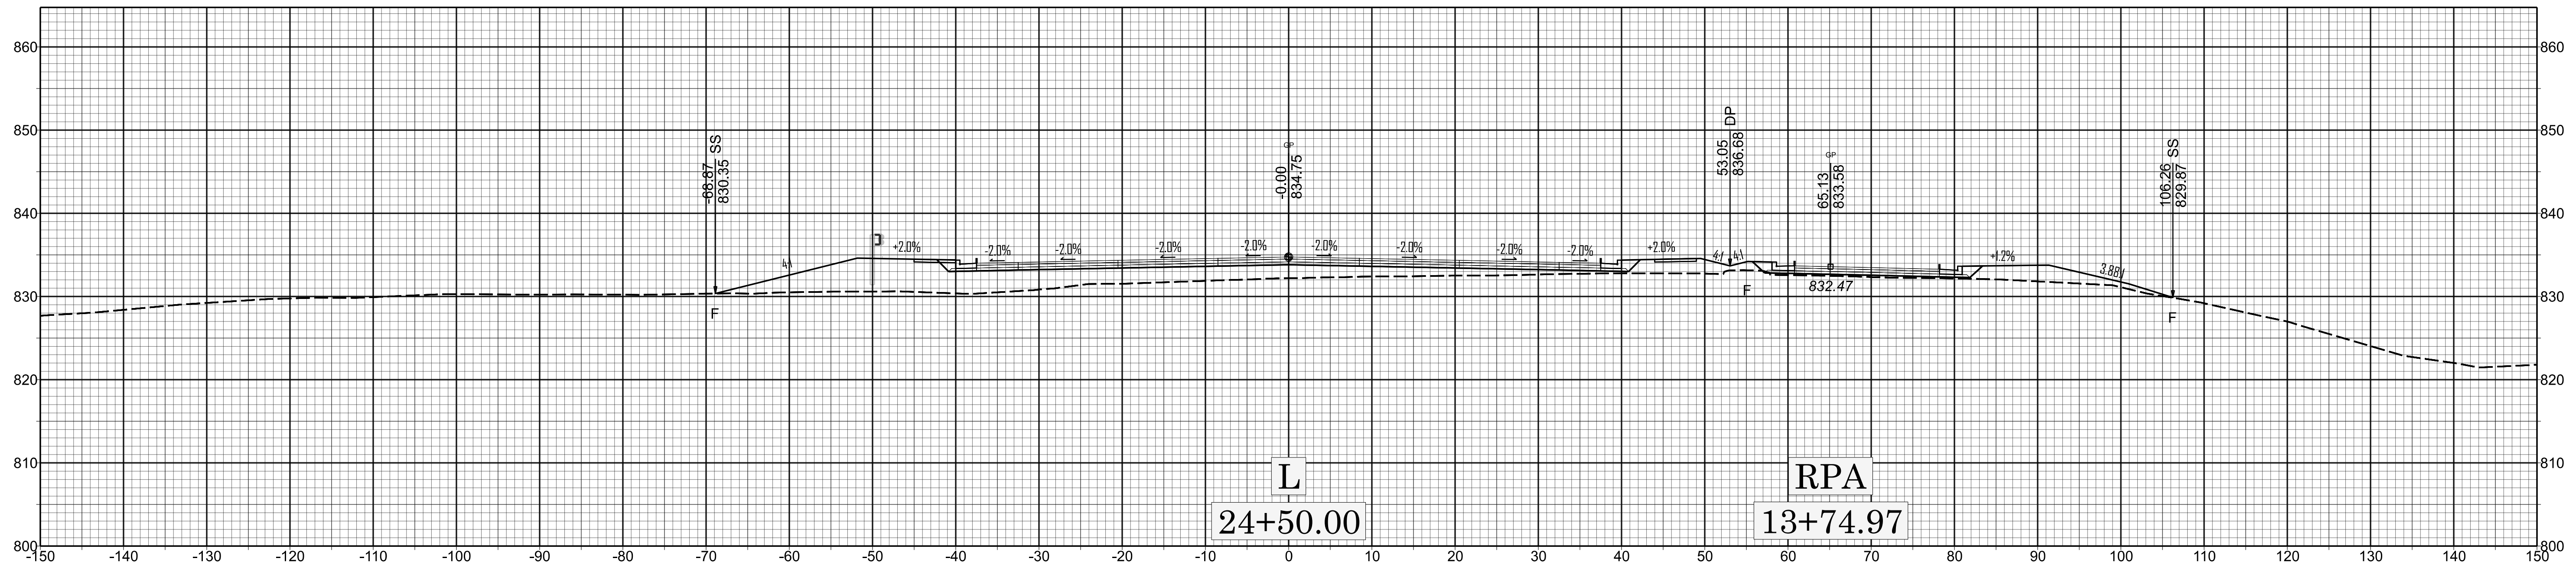


X 14




BR-0168

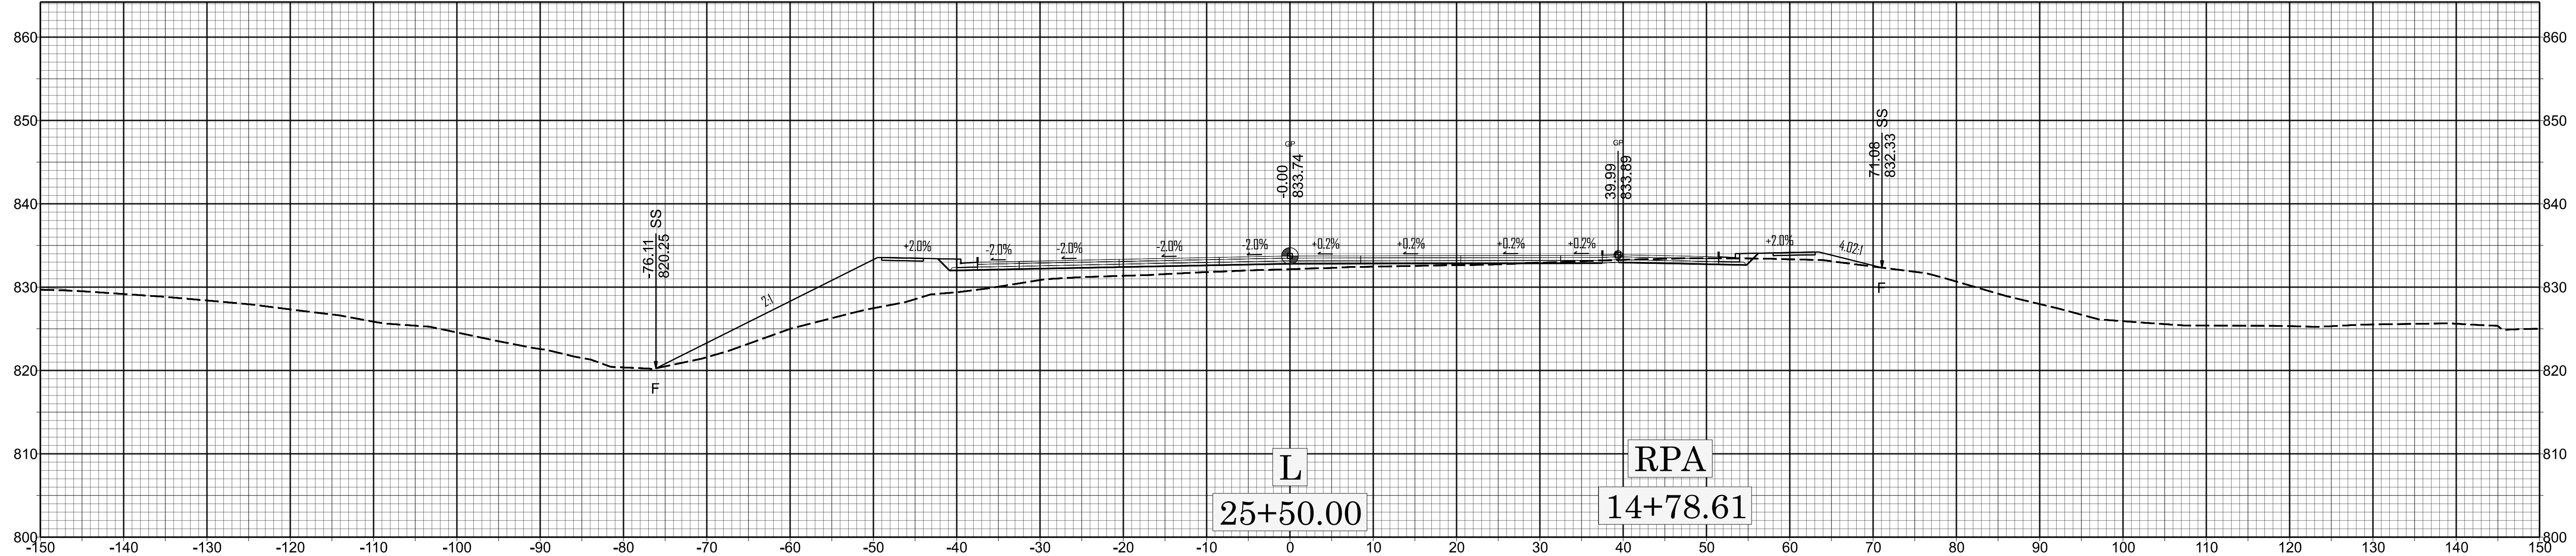
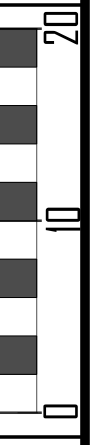
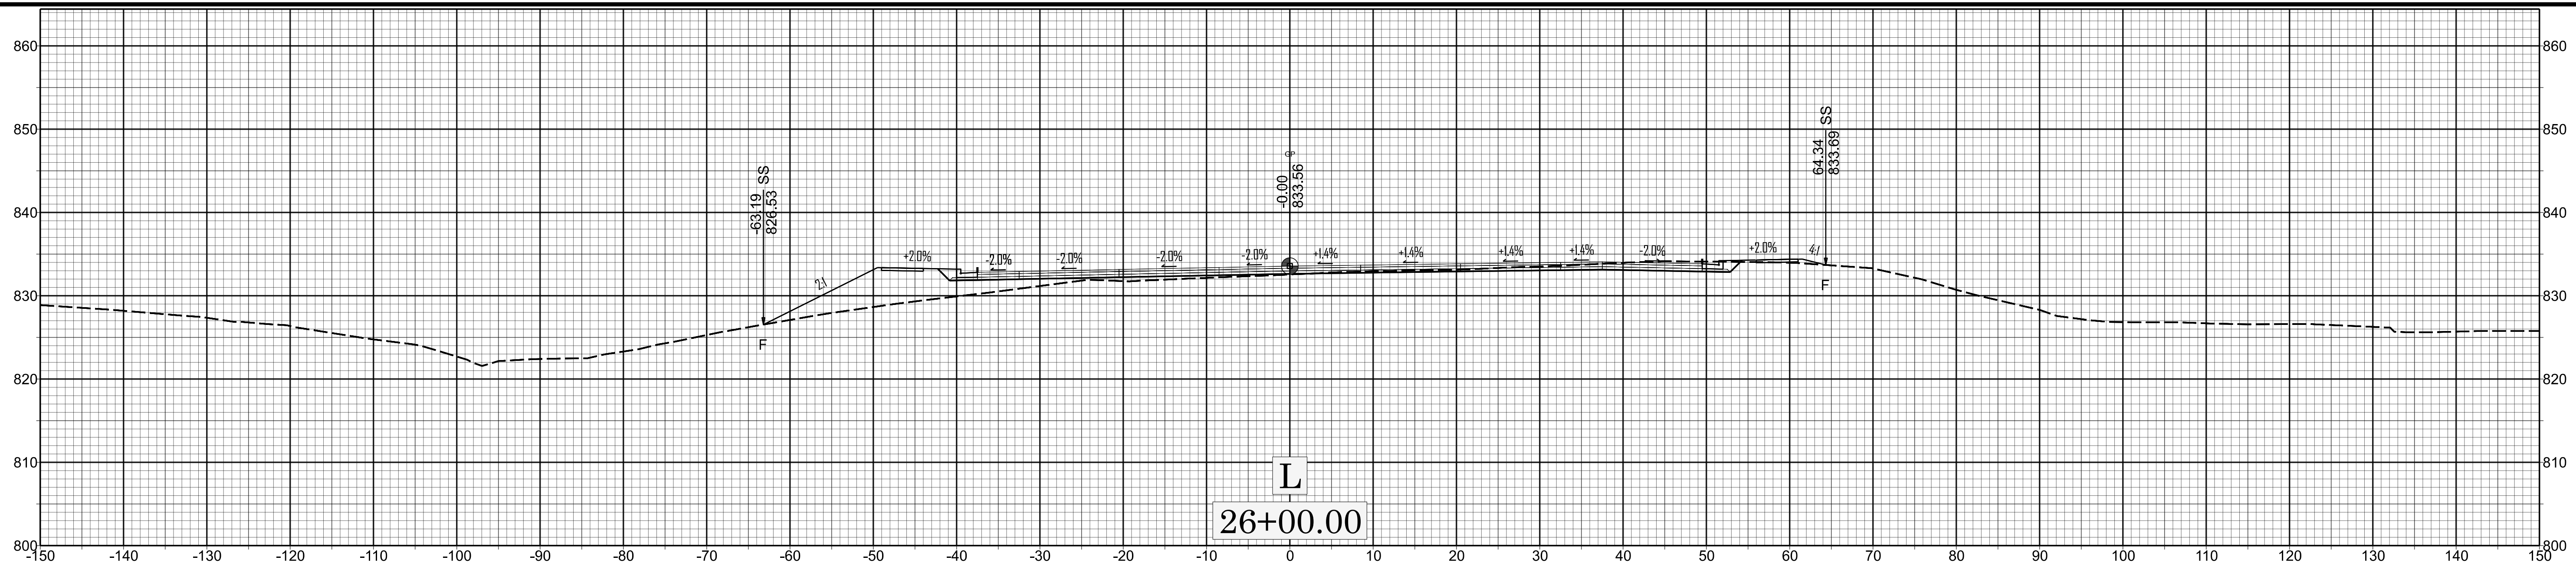


X 15

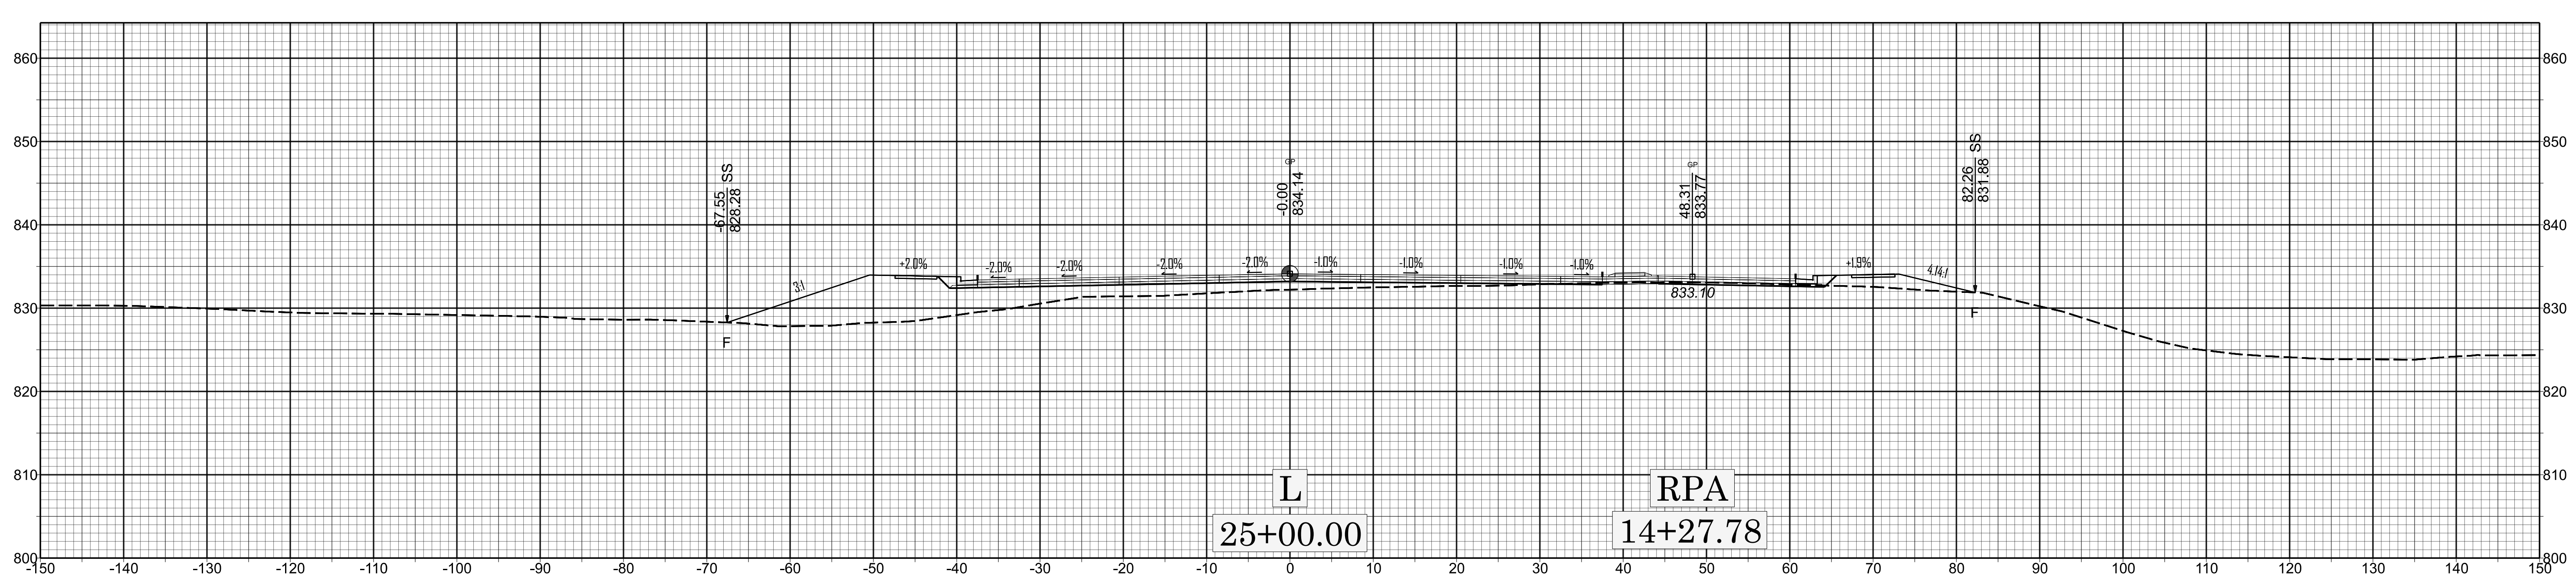


BR-0168


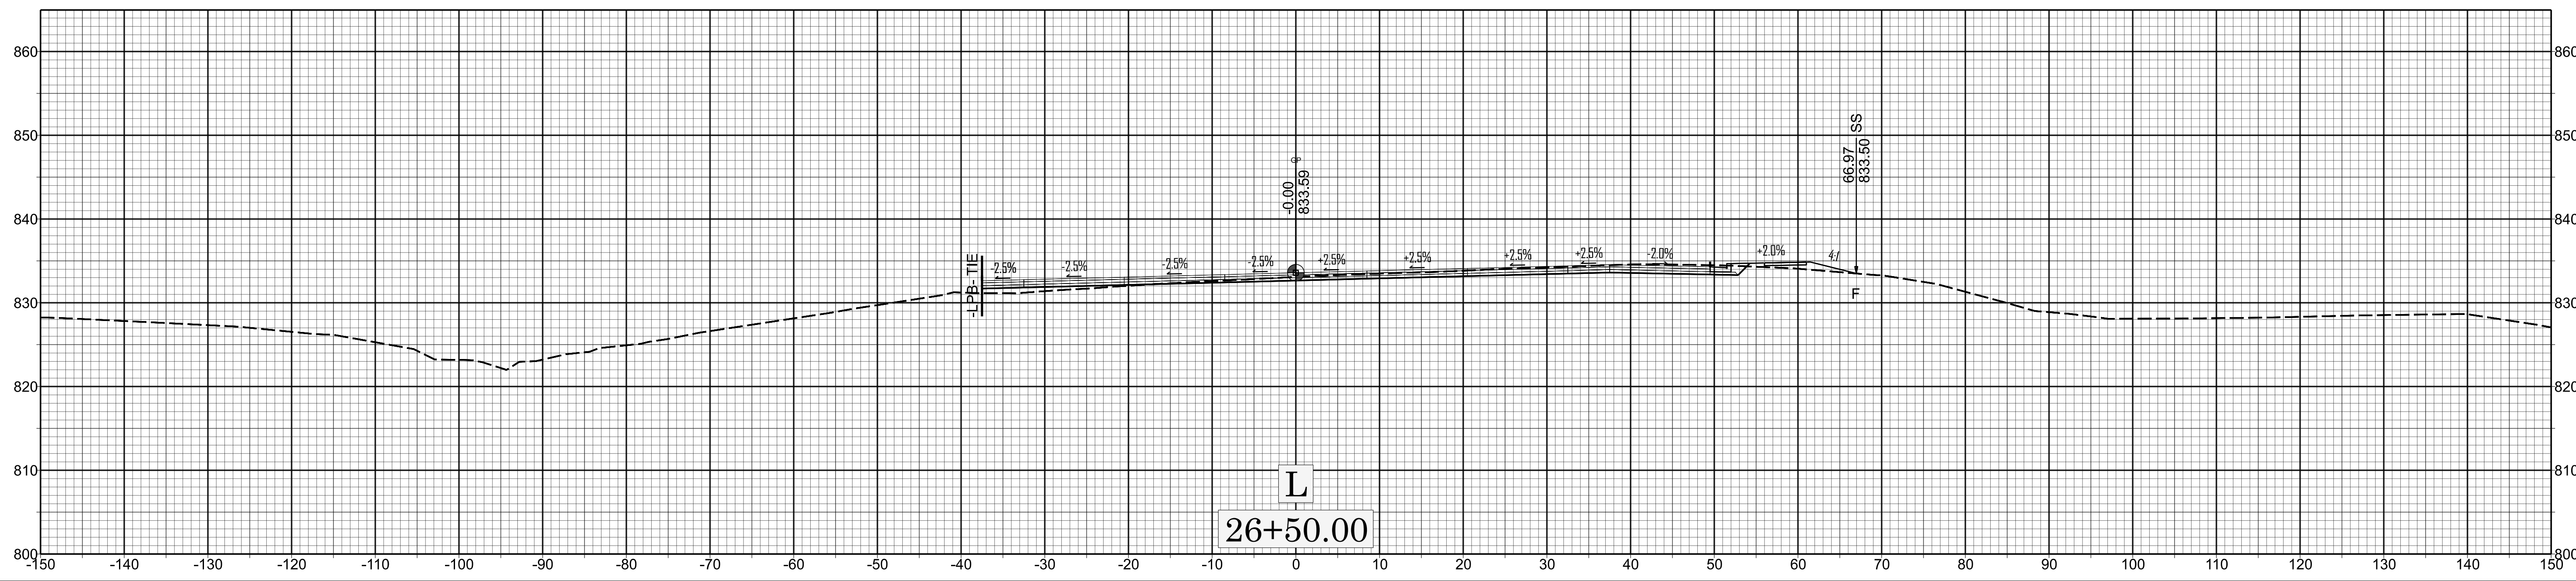
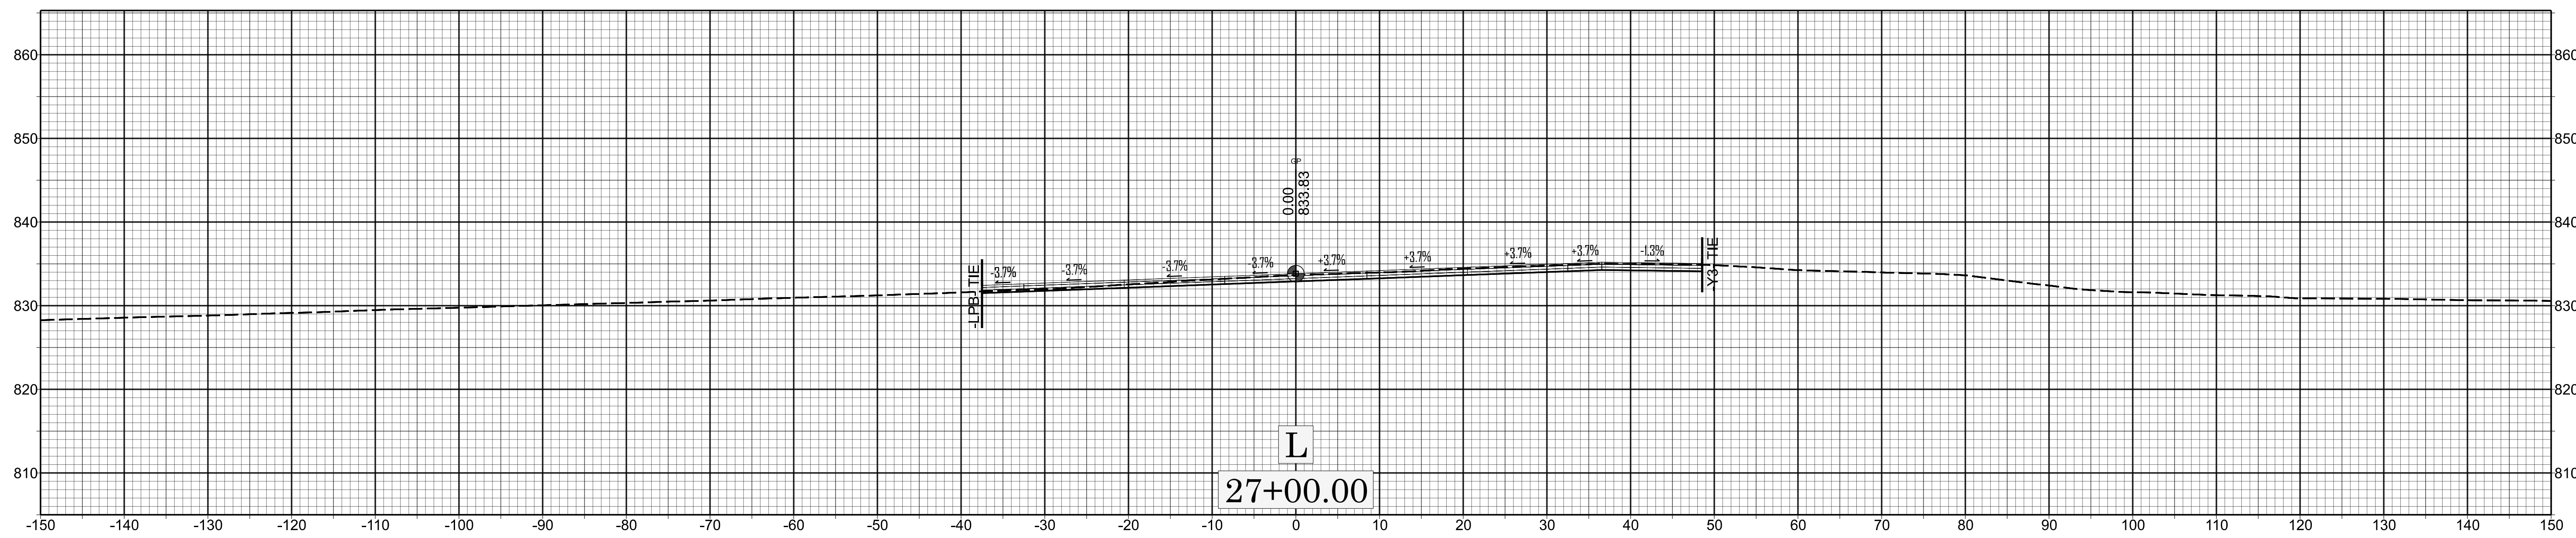
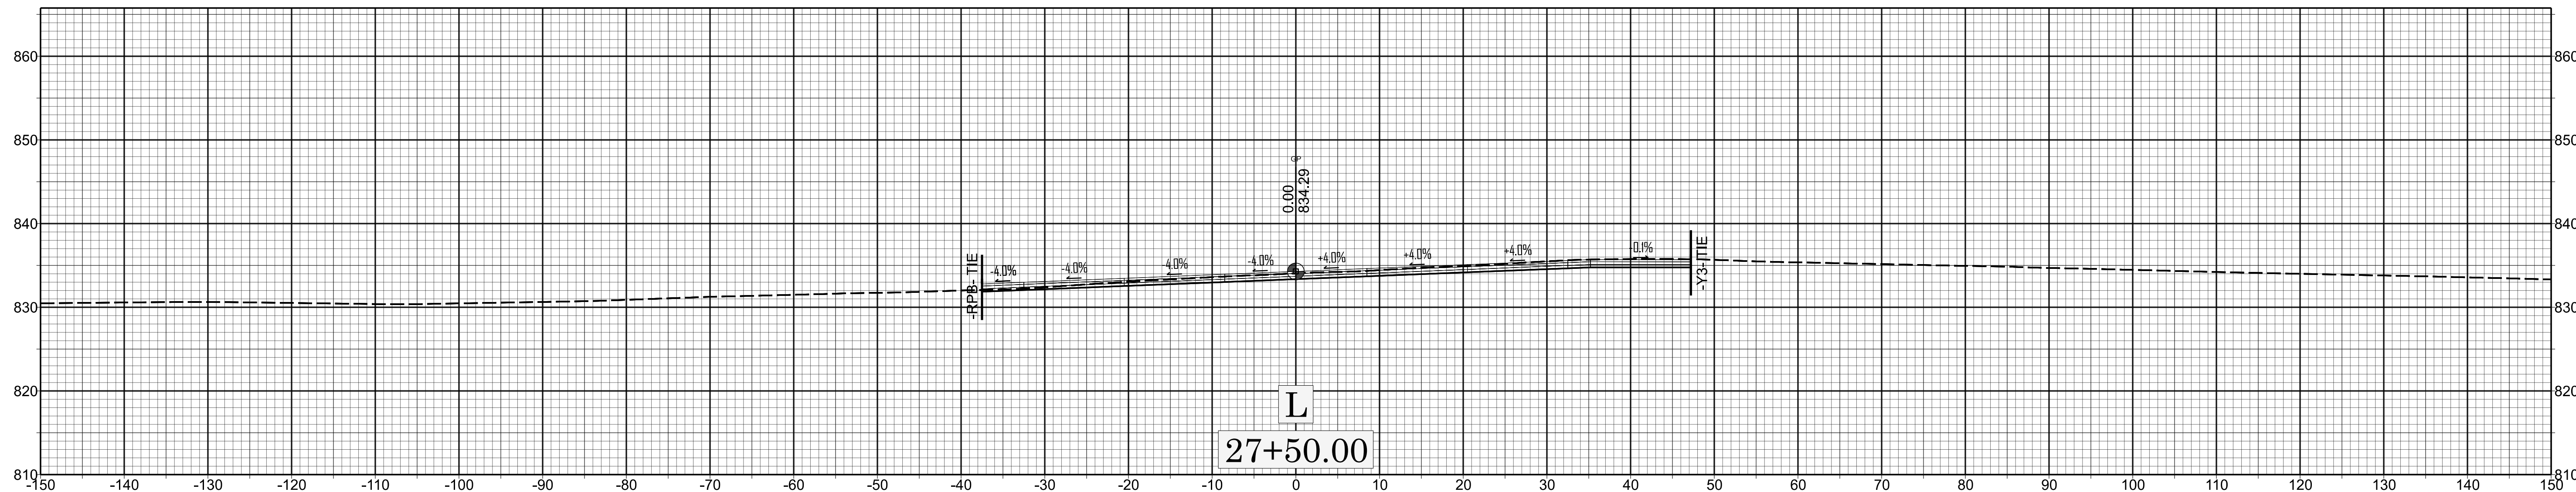


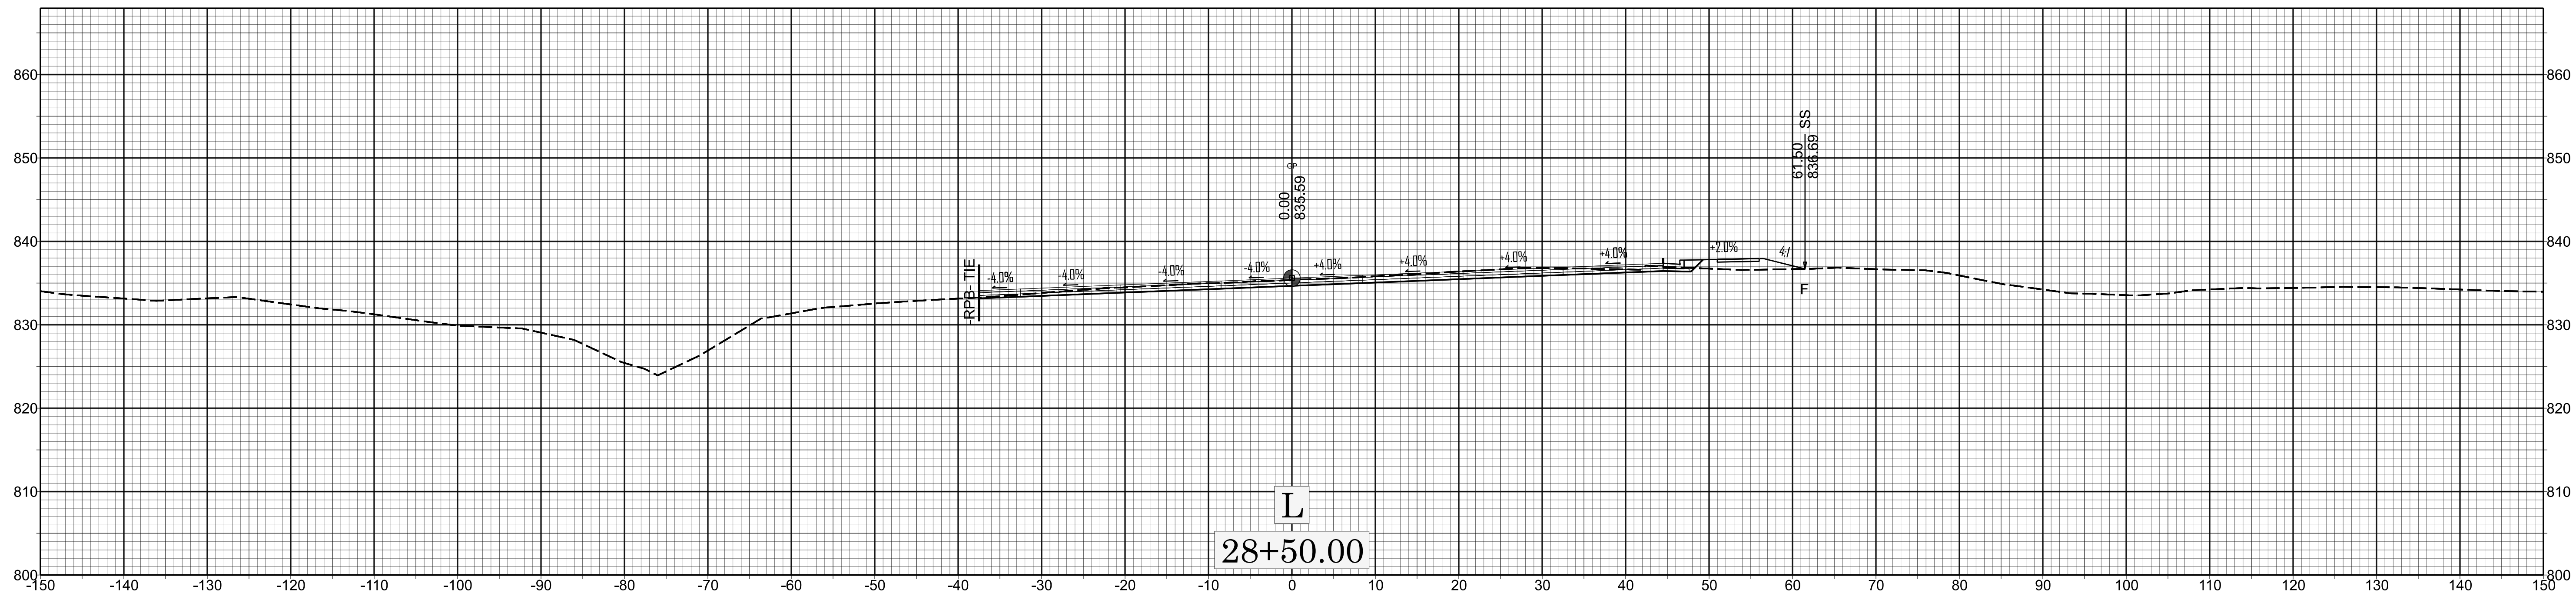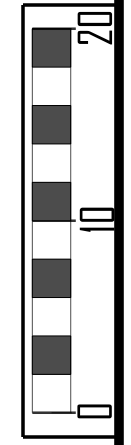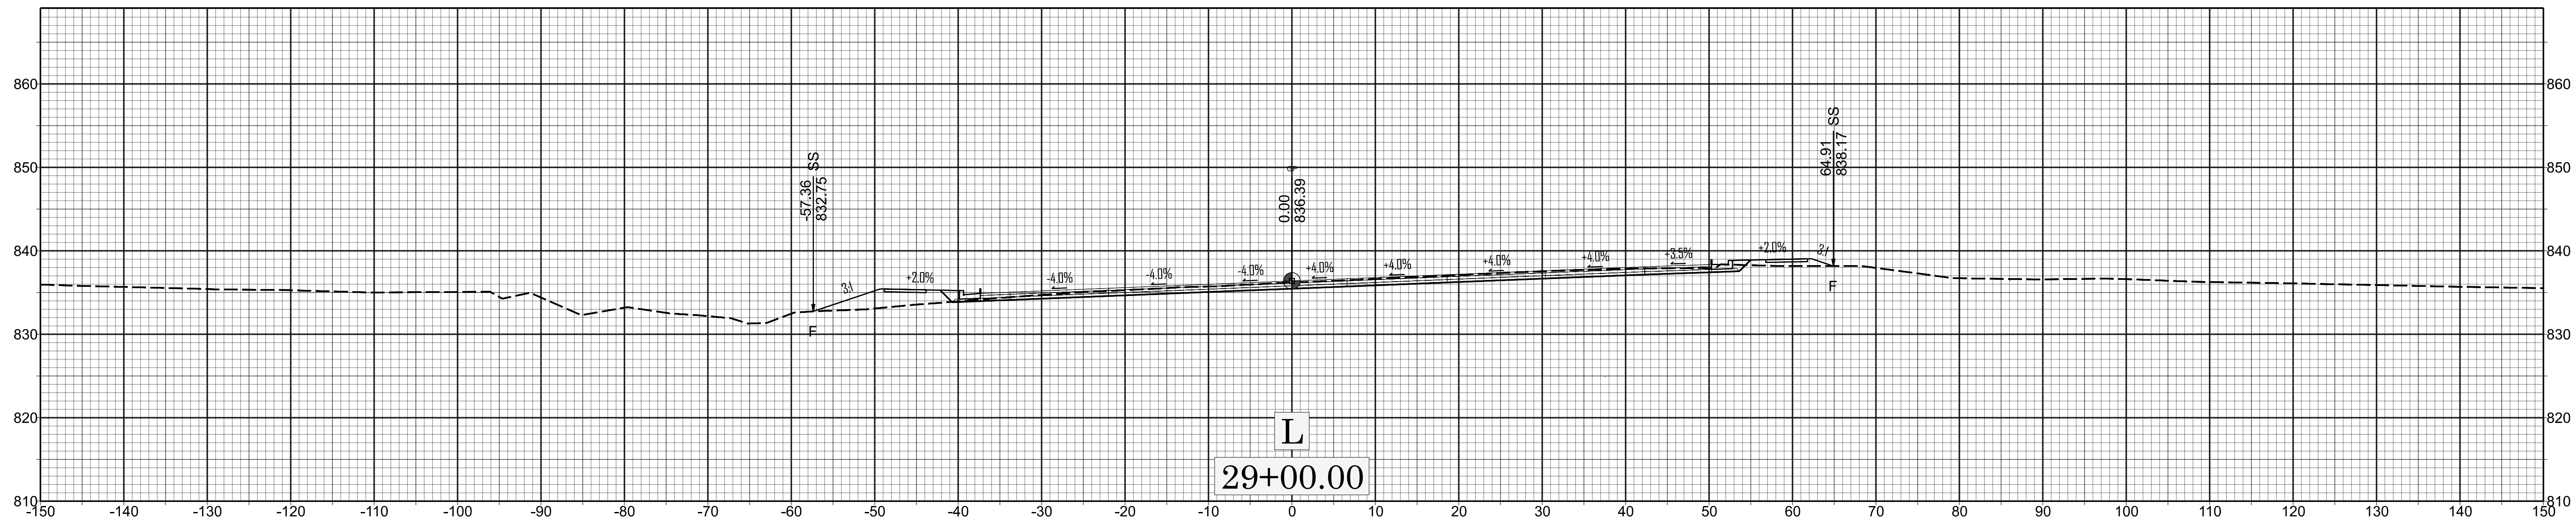

X 17



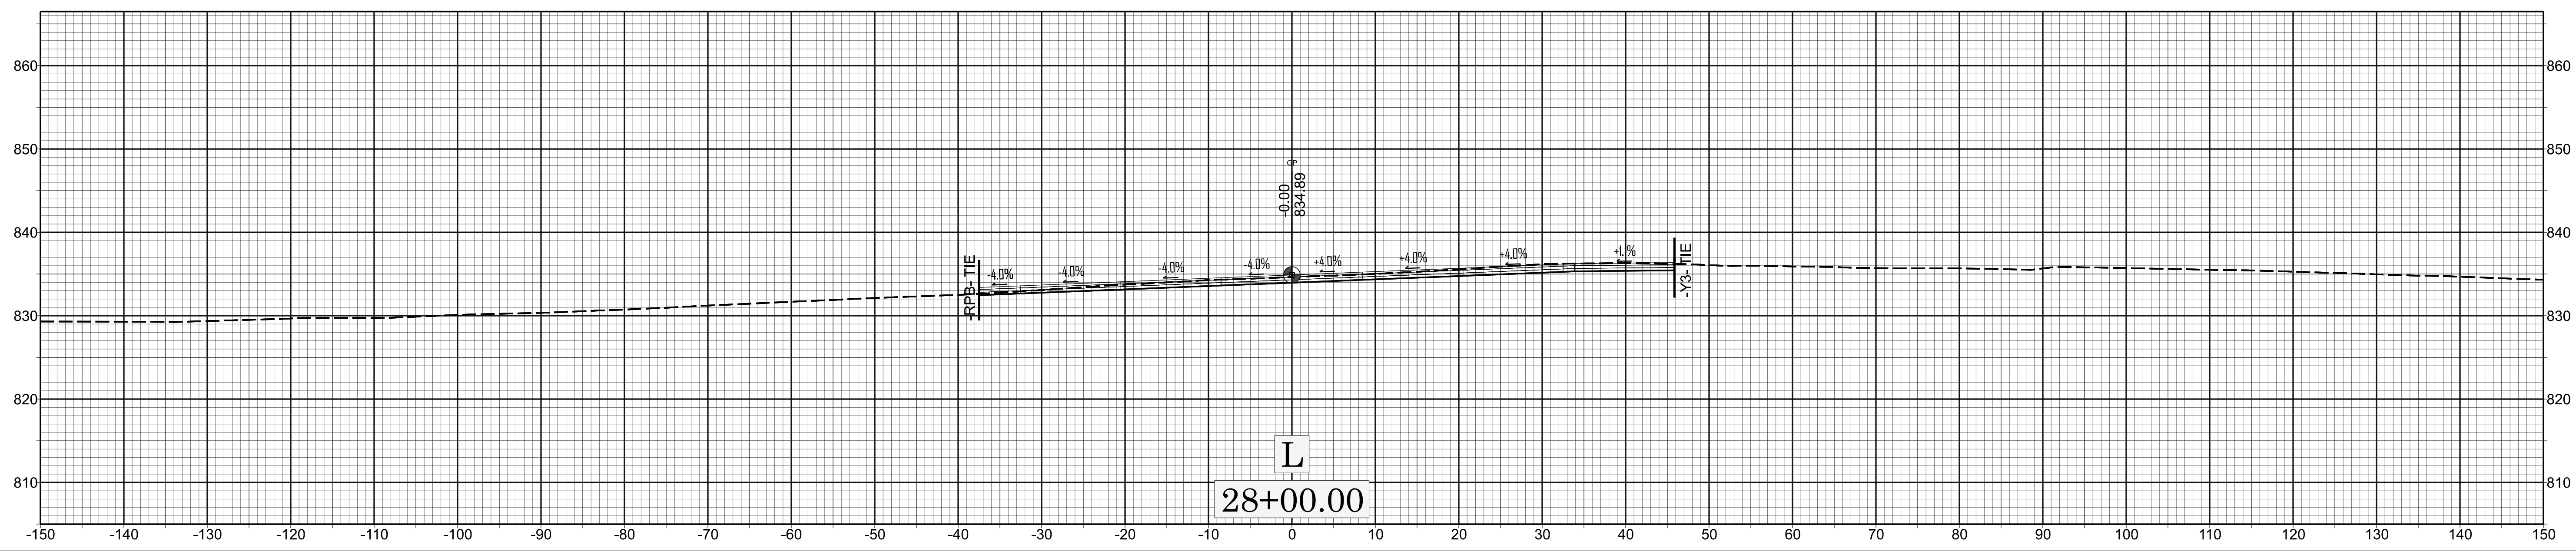





BR-0168

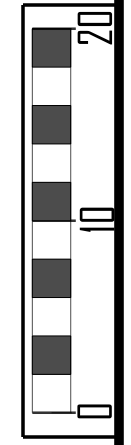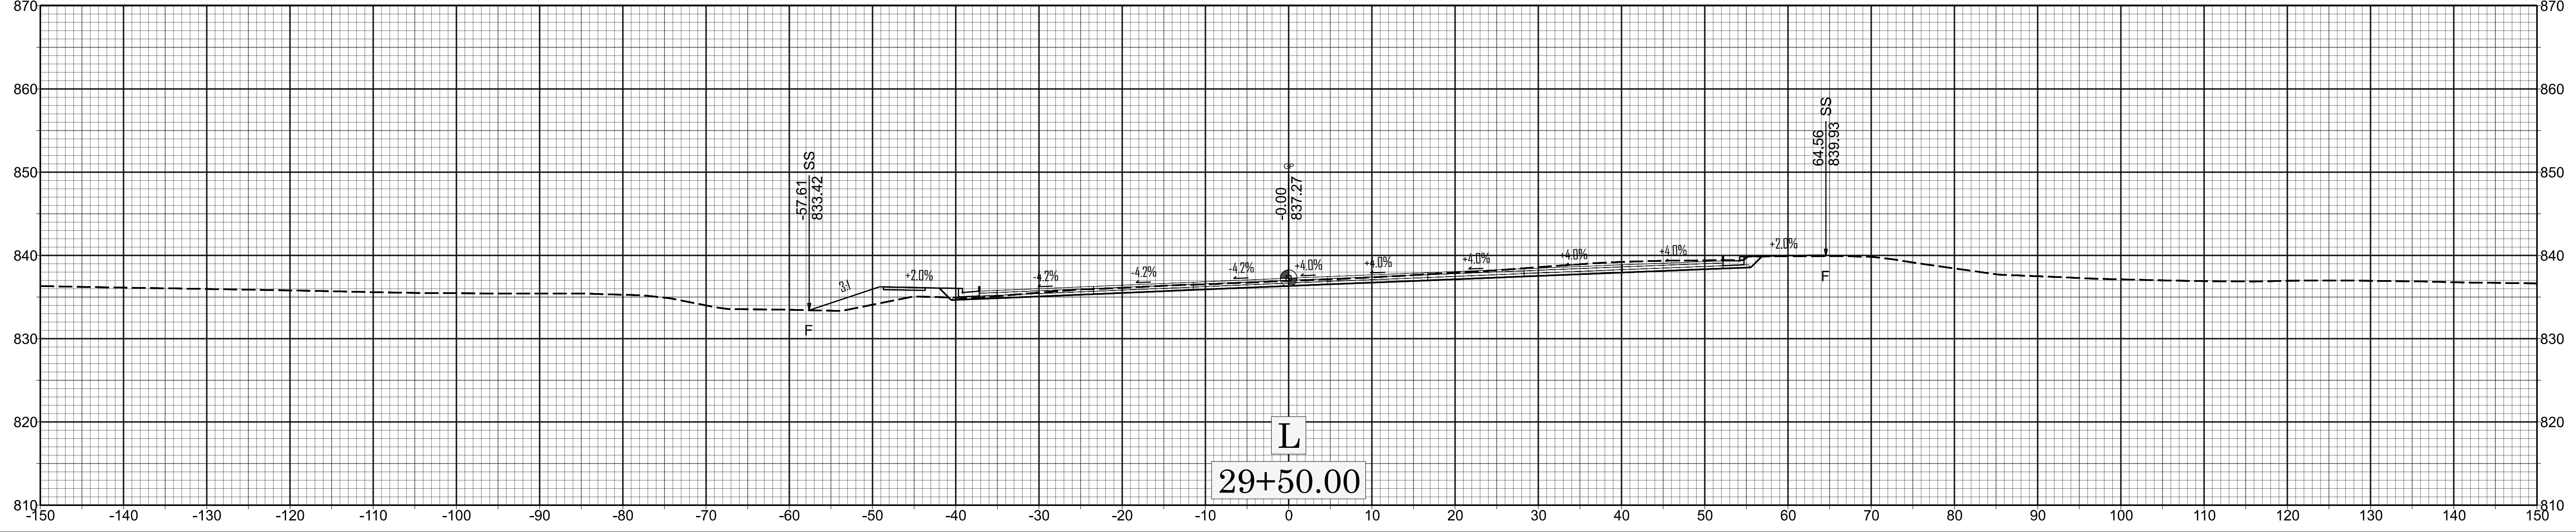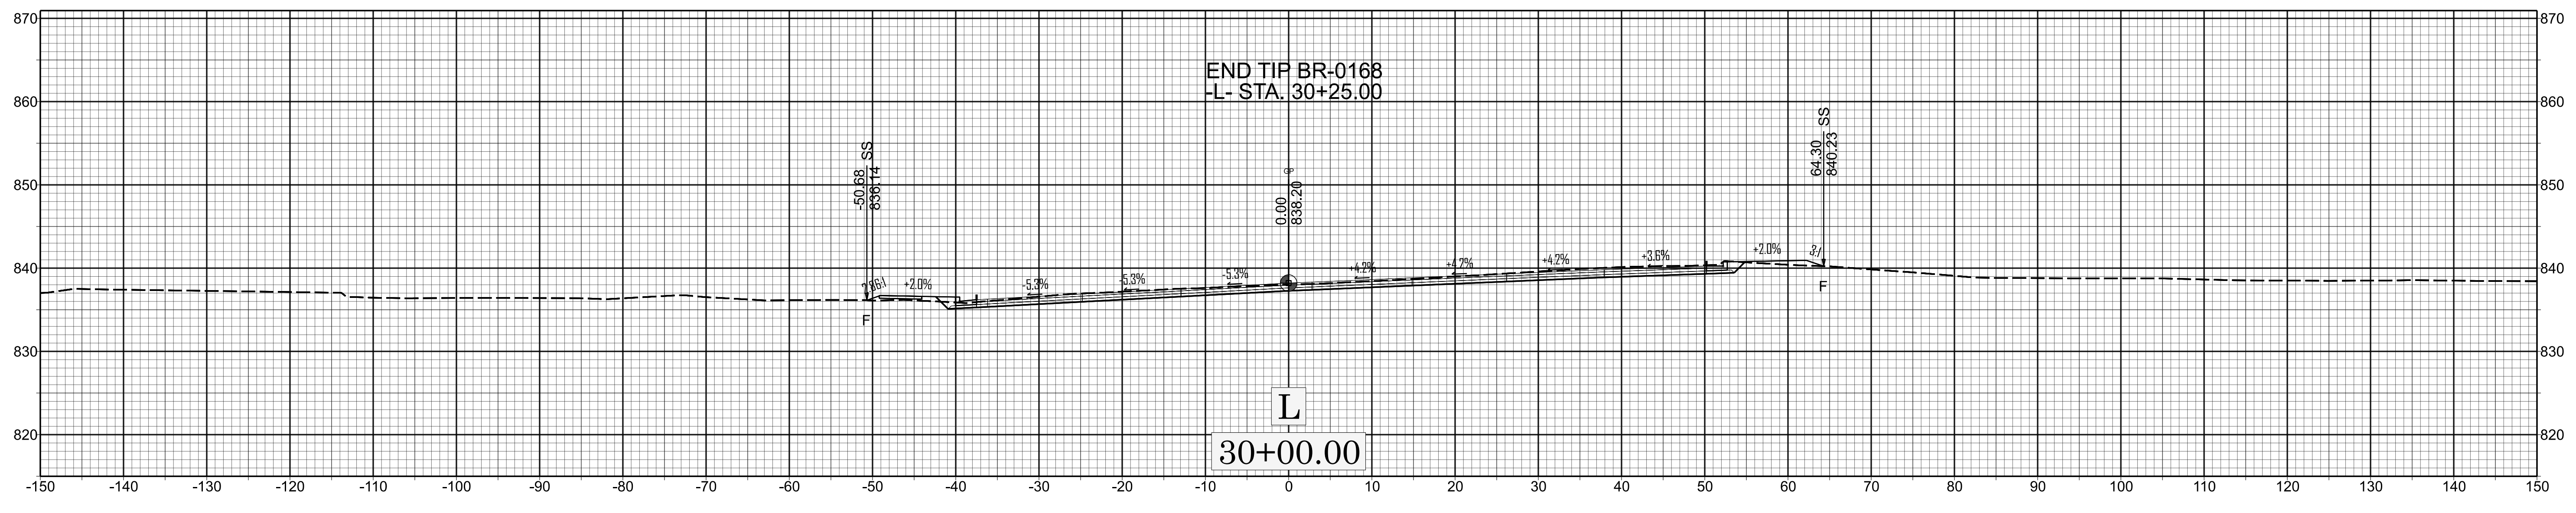
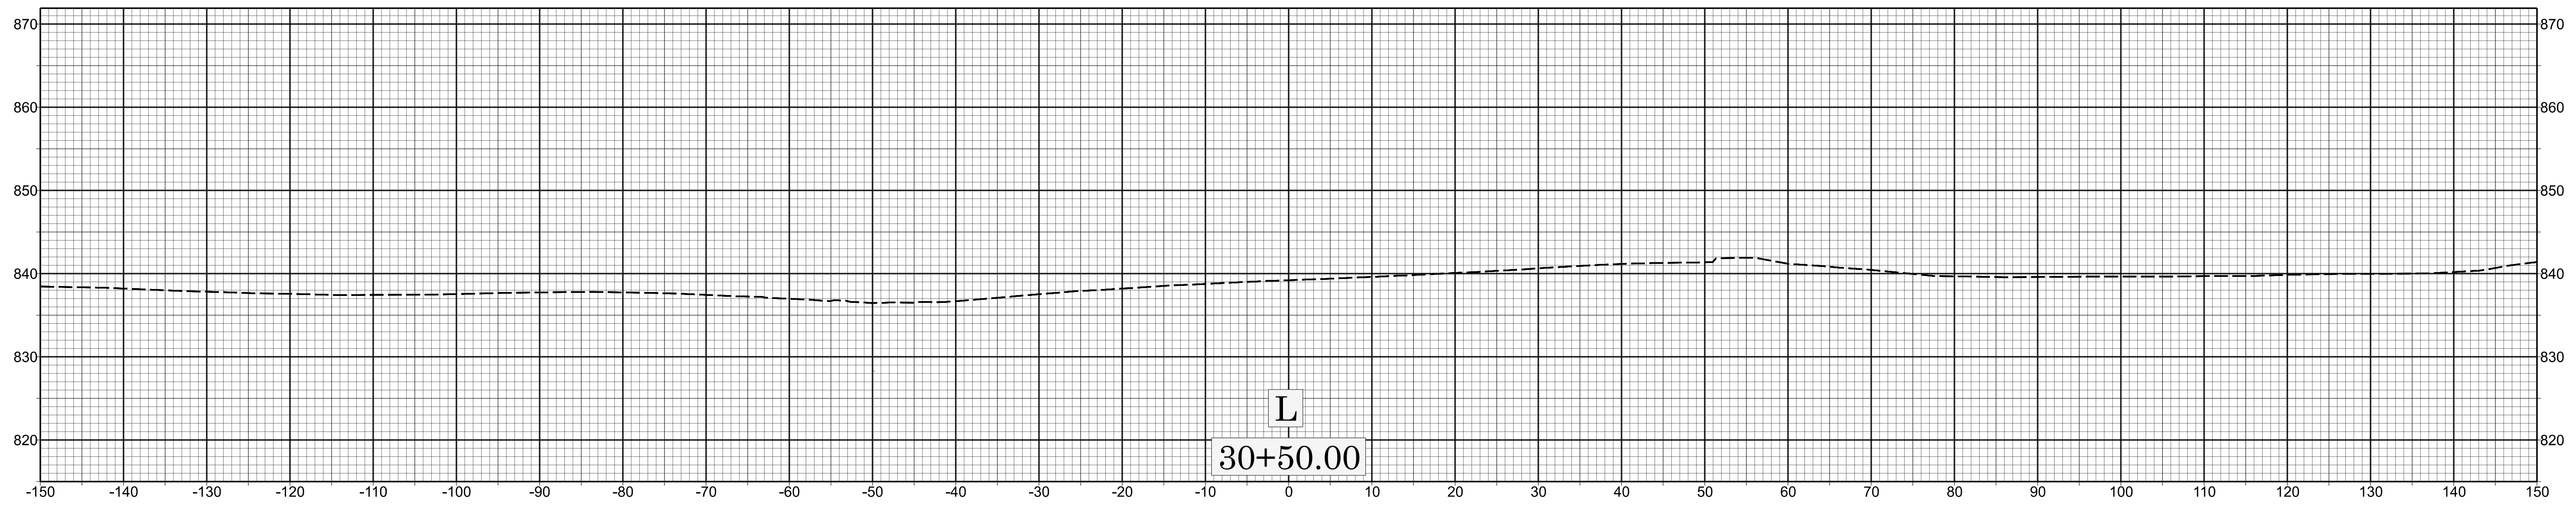


X 18

BR-0168

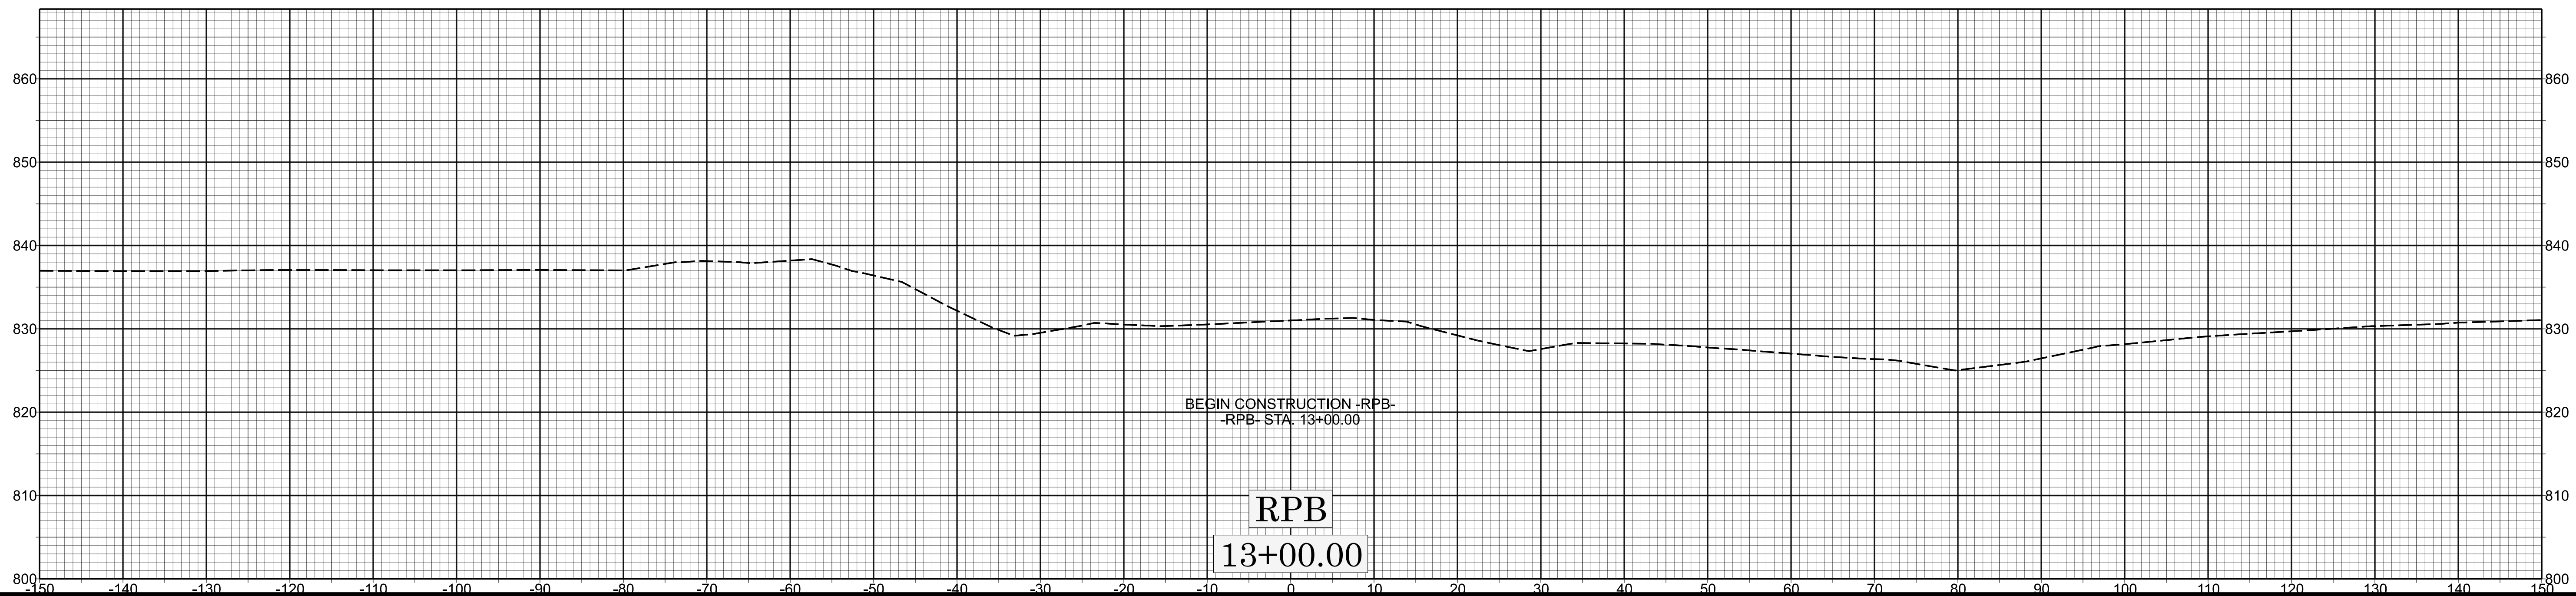
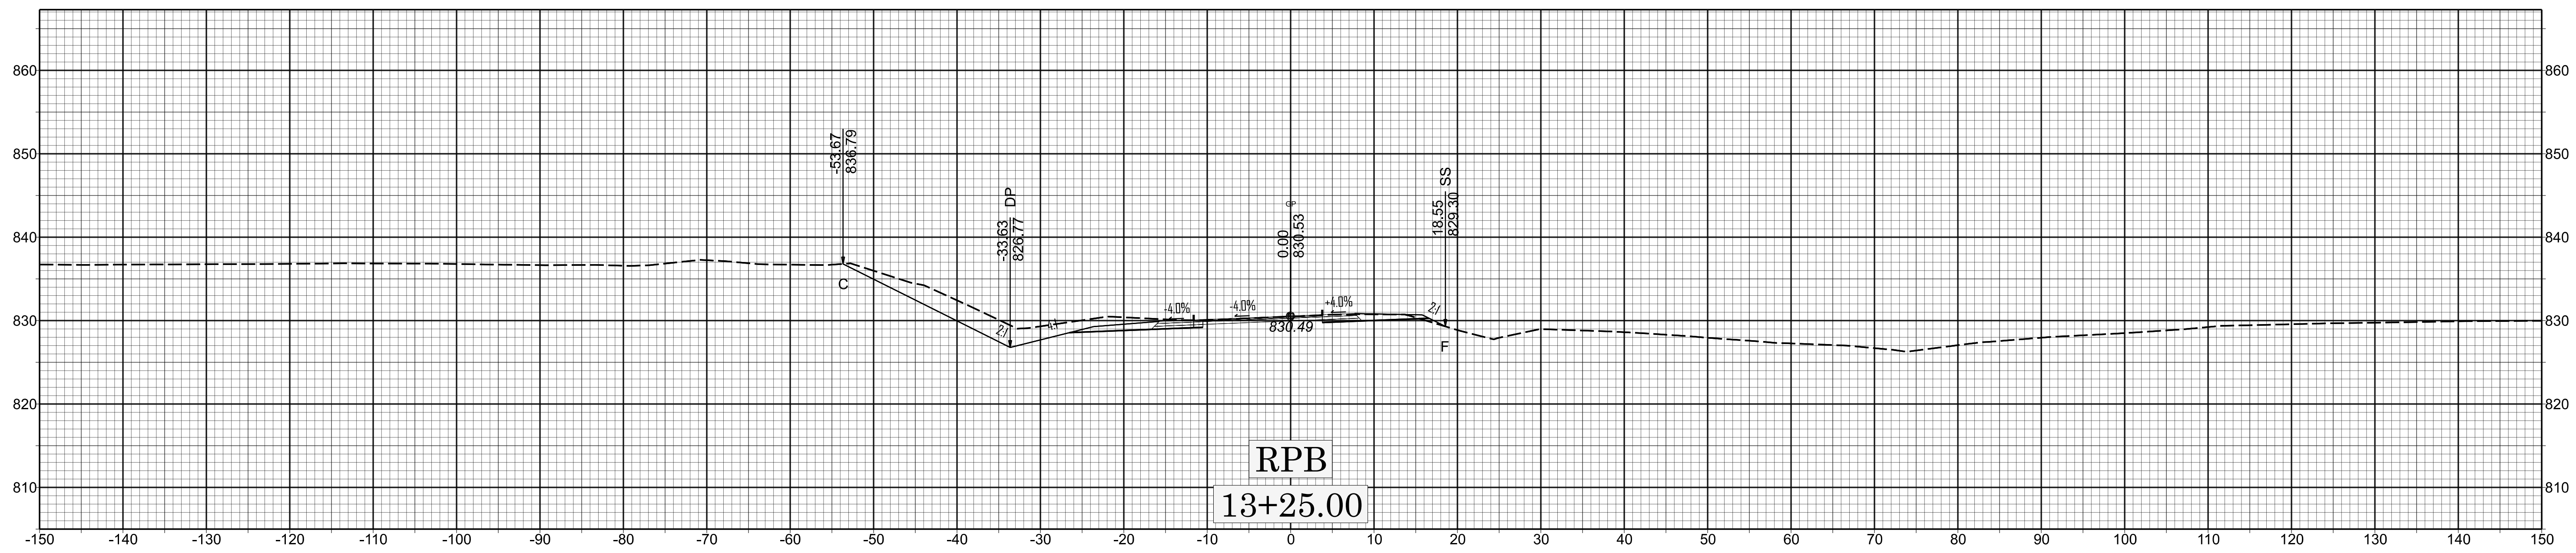
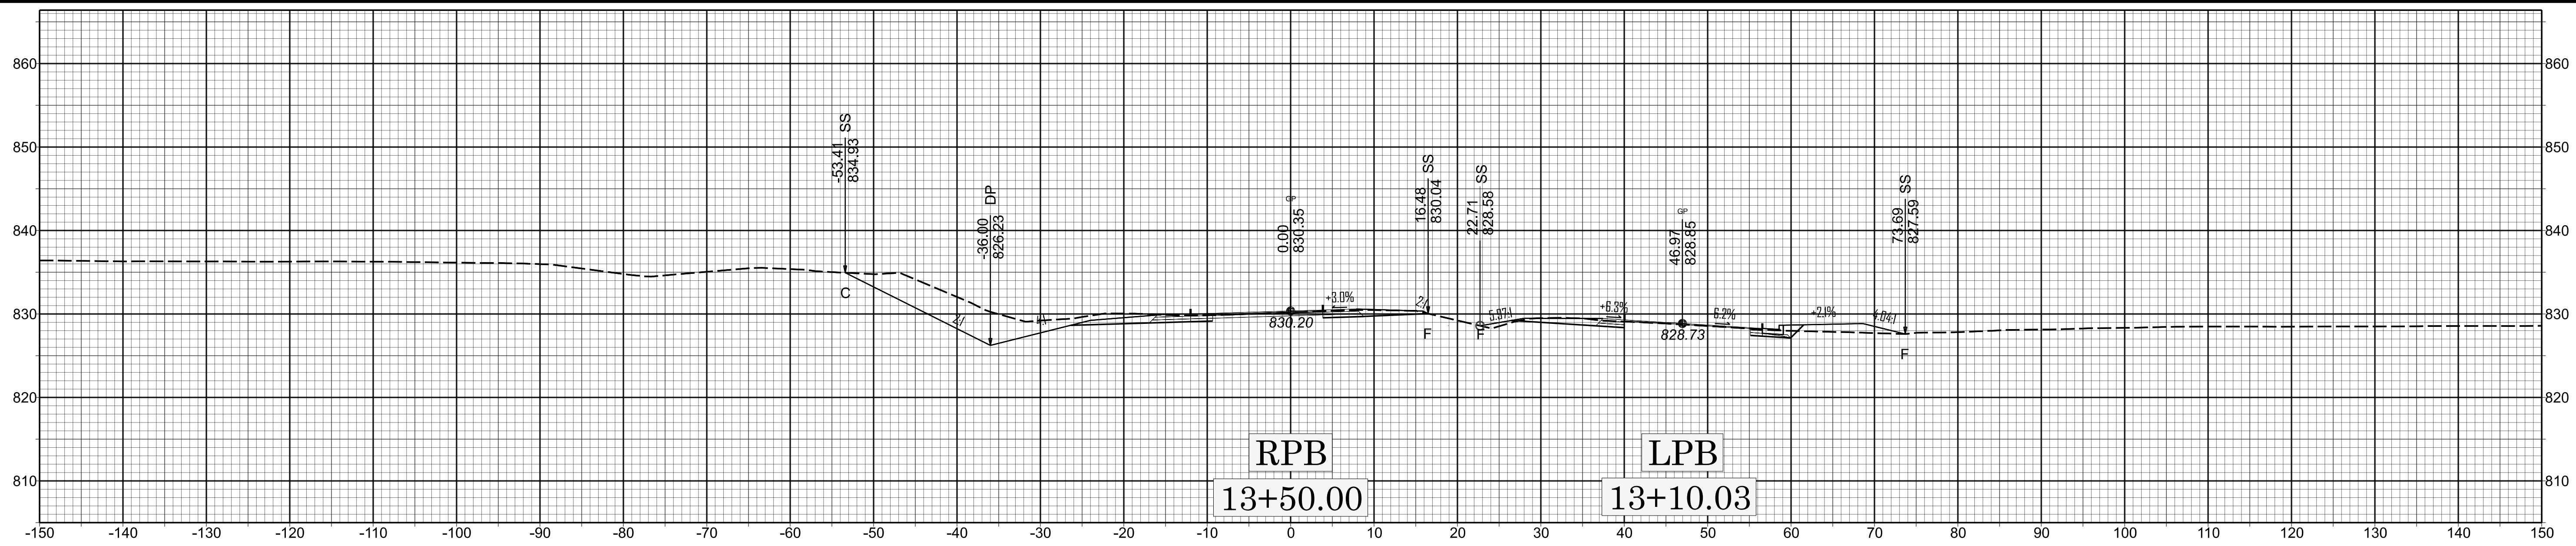


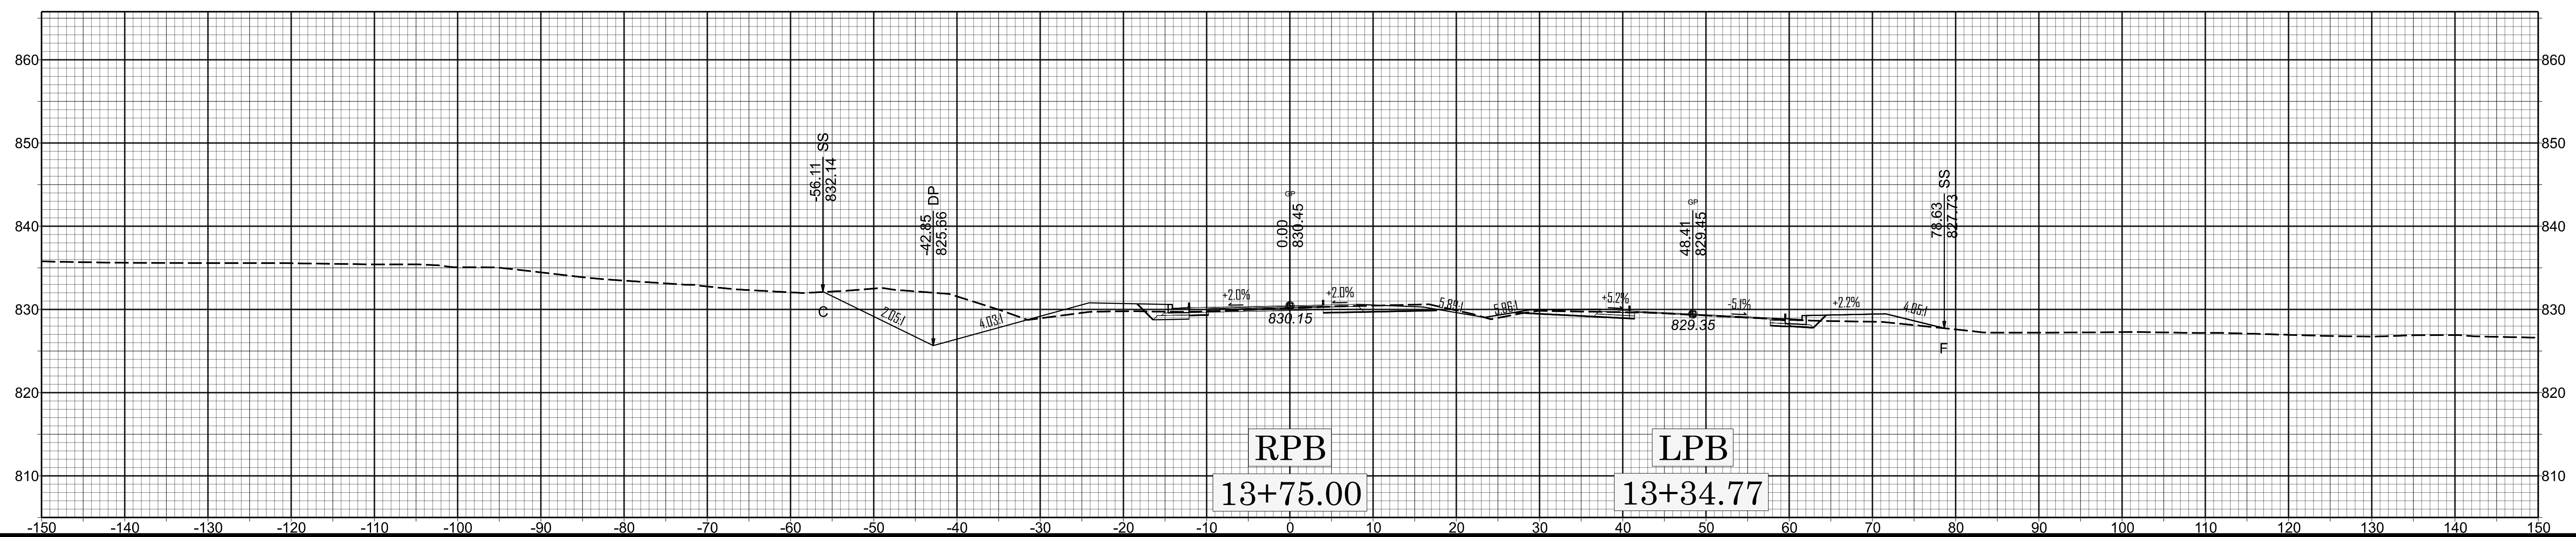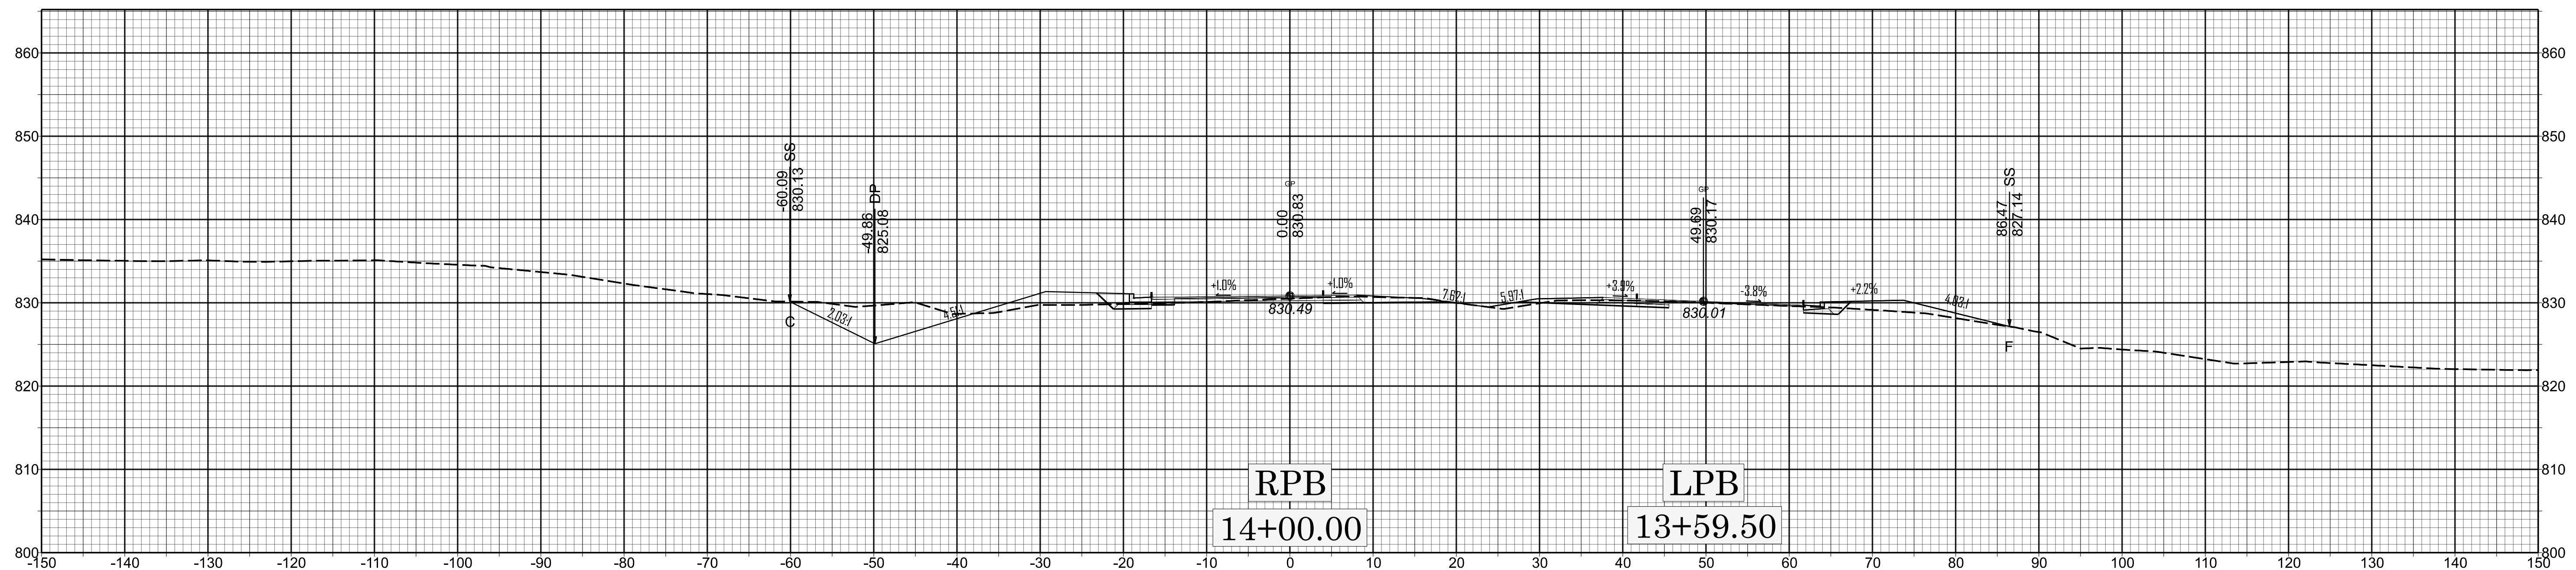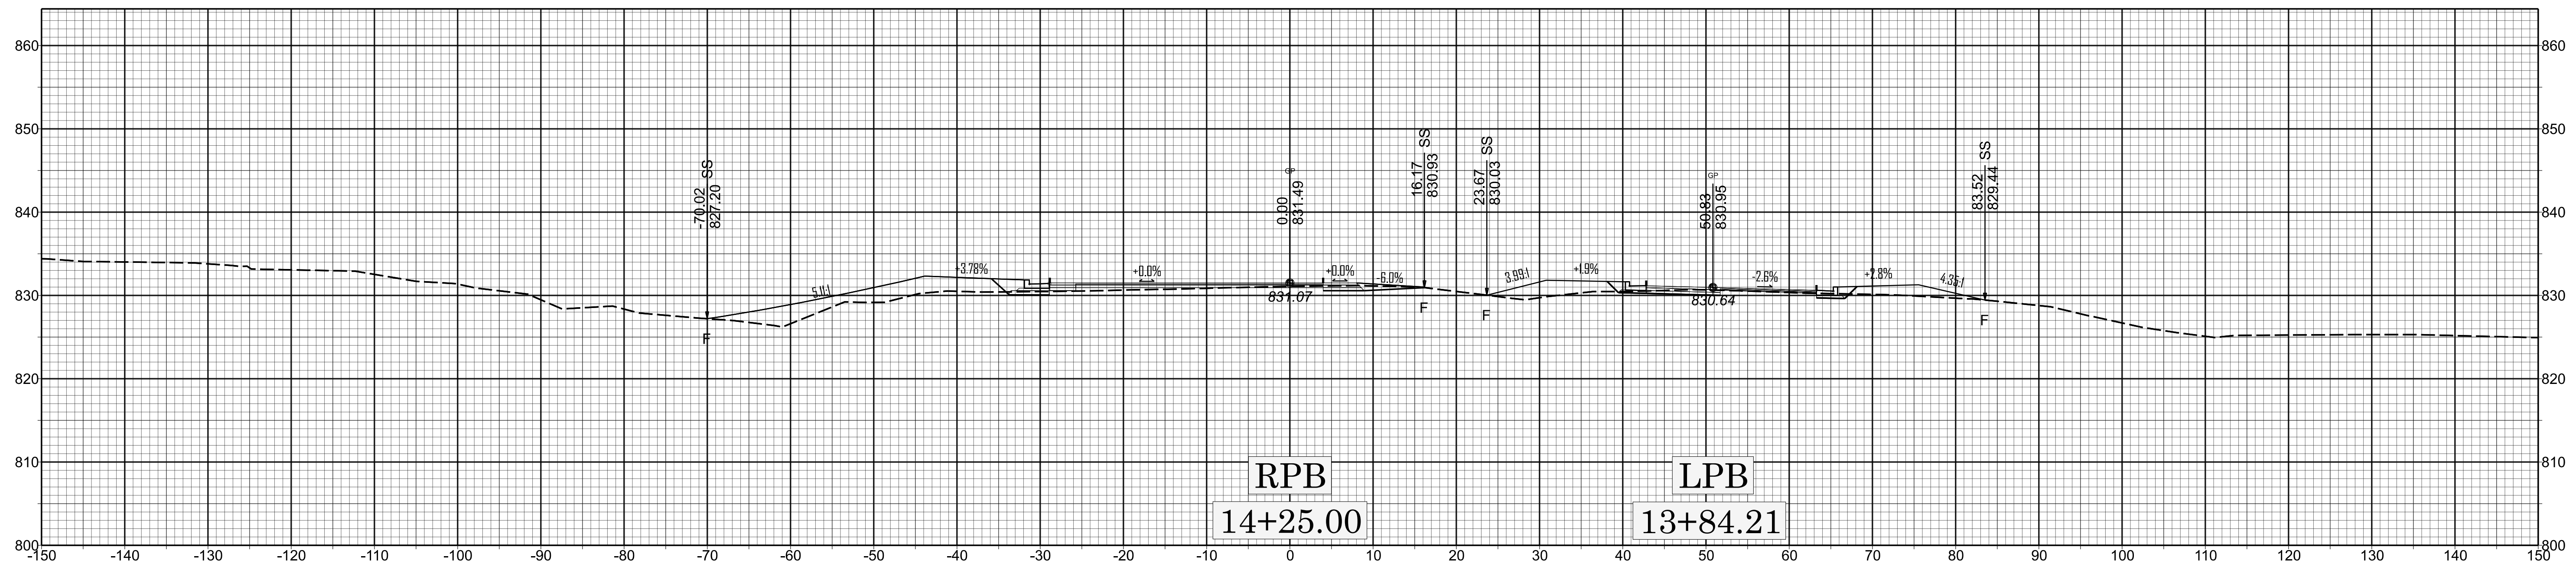

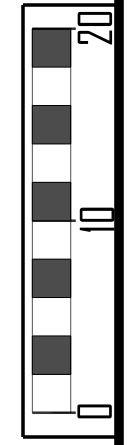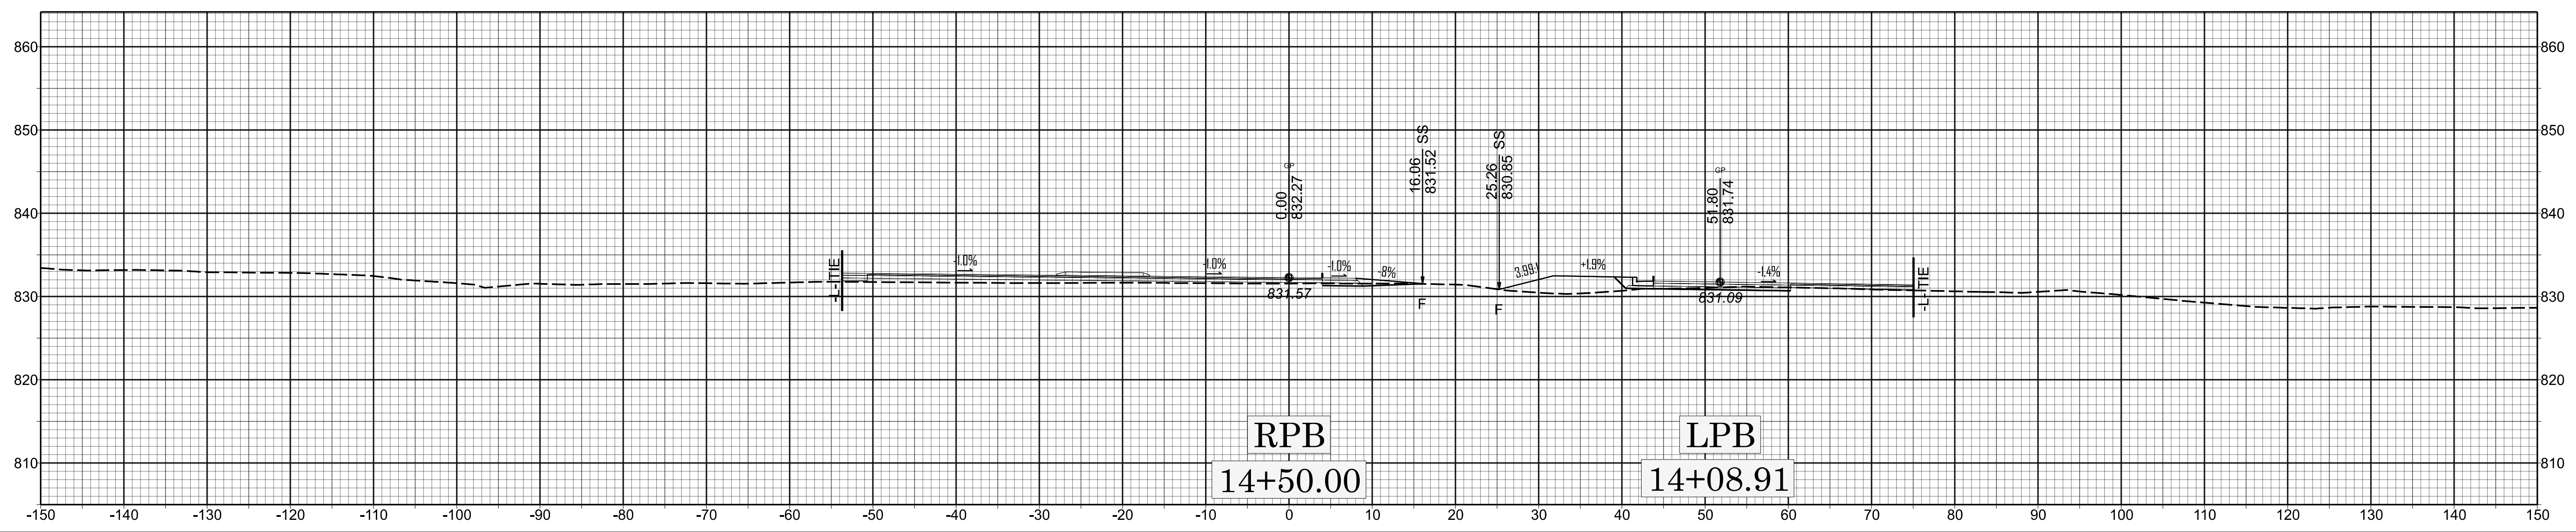

X ZI






BR-0168

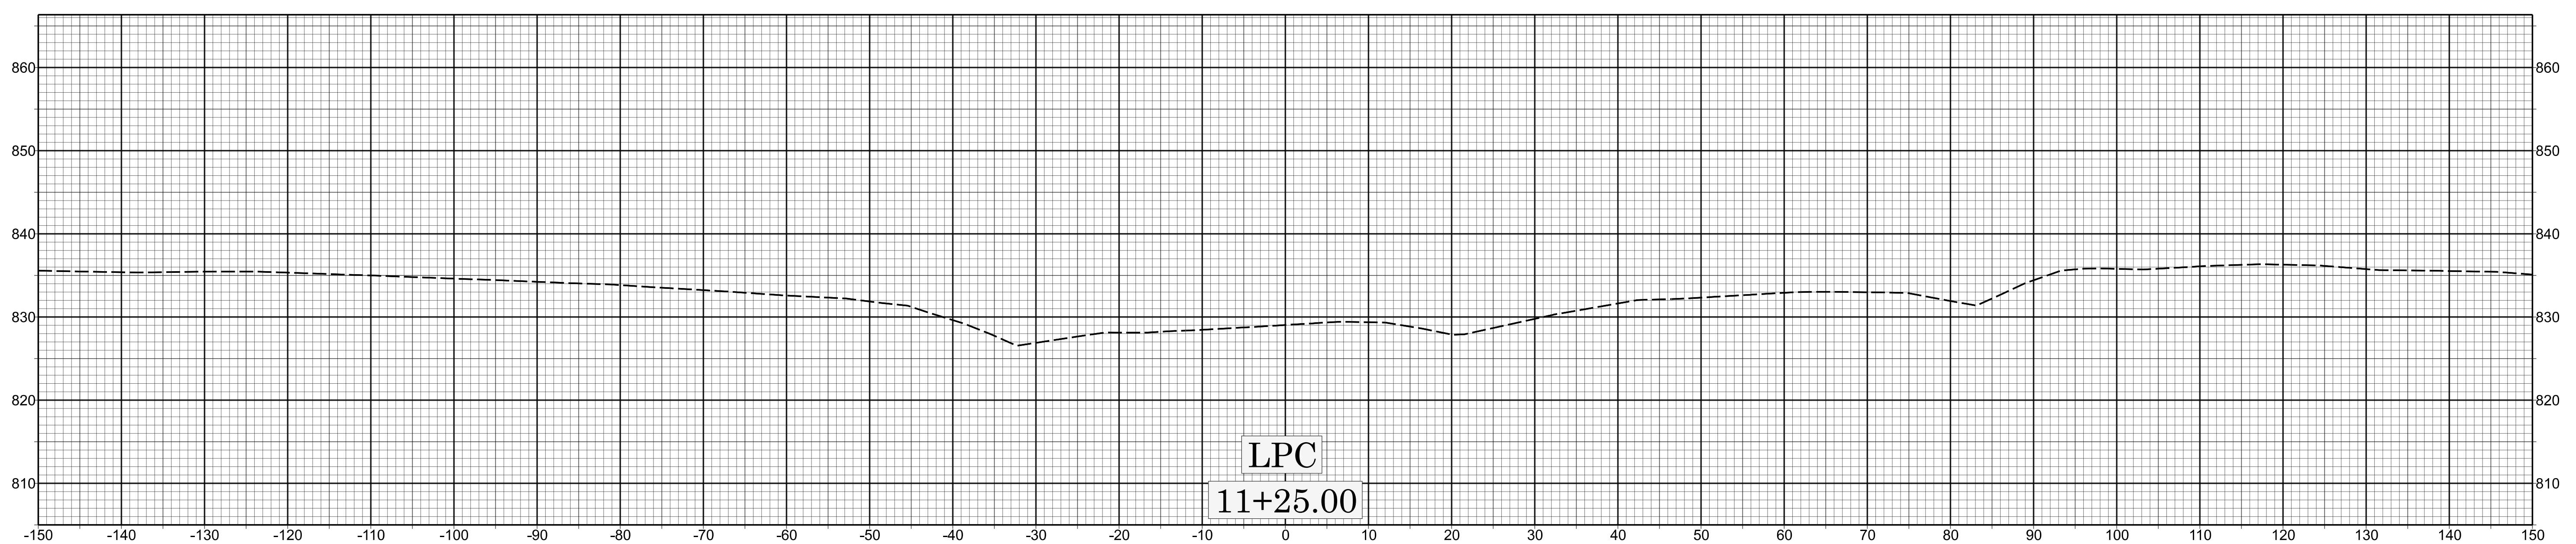
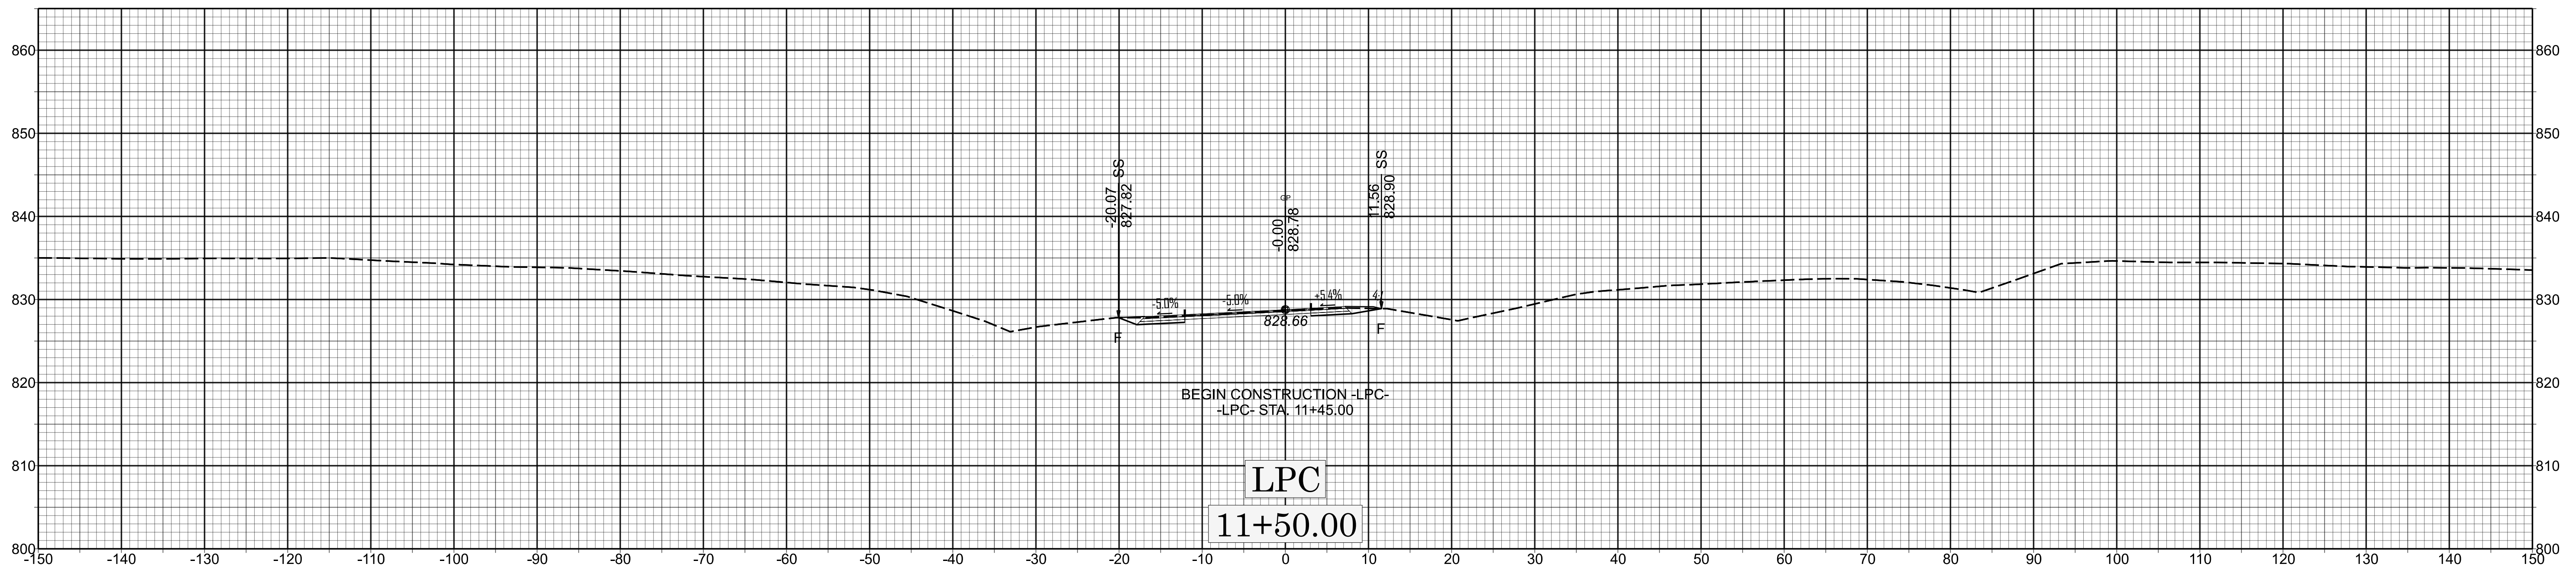
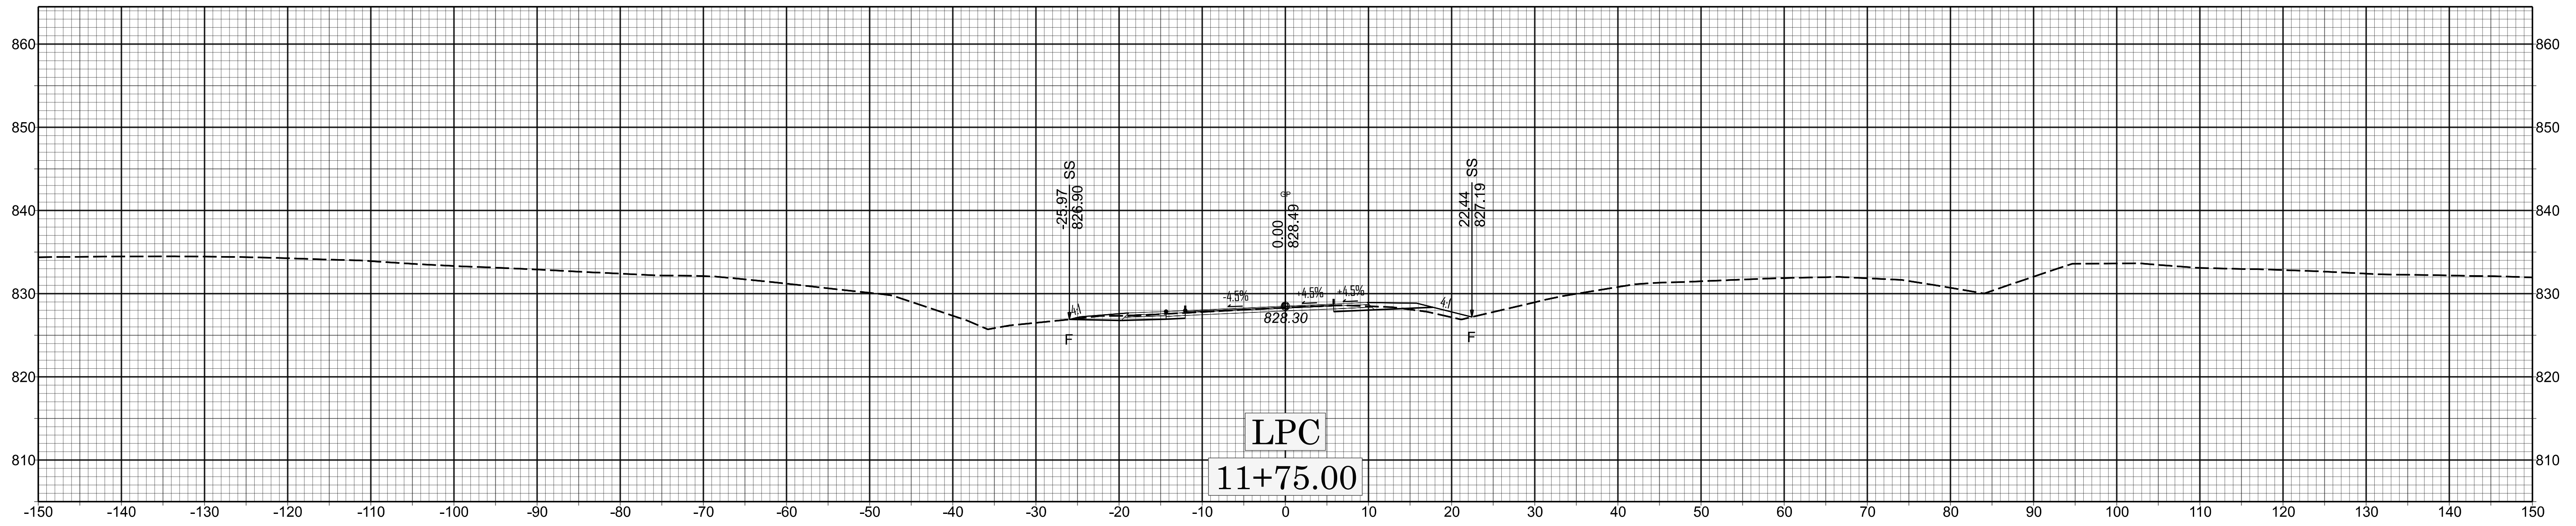


20

X 22

BR-0168

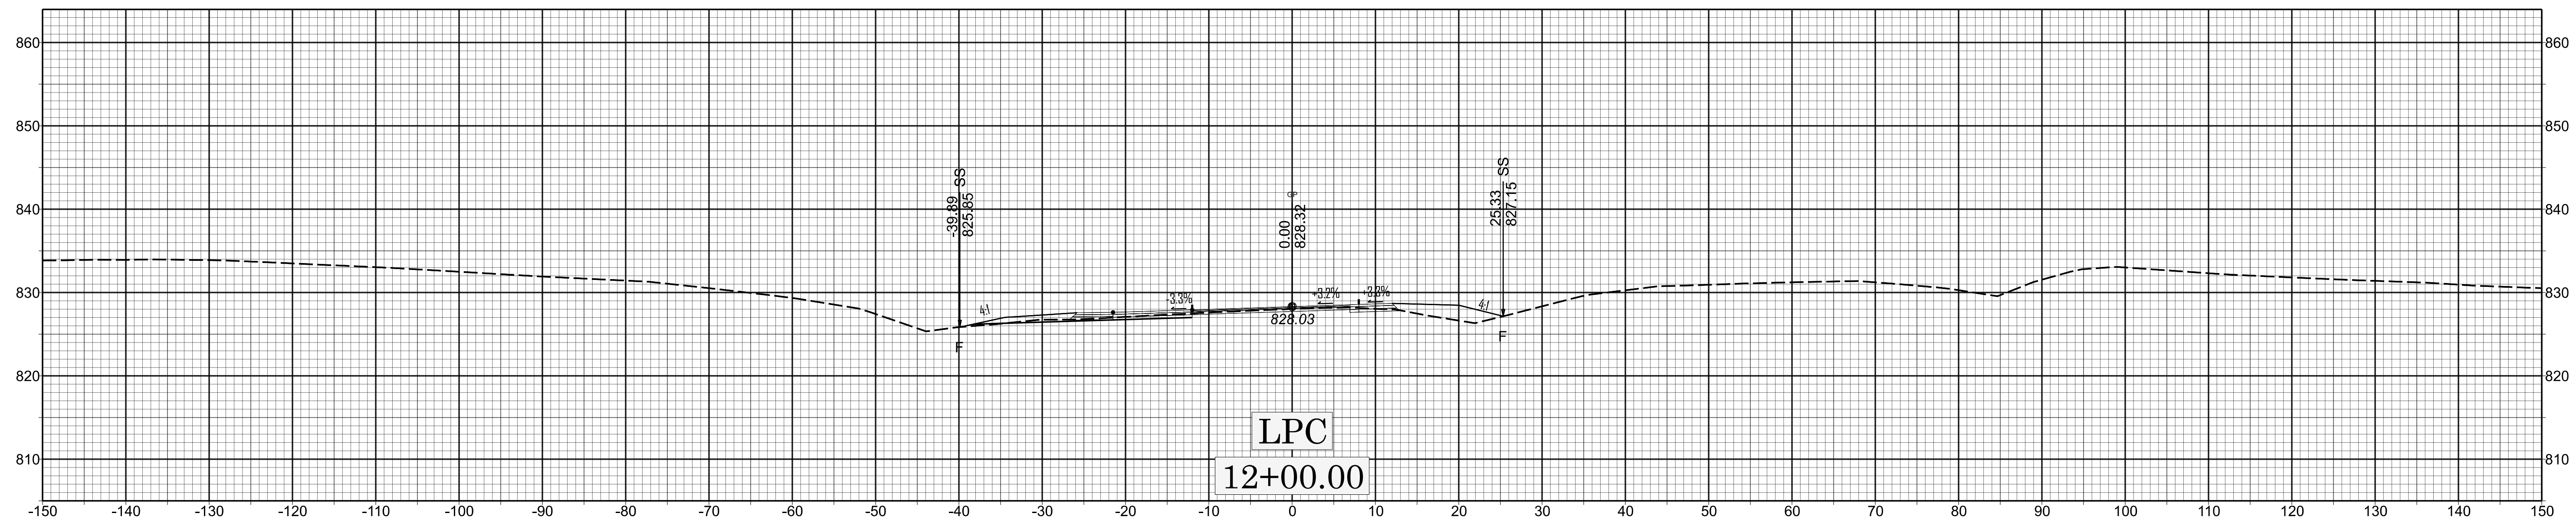
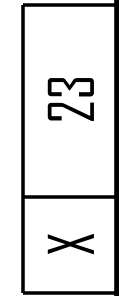
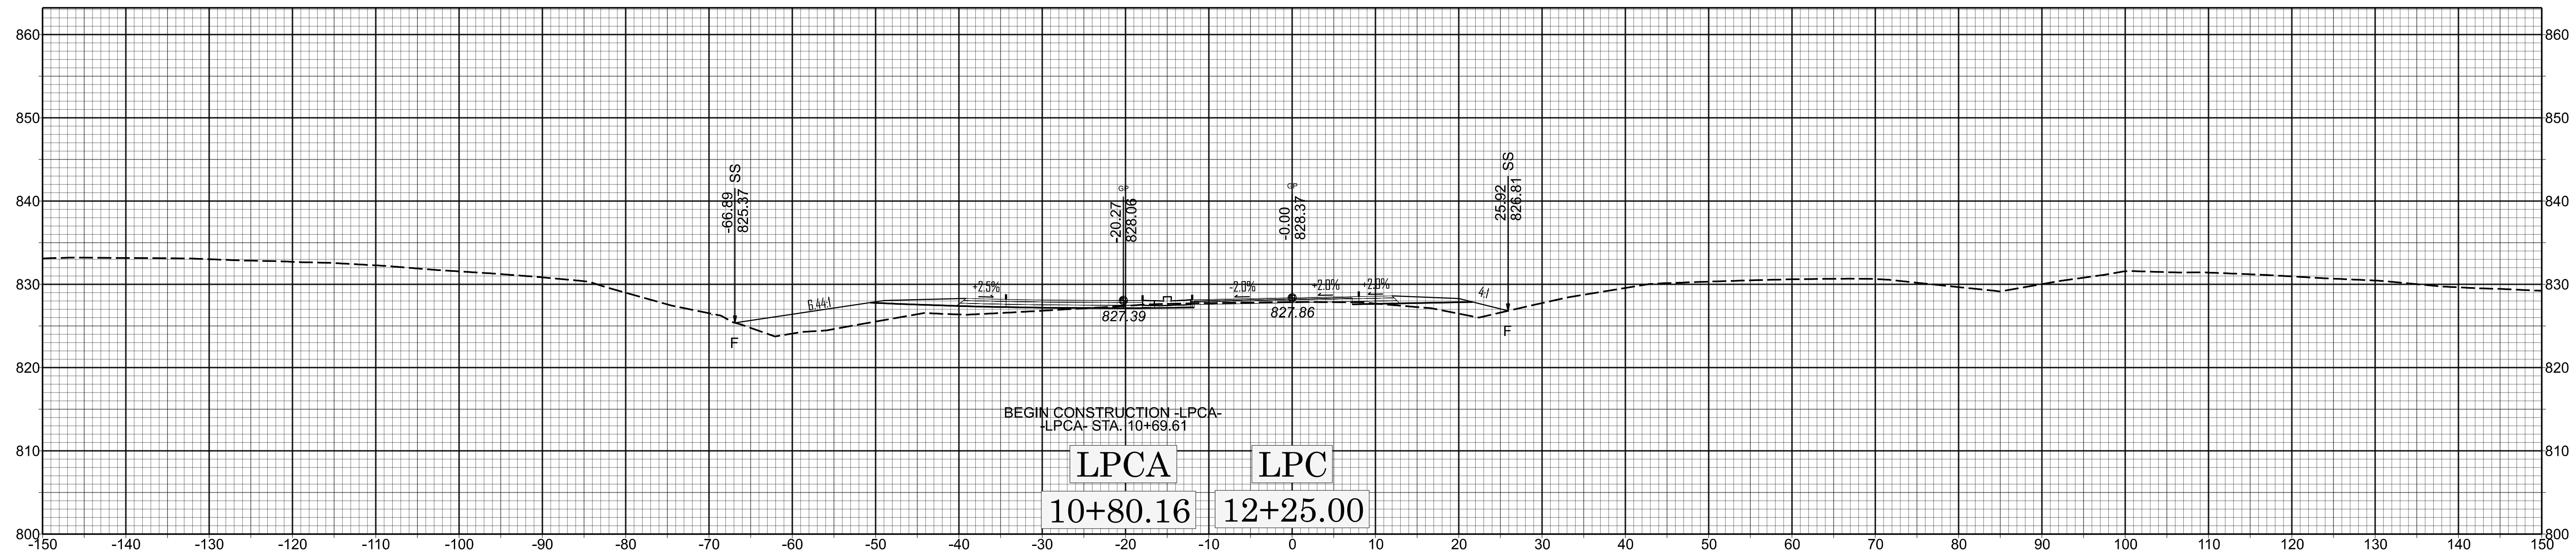
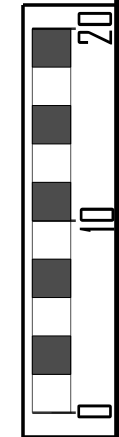
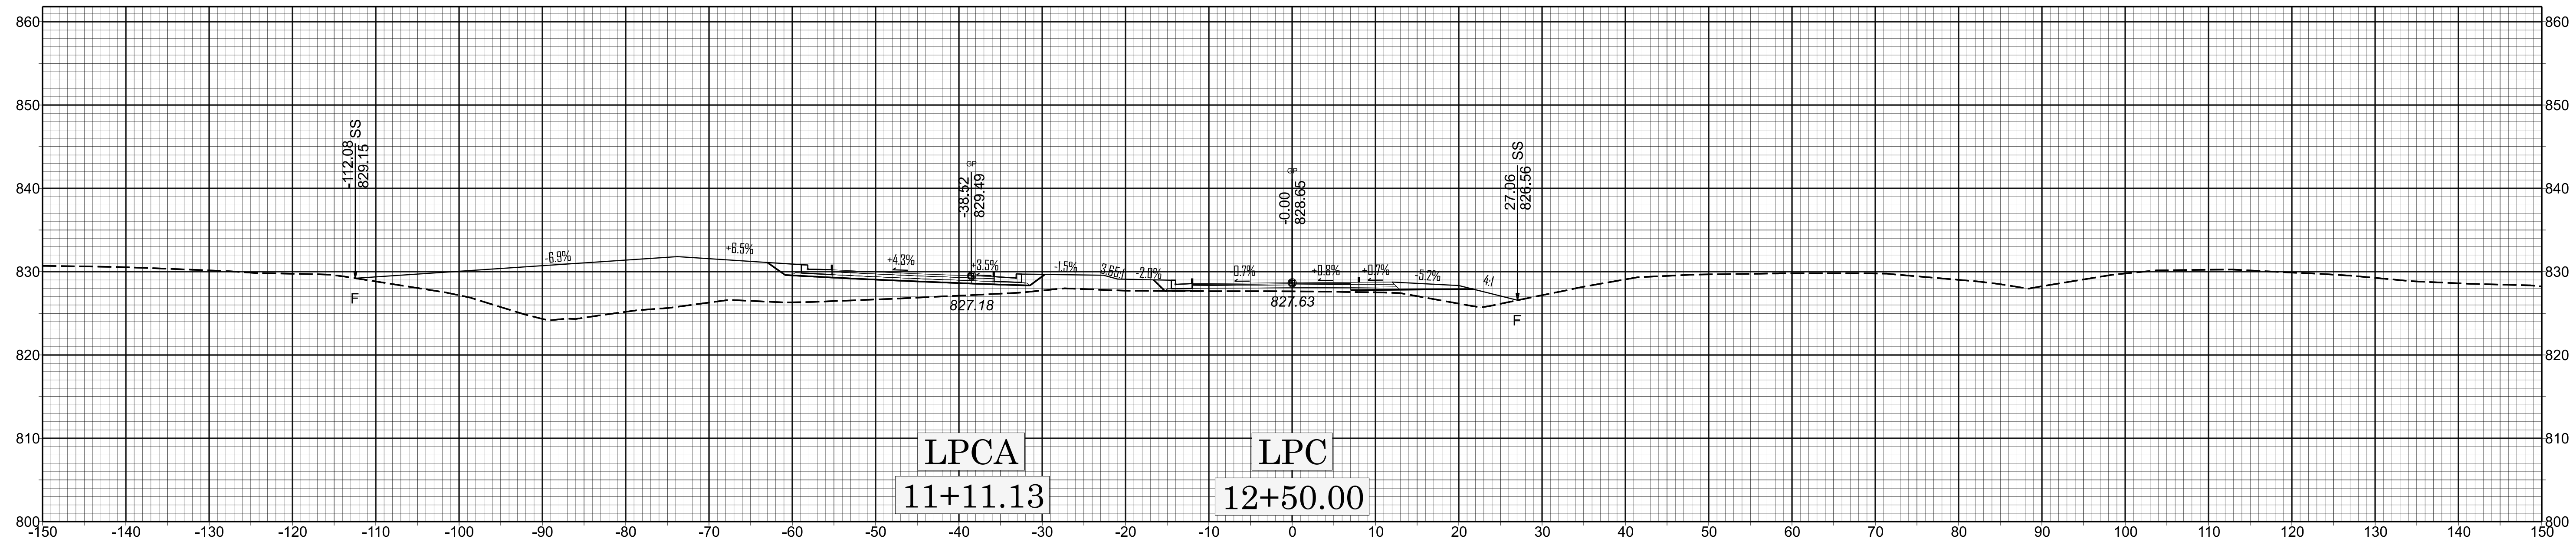



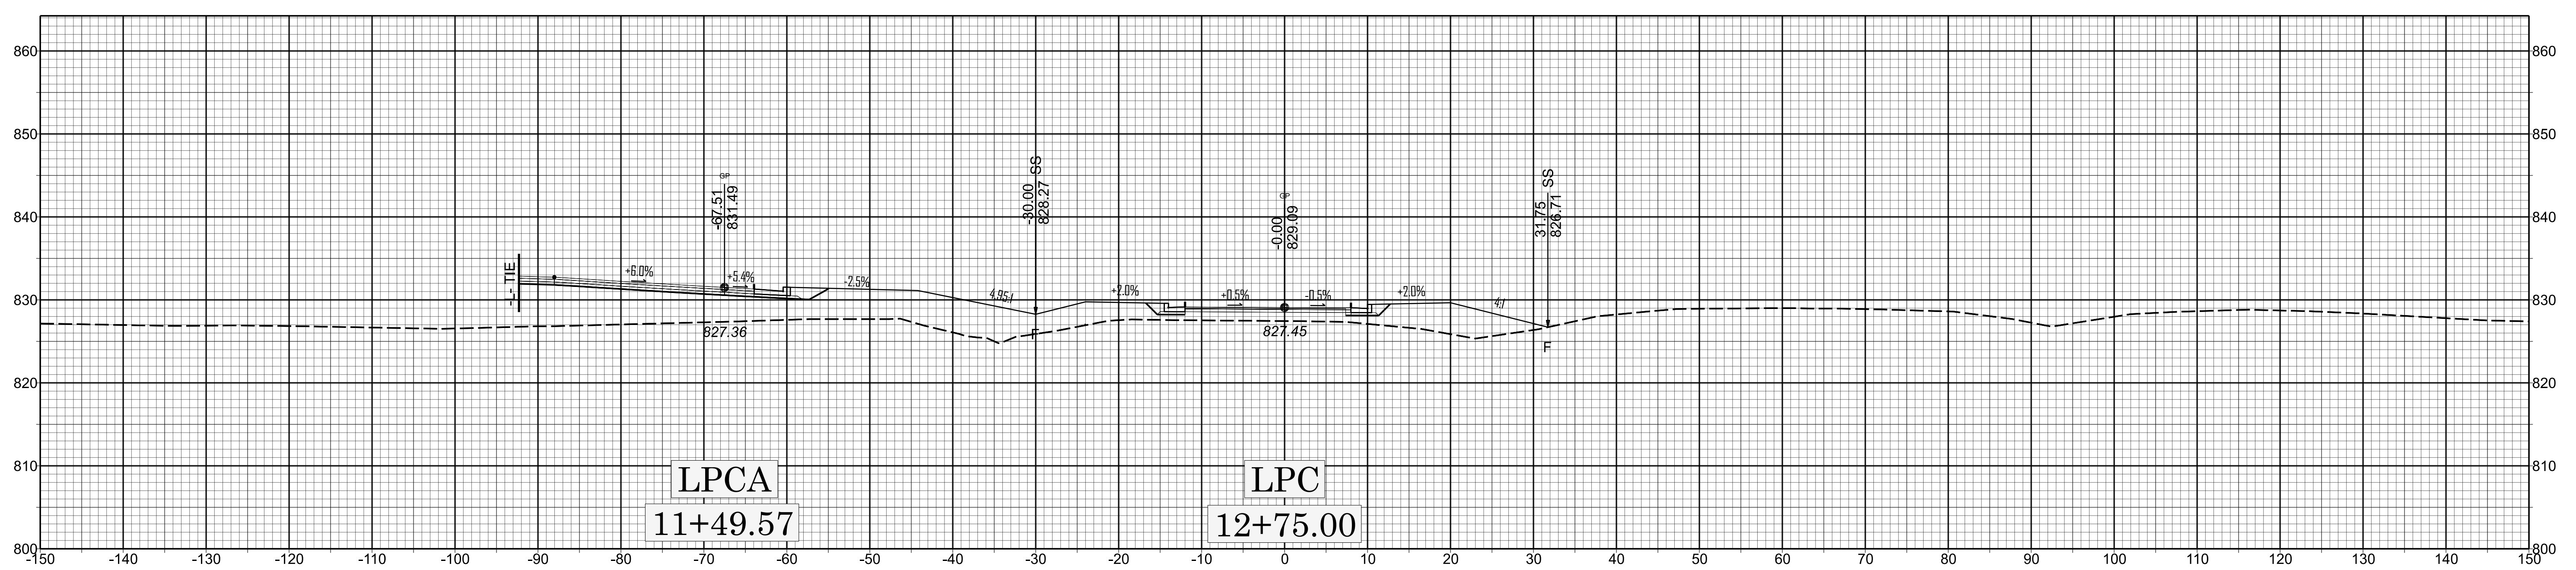
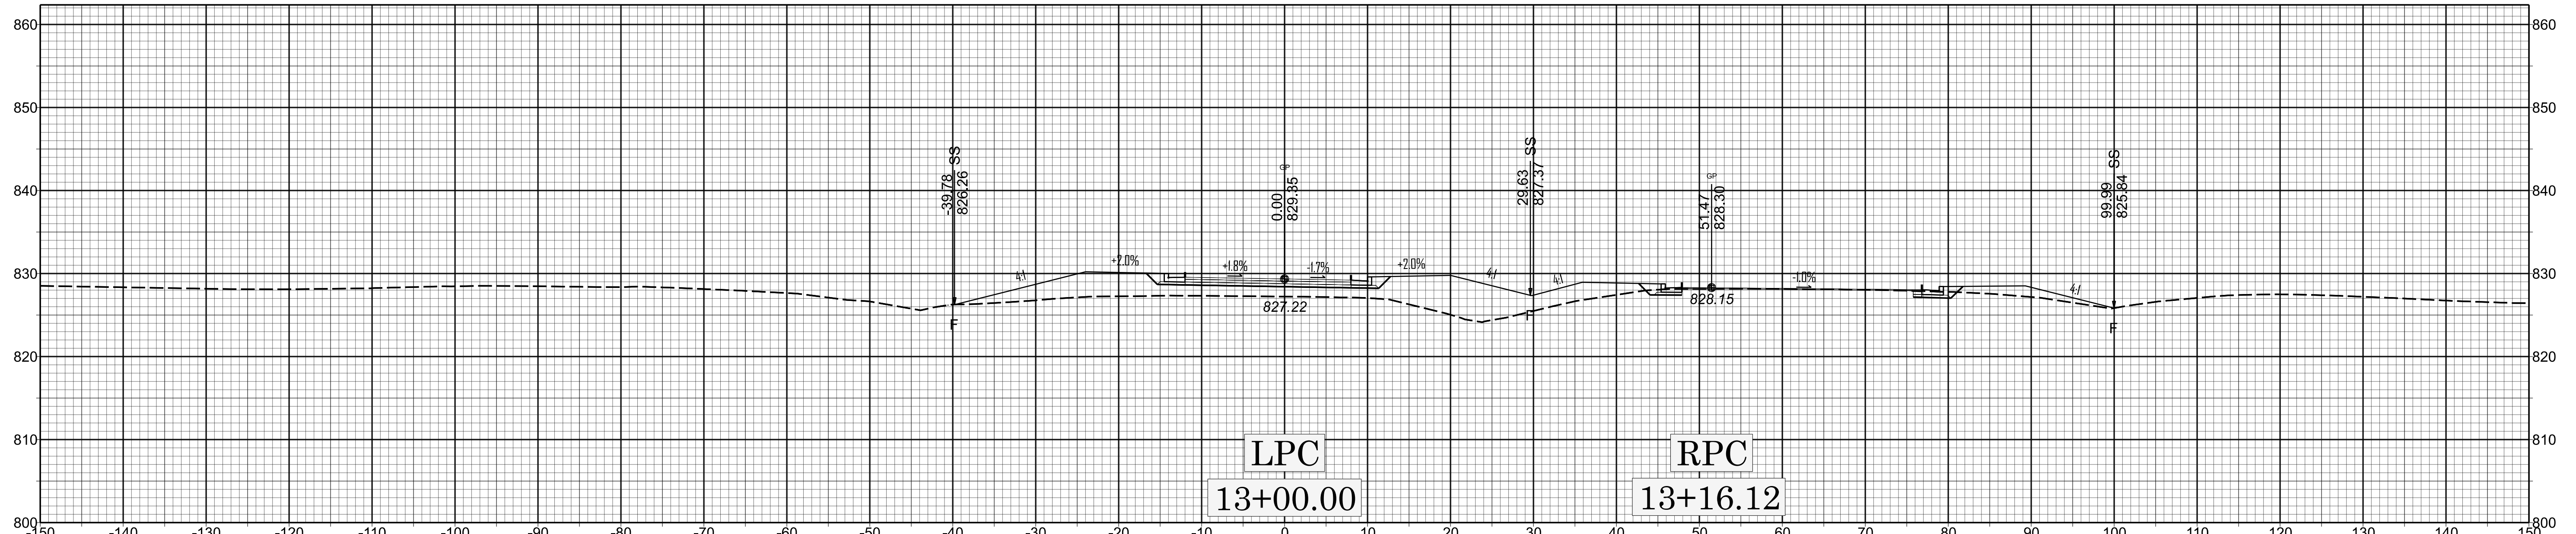
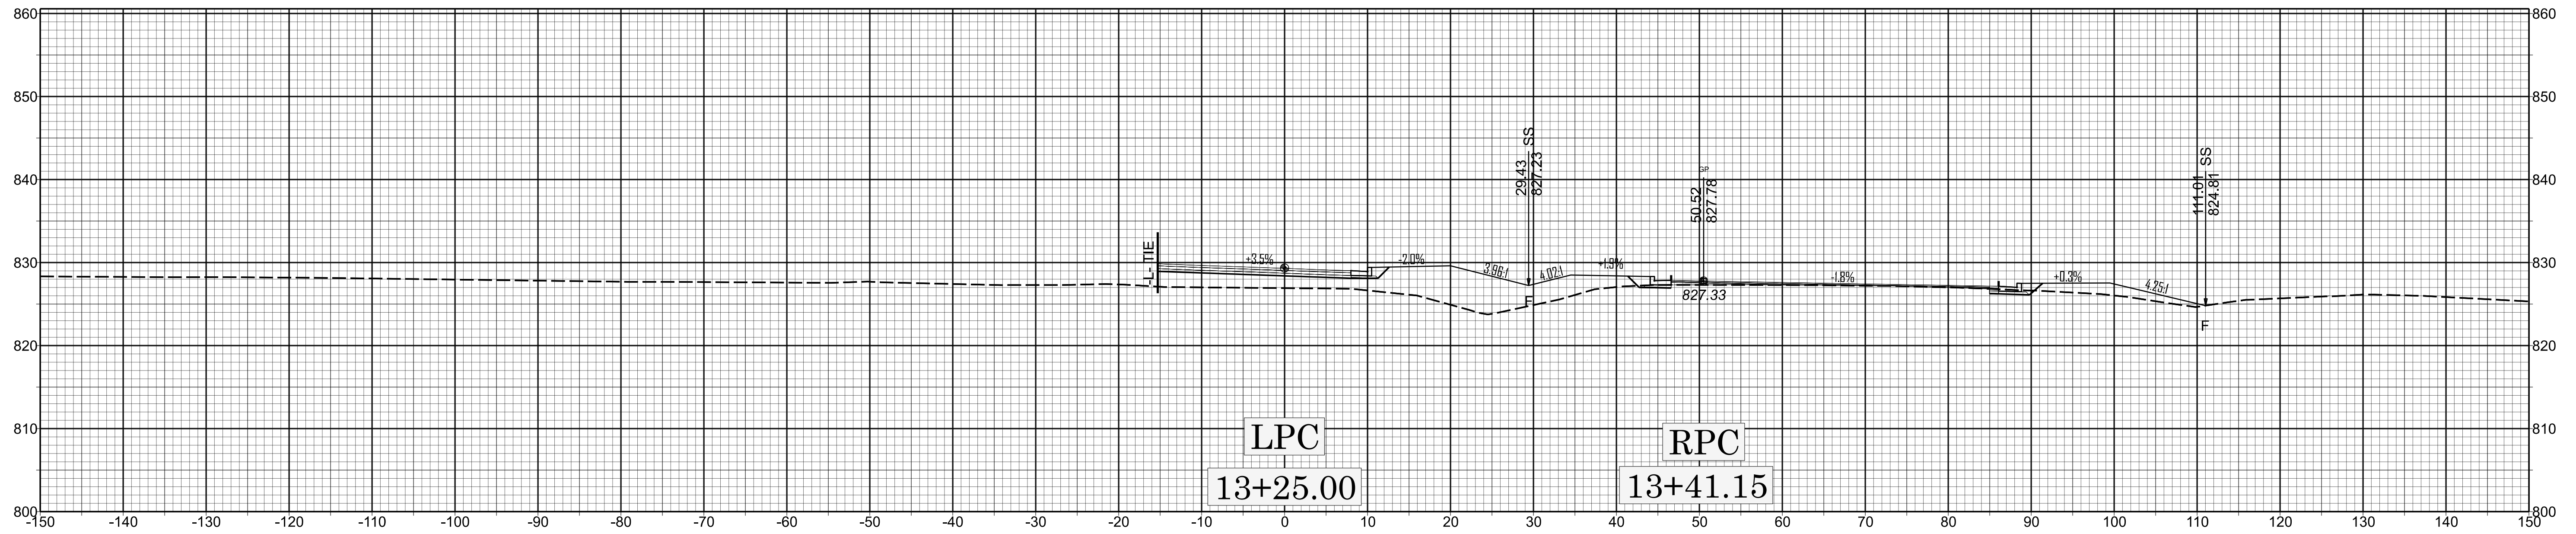





0 10 20


X 24

BR-0168

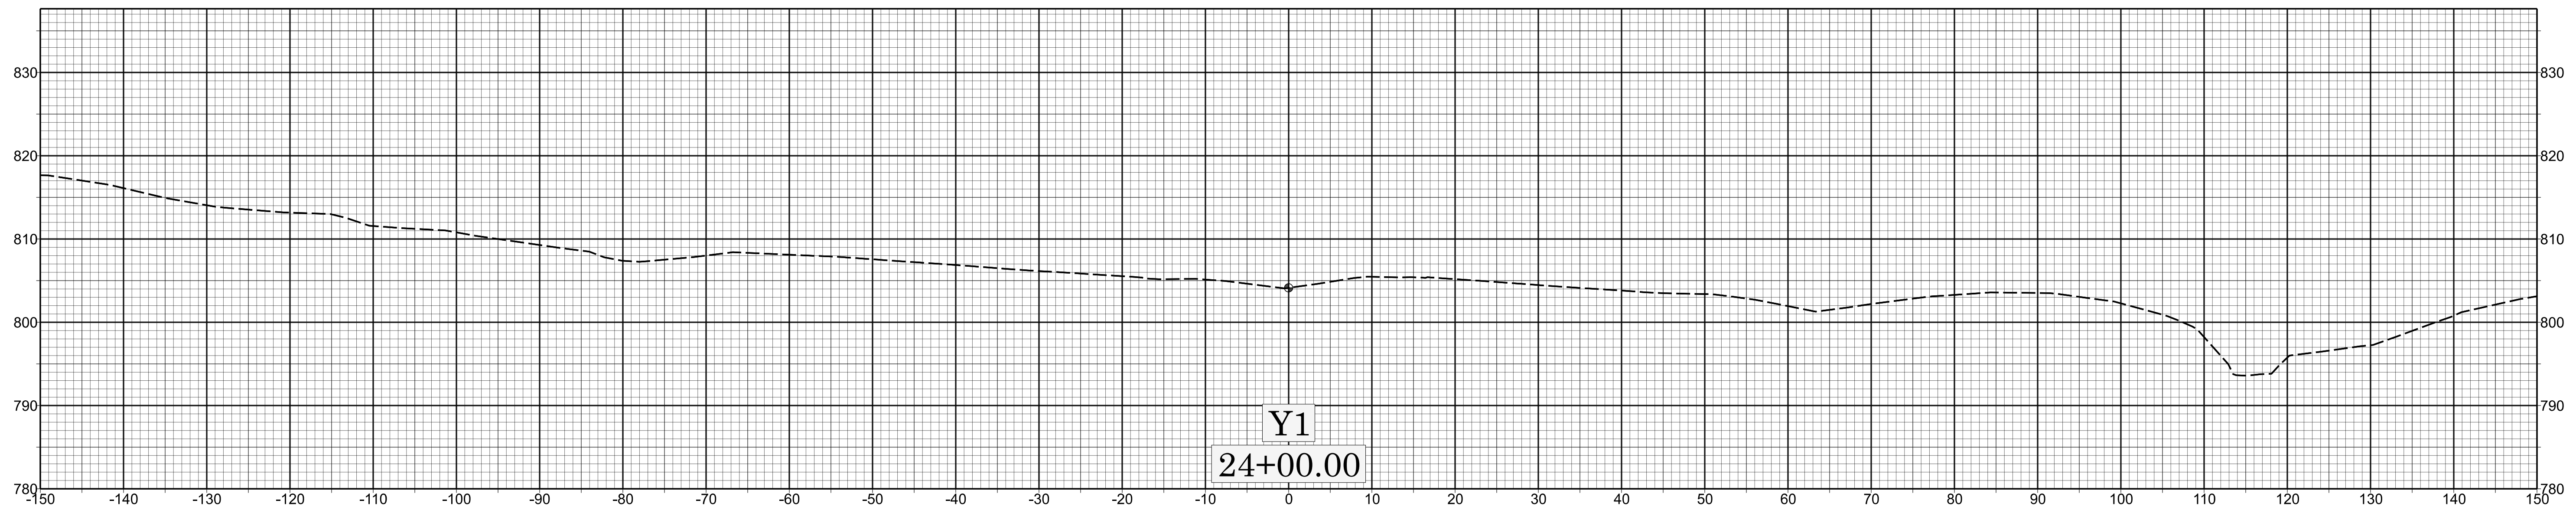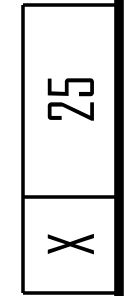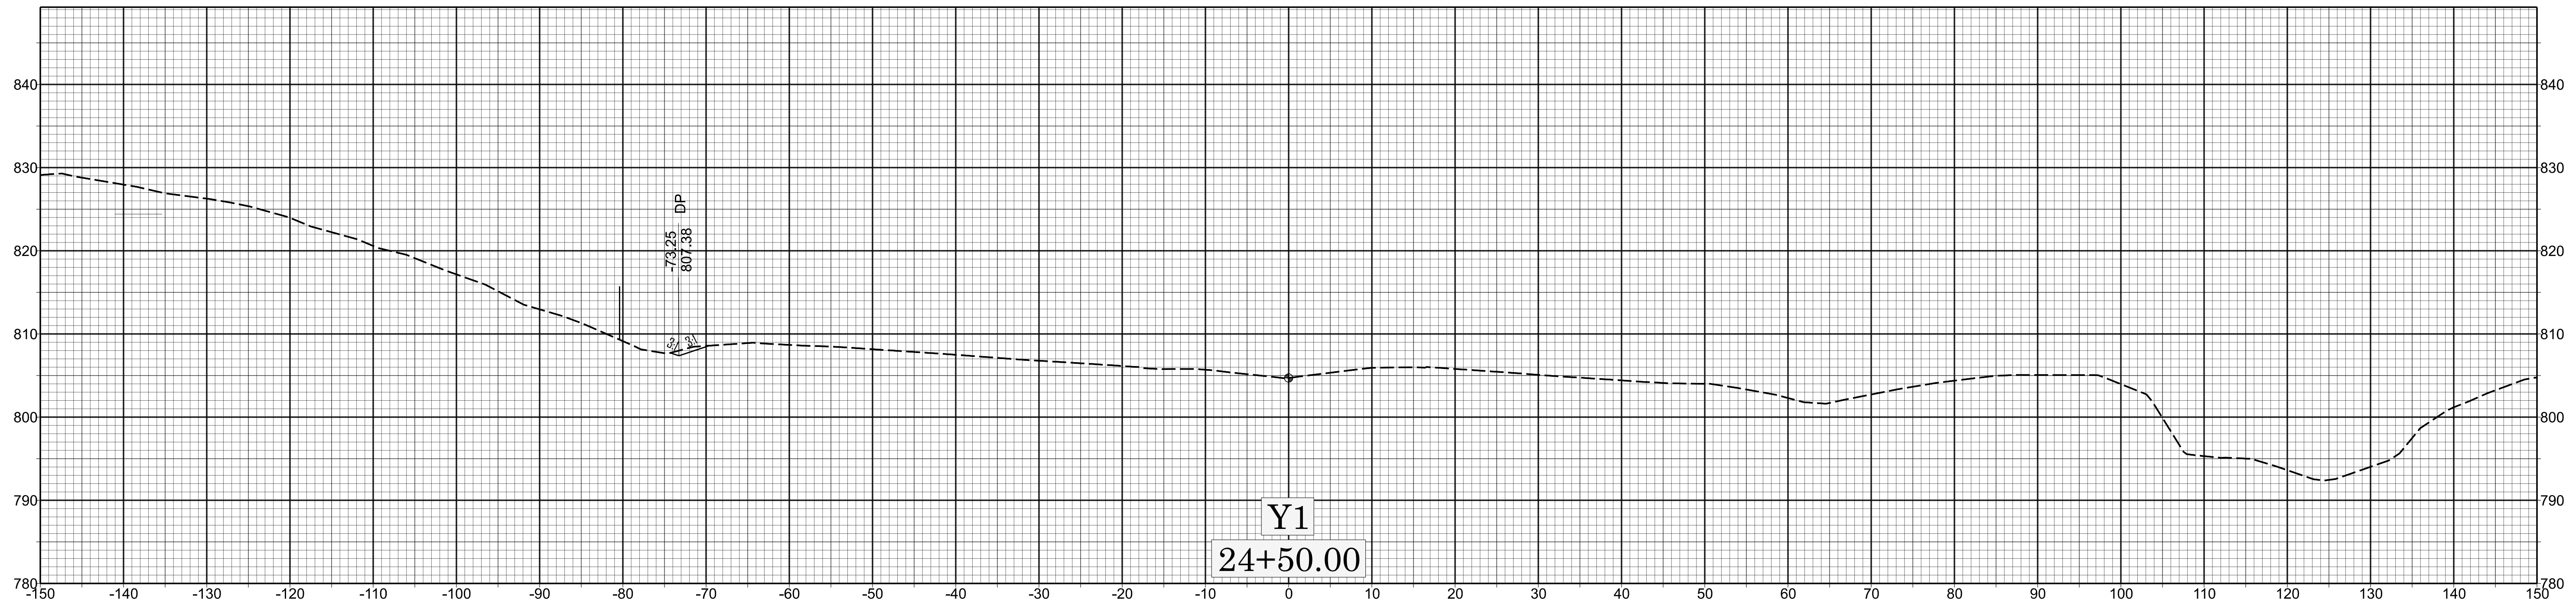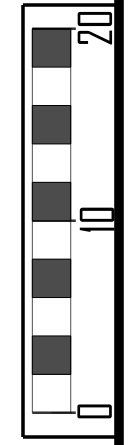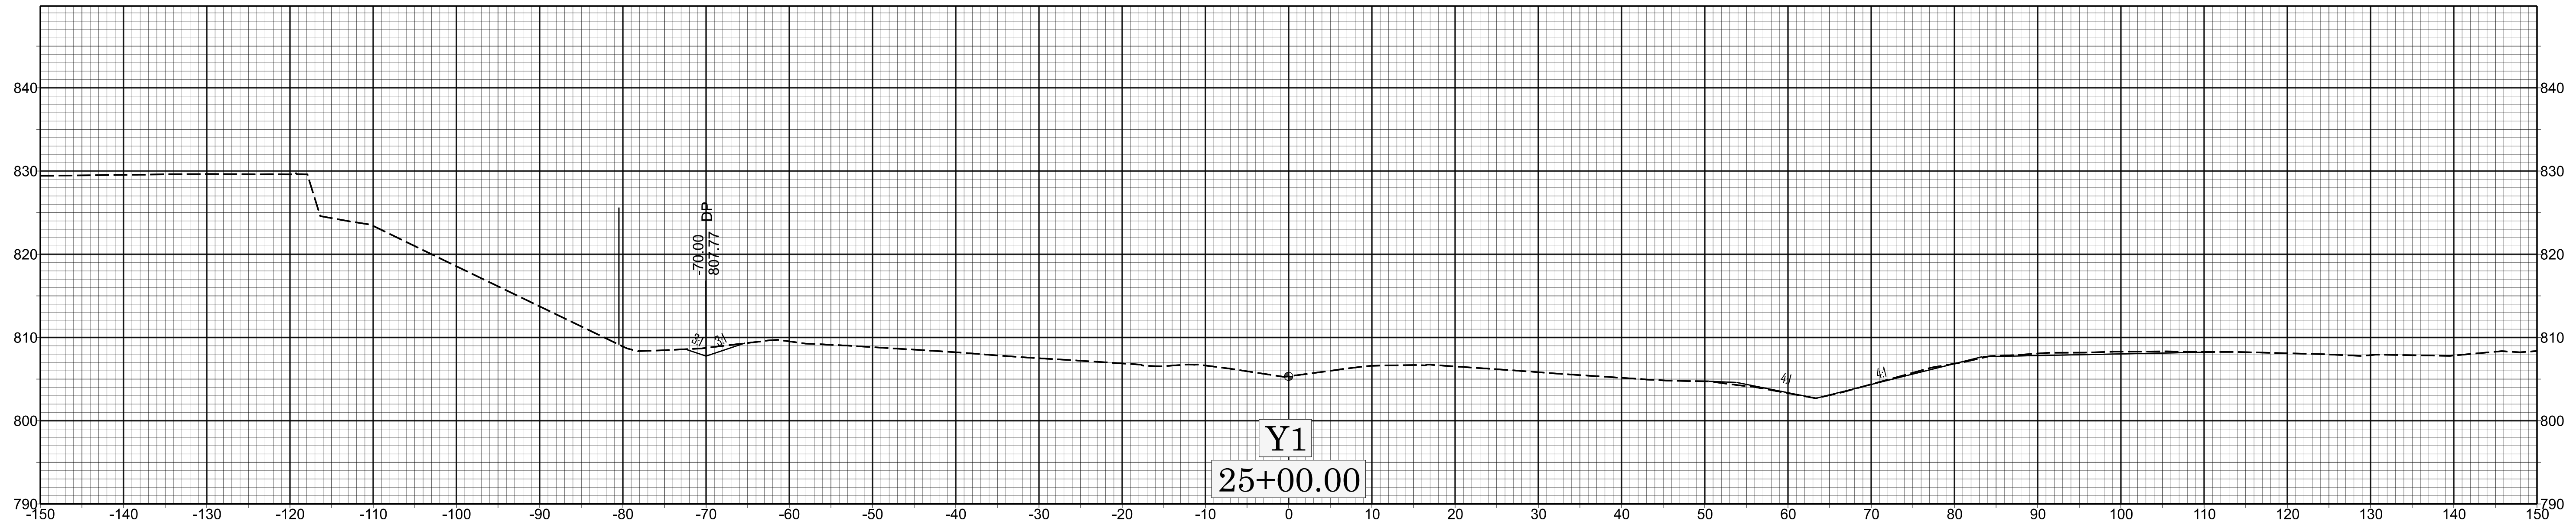

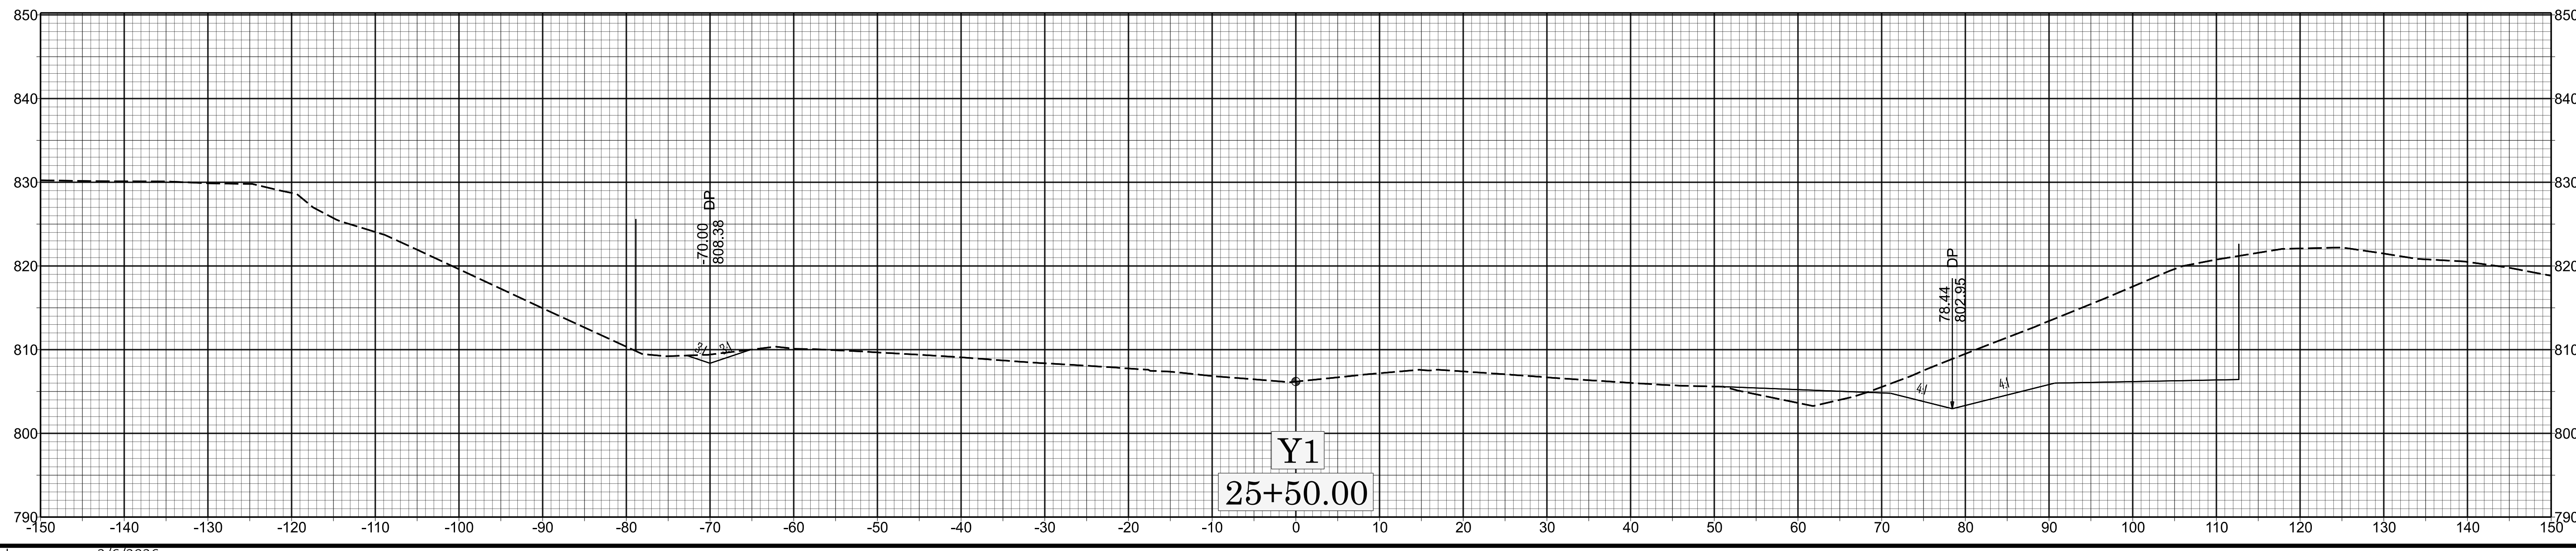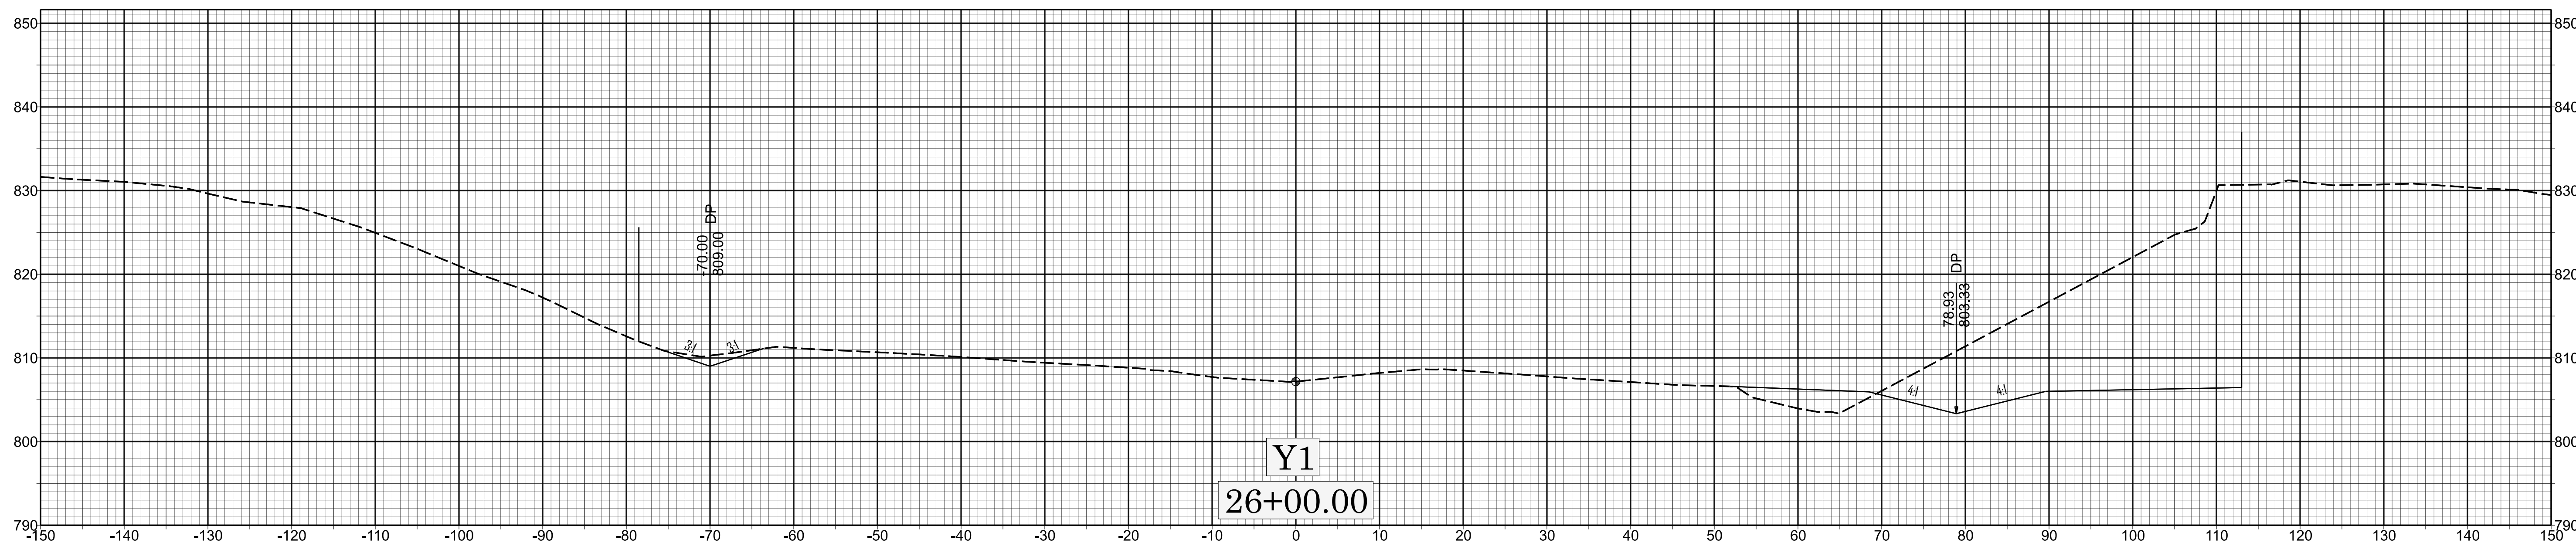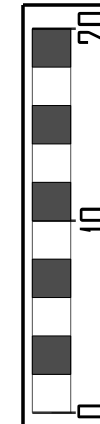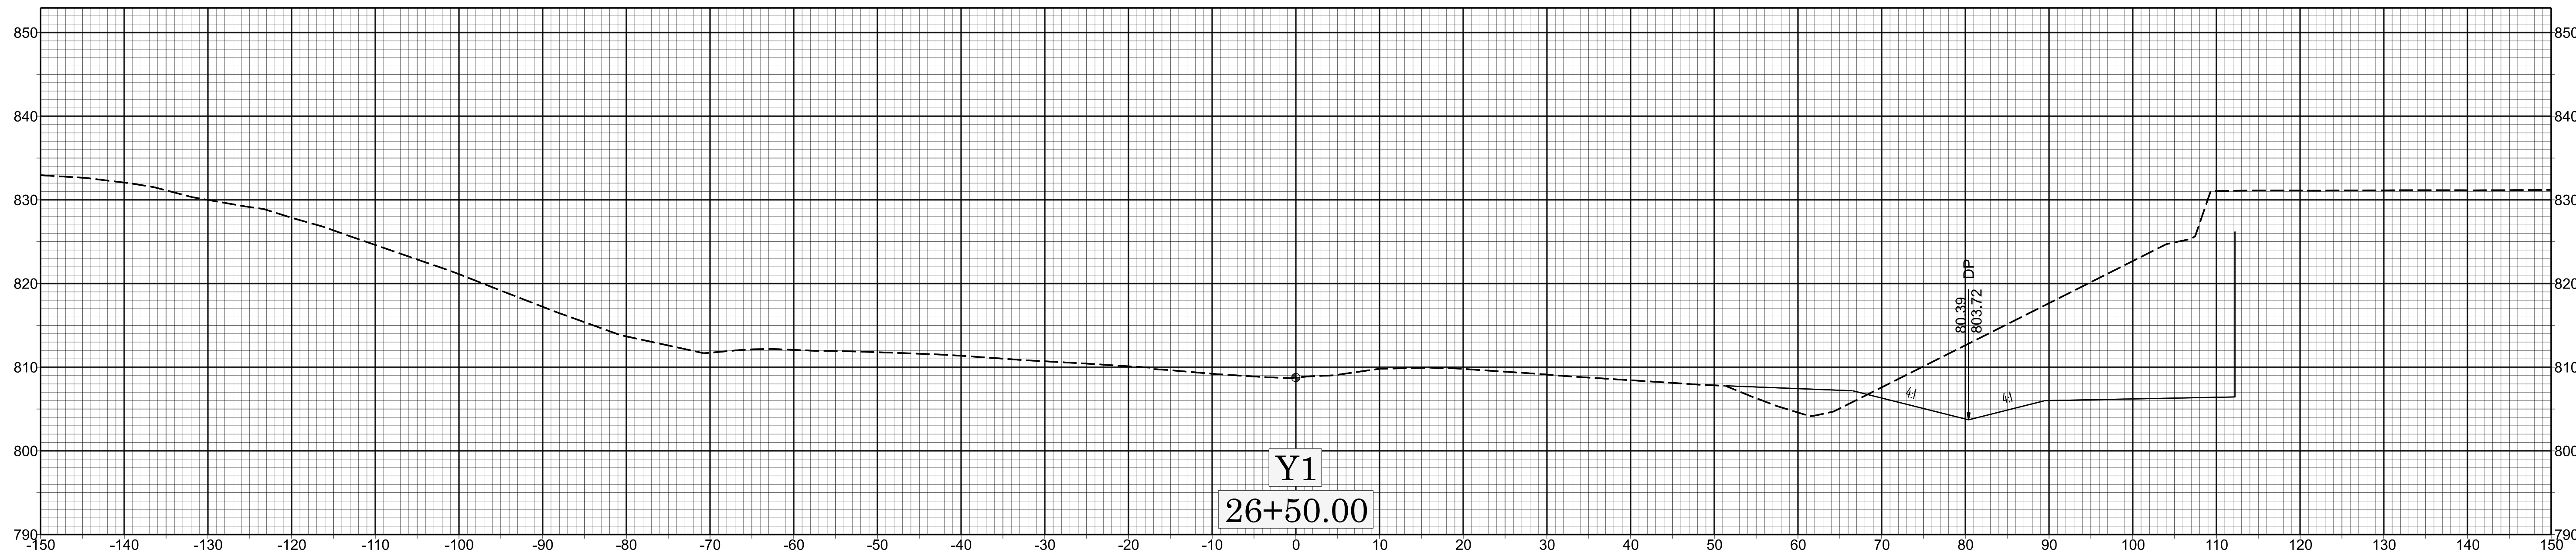



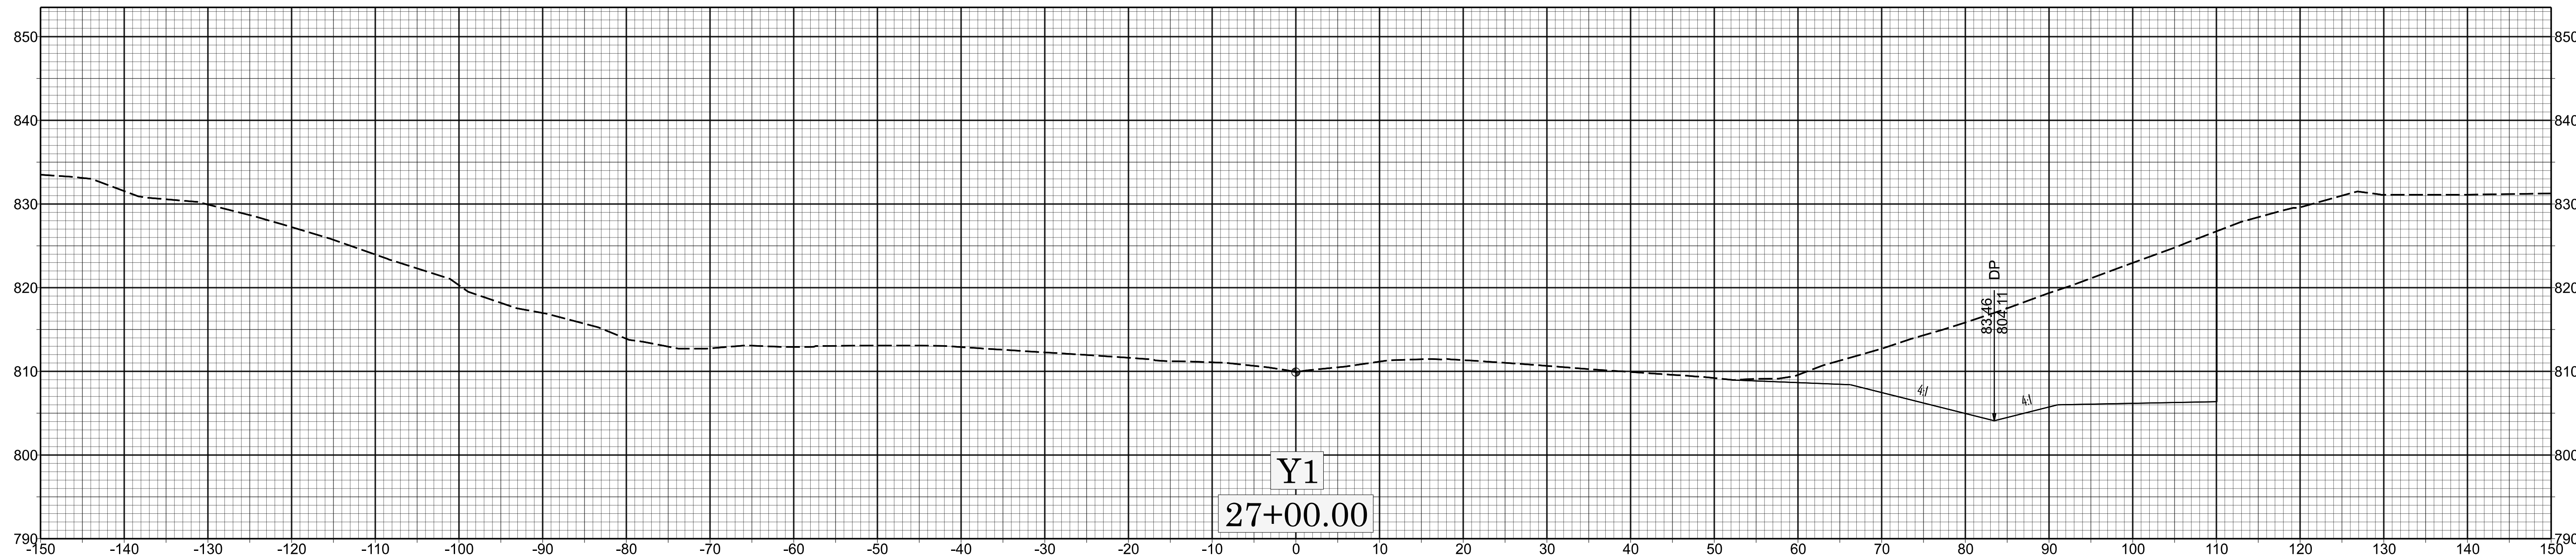
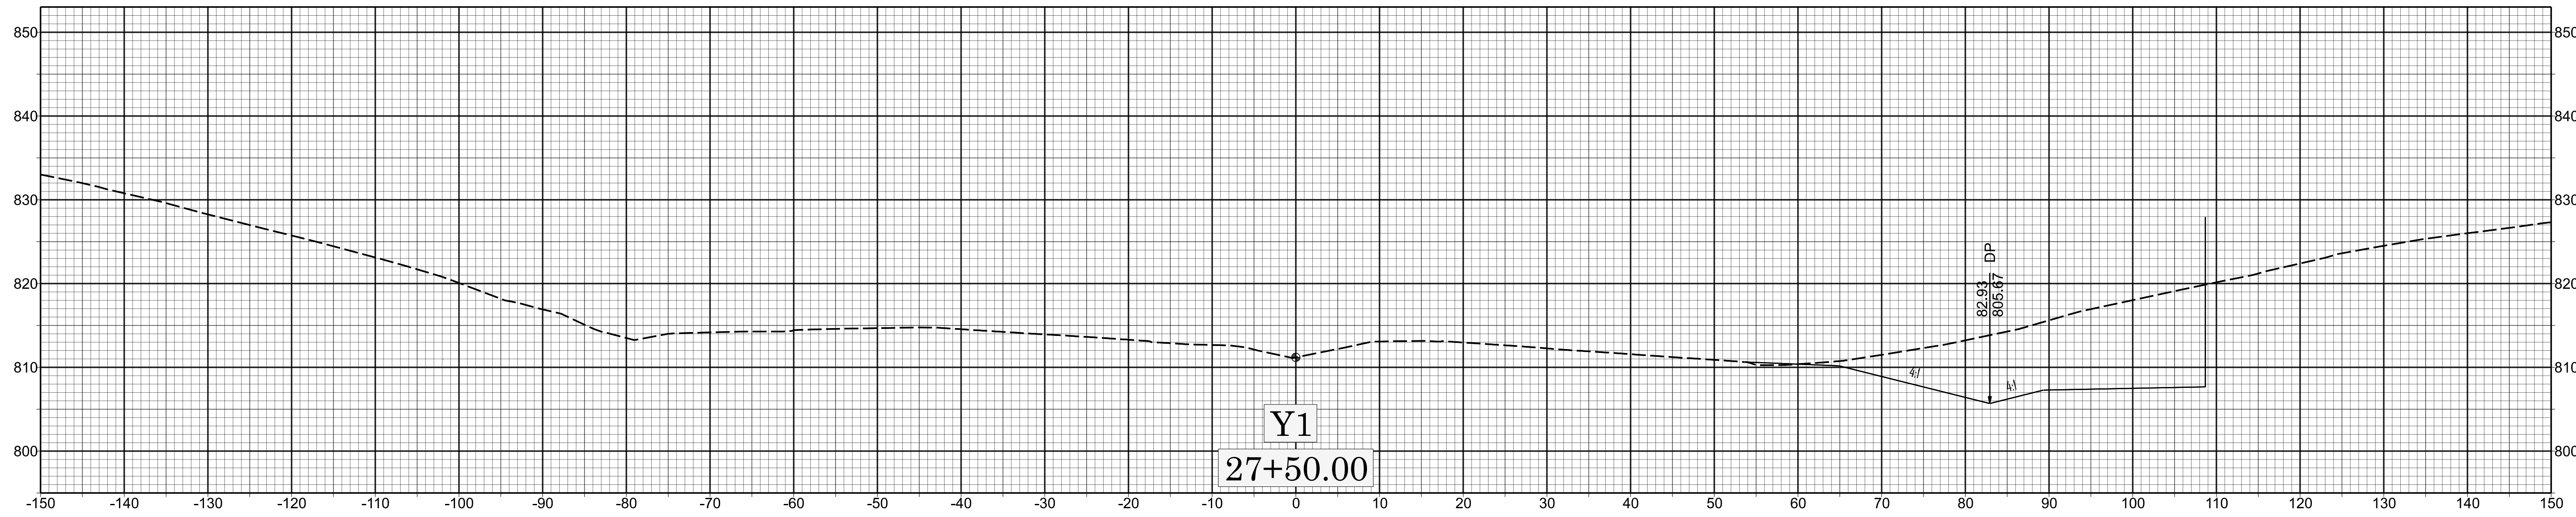
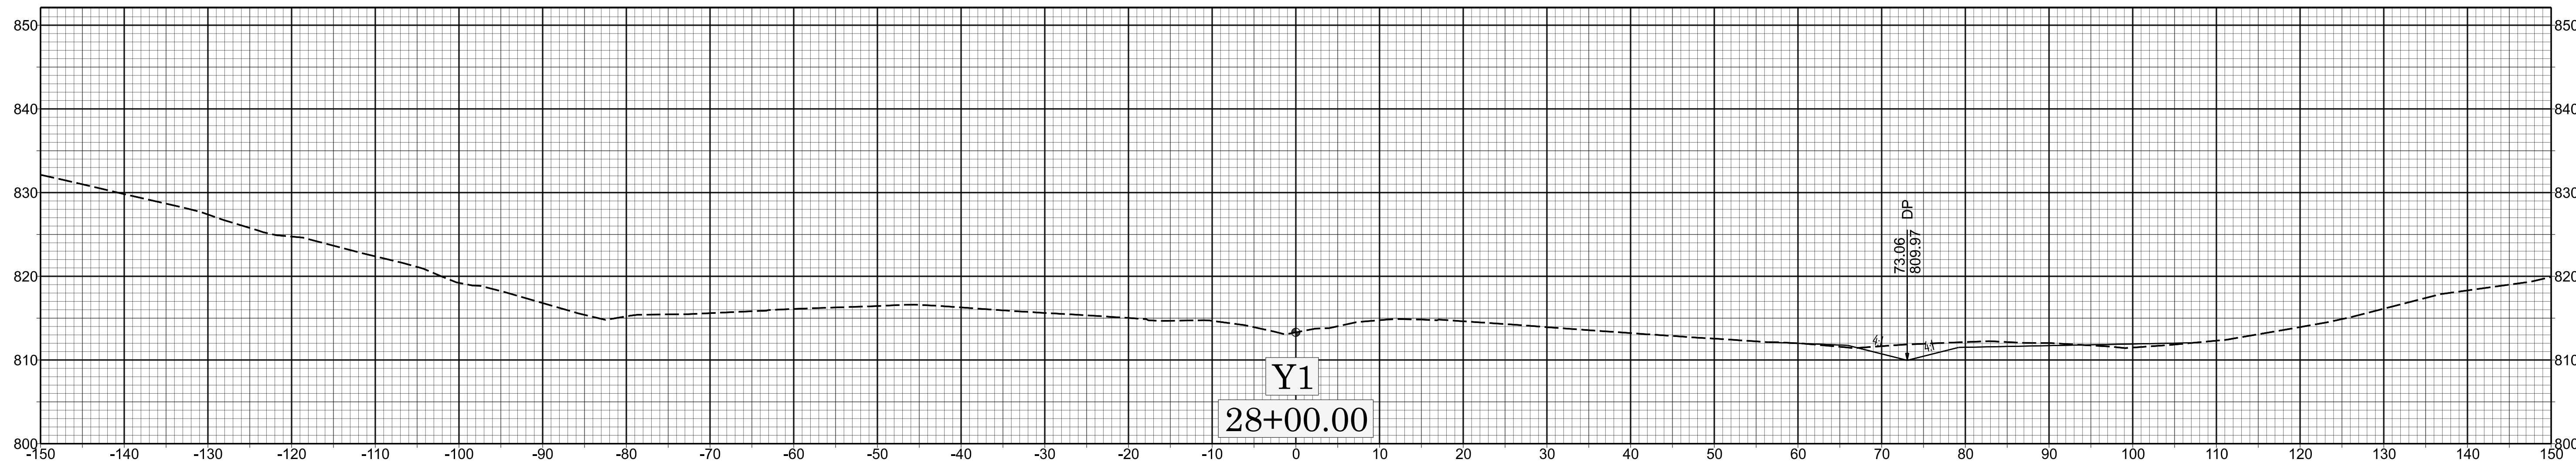


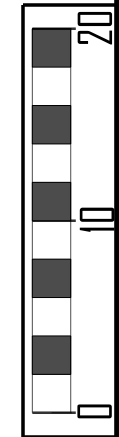


X 28

BR-0168

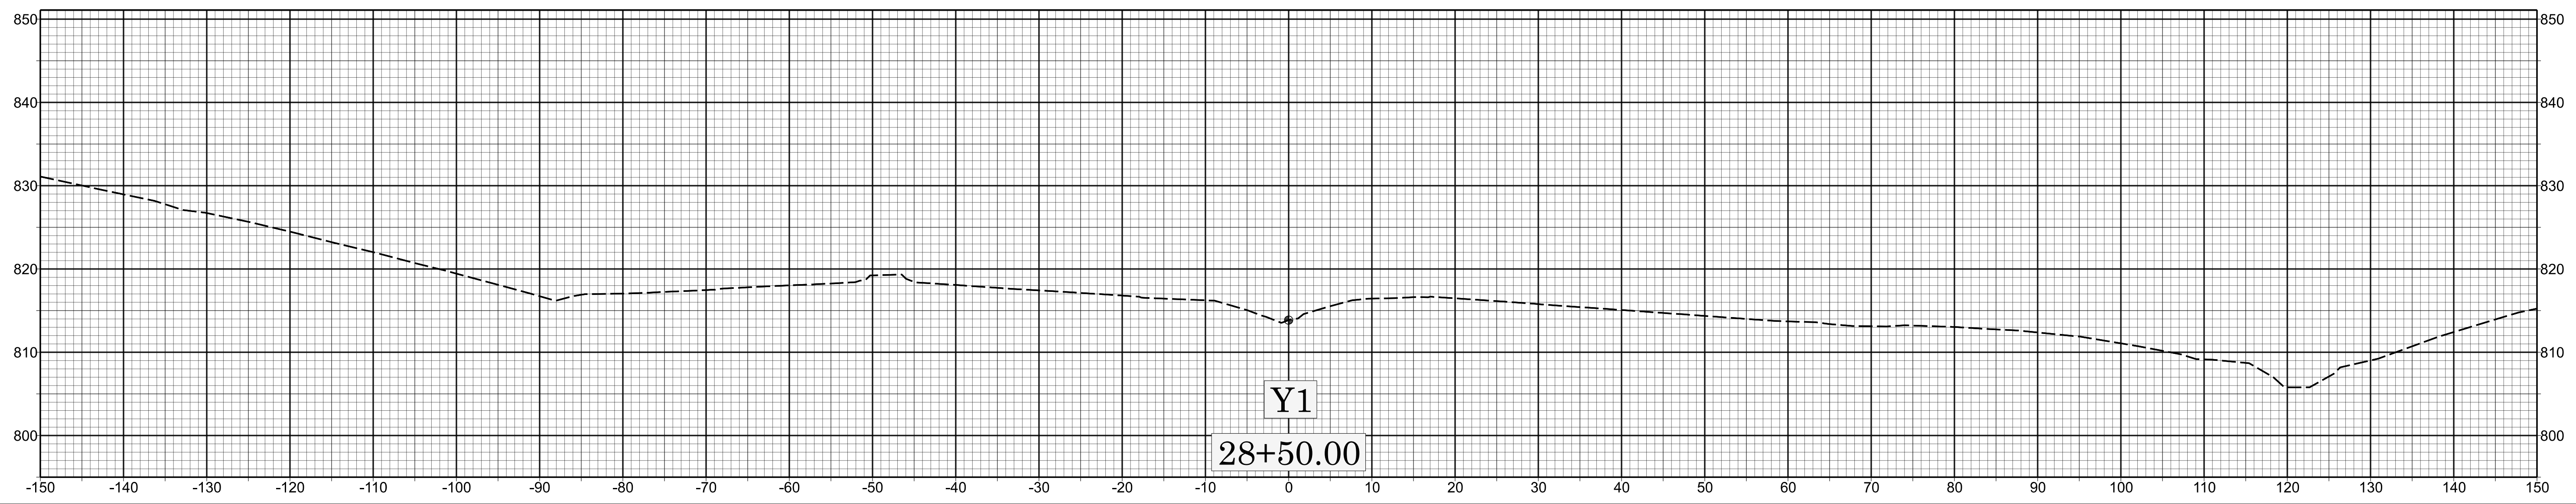

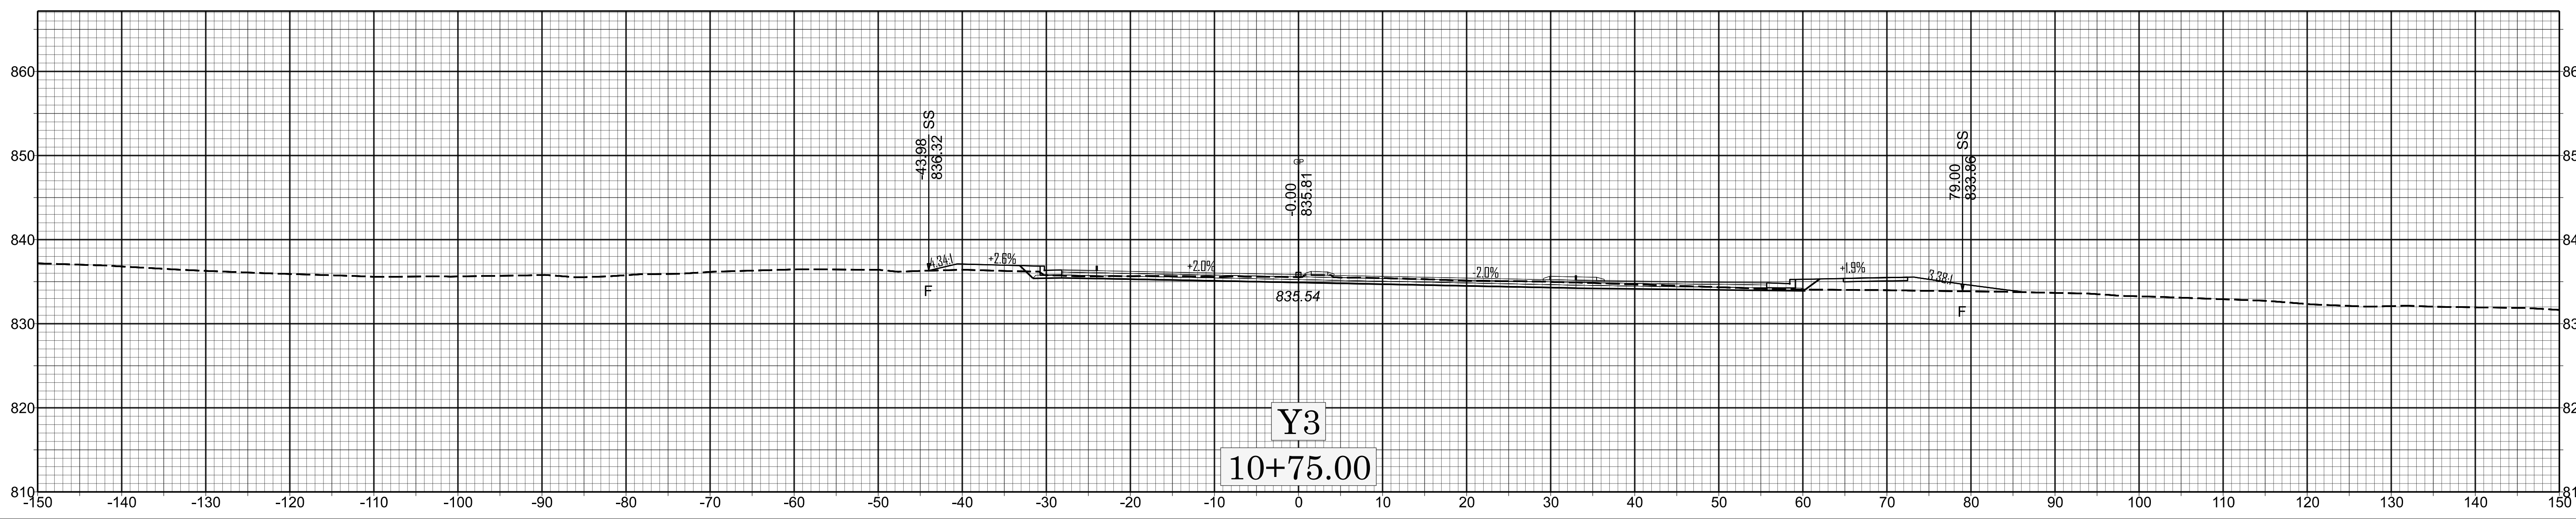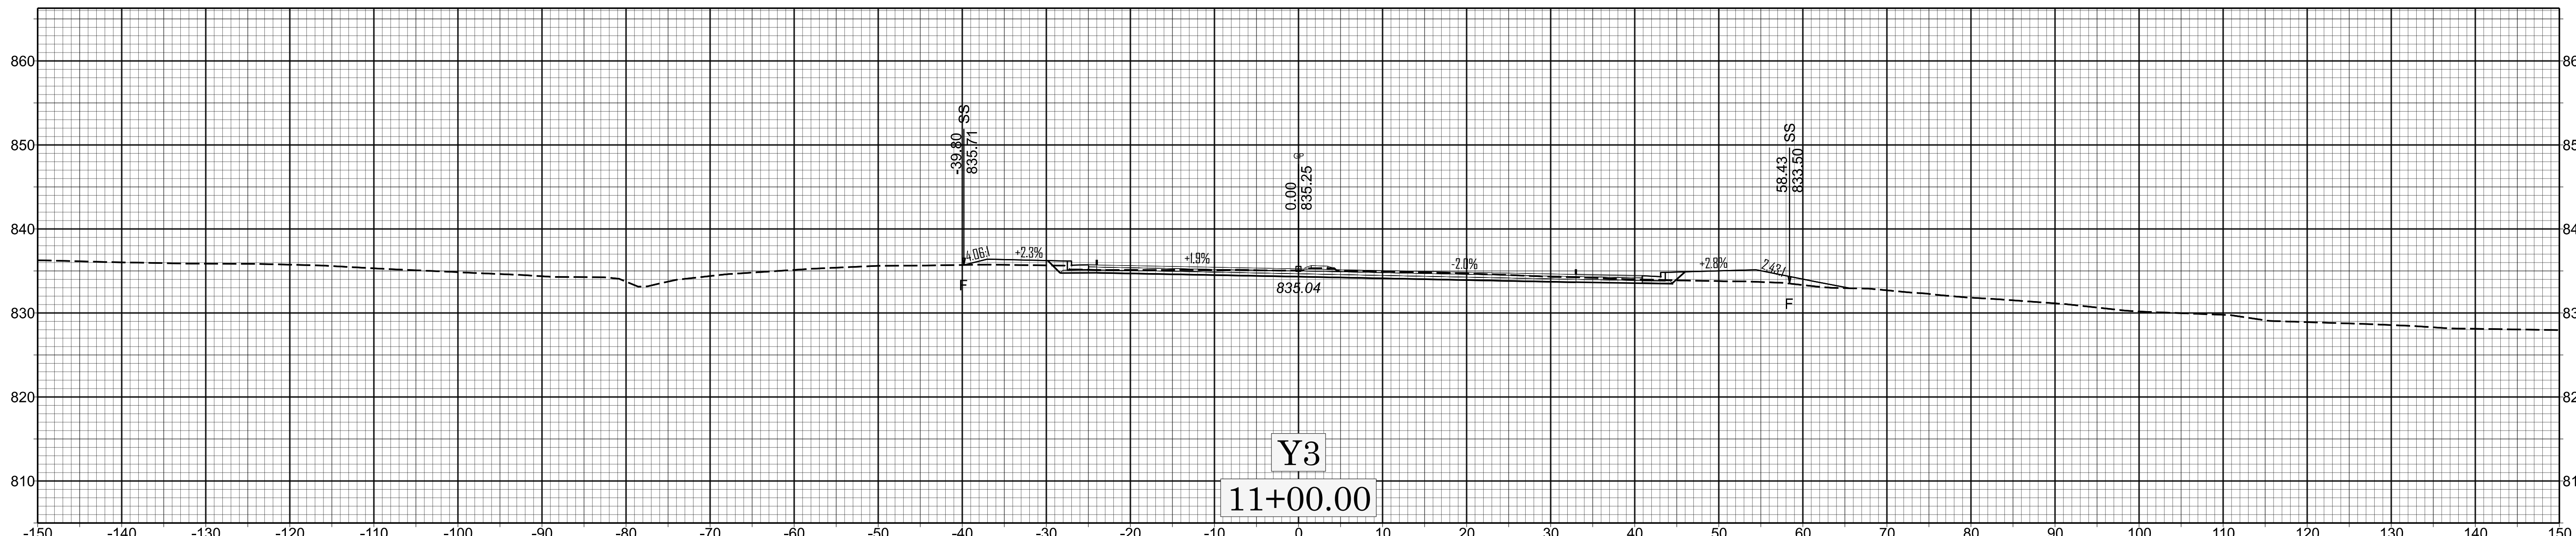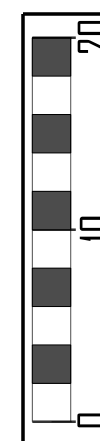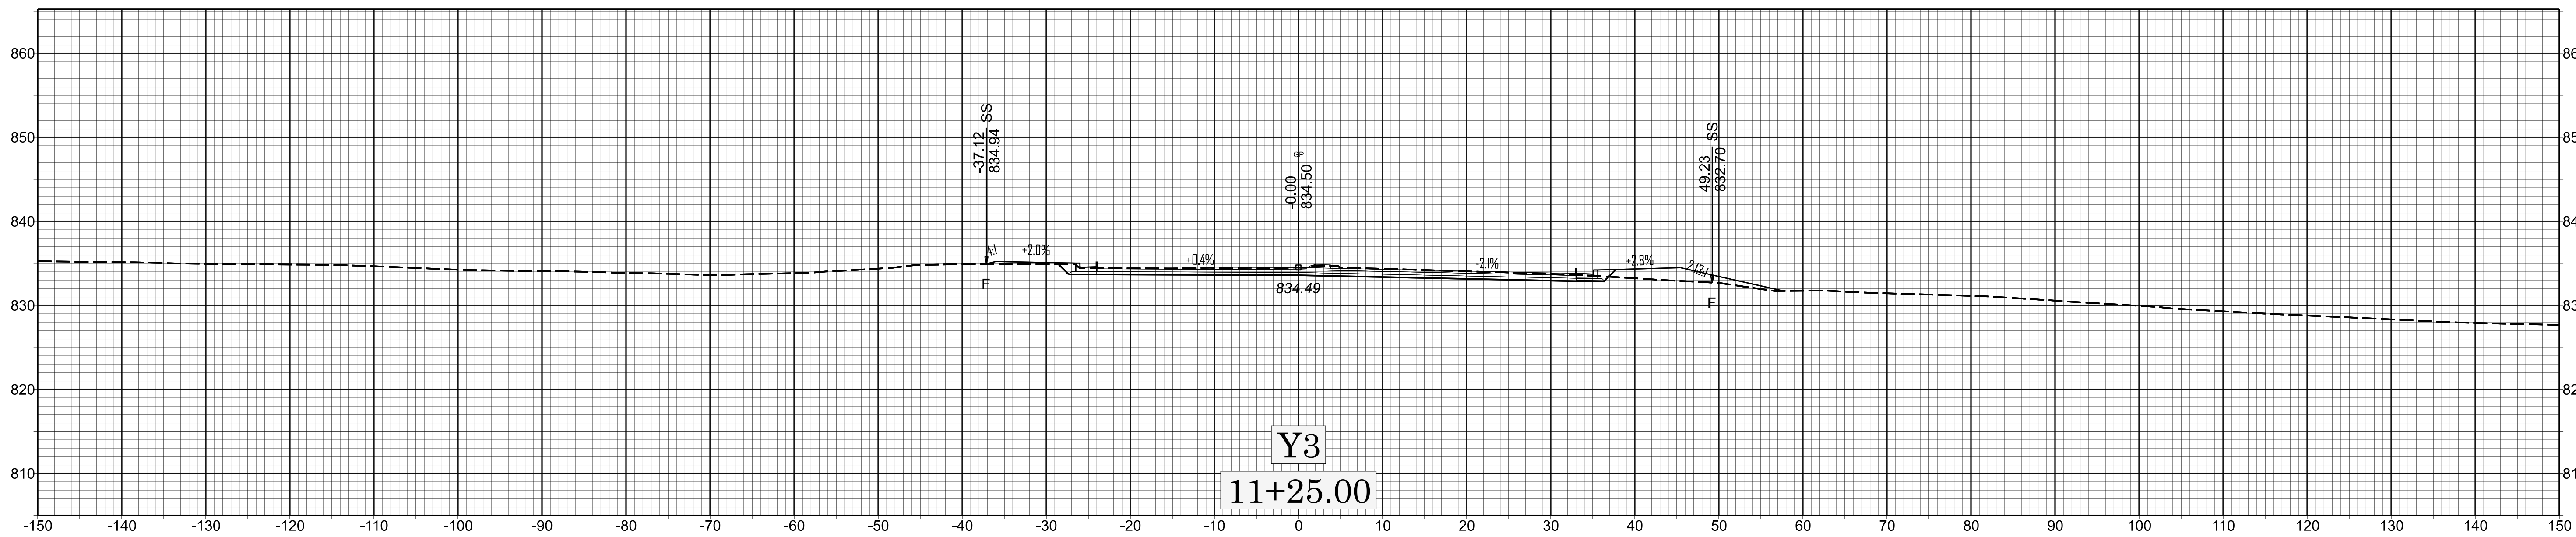

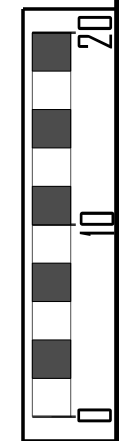

X 30

BR-0168

