

2/9/2026 \\ad\rkk.com\fs\Cloud\Projects\2017\17248_SrOnCall\0300_Gast on_9\BR-0020\Design\Utilities\UBO\Proj\B-6051\ut_U001\Tsh_psh.dgn jmdavis


CONTRACT NO: B-6051 / U-6143

STATE OF NORTH CAROLINA
DIVISION OF HIGHWAYS

**UTILITIES BY OTHERS PLANS
GASTON / MECKLENBURG COUNTIES**

T.I.P. NO.	SHEET NO.
B-6051U-6143	UO-1



NOTE:
ALL UTILITY WORK SHOWN ON THIS SHEET IS DONE BY OTHERS.
NO PAYMENT WILL BE MADE TO THE CONTRACTOR FOR UTILITY WORK SHOWN ON THIS SHEET.

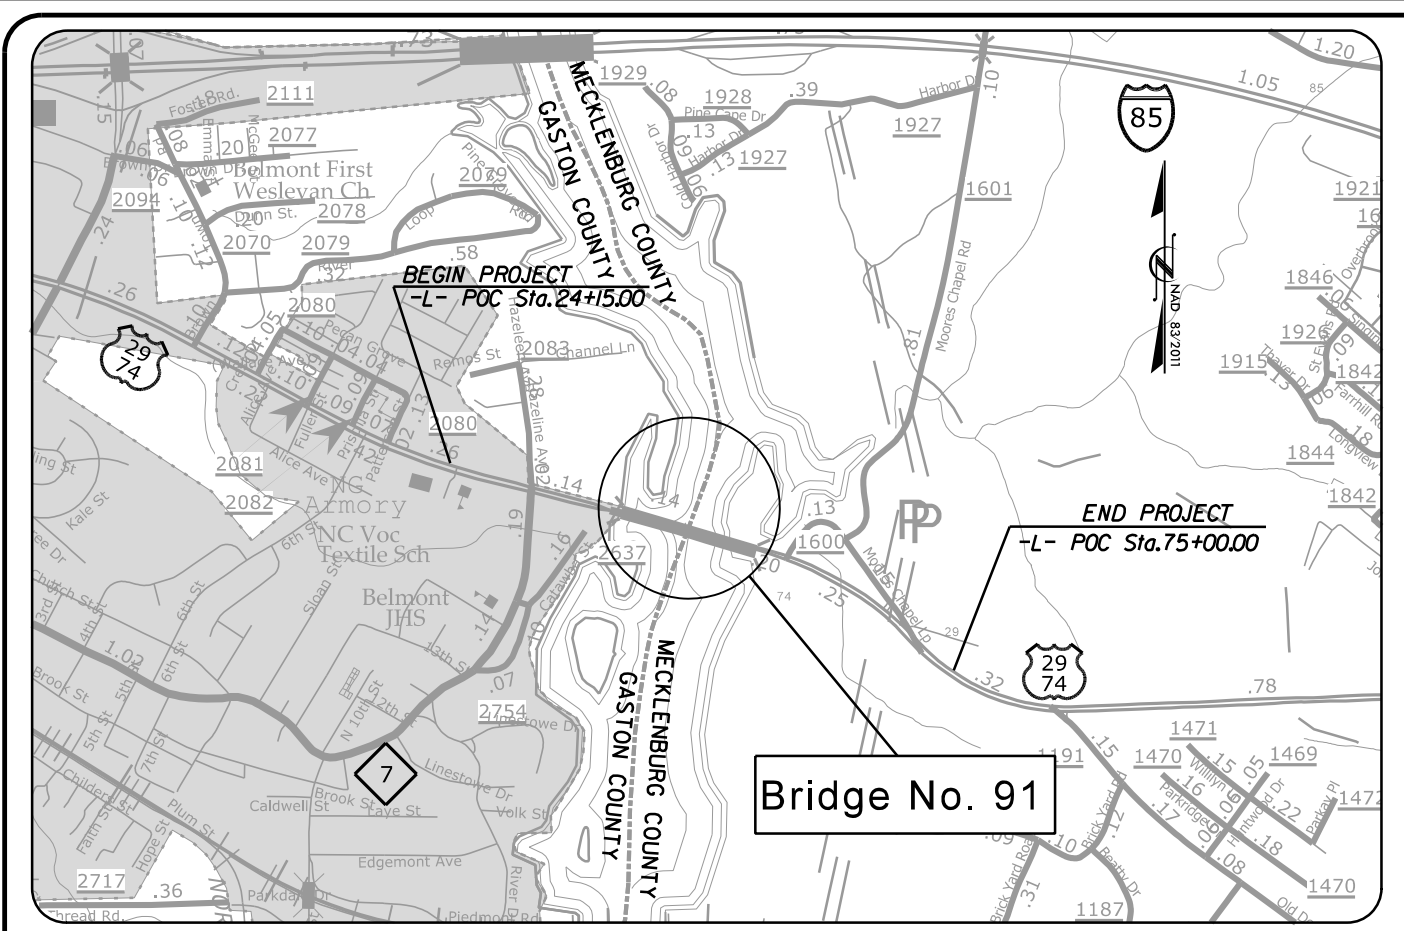

VICINITY MAP
(NOT TO SCALE)

**LOCATION: BRIDGE NO. 91 OVER CATAWBA RIVER
ON US 29 /US 74 AND INTERSECTION
IMPROVEMENTS ON US 29 /US 74
(WILKINSON BLVD) AND NC 7 (CATAWBA ST)**

TYPE OF WORK: UTILITIES

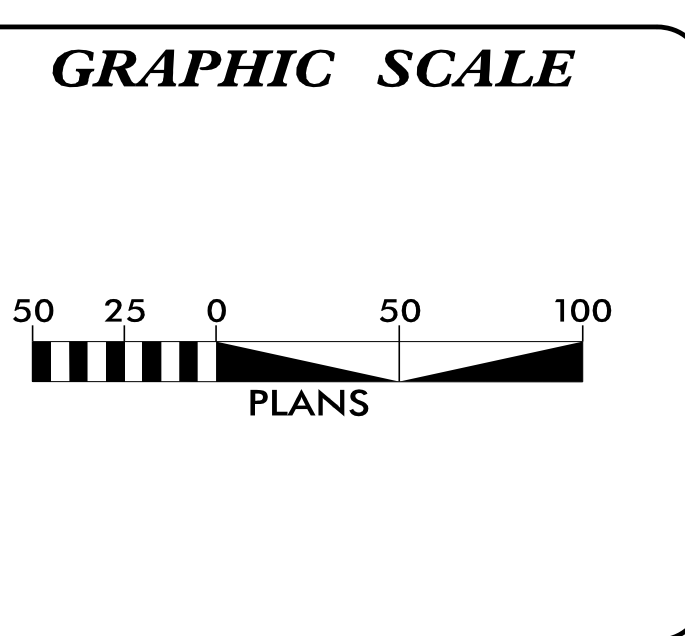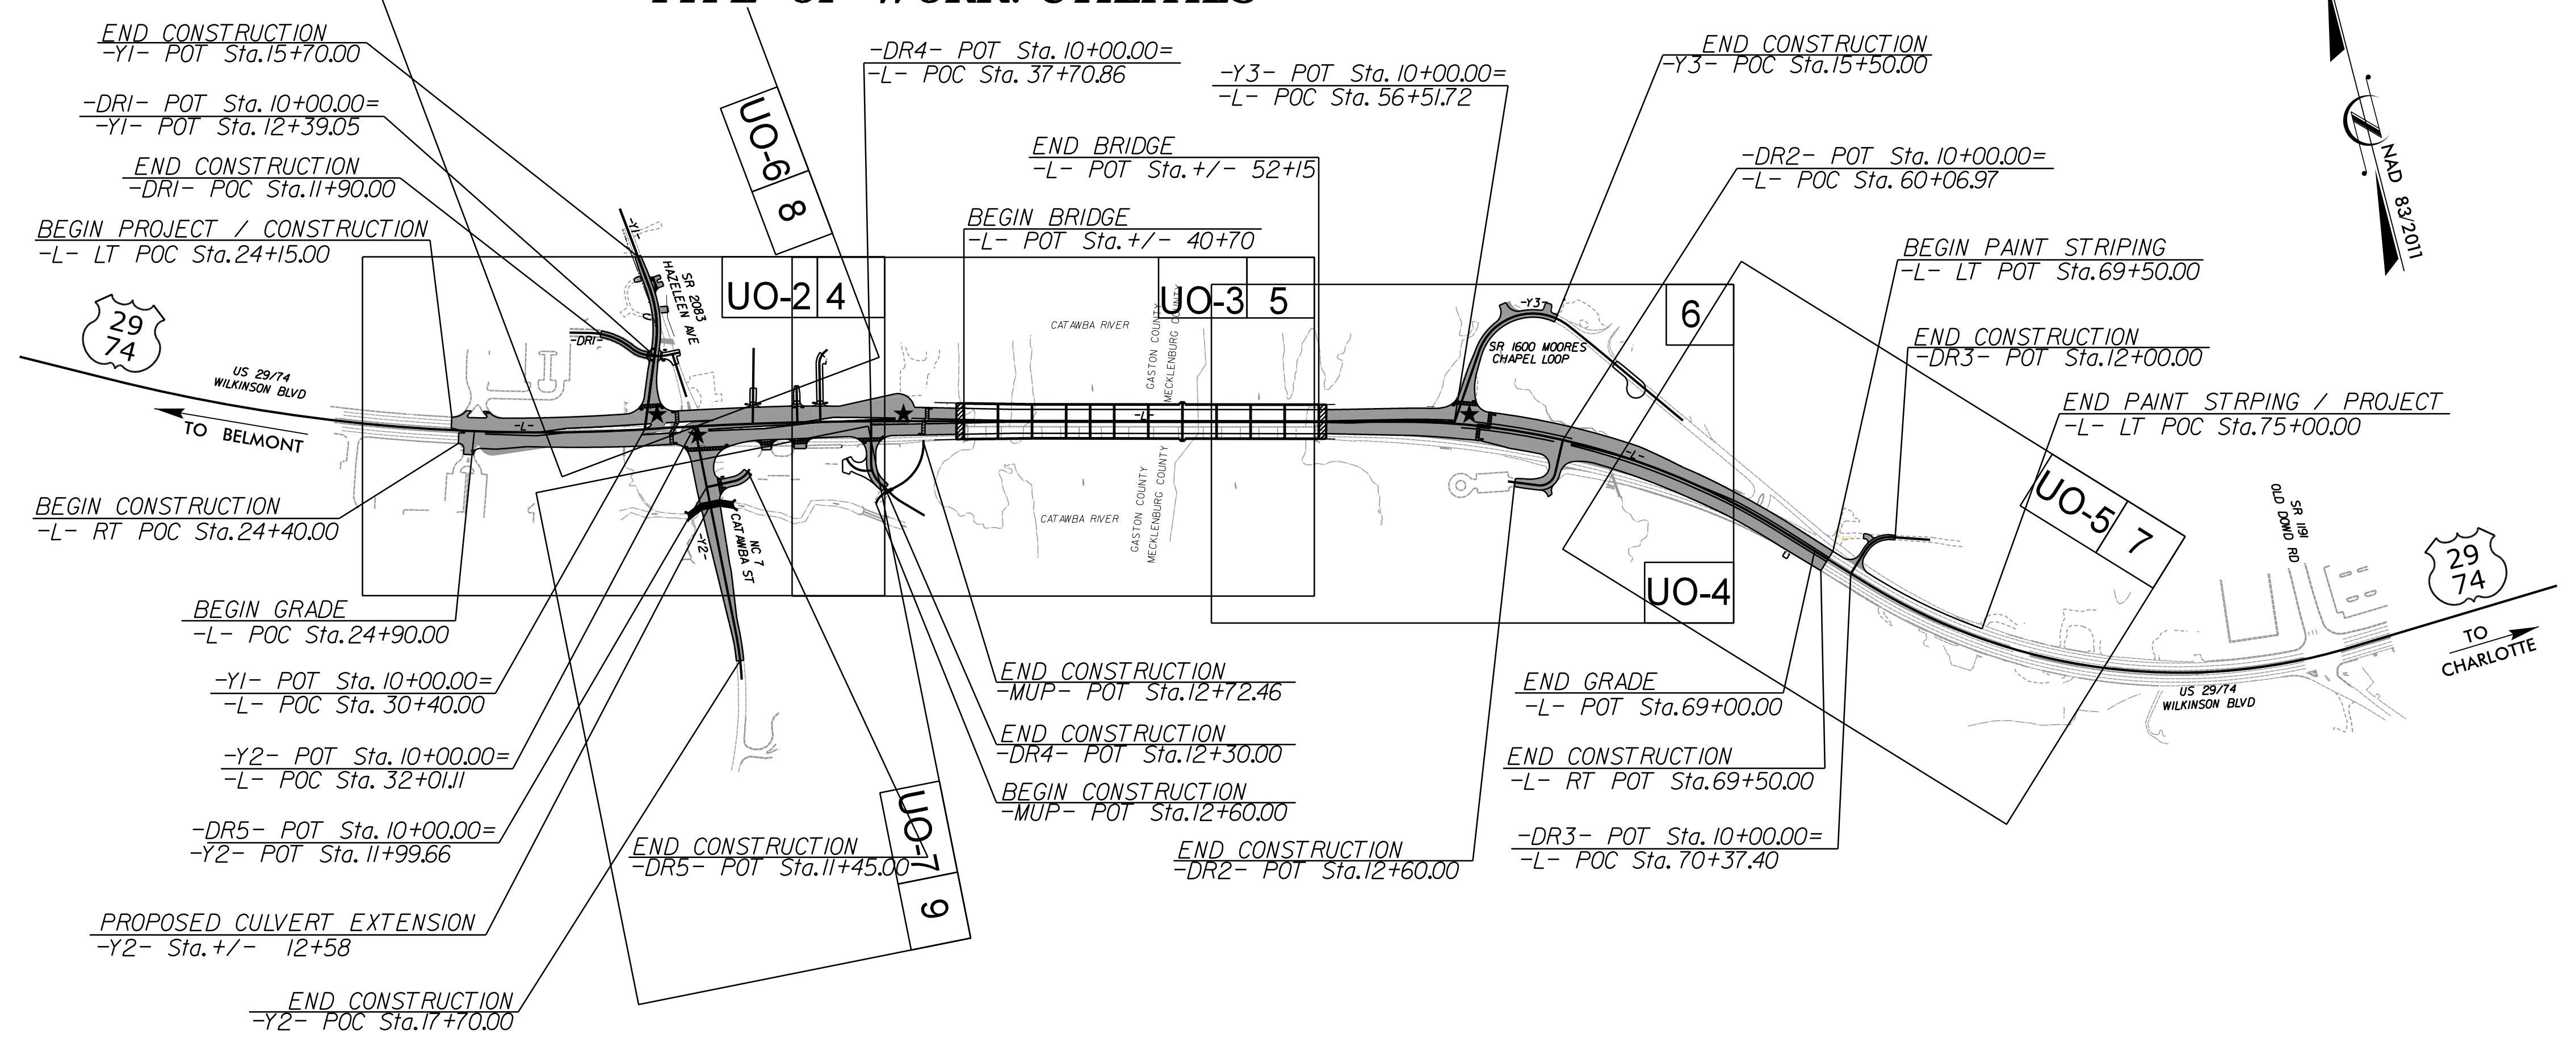

INDEX OF SHEETS

SHEET NO.:	DESCRIPTION:
UO-1	TITLE SHEET
UO-02 THRU UO-07	UBO PLAN SHEETS

- UTILITY OWNERS WITH CONFLICTS**
- (1) DUKE ENERGY - POWER (D)
 - (2) ENBRIDGE ENERGY - NATURAL GAS (D)
 - (3) AT&T COMMUNICATIONS - COMMUNICATIONS (D)
 - (4) CONTERRA ULTRA BROADBAND - COMMUNICATIONS
 - (5) RST GLOBAL COMMUNICATIONS - COMMUNICATIONS
 - (6) SEGRA - COMMUNICATIONS
 - (7) MCI/VERIZON - COMMUNICATIONS
 - (8) SPECTRUM - CATV

PREPARED IN THE OFFICE OF:

900 Ridgefield Drive Suite 350 | Raleigh, North Carolina 27609-3960
NC License No. F-0112
www.rkk.com

Richy Narron UTILITY PROJECT MANAGER
John Davis PROJECT UTILITY COORDINATOR
John Davis/Mark Lawson PROJECT UTILITY CADDSUPPORT

**DIVISION OF HIGHWAYS
UTILITIES UNIT**
1555 MAIL SERVICES CENTER
RALEIGH, NC 27699-1555
PHONE (919) 707-5690
FAX (919) 250-4151

Amy York UTILITIES REGIONAL ENGINEER
Don Hampton UTILITIES ENGINEER
Dayton Martin UTILITIES AREA COORDINATOR
Steve Trexler UTILITIES COORDINATOR (1)
Pat Jones UTILITIES COORDINATOR (2)


2:\B\2025\ad-rkk.com\Fs\Cloud\Projects\2017\17248.Stn-OnCall\Design\Utilities\Engineering\UBD\Pro\B-6051.ut_Rdy06.U004.psh.dgn
 8/17/19

UTILITIES BY OTHERS

ALL PROPOSED UTILITY WORK SHOWN ON THIS SHEET WILL BE DONE BY OTHERS. NO PAYMENT WILL BE MADE TO THE CONTRACTOR FOR PROPOSED UTILITY WORK SHOWN ON THIS SHEET.

MATCHLINE -L- STA. 50 + 50.00 SEE UO-SHEET 03

MATCHLINE -L- STA. 63 + 00.00 SEE UO-SHEET 05

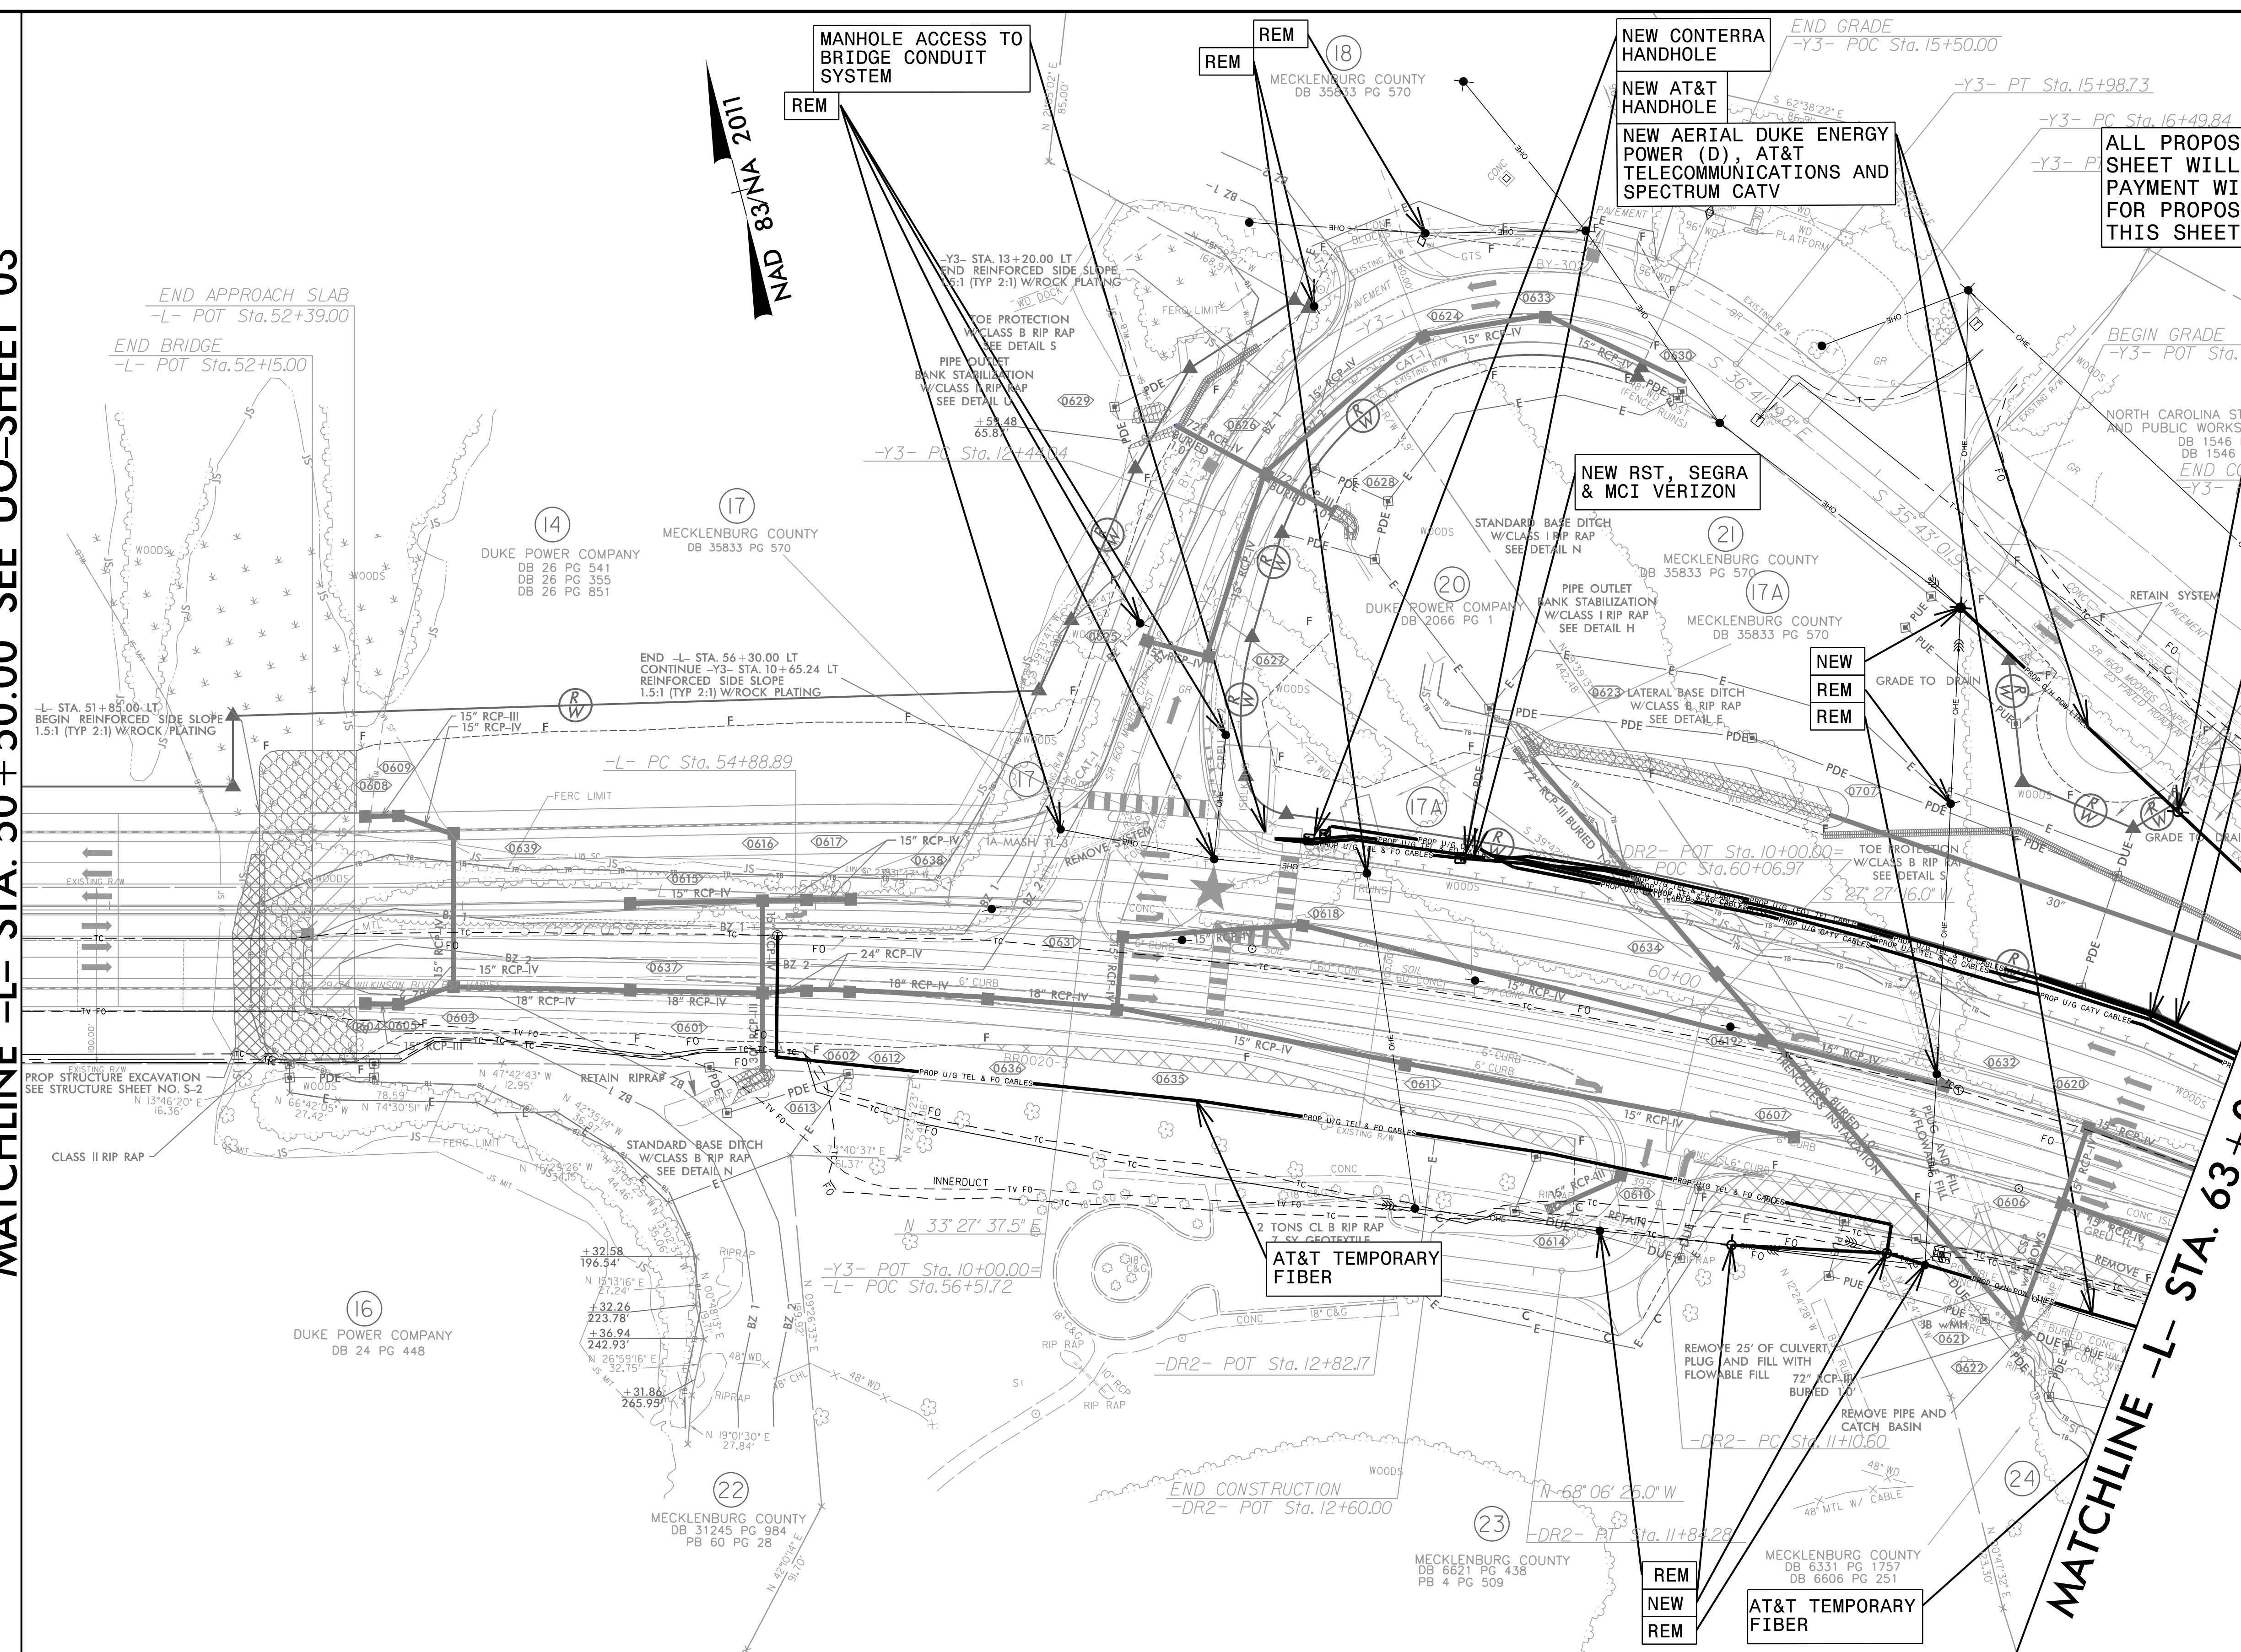

NOTE:

1. ALL EXISTING POWER ROUTING /CONNECTIVITY PROVIDED BY DUKE ENERGY AND GOOGLE EARTH. ALL EXISTING DUKE ENERGY POWER IN CONFLICT WILL BE WRECKED OUT
2. ALL EXISTING UNDERGROUND TELECOMMUNICATIONS AND POWER IN CONFLICT WITH THE PROJECT WILL BE ABANDONED IN PLACE

UTILITY OWNERS ON THIS SHEET

- DUKE ENERGY - POWER (D)
- AT&T - TELECOMMUNICATIONS
- CONTERRA ULTRA BROADBAND - COMMUNICATIONS
- SEGRA - COMMUNICATIONS
- RST GLOBAL COMMUNICATIONS - COMMUNICATIONS
- MCI/VERIZON - COMMUNICATIONS
- SPECTRUM - CATV


RK&K
 P: (919) 878-9560
 8601 Six Forks Road, Forum 1, Suite 700
 Raleigh, North Carolina 27615-3960
 NC License No. F-0112
 Engineers | Construction Managers | Planners | Scientists
 www.rkk.com
 Responsive People | Creative Solutions

NAD 83/NA 2011

UTILITIES BY OTHERS

ALL PROPOSED UTILITY WORK SHOWN ON THIS SHEET WILL BE DONE BY OTHERS. NO PAYMENT WILL BE MADE TO THE CONTRACTOR FOR PROPOSED UTILITY WORK SHOWN ON THIS SHEET.

MATCHLINE
-Y2- STA. 14+00.00
SEE UO-SHEET 02

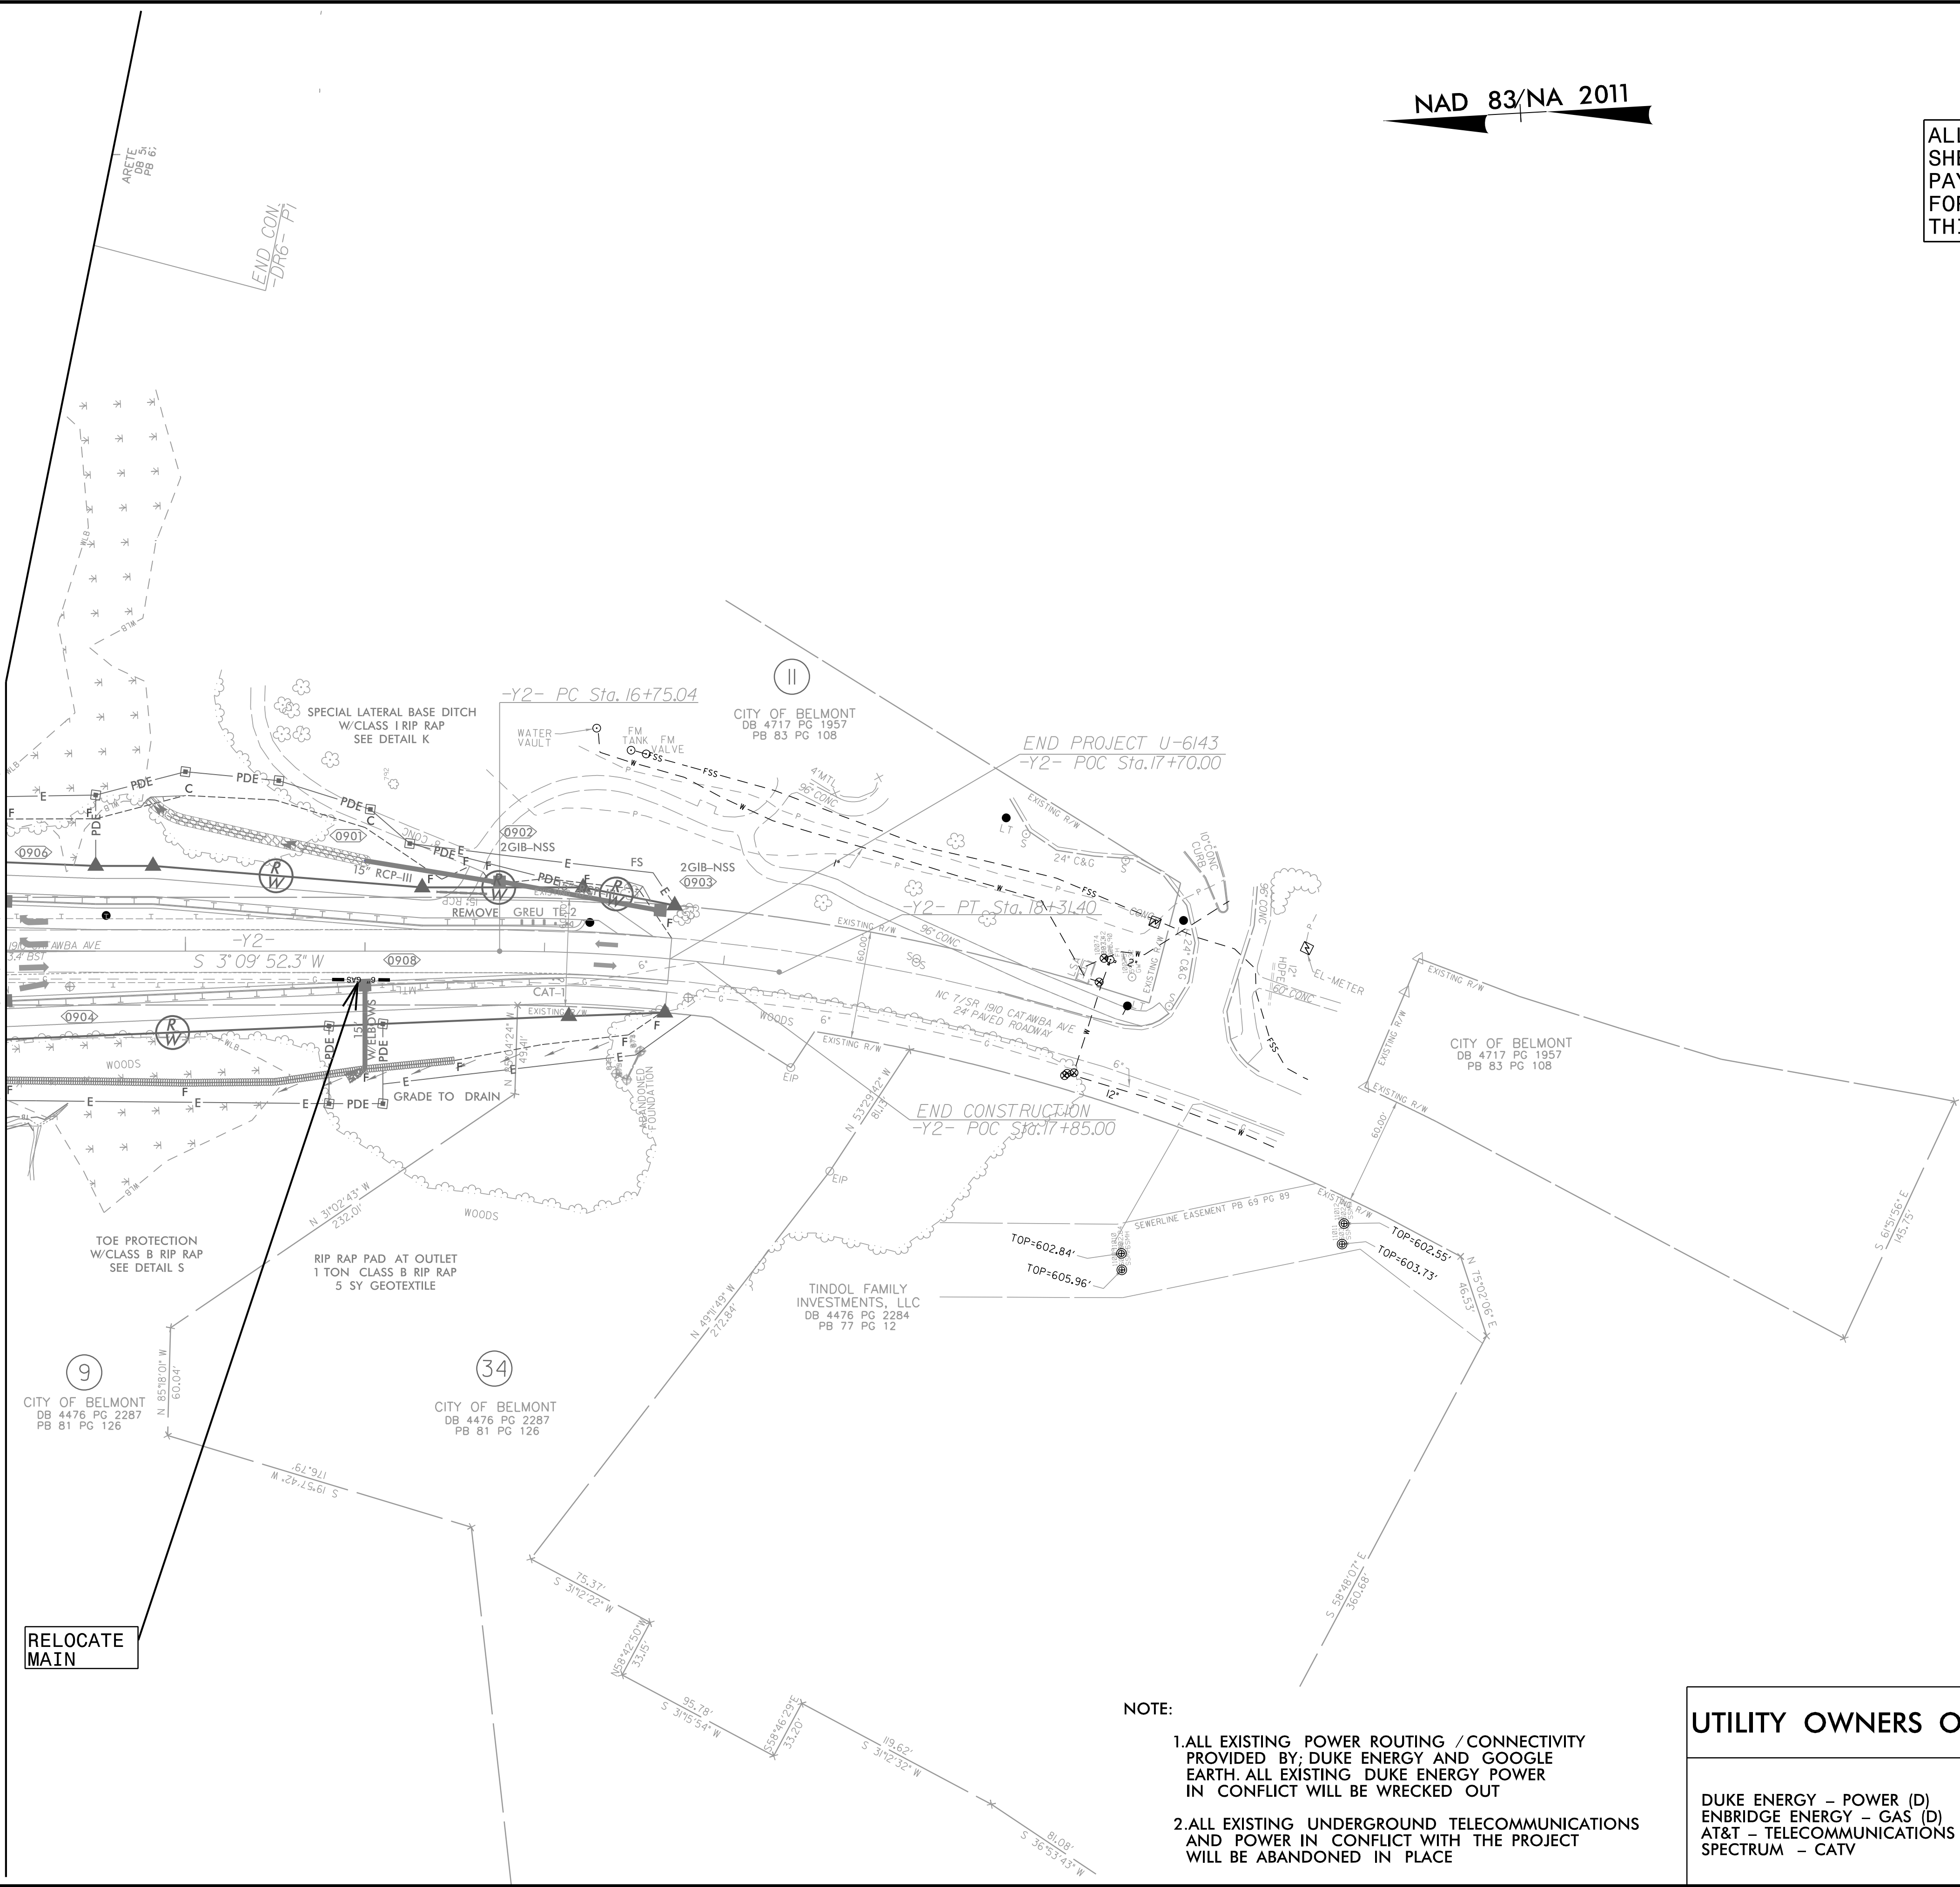

- NOTE:**
1. ALL EXISTING POWER ROUTING /CONNECTIVITY PROVIDED BY; DUKE ENERGY AND GOOGLE EARTH. ALL EXISTING DUKE ENERGY POWER IN CONFLICT WILL BE WRECKED OUT
 2. ALL EXISTING UNDERGROUND TELECOMMUNICATIONS AND POWER IN CONFLICT WITH THE PROJECT WILL BE ABANDONED IN PLACE

UTILITY OWNERS ON THIS SHEET

DUKE ENERGY – POWER (D)
 ENBRIDGE ENERGY – GAS (D)
 AT&T – TELECOMMUNICATIONS
 SPECTRUM – CATV

RK&K
 P: (919) 878-9560
 8601 Six Forks Road, Forum 1, Suite 700
 Raleigh, North Carolina 27615-3960
 NC License No. F-0112
 Engineers | Construction Managers | Planners | Scientists
 www.rkk.com
 Responsive People | Creative Solutions

8/17/99
 2/9/2025
 C:\ad-rkk.com\fs\cloud\Projects\2017\17248.StnOnCall\Design\Utilities\Engineering\UBD\Proj\B-6051_Ut_Rdy09_U007_psh.dgn
 jmdavis