



8/17/99

PROJECT REFERENCE NO.	SHEET NO.
A-0009CD	2B-1
RW SHEET NO.	

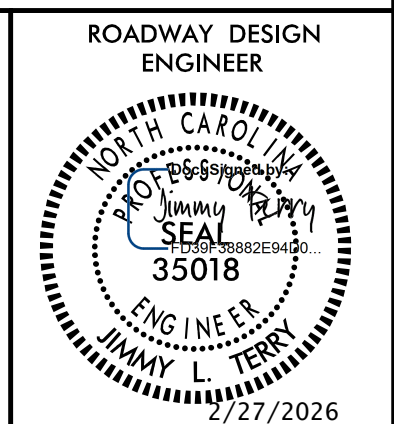


**DOCUMENT NOT CONSIDERED FINAL
UNLESS ALL SIGNATURES COMPLETED**

TGS ENGINEERS
201 W. MARION ST., STE 200
SHELBY, NC 28150
PH: (704) 476-0003
CORP. LICENSE NO.: C-0275

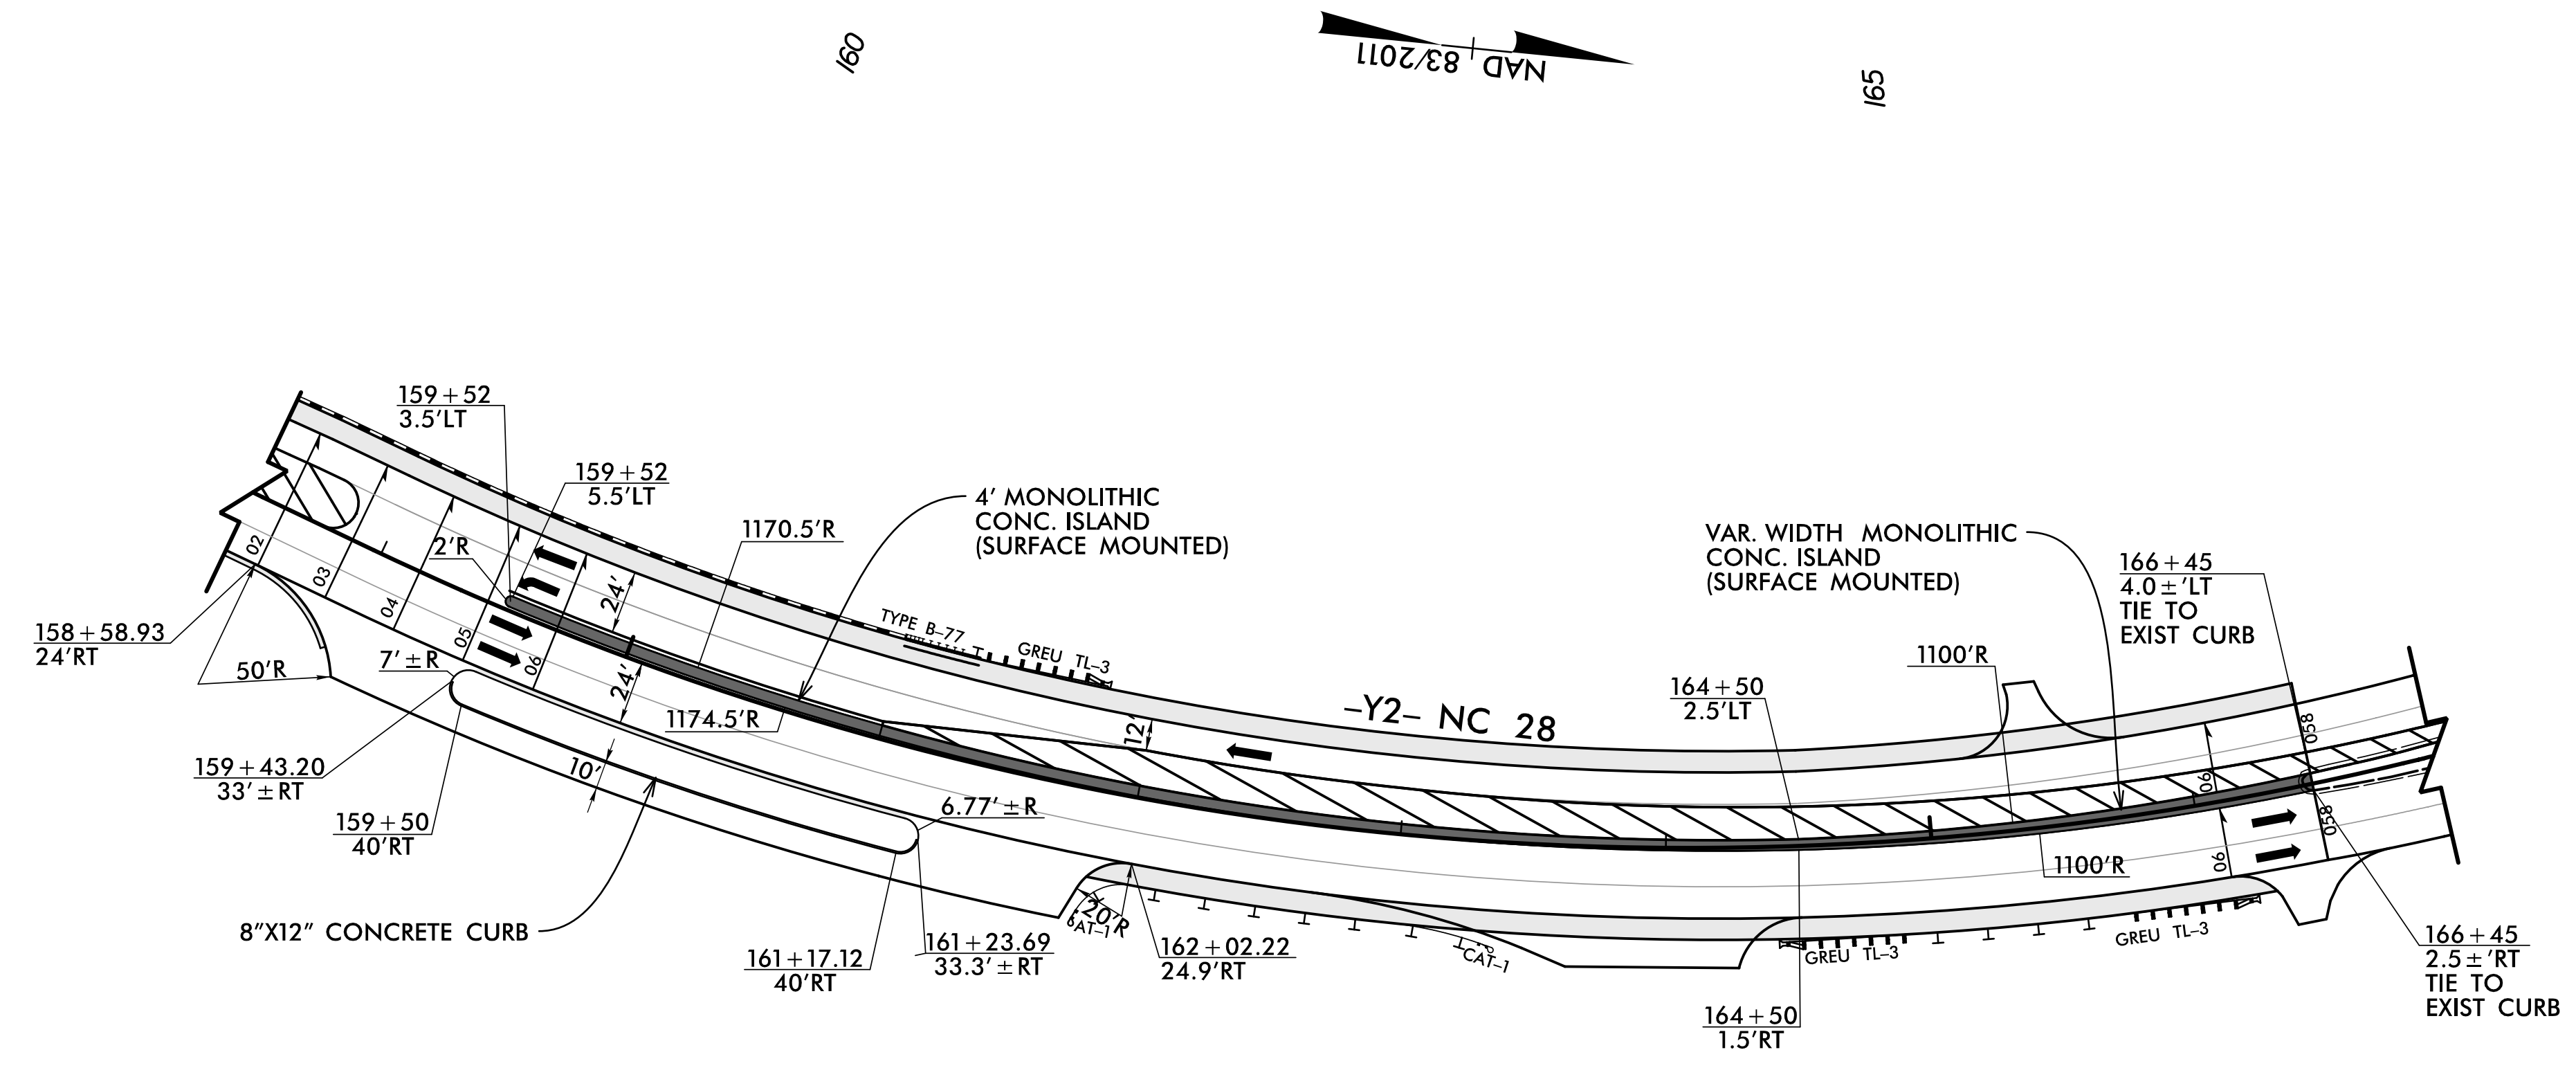

SEE PLAN SHEETS NO. 49 AND 50 FOR PLAN

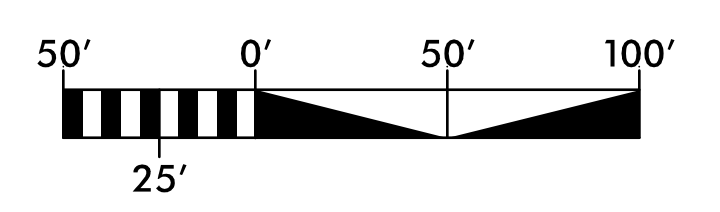

**LAYOUT OF MONOLITHIC CONCRETE ISLANDS,
8" CONCRETE CURB AND MISC. DRIVES**

REVISIONS

X:\NC06\A-0009\Roadway\Proj\A-0009CD_Plan
X:\NC06\A-0009\Roadway\Proj\A-0009CD_Plan
Sheets\A-0009CD_Rdy_Detail_Sht_02B-1(Conc_Island_Layout).dgn