
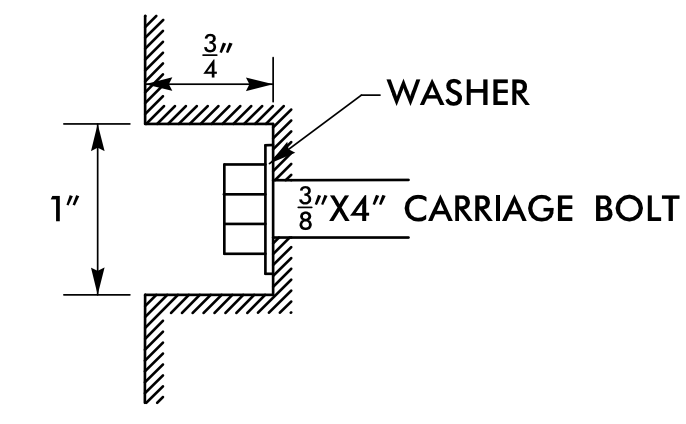


TIMBER RAIL - DETAIL

NOTE: 1 1/4" NOTCH IN 6"X6" POSTS
 NOTE: 1 3/4" NOTCH IN 4"X6" RAIL

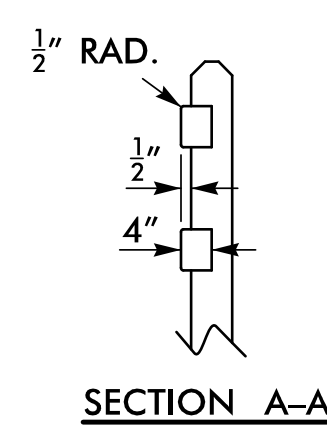


NOTE: BOLTS TO BE SPACED AS SHOWN

TIMBER RAIL TO BE CONSTRUCTED AT THE FOLLOWING LOCATIONS IN CONJUNCTION WITH THE TYPICAL SECTIONS AND THE DIRECTION OF THE ENGINEER.

- Y2- STA 98+97.00 TO -Y2- STA 105+65.00, RT (MIN. 1' FROM EDGE OF MULTI-USE PATH)
- Y2- STA 105+89.00 TO -Y2- STA 106+64.00, RT (MIN. 1' FROM EDGE OF MULTI-USE PATH)
- Y2- STA 106+88.00 TO -Y2- STA 111+49.00, RT (MIN. 1' FROM EDGE OF MULTI-USE PATH)
- Y2- STA 111+95.00 TO -Y2- STA 132+25.00, RT (MIN. 1' FROM EDGE OF MULTI-USE PATH)

I:\7\2026\A-0009CD\Roadway\Proj\A-0009CD\Plan Sheets\A-0009CD_Rdwy_Detail_Sht_02B-2\Timber Rail Fence at MUP.dgn
 User: smelvin

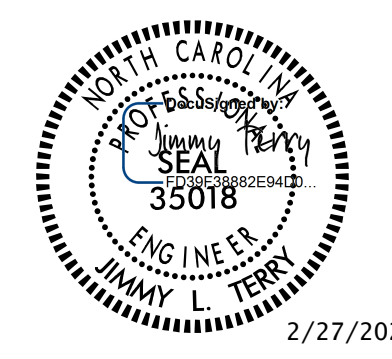

DOCUMENT NOT CONSIDERED FINAL
 UNLESS ALL SIGNATURES COMPLETED

**TIMBER RAIL
 at MULTI-USE PATH**

ORIGINAL BY: C.B. PRUETT DATE: JULY 2020
 MODIFIED BY: S. G. MELVIN DATE: JUNE 2022
 CHECKED BY: DATE:
 FILE SPEC.: