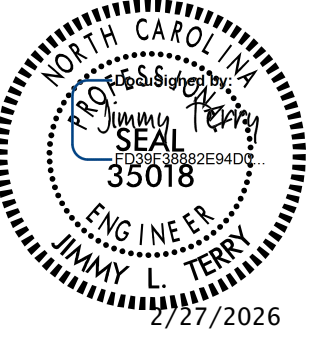
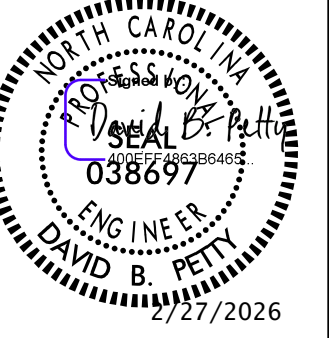

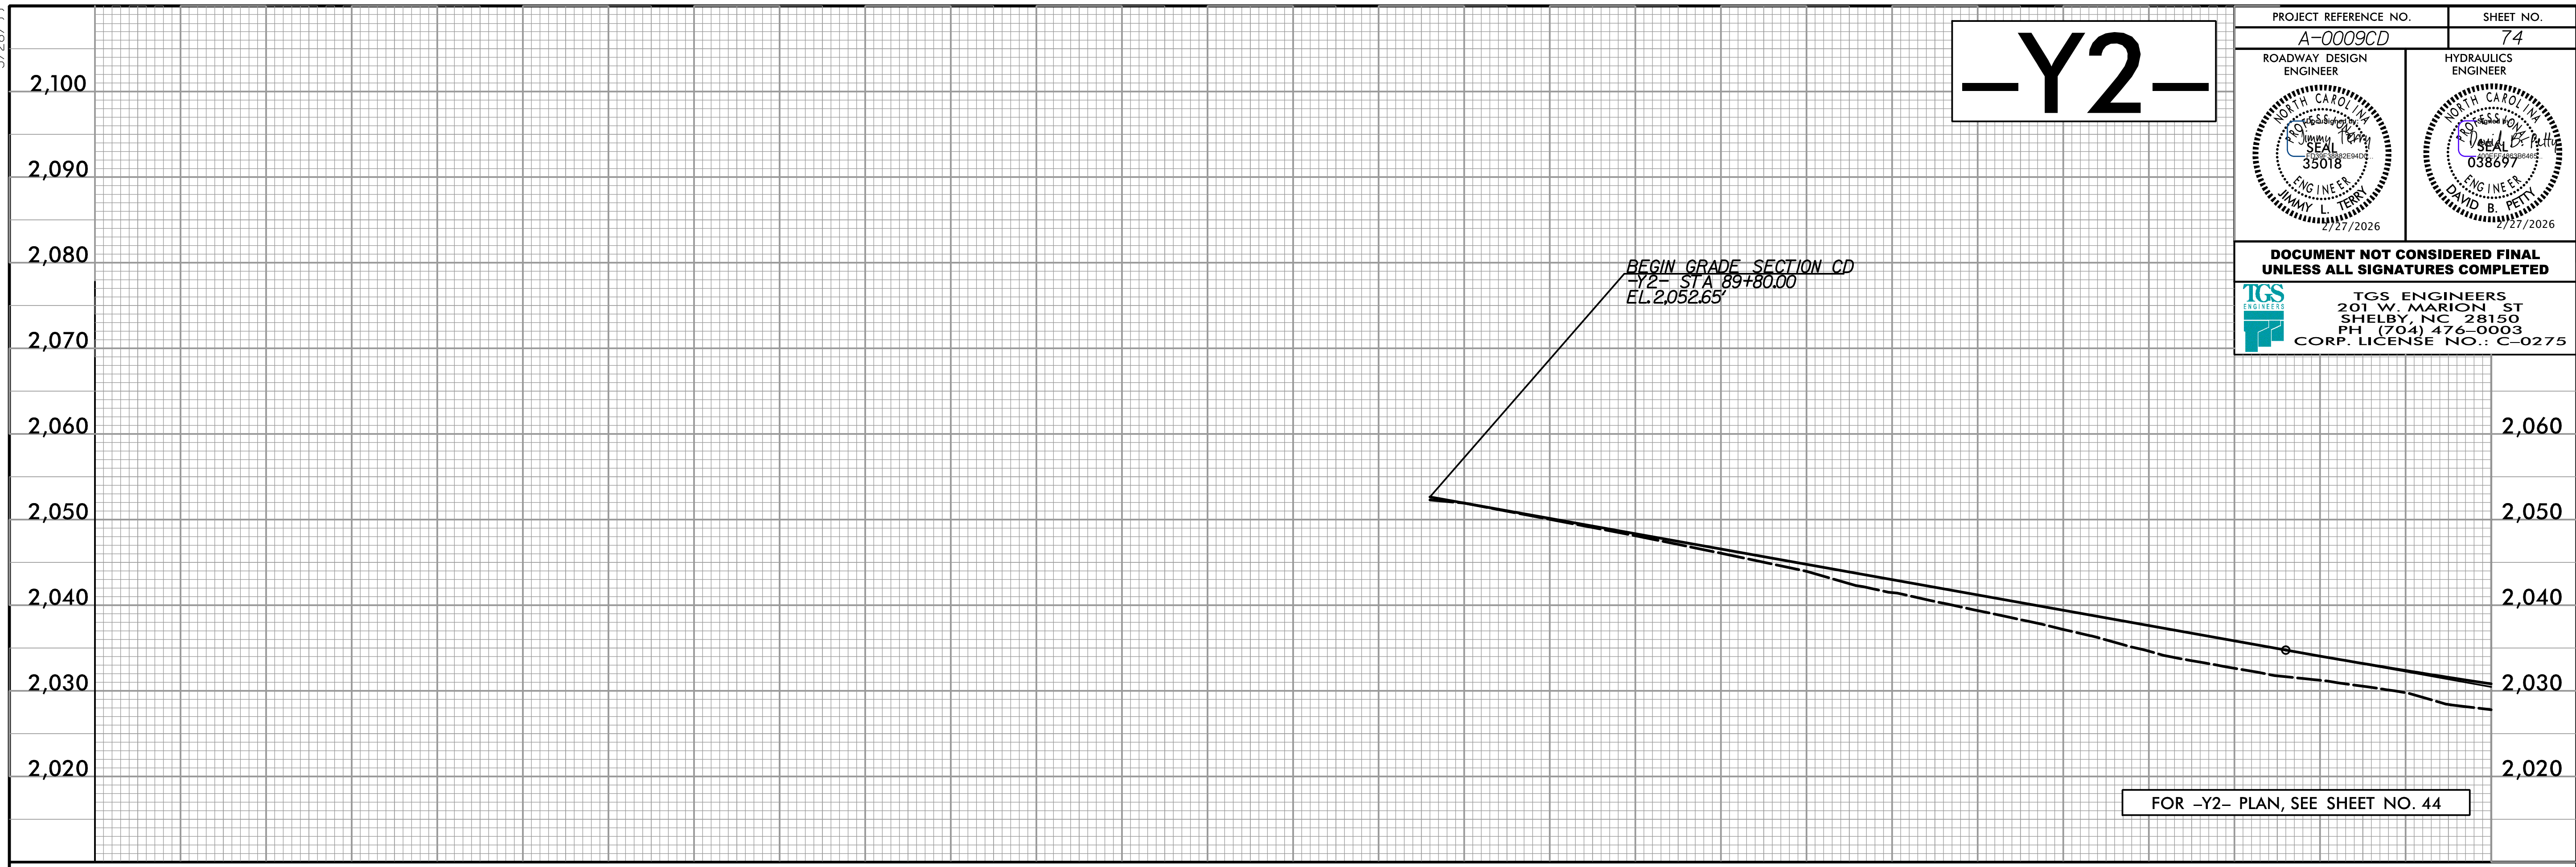



5/28/99

-Y2-

PROJECT REFERENCE NO. A-0009CD	SHEET NO. 74
ROADWAY DESIGN ENGINEER 	HYDRAULICS ENGINEER 
DOCUMENT NOT CONSIDERED FINAL UNLESS ALL SIGNATURES COMPLETED	
 TGS ENGINEERS 201 W. MARION ST SHELBY, NC 28150 PH (704) 476-0003 CORP. LICENSE NO.: C-0275	



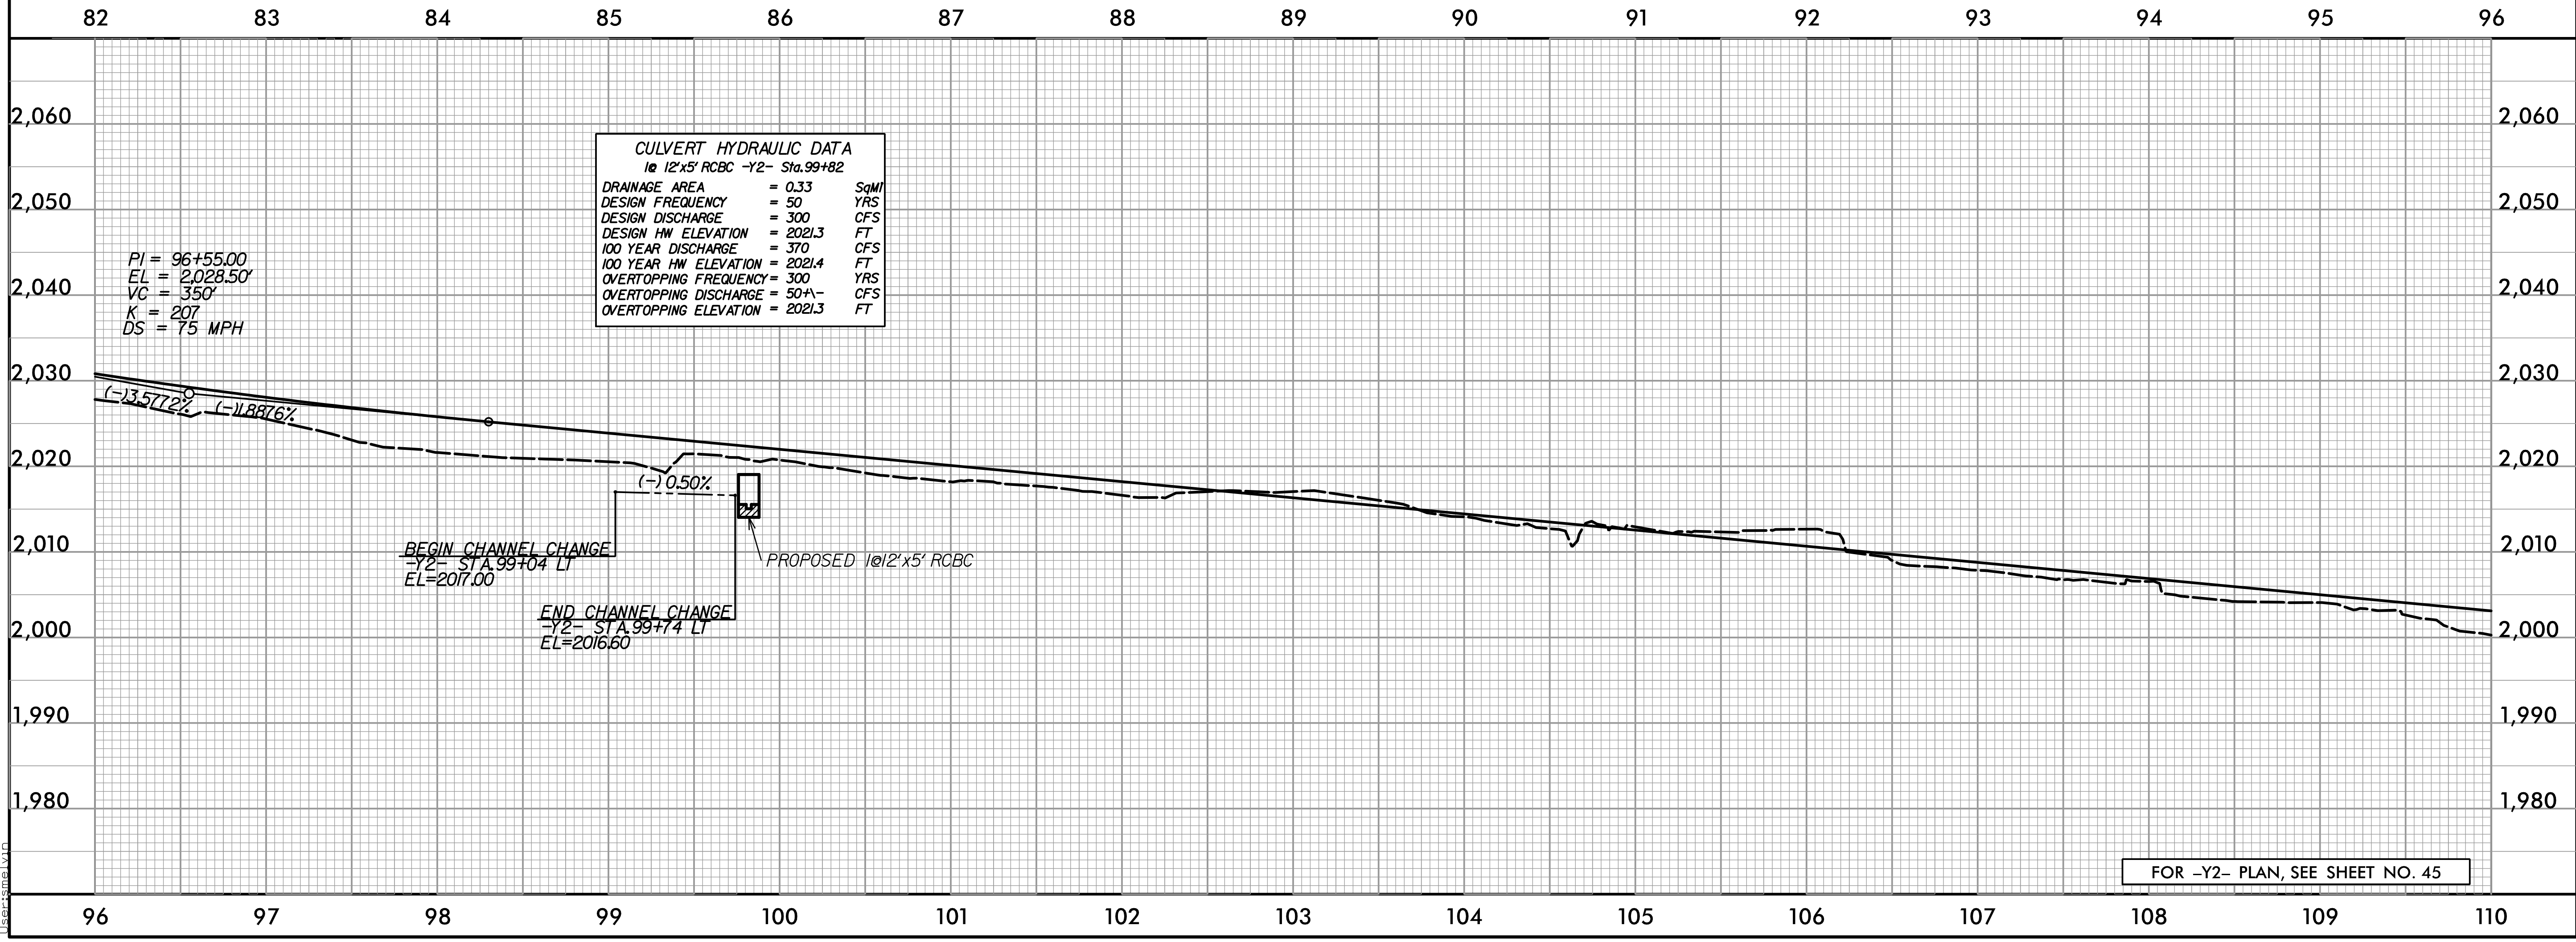FOR -Y2- PLAN, SEE SHEET NO. 44



FOR -Y2- PLAN, SEE SHEET NO. 45

I:\Projects\A-0009\Roadway\Proj\A-0009\CD\Plan_Sheets\A-0009\CD_Rdy_pf1_Sheets.dgn