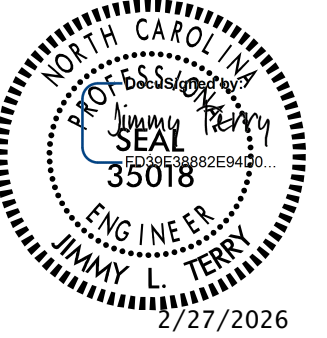
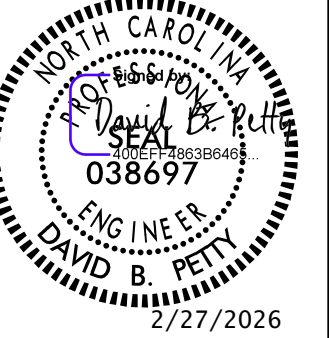

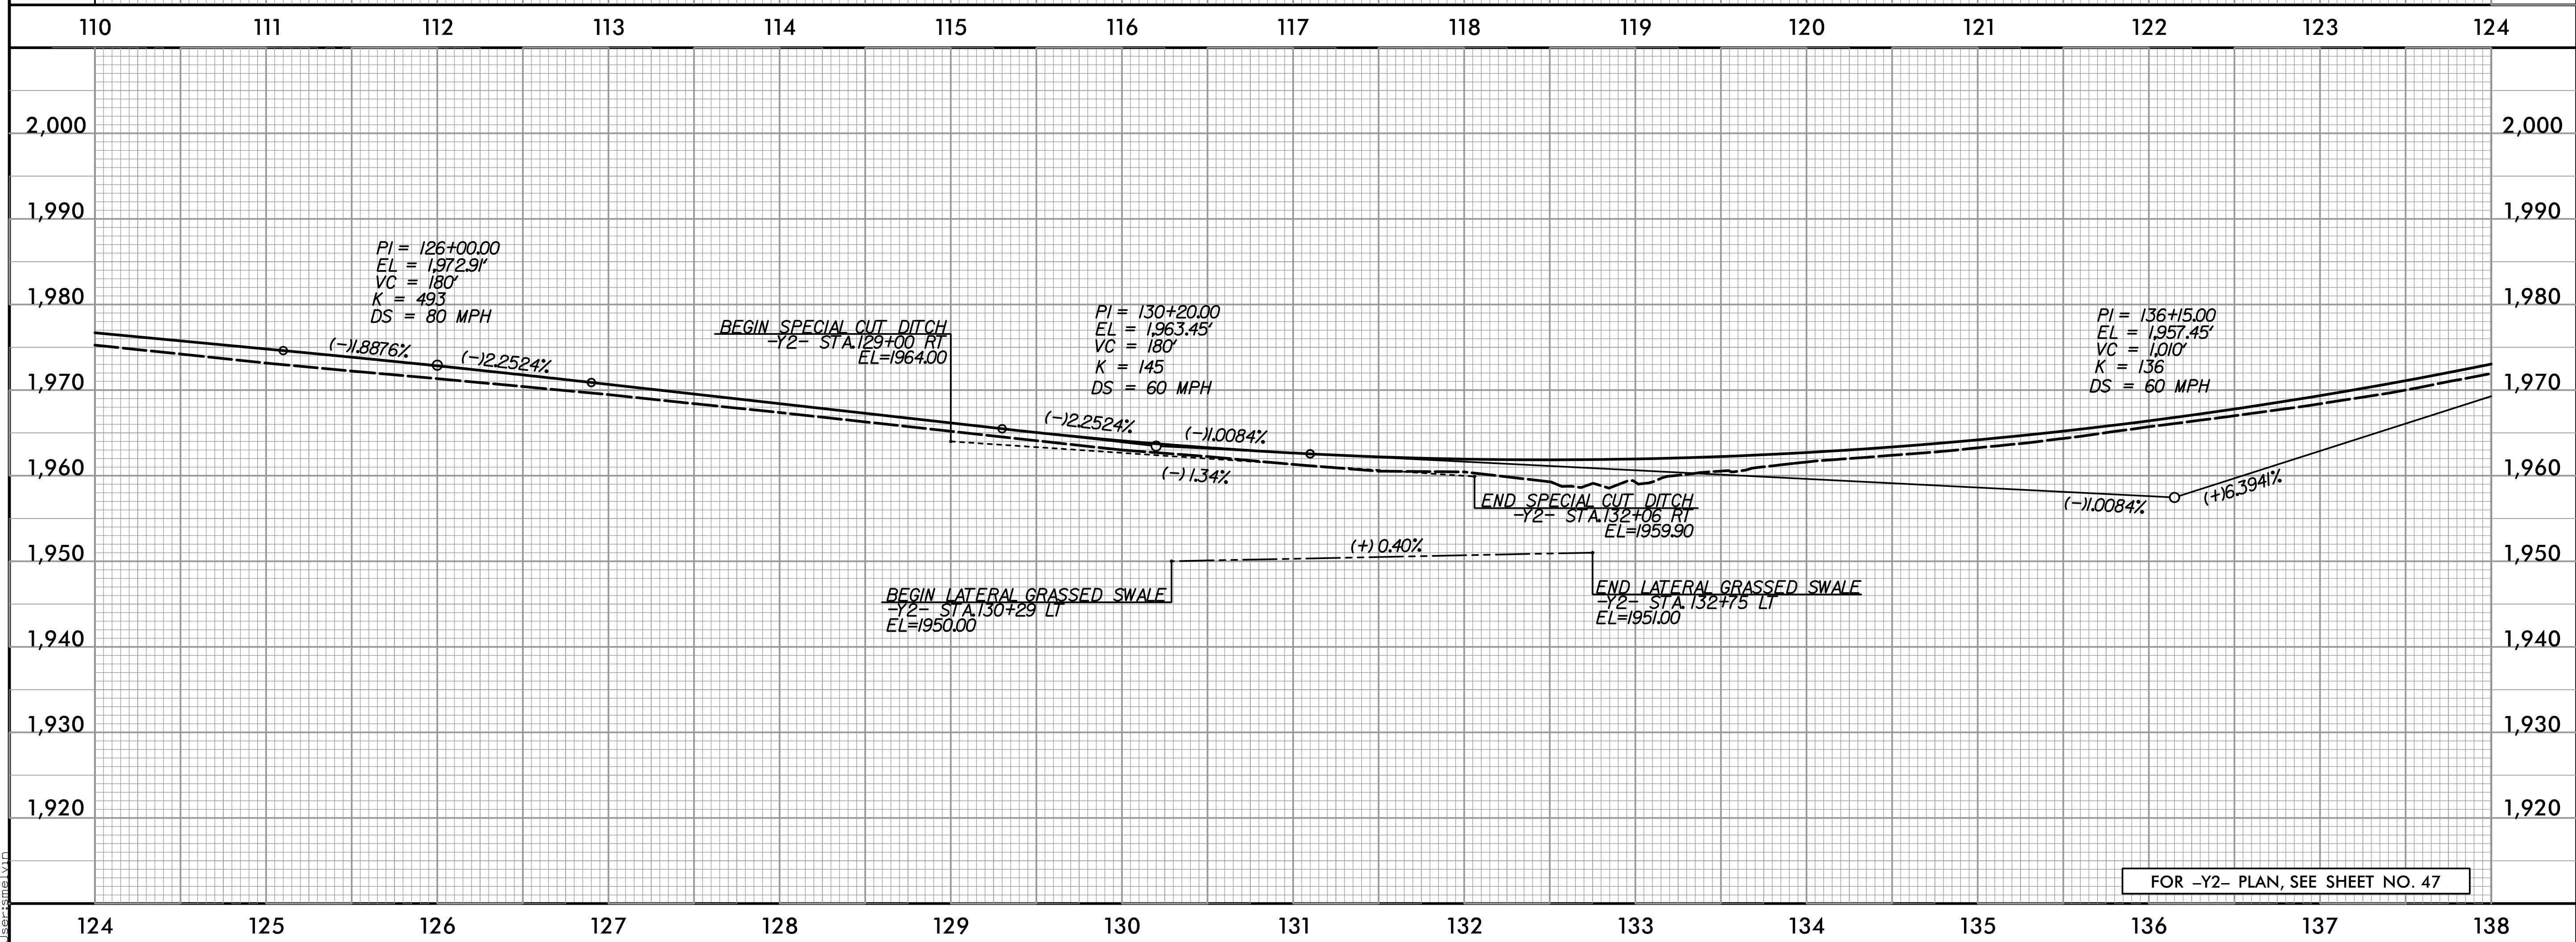
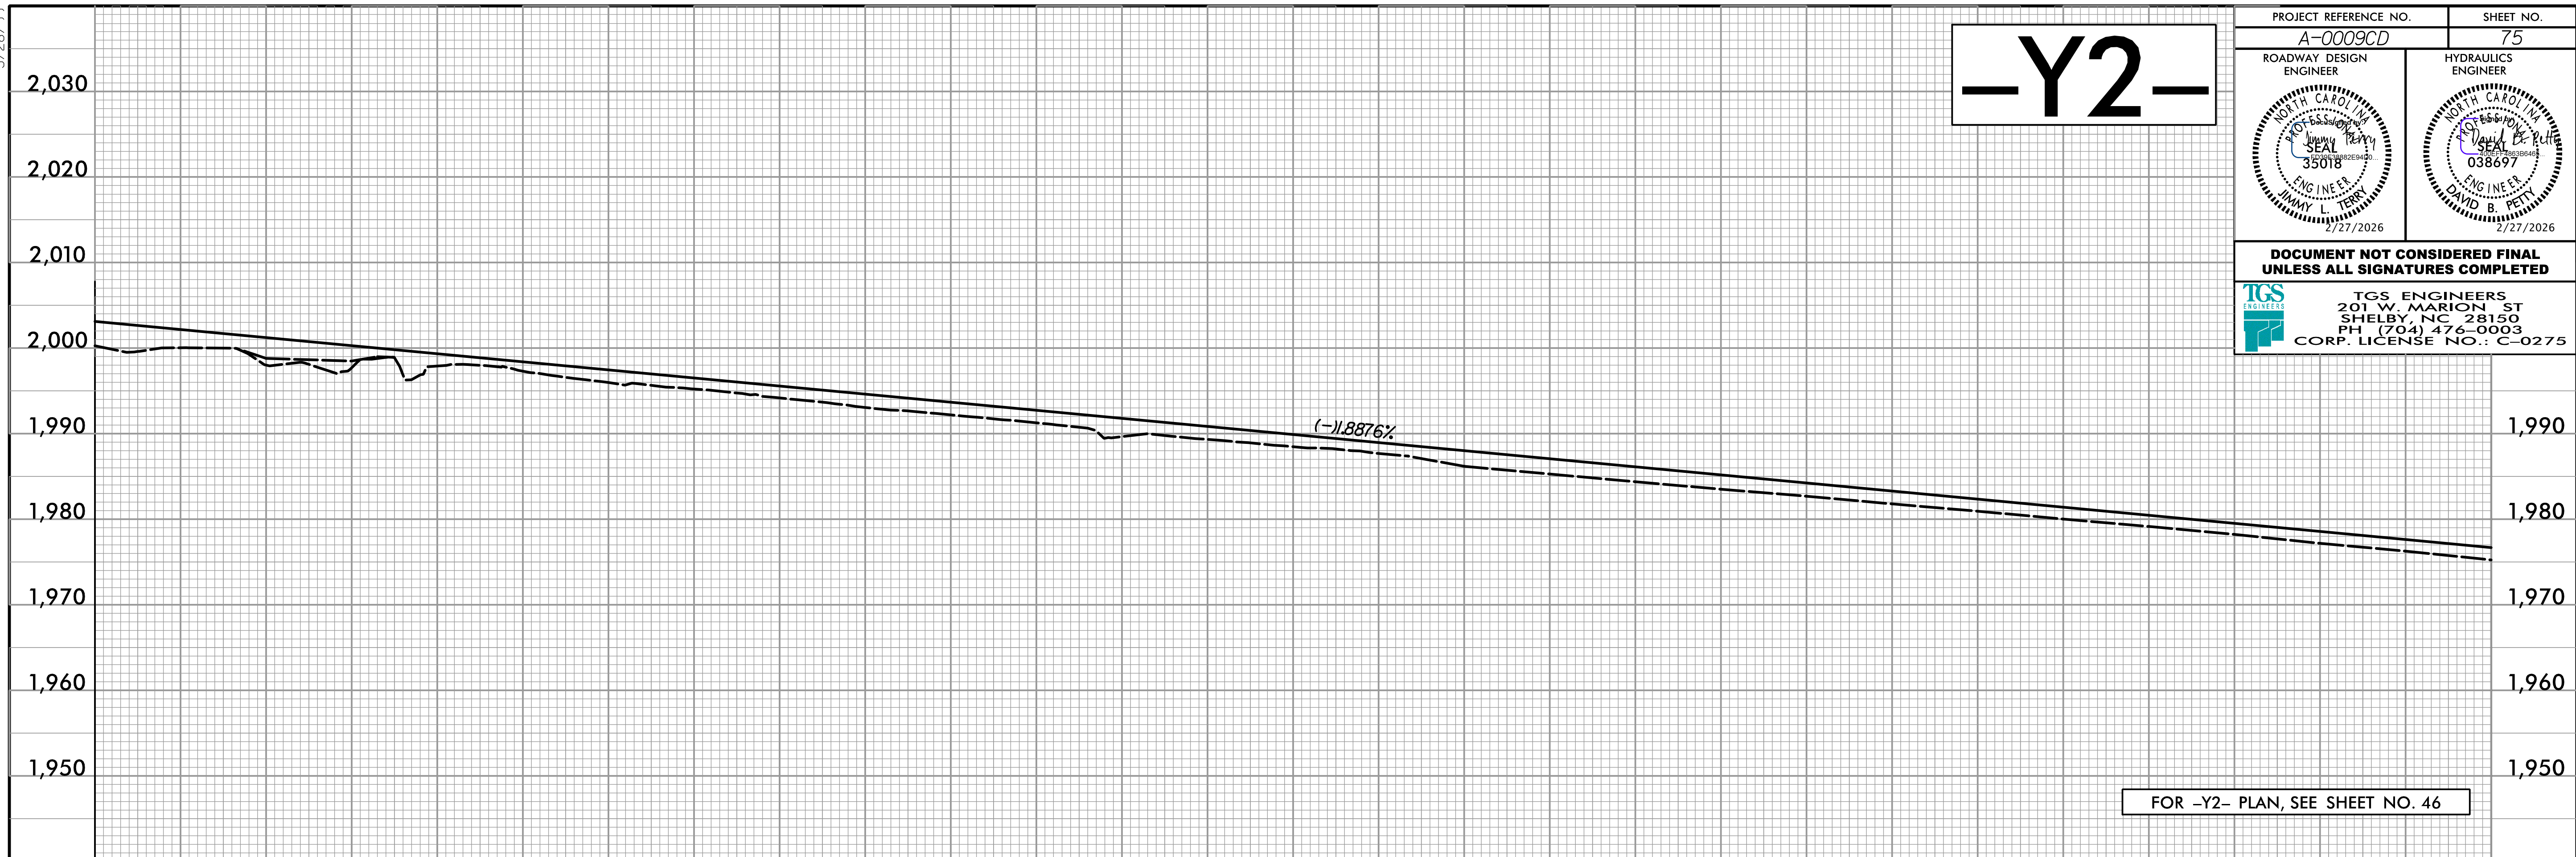


5/28/24

# -Y2-

PROJECT REFERENCE NO. A-0009CD	SHEET NO. 75
ROADWAY DESIGN ENGINEER 	HYDRAULICS ENGINEER 
<b>DOCUMENT NOT CONSIDERED FINAL UNLESS ALL SIGNATURES COMPLETED</b>	
 <b>TGS ENGINEERS</b> 201 W. MARION ST SHELBY, NC 28150 PH (704) 476-0003 CORP. LICENSE NO.: C-0275	



I:\Projects\A-0009\Roadway\Proj\A-0009CD\Plan\_Sheets\A-0009CD\_Rdy\_pfl\_Sheets.dgn