



PROJECT REFERENCE NO.	SHEET NO.
A-0009CD	RW45
Location and Surveys	
PROJECT SURVEYOR	
DOCUMENT NOT CONSIDERED FINAL UNLESS ALL SIGNATURES COMPLETED	

I, Mark A. Parris, certify that the right of way and permanent easement monumentation for this project shown herein was completed under my direct and responsible charge from an actual survey made under my supervision; that all horizontal closures had a minimum ratio of precision of 1:10,000 (Class A). Field work was performed from 11/15/21 to 1/14/22, and all coordinates are based on NAD83/2011. That this survey was performed to meet the requirements of 21NCAC 56.1600 as applicable.

This Survey of January, 2022.

Professional Land Surveyor L-4529

-Y2- CURVE DATA		-Y3- CURVE DATA	
PI Sta 93+85.36	$\Delta = 3^{\circ}06'33.3"$ (RT)	PI Sta 10+46.10	$\Delta = 5^{\circ}04'03.3"$ (LT)
$D = 0^{\circ}29'53.6"$	$L = 624.07'$	$D = 5^{\circ}30'00.0"$	$L = 214.68'$
$T = 312.11'$	$R = 11,500.00'$	$T = 46.10'$	$R = 1,041.74'$
		$D = 22^{\circ}55'05.9"$	$L = 214.68'$
		$T = 114.46'$	$R = 250.00'$

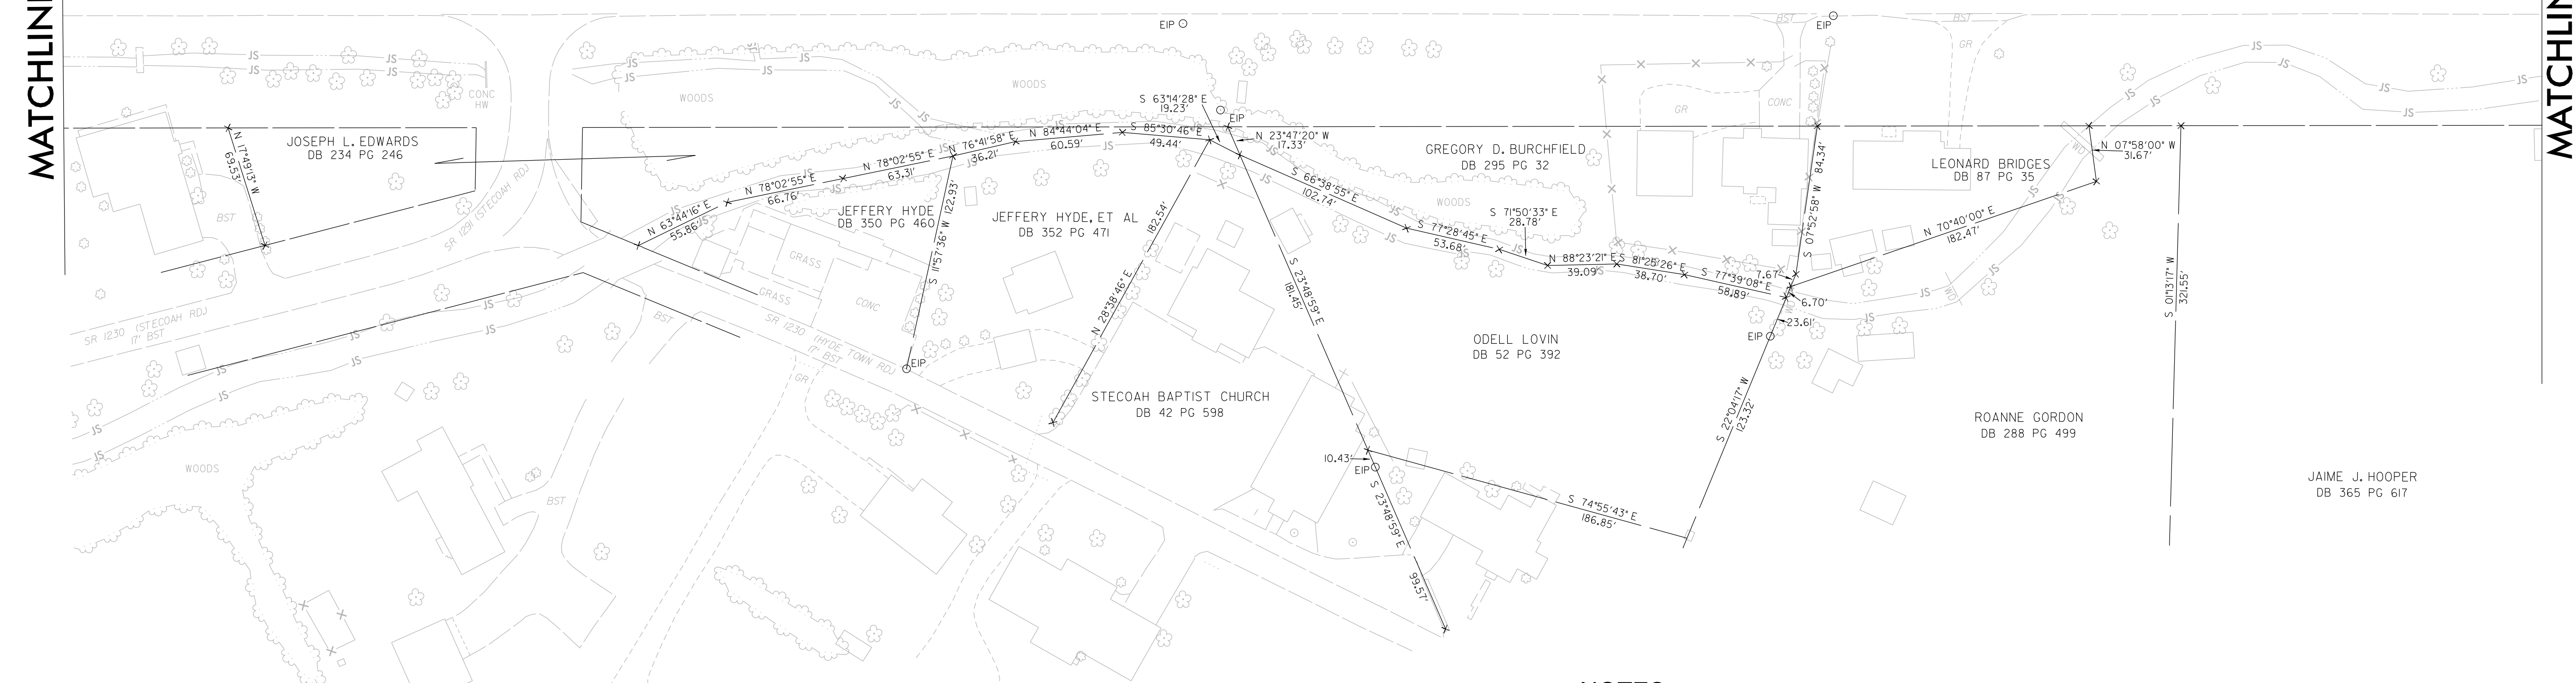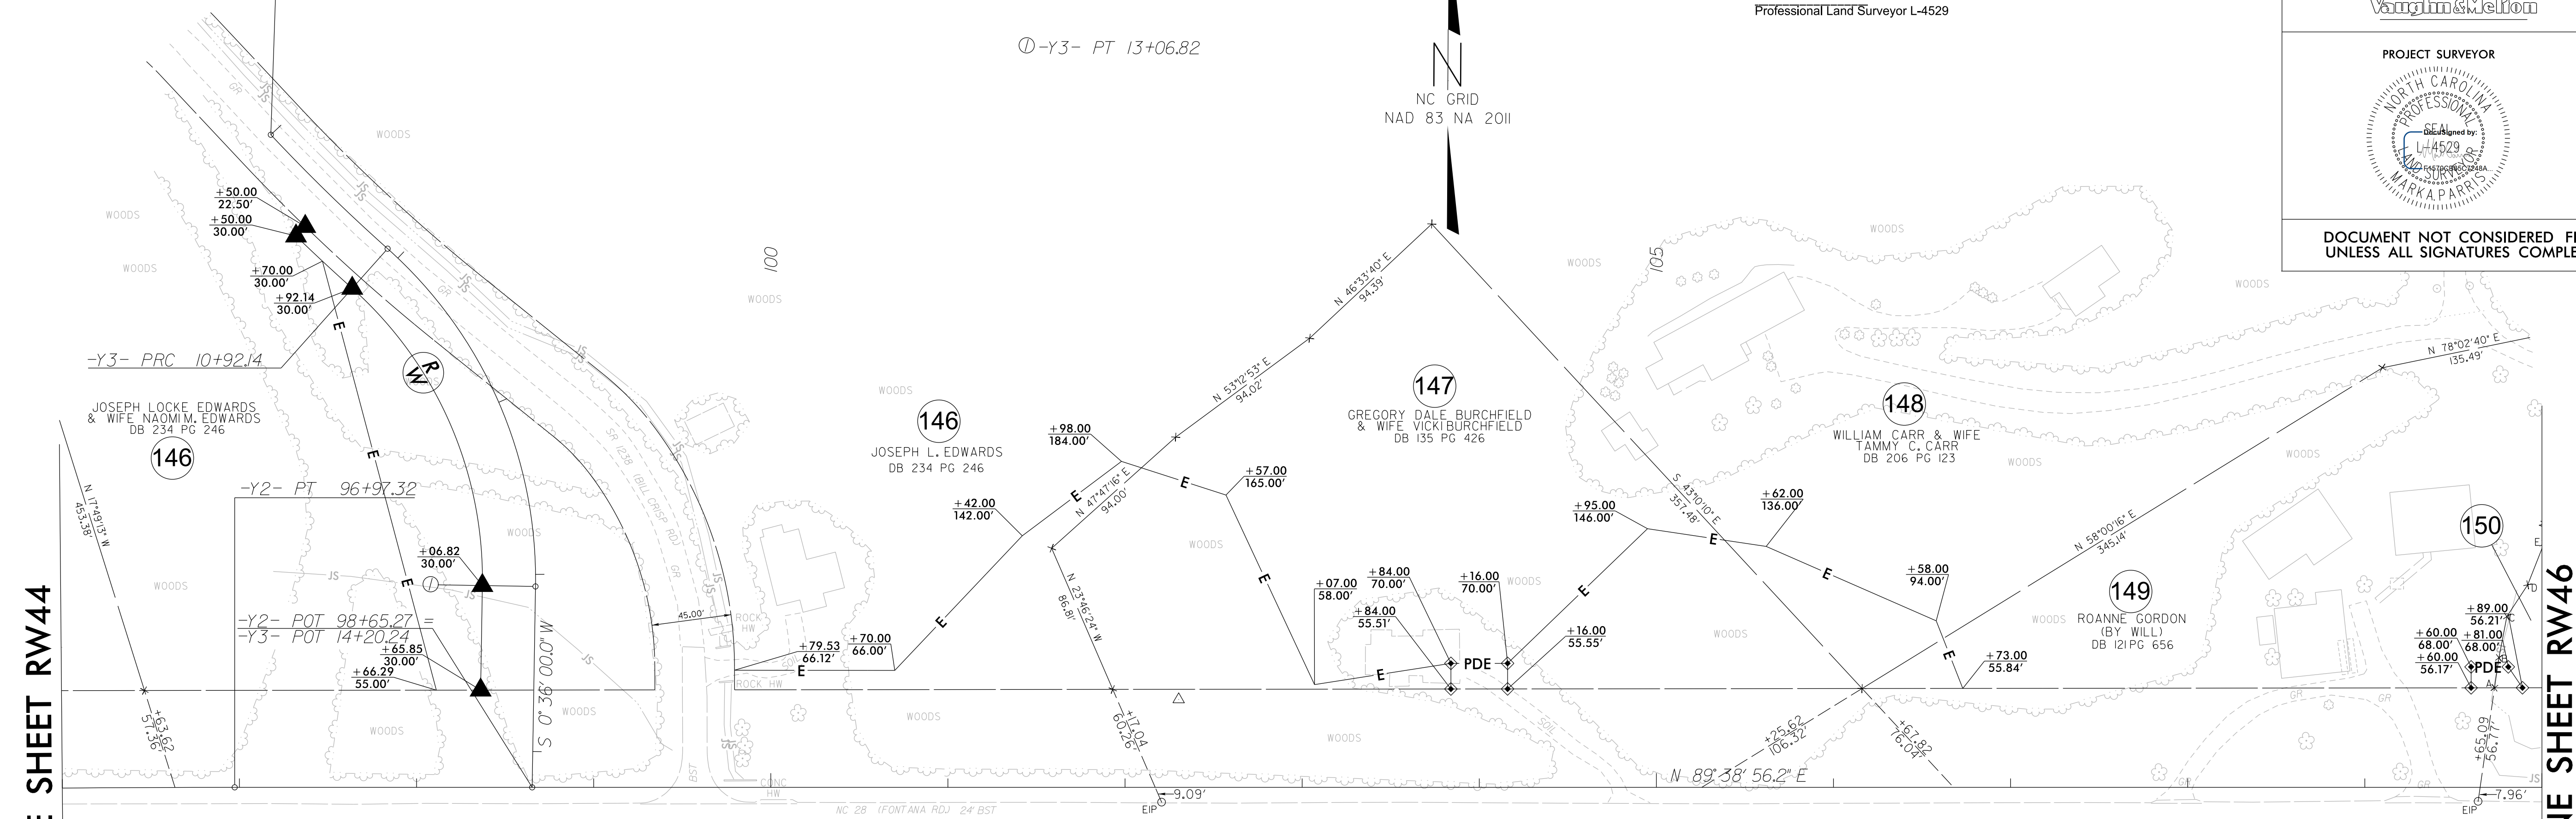

MATCHLINE SHEET RW44

MATCHLINE SHEET RW46

NOTES:

1. IF FURTHER INFORMATION REGARDING PROJECT CONTROL IS NEEDED PLEASE CONTACT THE LOCATION AND SURVEYS UNIT.
2. PROJECT CONTROL WAS ESTABLISHED USING GNSS, THE GLOBAL NAVIGATION SATELLITE SYSTEM.
3. RIGHT OF WAY MONUMENTATION ESTABLISHED 11/15/21 TO 1/14/22.

REVISIONS

07-OCT-2022 10:32
 V:\NC\SURVEY\A0009CD.Revised.DGNs\A0009CD.Is.RW02C-45.dgn
 pushpman