

T.I.P.: A-0009CD

**STATE OF NORTH CAROLINA
DEPARTMENT OF TRANSPORTATION**

**PAVEMENT MARKING PLAN
GRAHAM COUNTY**

**LOCATION: NC 28 FROM 0.2 MI WEST OF SR 1228 (STECOAH RD)
TO 0.3 MI EAST OF SR 1235 (GUNTER CAP RD)**

<small>TIP NO.</small> A - 0009CD	<small>SHEET NO.</small> PMP - 1
<small>APPROVED:</small> <small>DATE:</small> 2/27/2026	
<small>DOCUMENT NOT CONSIDERED FINAL UNLESS ALL SIGNATURES COMPLETED</small>	

INDEX

<u>SHEET NO.</u>	<u>DESCRIPTION</u>
PMP-1	PAVEMENT MARKING PLAN TITLE, INDEX OF SHEETS, LIST OF APPLICABLE ROADWAY STANDARD DRAWINGS, GENERAL NOTES AND FINAL PAVEMENT MARKING SCHEDULE
PMP-1A	REVISED ROADWAY STANDARD DRAWING 1250D01 (SHEET 2 OF 3)
PMP-1B	REVISED ROADWAY STANDARD DRAWING 1205D01 (SHEET 1 OF 2)
PMP-2 THRU PMP-4	PAVEMENT MARKING DETAIL

GENERAL NOTES

THE FOLLOWING GENERAL NOTES APPLY AT ALL TIMES FOR THE DURATION OF THE CONSTRUCTION PROJECT, EXCEPT WHEN OTHERWISE NOTED IN THE PLAN, OR DIRECTED BY THE ENGINEER.

A) INSTALL PAVEMENT MARKINGS AND PAVEMENT MARKERS ON THE FINAL SURFACE AS FOLLOWS:

ROAD NAME	MARKING	MARKER
NC 28 -Y2-	THERMOPLASTIC	POLYCARBONATE H-SHAPED MARKERS
SR 1238 BILL CRISP RD -Y3- SR 1230 STECOAH RD -Y3A- SR 1235 LOWER STECOAH RD SR 1230 HYDE TOWN RD SR 1235 GUNTHER GAP RD	} THERMOPLASTIC	NONE

B) TIE PROPOSED PAVEMENT MARKING LINES TO EXISTING PAVEMENT MARKING LINES.

C) REMOVE/REPLACE ANY CONFLICTING/DAMAGED PAVEMENT MARKINGS AND MARKERS.

D) STOP BAR LOCATION AT NON-SIGNALIZED INTERSECTIONS MAY BE ADJUSTED AS DIRECTED BY THE ENGINEER.

E) UNLESS OTHERWISE SPECIFIED, HEATED-IN-PLACE THERMOPLASTIC MAY BE USED IN LIEU OF EXTRUDED THERMOPLASTIC FOR STOP BARS, SYMBOLS, CHARACTERS AND DIAGONALS. IF HEATED-IN-PLACE IS USED, IT SHALL BE PAID FOR USING THE EXTRUDED THERMOPLASTIC PAY ITEM.

F) SEE ROADWAY PLANS FOR ALTERNATE CURB RAMP DESIGNS WHEN INDICATED ON PAVEMENT MARKING DETAIL SHEETS.

**FINAL PAVEMENT MARKING
SCHEDULE**


SYMBOL	DESCRIPTION
PAVEMENT MARKINGS	
THERMOPLASTIC (4", 90 MILS)	
T1	(4") WHITE EDGELINE
T2	(4") WHITE SOLID LANE LINE
T3	(4") 10 FT. WHITE SKIP
T4	(4") 3 FT. - 9 FT./SP WHITE MINISKIP
T5	(4") 2 FT. - 6 FT./SP WHITE MINISKIP
T10	(4") YELLOW EDGELINE
T13	(4") YELLOW DOUBLE CENTER
THERMOPLASTIC (12", 90 MILS)	
T52	(12") YELLOW DIAGONAL
THERMOPLASTIC (24", 90 MILS)	
T61	WHITE STOPBAR (24", 90 MIL)
THERMOPLASTIC PAVEMENT MARKING SYMBOLS (90 MILS)	
T70	LEFT TURN ARROW
T79	MERGE ARROW

ROADWAY STANDARD DRAWING

THE FOLLOWING ROADWAY STANDARDS AS APPEAR IN "ROADWAY STANDARD DRAWINGS" - PROJECT SERVICES UNIT - N.C. DEPARTMENT OF TRANSPORTATION - RALEIGH, N.C., DATED JANUARY 2024 ARE APPLICABLE TO THIS PROJECT AND BY REFERENCE HEREBY ARE CONSIDERED A PART OF THESE PLANS:

<u>STD. NO.</u>	<u>TITLE</u>
1205.01	PAVEMENT MARKINGS - LINE TYPES AND OFFSETS
1205.02	PAVEMENT MARKINGS - TWO-LANE AND MULTILANE ROADWAYS
1205.04	PAVEMENT MARKINGS - INTERSECTIONS
1205.05	PAVEMENT MARKINGS - TURN LANES
1205.06	PAVEMENT MARKINGS - LANE DROPS
1205.08	PAVEMENT MARKINGS - SYMBOLS AND WORD MESSAGES
1205.09	PAVEMENT MARKINGS - PAINTED ISLANDS
1205.13	PAVEMENT MARKINGS - LANE REDUCTIONS
1250.01	RAISED PAVEMENT MARKERS - INSTALLATION SPACING
1261.01	GUARDRAIL AND BARRIER DELINEATORS - INSTALLATION SPACING
1261.02	GUARDRAIL AND BARRIER DELINEATORS - TYPES AND MOUNTING
1262.01	GUARDRAIL END DELINEATION

PLAN SUBMITTED TO: NCDOT DIVISION 14	
<u>JEANETTE WHITE, PE</u>	NCDOT DIVISION 14

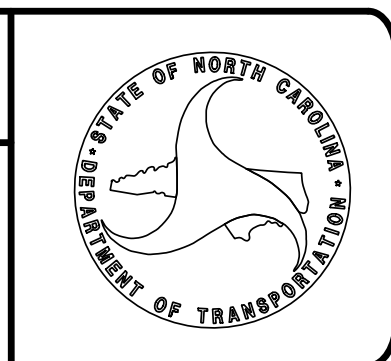

PLAN PREPARED BY: TGS ENGINEERS	
<u>JIMMY TERRY, PE</u> PROJECT ENGINEER	
<u>SANDRA MELVIN</u> DESIGN TECHNICIAN	TGS ENGINEERS 201 W. MARION ST SHELBY, NC 28150 PH (704) 476-0003 CORP. LICENSE NO.: C-0275