



TIP NO. A-0009CD	SHEET NO. PMP-2
APPROVED: <i>Jimmy Terry</i> 2/27/2026	
DATE: 2/27/2026	
SEAL 	
DOCUMENT NOT CONSIDERED FINAL UNLESS ALL SIGNATURES COMPLETED	
TGS ENGINEERS 201 W. MARION ST., STE 200 SHELBY, NC 28150 PH: (704) 476-0003 CORP. LICENSE NO.: C-0275	

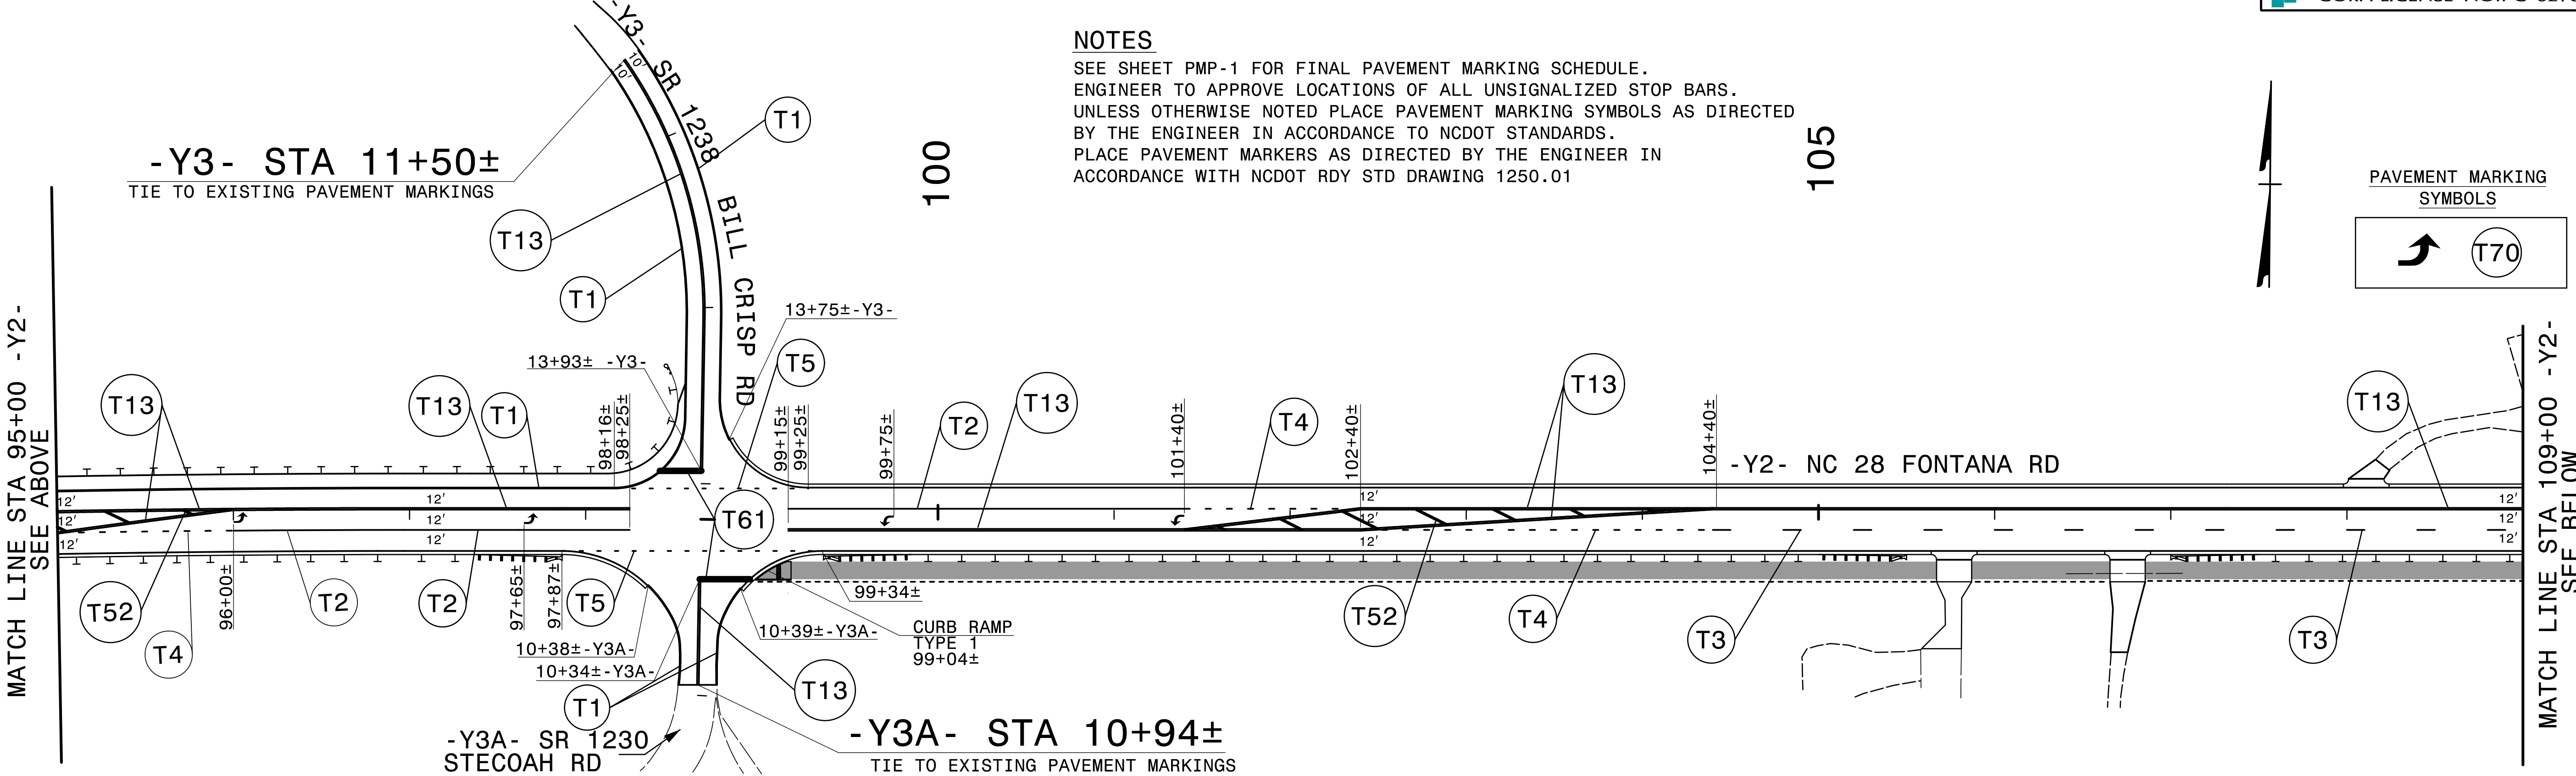

NOTES
 SEE SHEET PMP-1 FOR FINAL PAVEMENT MARKING SCHEDULE.
 ENGINEER TO APPROVE LOCATIONS OF ALL UNSIGNALIZED STOP BARS.
 UNLESS OTHERWISE NOTED PLACE PAVEMENT MARKING SYMBOLS AS DIRECTED
 BY THE ENGINEER IN ACCORDANCE TO NCDOT STANDARDS.
 PLACE PAVEMENT MARKERS AS DIRECTED BY THE ENGINEER IN
 ACCORDANCE WITH NCDOT RDY STD DRAWING 1250.01

PAVEMENT MARKING SYMBOLS

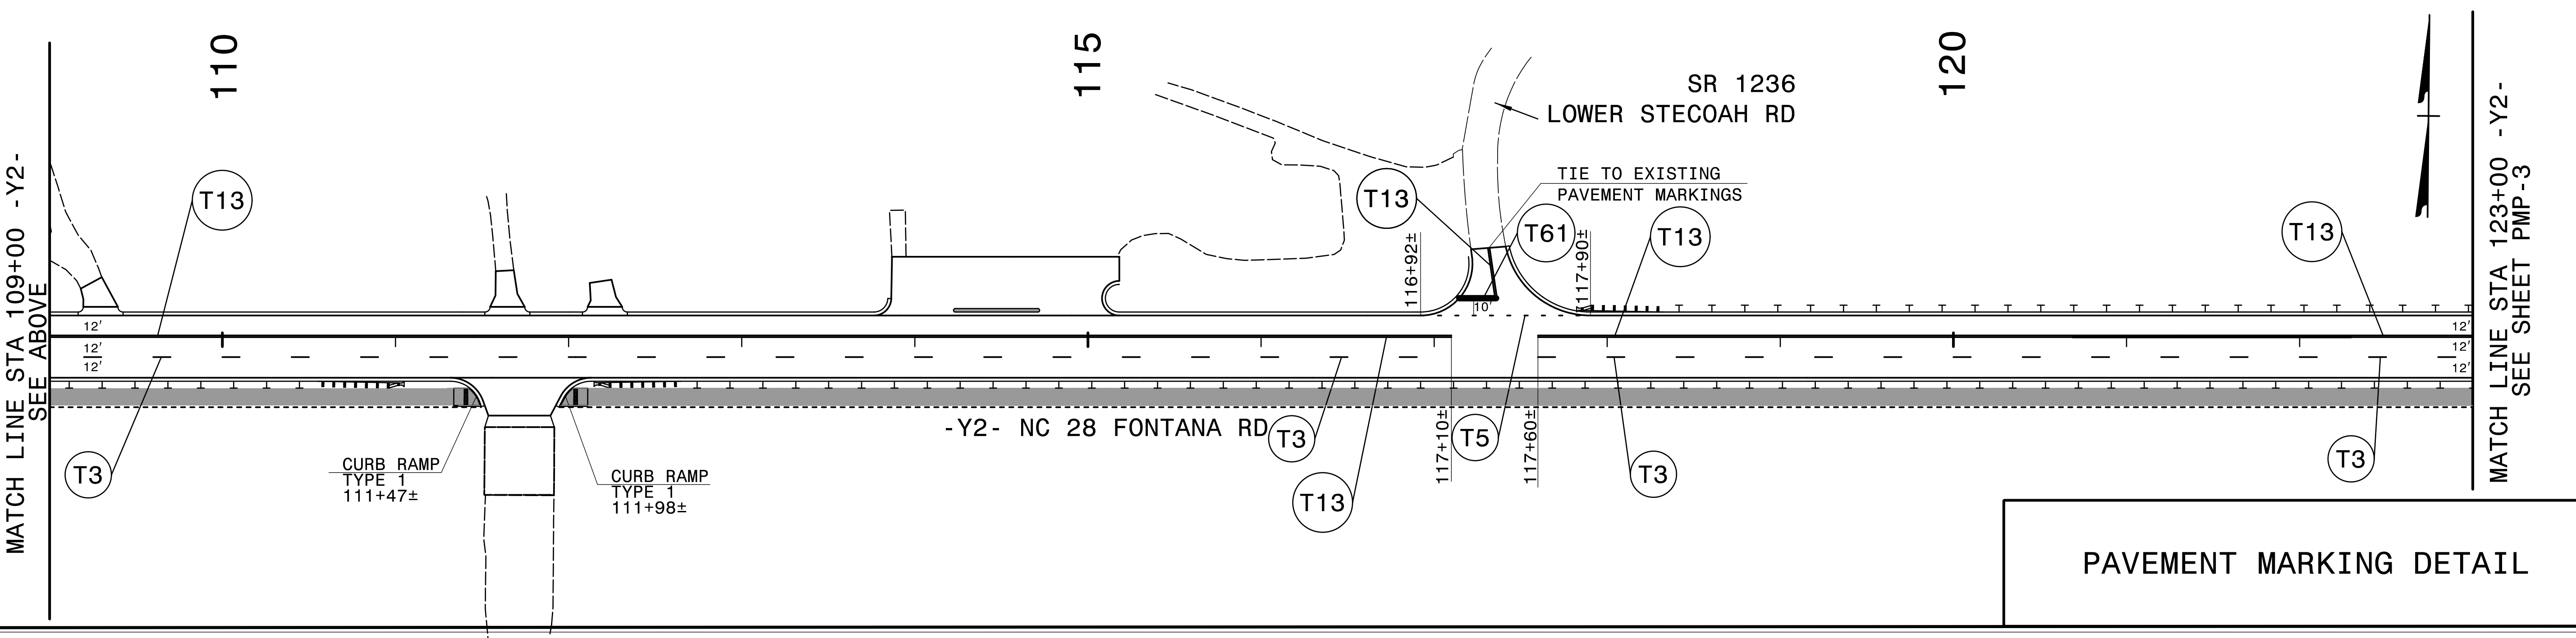

PAVEMENT MARKING DETAIL

I:\2025\12\31\2025\X:\NC\6001\A-0009CD\Traffic\ Pavement Markings\A-0009CD\A-0009CD_Sgn_PMP_02.dgn
 User:smelvin