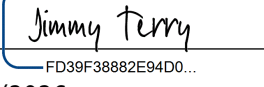

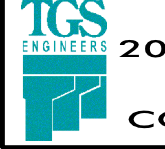
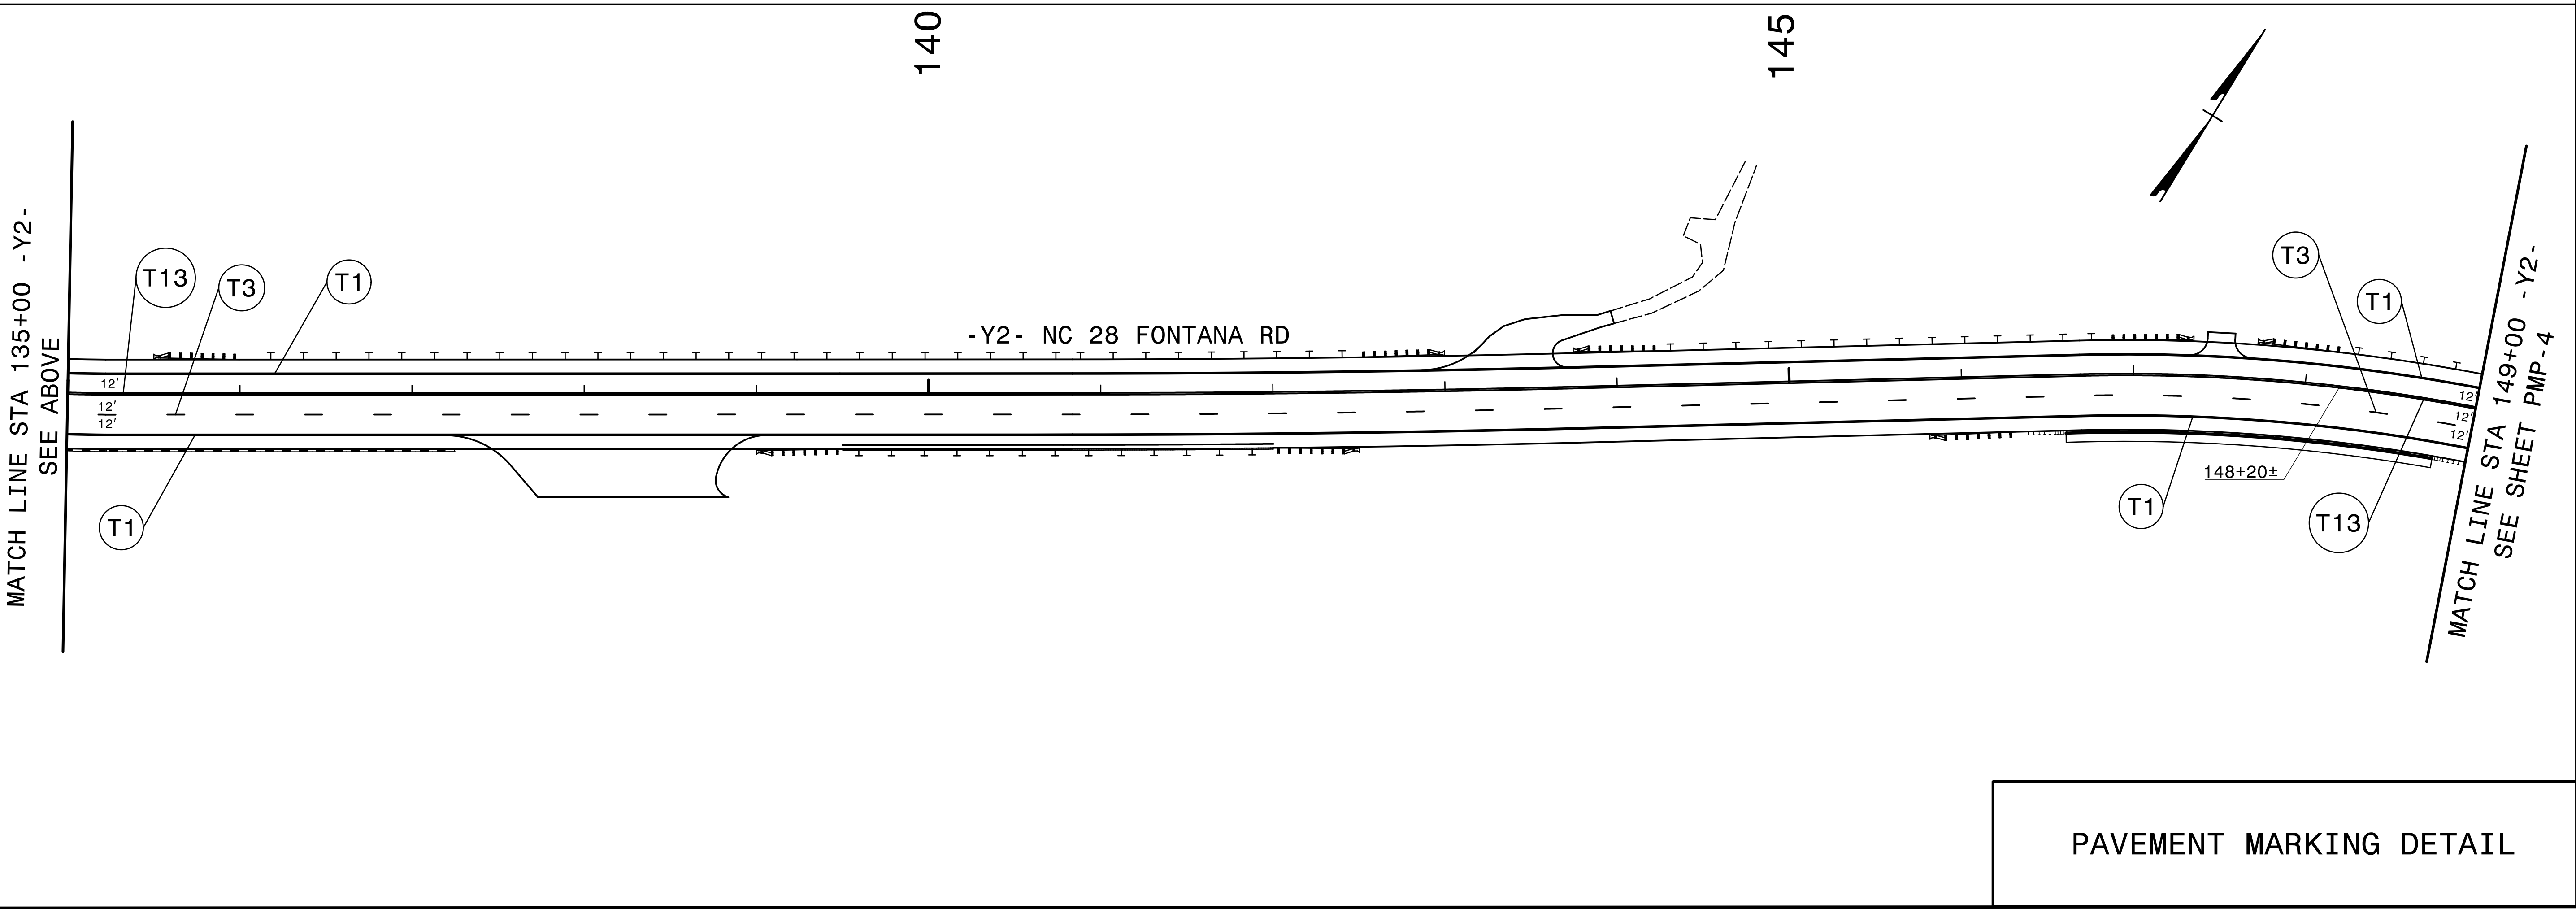
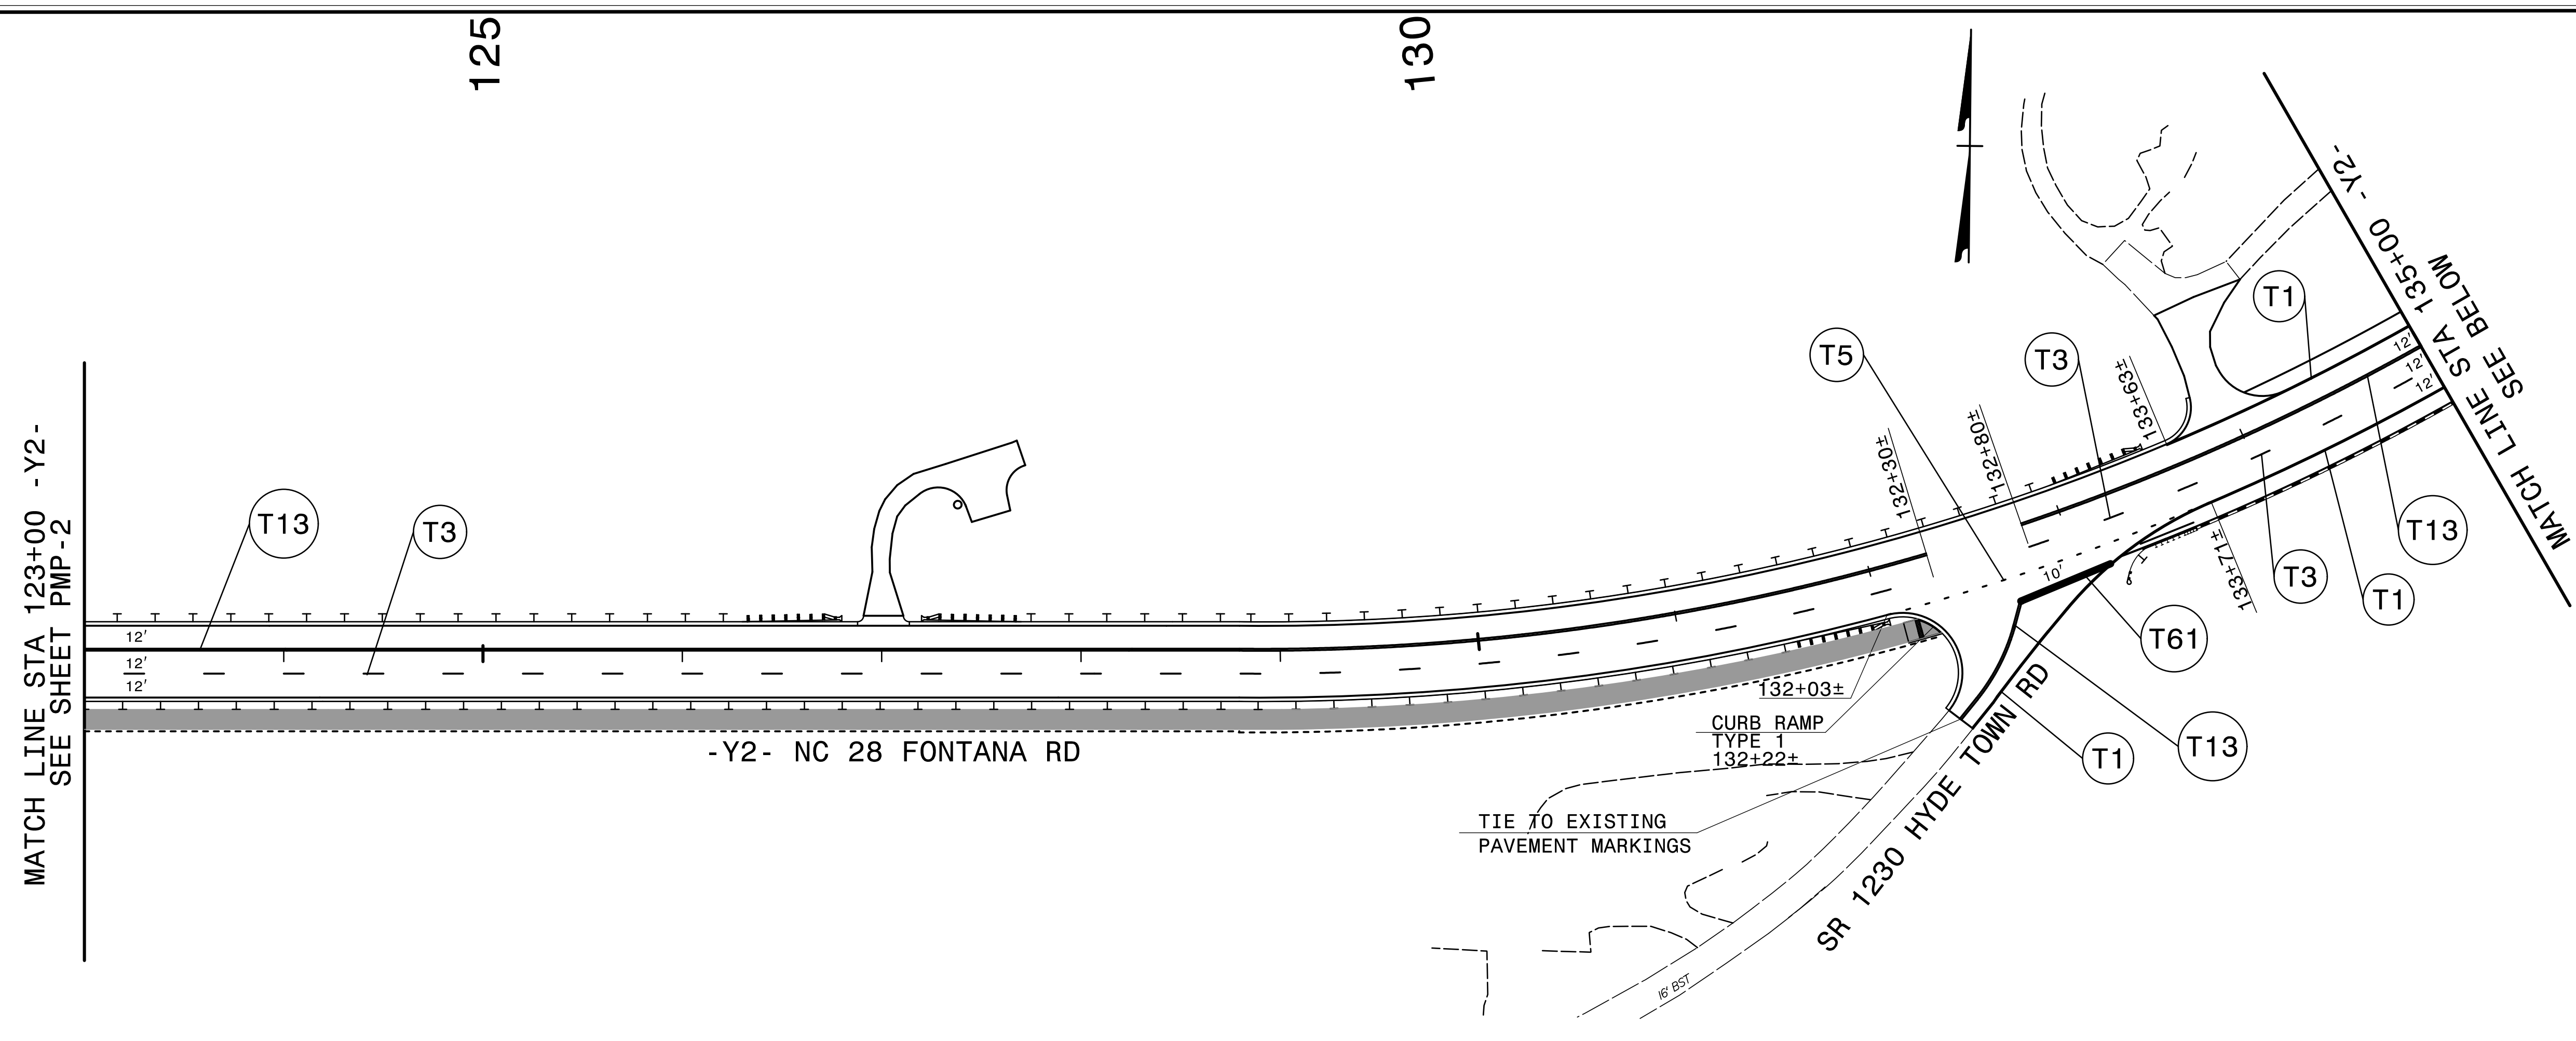


TIP NO. A-0009CD	SHEET NO. PMP-3
APPROVED:  FD39F368B2E94DD...	
DATE: 2/27/2026	
SEAL	
	
DOCUMENT NOT CONSIDERED FINAL UNLESS ALL SIGNATURES COMPLETED	
 TGS ENGINEERS 201 W. MARION ST., STE 200 SHELBY, NC 28150 PH: (704) 476-0003 CORP. LICENSE NO.: C-0275	



PAVEMENT MARKING DETAIL

I:\2025\12\31\2025\X:\NC0001\A-0009CD\Traffic\ Pavement Markings\A-0009CD\A-0009CD_Sgn_PMP_03.dgn
User:smelvin