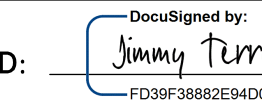


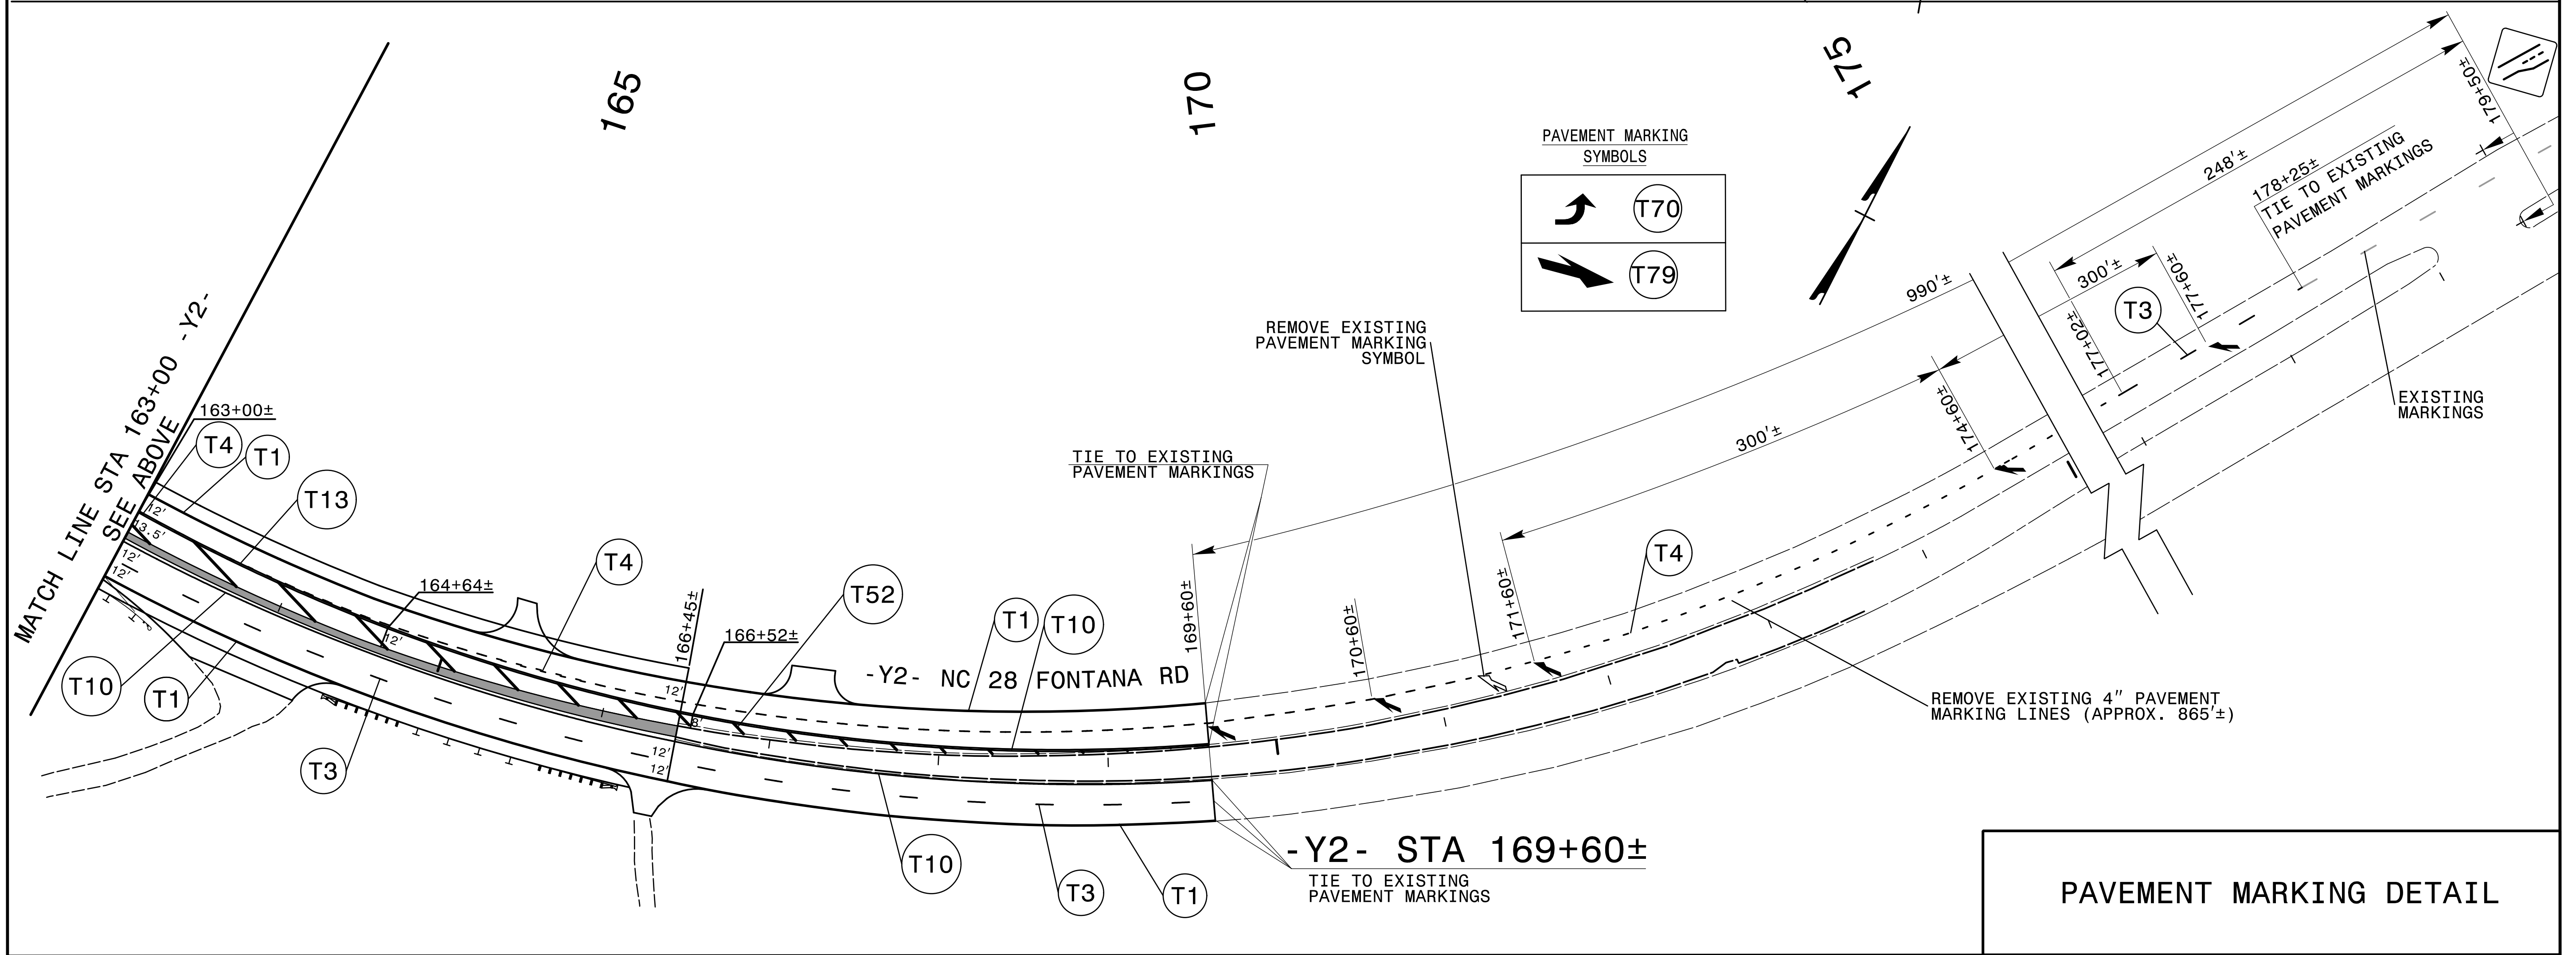
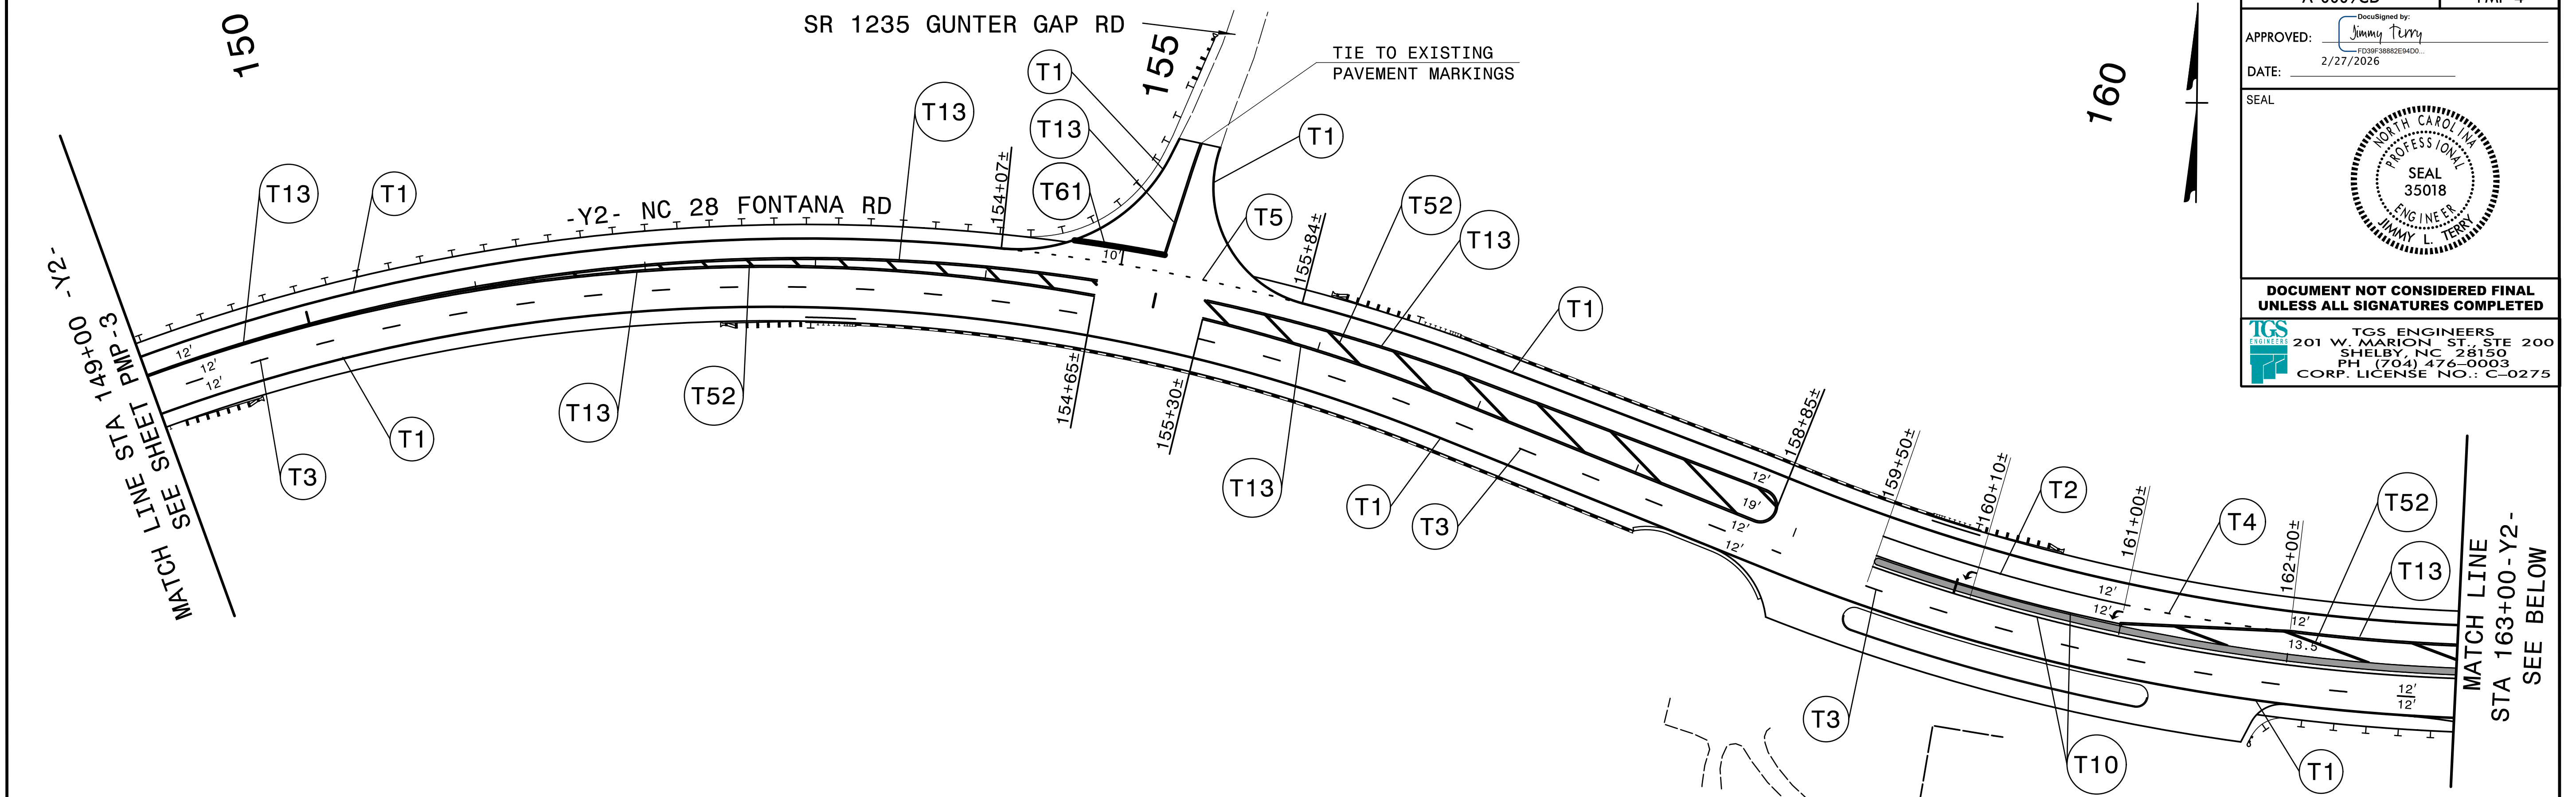


TIP NO. A-0009CD	SHEET NO. PMP-4
APPROVED:  DATE: 2/27/2026	
SEAL 	
DOCUMENT NOT CONSIDERED FINAL UNLESS ALL SIGNATURES COMPLETED	
 TGS ENGINEERS 201 W. MARION ST., STE 200 SHELBY, NC 28150 PH (704) 476-0003 CORP. LICENSE NO.: C-0275	



PAVEMENT MARKING DETAIL

I:\4\2026\A-0009\Traffic\ Pavement Markings\A-0009CD\A-0009CD_Sgn_PMP_04.dgn
User:smelvin