


 ENVIRONMENTALLY SENSITIVE AREA
SEE PROJECT SPECIAL PROVISIONS

NOTE:
PLACE TEMPORARY ROCK SEDIMENT DAMS TYPE - B
AND TEMPORARY ROCK SILT CHECKS TYPE - A AT
DRAINAGE OUTLETS.

CLEARING AND GRUBBING
EROSION CONTROL FOR
CONSTRUCTION SHEET 44

 MINIMIZE CLEARING
AND GRUBBING
 SAFETY FENCE

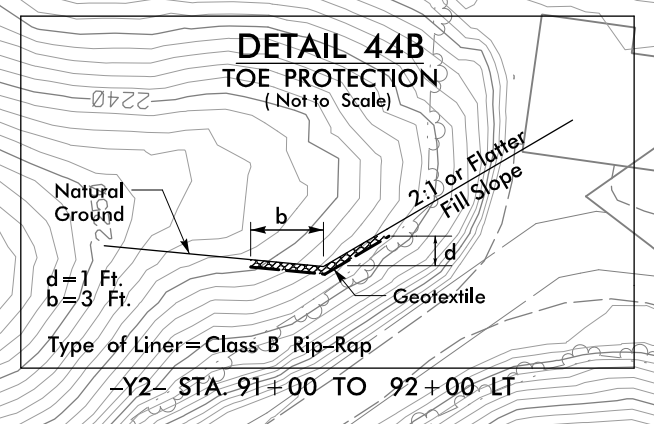

CLEAN WATER DIVERSIONS ARE
INDEPENDENT OF OTHER EC DITCH
LINES AND TERMINATE INTO A SC-A.

2 @ 55 x 20 x 3
1.5 inch Skimmer
with 1.125 inch
Orifice Diameter
8 ft. weir
ID 44.2

BEGIN TIP PROJECT A-0009CD
-Y2- STA. 89 + 80.00


PROP. RETAINING WALL
W/ CONCRETE DITCH PLACED
DURING A-0009CC CONSTRUCTION.

-Y2- 90+52 +/-
REMOVE GUARDRAIL ANCHOR
PLACED DURING A-0009CC
CONSTRUCTION
TIE PROP. GUARDRAIL TO EXIST SA

TOE PROTECTION
SEE DETAIL 44B
CLASS B RIPRAP
25 TONS, 56-SY GEO

MATCH LINE STA -Y2- 82+00.00
MATCH TO SHEET NO. 43


PROP. RETAINING WALL #35
W/ CONCRETE DITCH
BEGIN -Y2- STA. 77+94±
END -Y2- STA. 88+25±

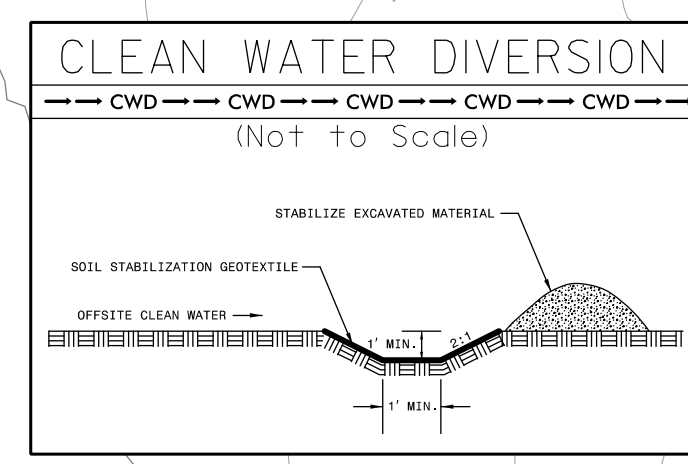

END TIP PROJECT A-0009CC
-Y2- STA. 89 + 80.00

SECTION A-0009CC

MATCH LINE STA -Y2- 96+00.00
MATCH TO SHEET NO. 45

PROJECT REFERENCE NO. A-0009CD	SHEET NO. EC-04/CONST.44
RW SHEET NO.	
ROADWAY DESIGN ENGINEER	HYDRAULICS ENGINEER
 TGS ENGINEERS 201 W. MARION ST-STE 200 SHELBY, NC 28150 PH (704) 476-0003 CORP. LICENSE NO.: C-0275	

NAD 83/2011

