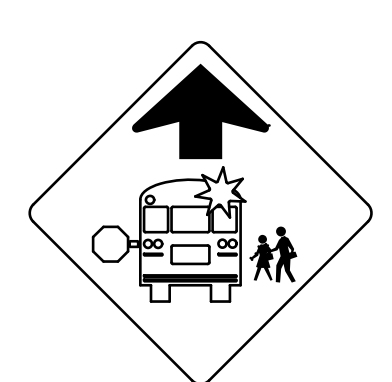
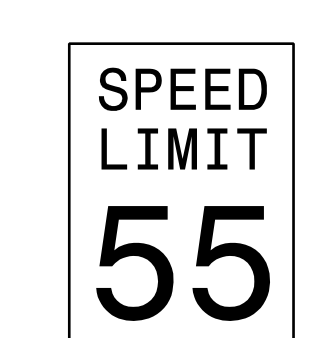
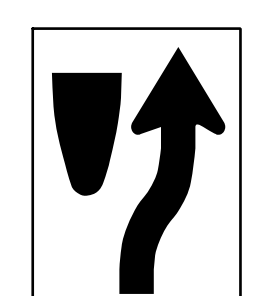
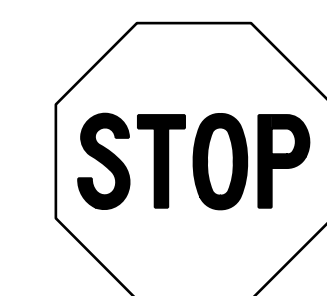
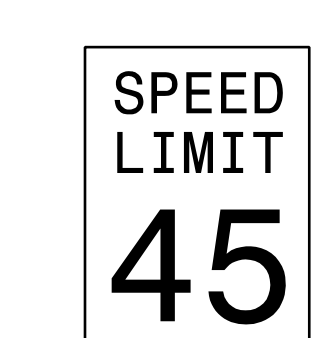


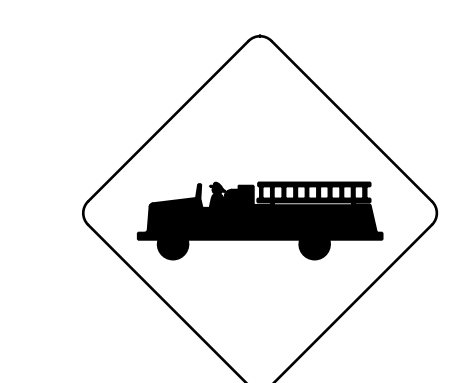

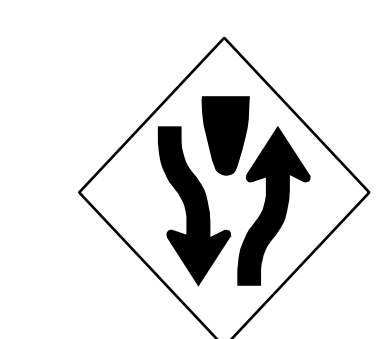
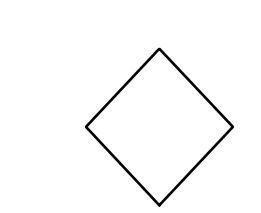
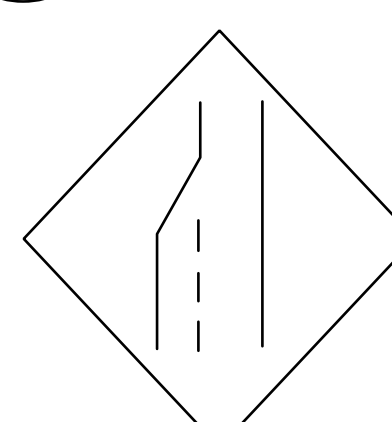
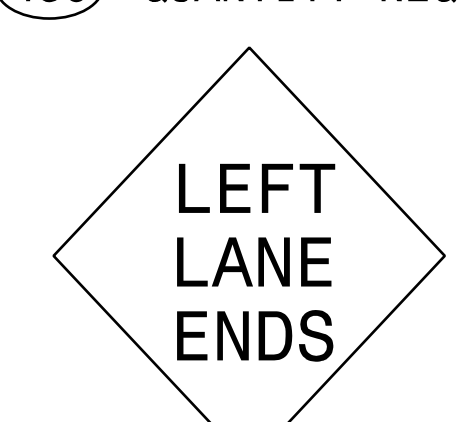
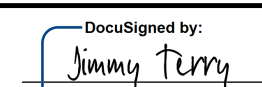




| | | | | | |
|---|---|---|--|---|--|
| <p>401 QUANTITY REQ'D 1</p>  <p>36 X 36 S3-1</p> <p>YELLOW/GREEN REFLECTIVE SHEETING ONE "U" POST PER SIGN</p> | <p>411 QUANTITY REQ'D 2</p>  <p>30 X 36 R2-1</p> <p>ONE "U" POST PER SIGN</p> | <p>414 QUANTITY REQ'D 1</p>  <p>24 X 30 R4-7</p> <p>ONE "U" POST PER SIGN</p> | <p>416 QUANTITY REQ'D 5</p>  <p>36 X 36 R1-1</p> <p>ONE "U" POST PER SIGN</p> | <p>417 QUANTITY REQ'D 2</p>  <p>30 X 36 R2-1</p> <p>ONE "U" POST PER SIGN</p> | <p>420 QUANTITY REQ'D 1</p>  <p>36 X 36 W3-5</p> <p>ONE "U" POST PER SIGN</p> |
| <p>422 QUANTITY REQ'D 1</p>  <p>30 X 30 W42-7</p> <p>ONE "U" POST PER SIGN</p> | <p>424 QUANTITY REQ'D 2</p>  <p>30 X 30 W11-8</p> <p>ONE "U" POST PER SIGN</p> | <p>425 QUANTITY REQ'D 1</p>  <p>24 X 30 R4-16</p> <p>ONE "U" POST PER SIGN</p> | <p>426 QUANTITY REQ'D 1</p>  <p>36 X 36 W6-1</p> <p>ONE "U" POST PER SIGN</p> | <p>427 QUANTITY REQ'D 1</p>  <p>18 X 18 OM1-3</p> <p>MOUNT BELOW SIGN 414 IN 1 INSTALLATIONS</p> | |
| <p>429 QUANTITY REQ'D 2</p>  <p>36 X 36 W4-2(L)</p> <p>ONE "U" POST PER SIGN</p> | <p>430 QUANTITY REQ'D 2</p>  <p>36 X 36 W9-1(L)</p> <p>ONE "U" POST PER SIGN</p> | | | | |
| | | | | | |
| | | | | | |

| | |
|---|---------------------|
| TIP NO. A-0009CD | SHEET NO. SIGN-3 |
| DocuSigned by:  APPROVED: Jimmy Terry <small>F039F3882E84D0</small> | |
| DATE: 2/27/2026 | |
| SEAL | |
|  | |
| DOCUMENT NOT CONSIDERED FINAL UNLESS ALL SIGNATURES COMPLETED | |
|  TGS ENGINEERS 201 W. MARION ST., STE 200 SHELBY, NC 28150 PH (704) 476-0003 CORP. LICENSE NO.: C-0275 | |

I:\R\2026
 X:\NC001\A-0009\Traffic\Signing\A-0009CD\CADD\Quantities & GM_Signs\A-0009CD_Sgn_SGN_Sign03_Type E.dgn
 User:smelvrn

TYPE "E" SIGNS