


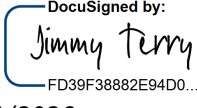


TIP NO. A-0009CD	SHEET NO. SIGN-4
APPROVED:  DocuSigned by: Jimmy Terry FD39F3882E54D0...	
DATE: 2/27/2026	
SEAL 	
DOCUMENT NOT CONSIDERED FINAL UNLESS ALL SIGNATURES COMPLETED	
 TGS ENGINEERS 201 W. MARION ST. STE 200 SHELBY, NC 28150 PH (704) 476-0003 CORP. LICENSE NO.: C-0275	



-Y2- STA 89+80
END SECTION A-0009CC
BEGIN SECTION A-0009CD

PROJECT NOTES

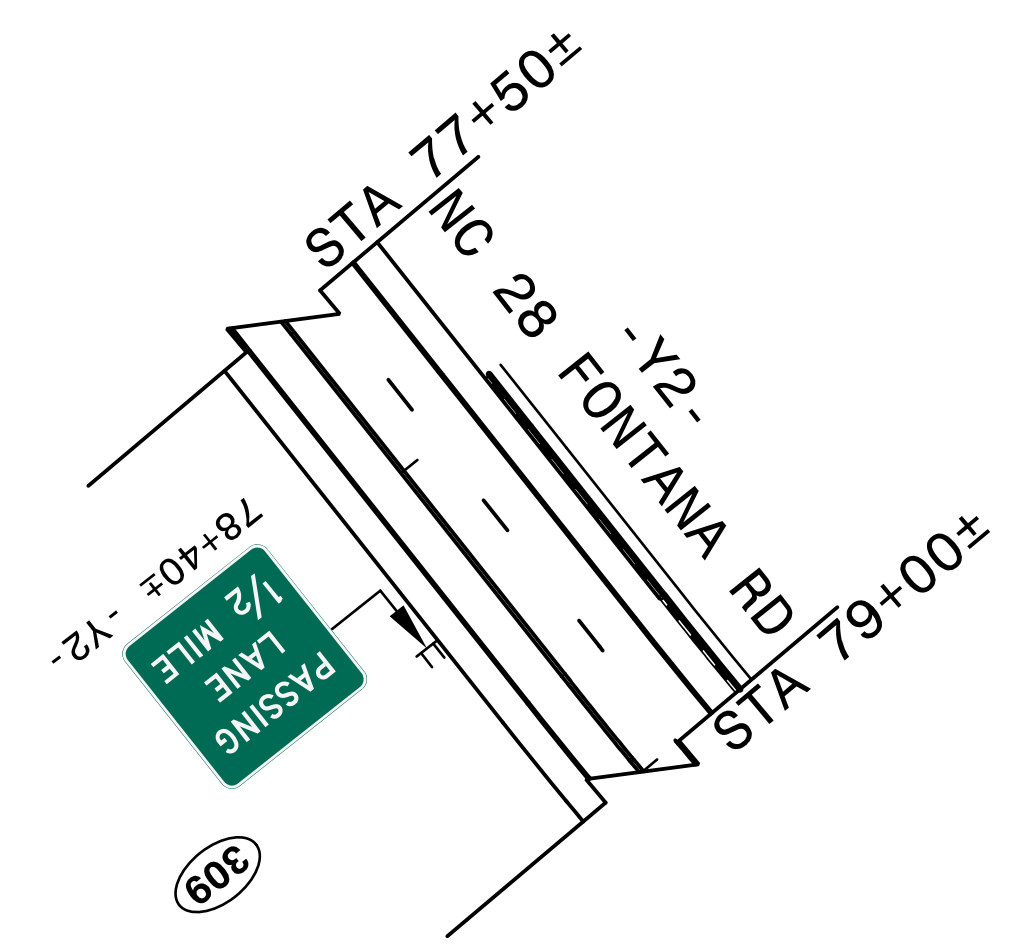- 1 DISPOSAL OF SIGN SYSTEM, U-CHANNEL

EXISTING AND PROPOSED SIGNS
-Y2- NC 28 FROM 89+80 TO 97+00

