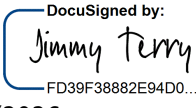

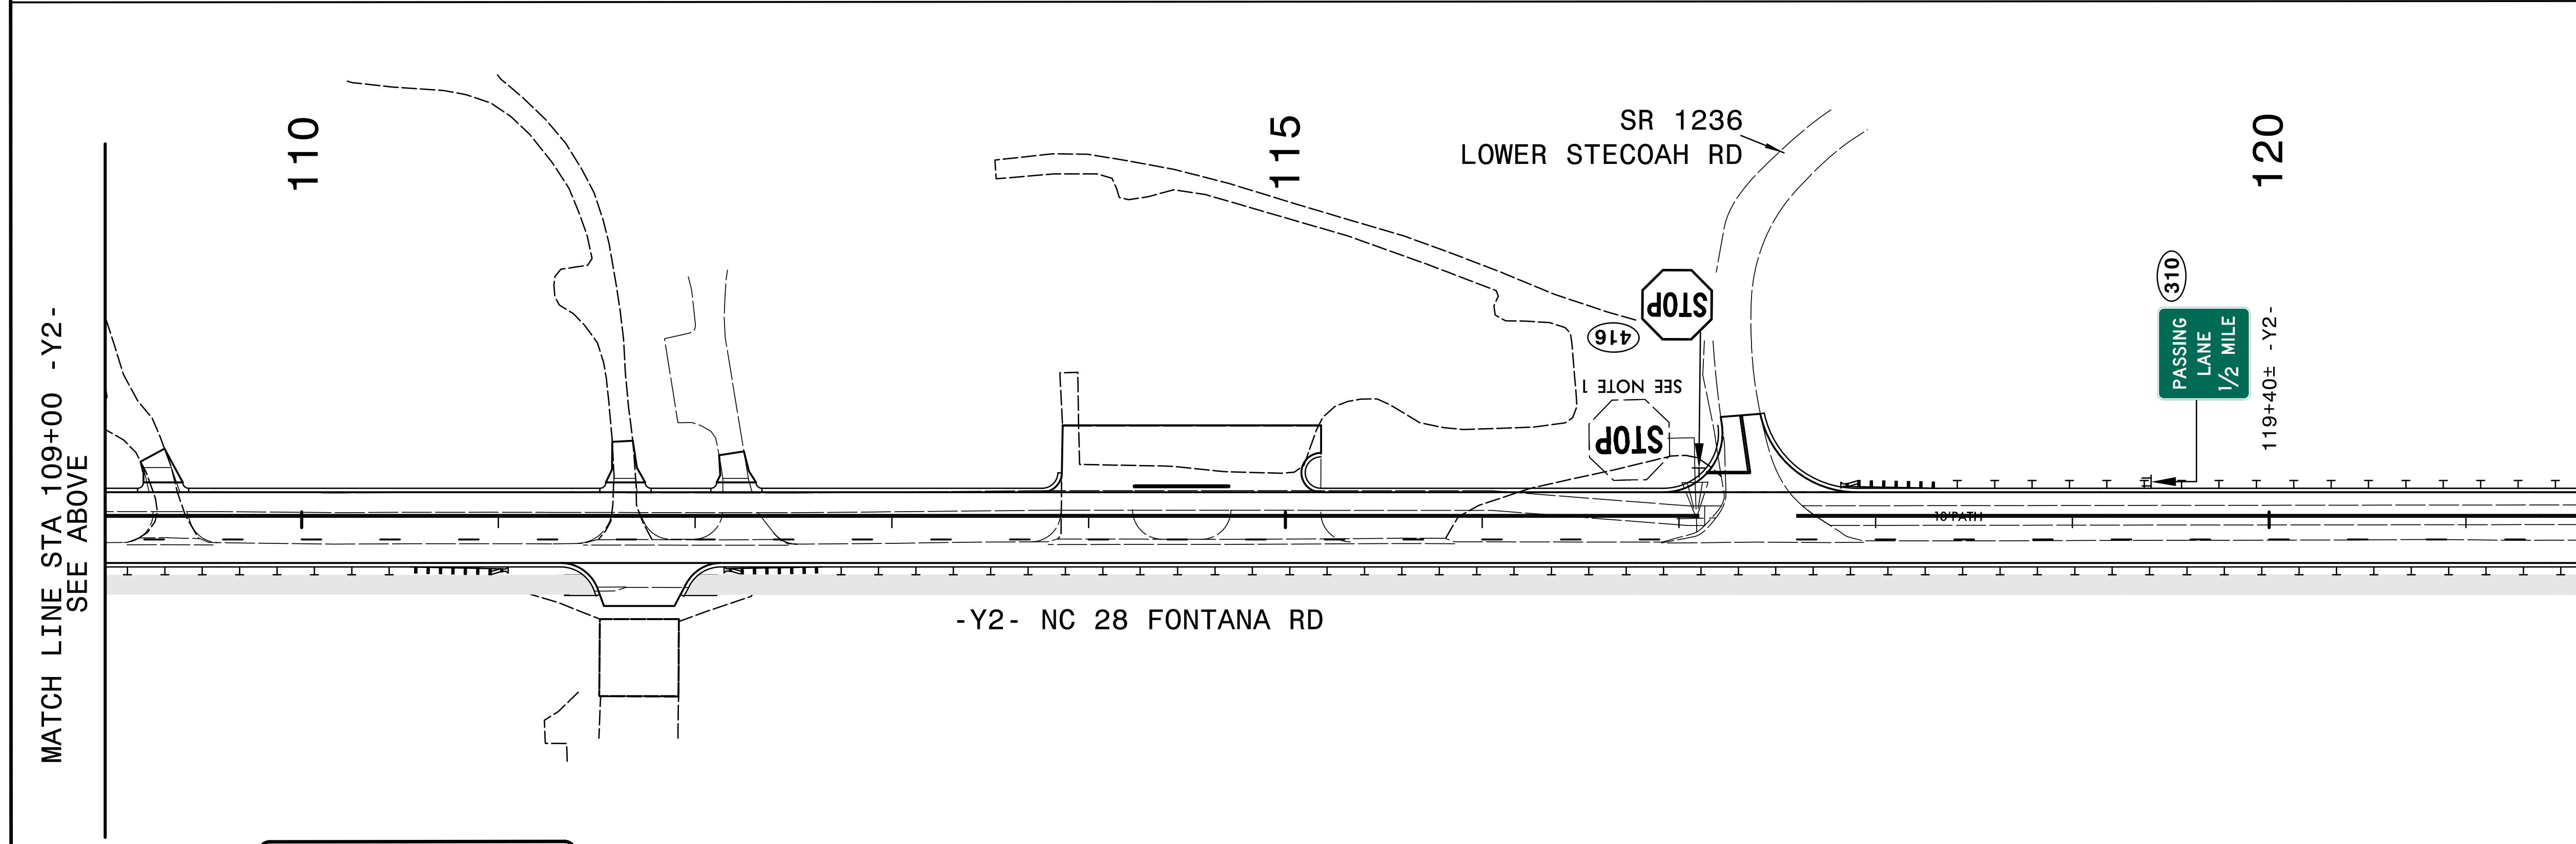
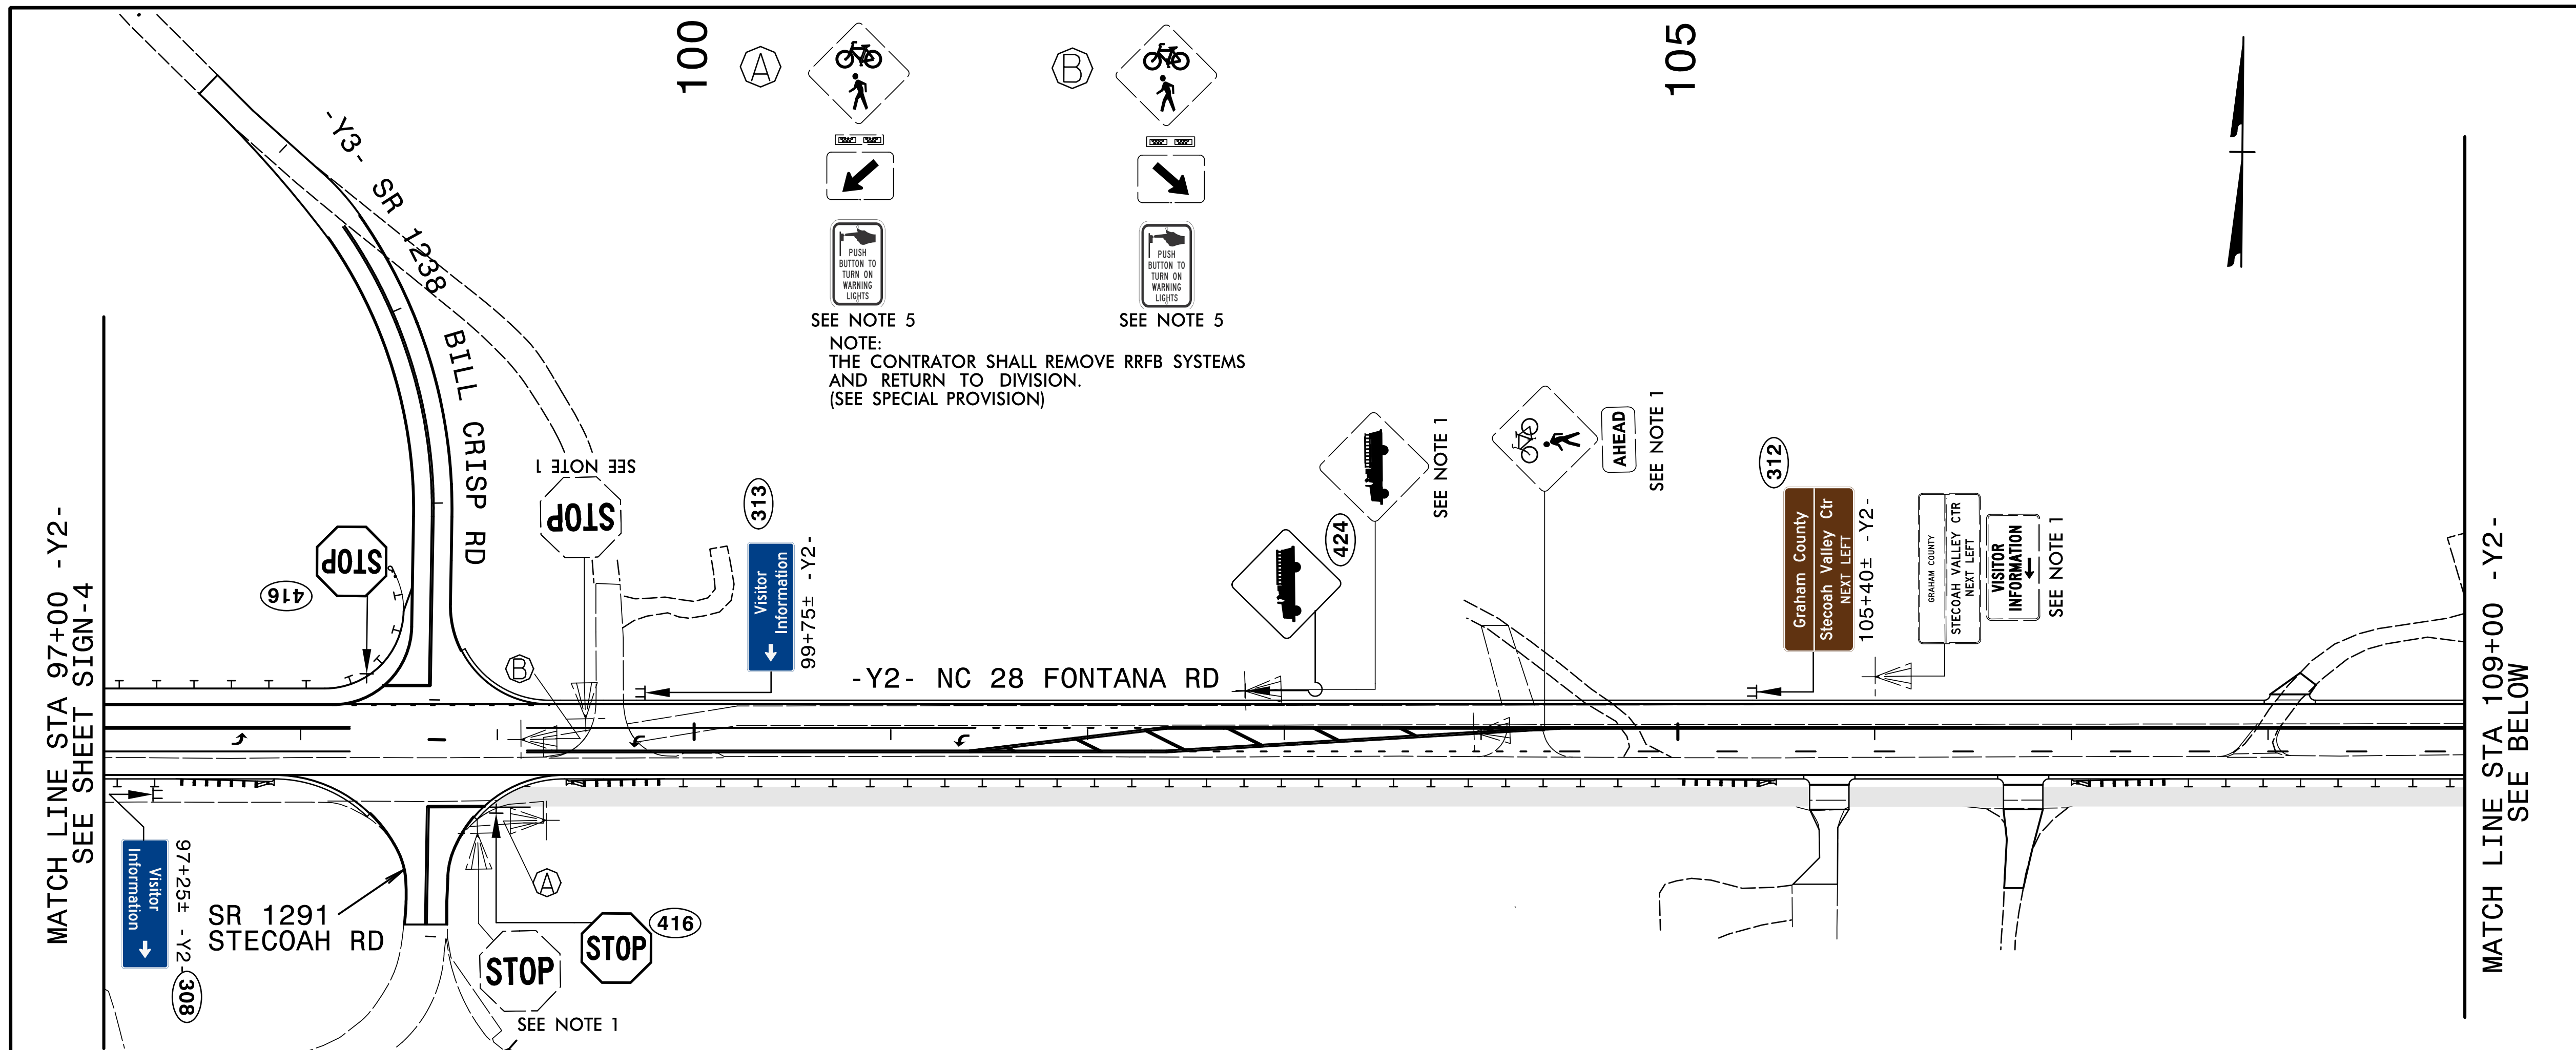


TIP NO. A-0009CD	SHEET NO. SIGN-5
APPROVED:  DocuSigned by: Jimmy Terry FD39F3682E34D0...	
DATE: 2/27/2026	
SEAL 	
DOCUMENT NOT CONSIDERED FINAL UNLESS ALL SIGNATURES COMPLETED	



PROJECT NOTES	
1	DISPOSAL OF SIGN SYSTEM, U-CHANNEL
5	RRFB ASSEMBLY REMOVAL

EXISTING AND PROPOSED SIGNS
-Y2- NC 28 FROM 97+00 TO 123+00

SEE NOTE 5

NOTE:
THE CONTRATOR SHALL REMOVE RRFB SYSTEMS
AND RETURN TO DIVISION.
(SEE SPECIAL PROVISION)

SEE NOTE 1

SEE NOTE 1

SEE NOTE 1

SEE NOTE 1

SEE NOTE 1