
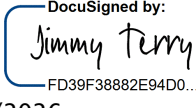
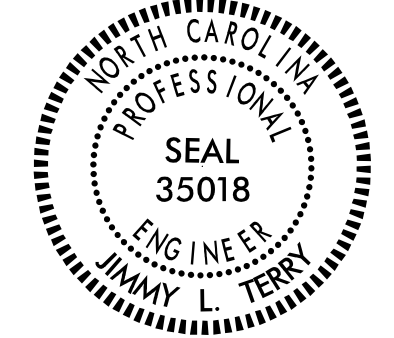
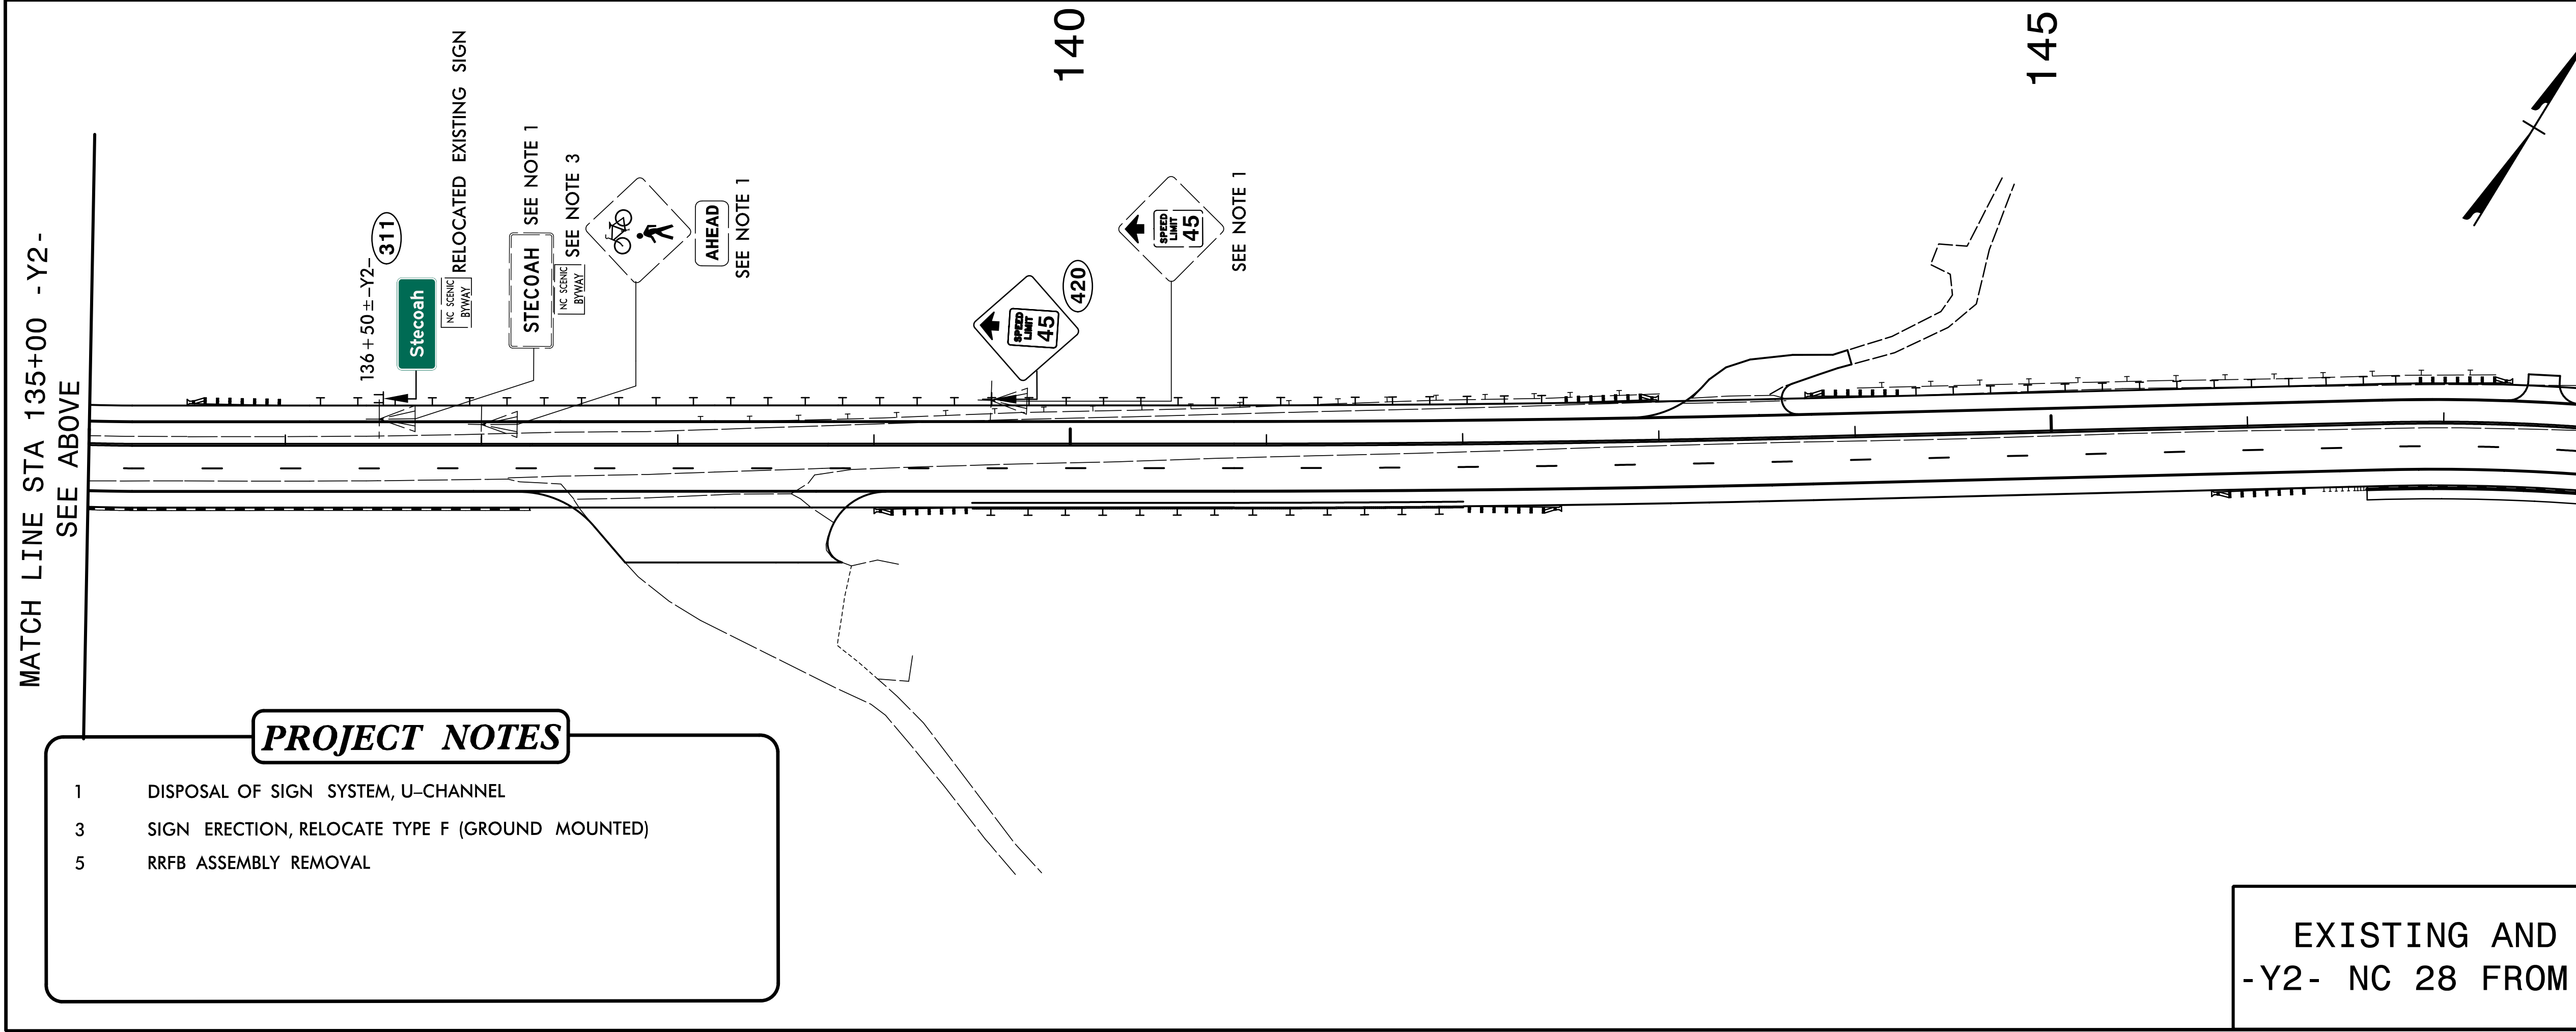


TIP NO. A-0009CD	SHEET NO. SIGN-6
APPROVED:  DocuSigned by: Jimmy Terry FD39F3882E54D0...	
DATE: 2/27/2026	
SEAL 	
DOCUMENT NOT CONSIDERED FINAL UNLESS ALL SIGNATURES COMPLETED	

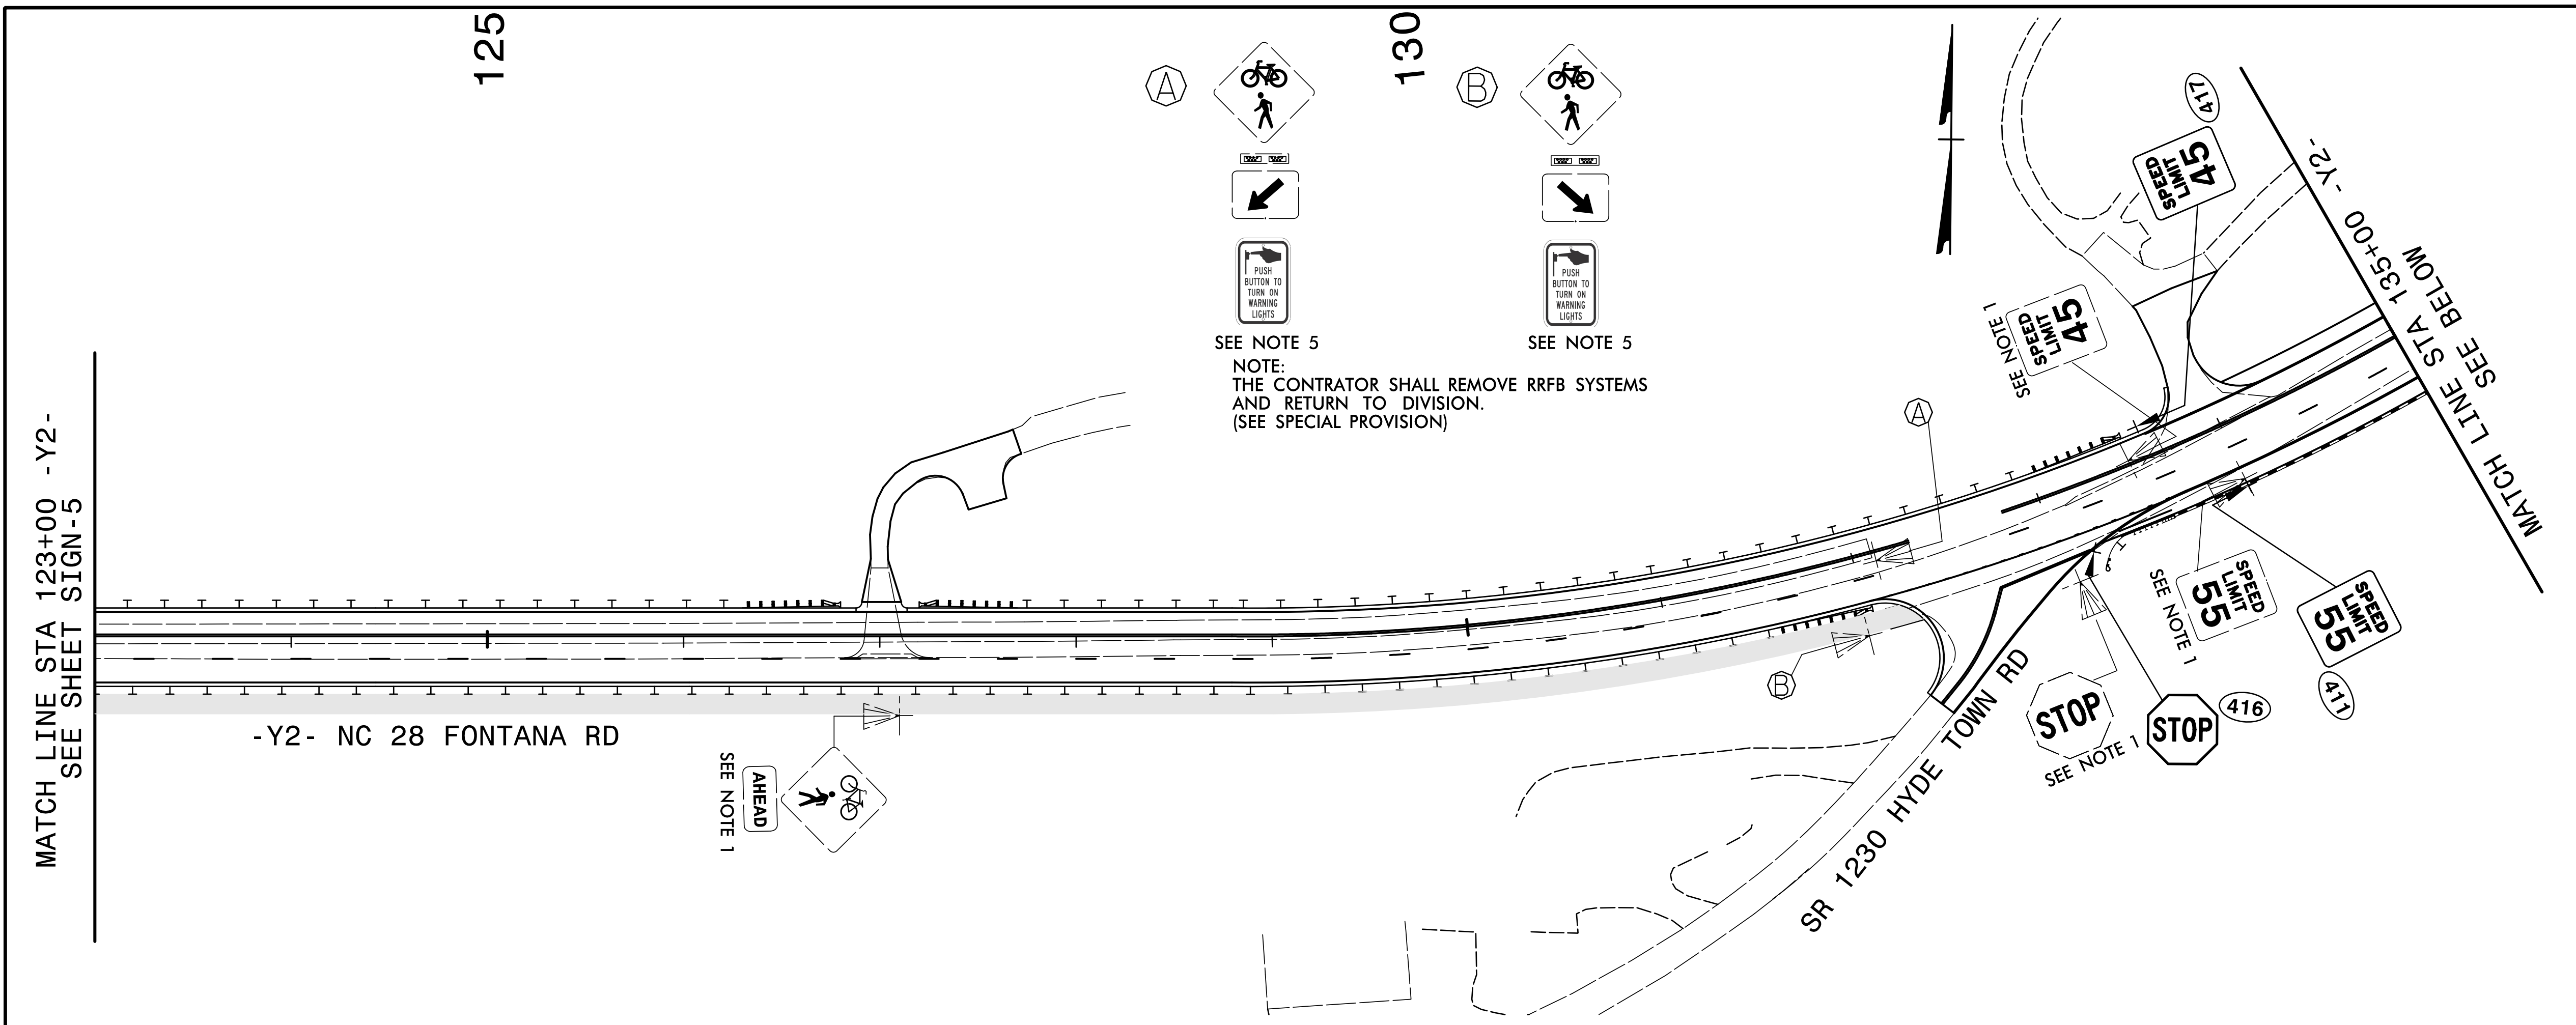

- PROJECT NOTES**
- 1 DISPOSAL OF SIGN SYSTEM, U-CHANNEL
  - 3 SIGN ERECTION, RELOCATE TYPE F (GROUND MOUNTED)
  - 5 RRFB ASSEMBLY REMOVAL

EXISTING AND PROPOSED SIGNS  
-Y2- NC 28 FROM 123+00 TO 149+00