


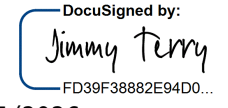


TIP NO. A-0009CD	SHEET NO. SIGN-8
APPROVED:  FD39F5882E4400	
DATE: 2/27/2026	
SEAL 	
DOCUMENT NOT CONSIDERED FINAL UNLESS ALL SIGNATURES COMPLETED	
 TGS ENGINEERS 201 W. MARION ST., STE 200 SHELBY, NC 28150 PH (704) 476-0003 CORP. LICENSE NO.: C-0275	



PROJECT NOTES

1 DISPOSAL OF SIGN SYSTEM, U-CHANNEL

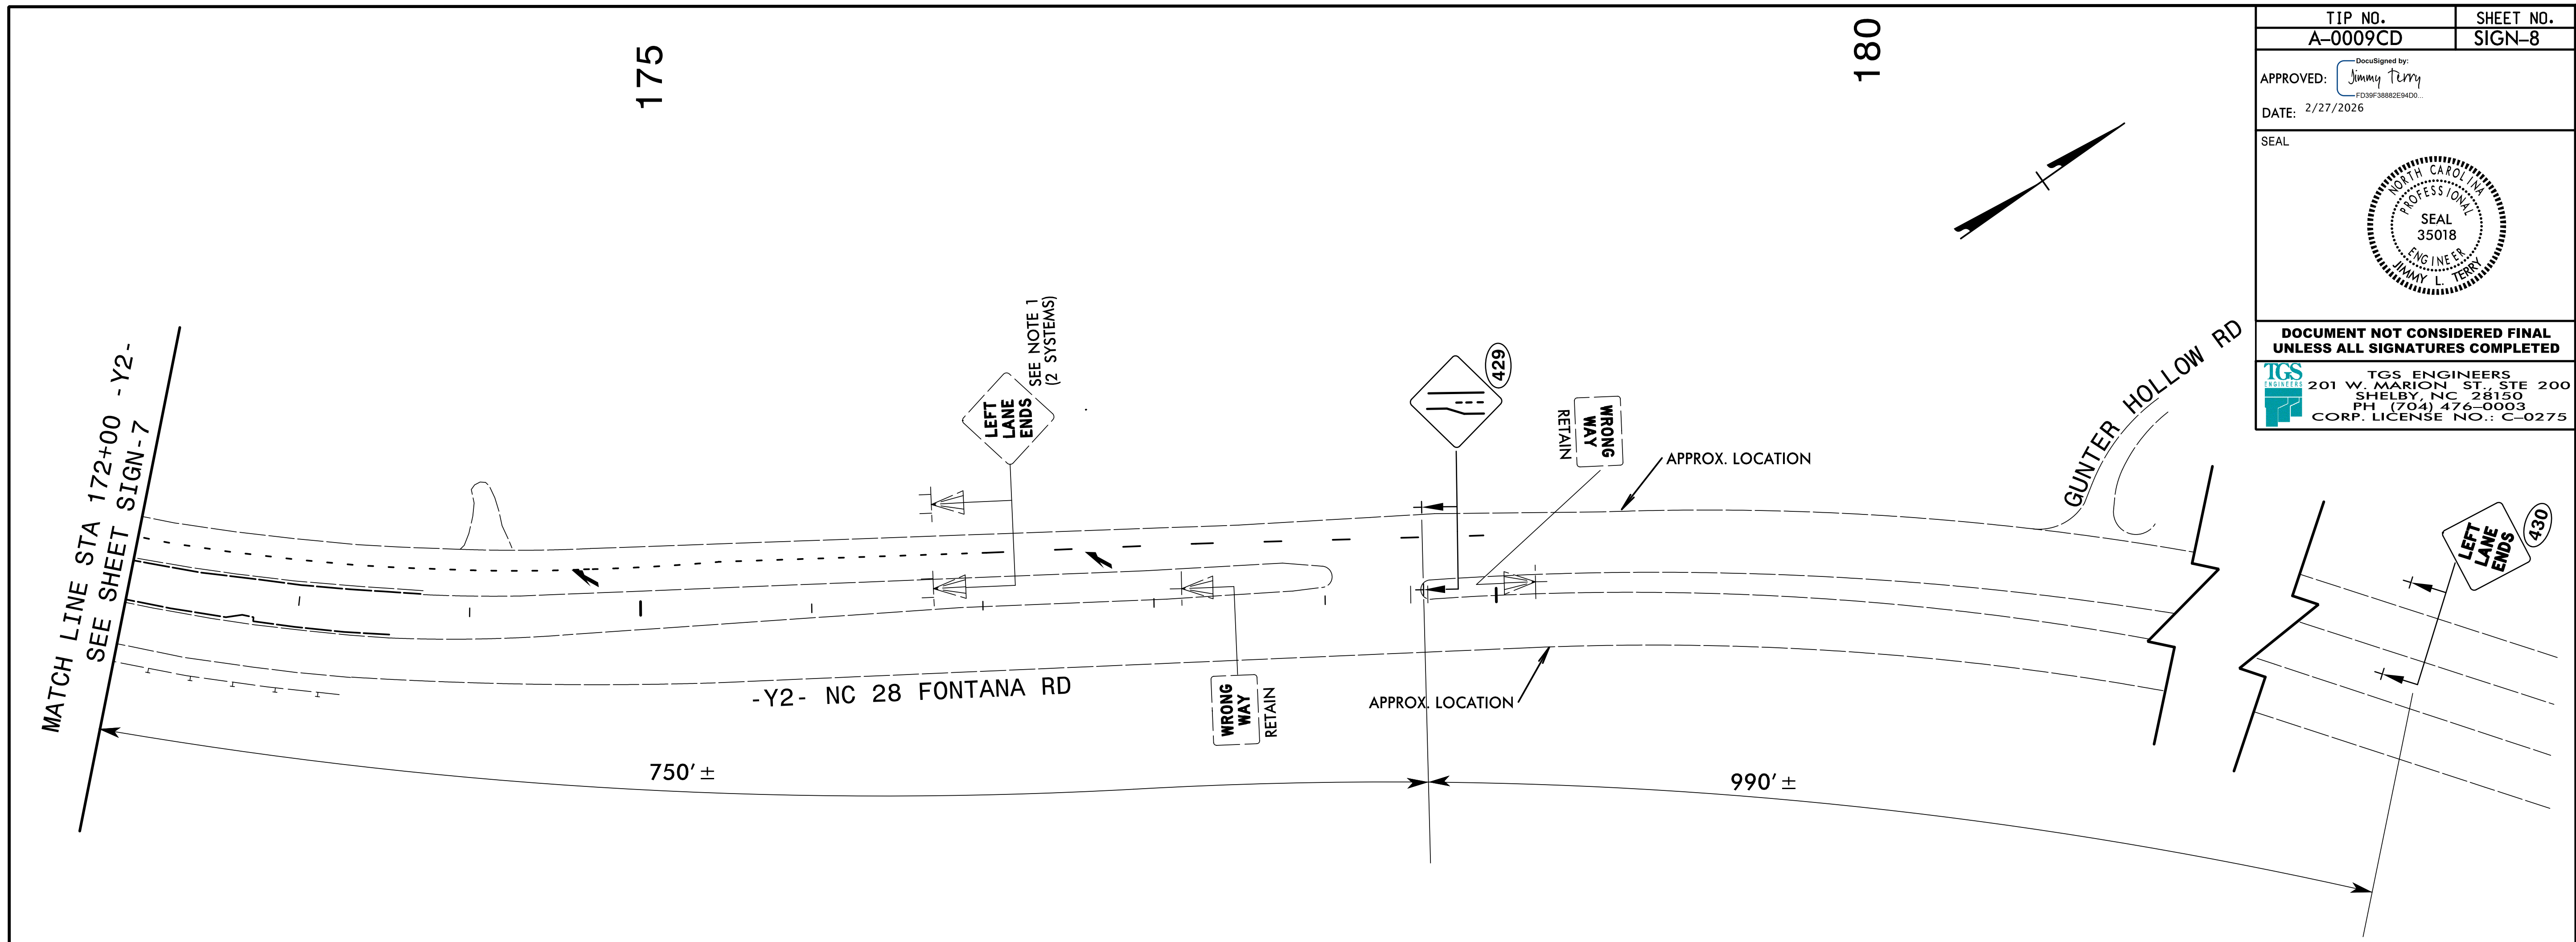EXISTING AND PROPOSED SIGNS
 -Y2- NC 28 FROM 172+00 TO
 APPROX. 620 FT EAST OF GUNTER HOLLOW RD