



PROJECT REFERENCE NO.	SHEET NO.
A-0009CD	UO-8
THIS SHEET CORRESPONDS TO RDY-50	

UTILITIES BY OTHERS

ALL PROPOSED UTILITY WORK SHOWN ON THIS SHEET WILL BE DONE BY OTHERS. NO PAYMENT WILL BE MADE TO THE CONTRACTOR FOR PROPOSED UTILITY WORK SHOWN ON THIS SHEET.

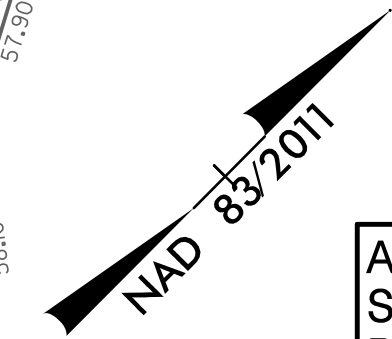

5/14/99

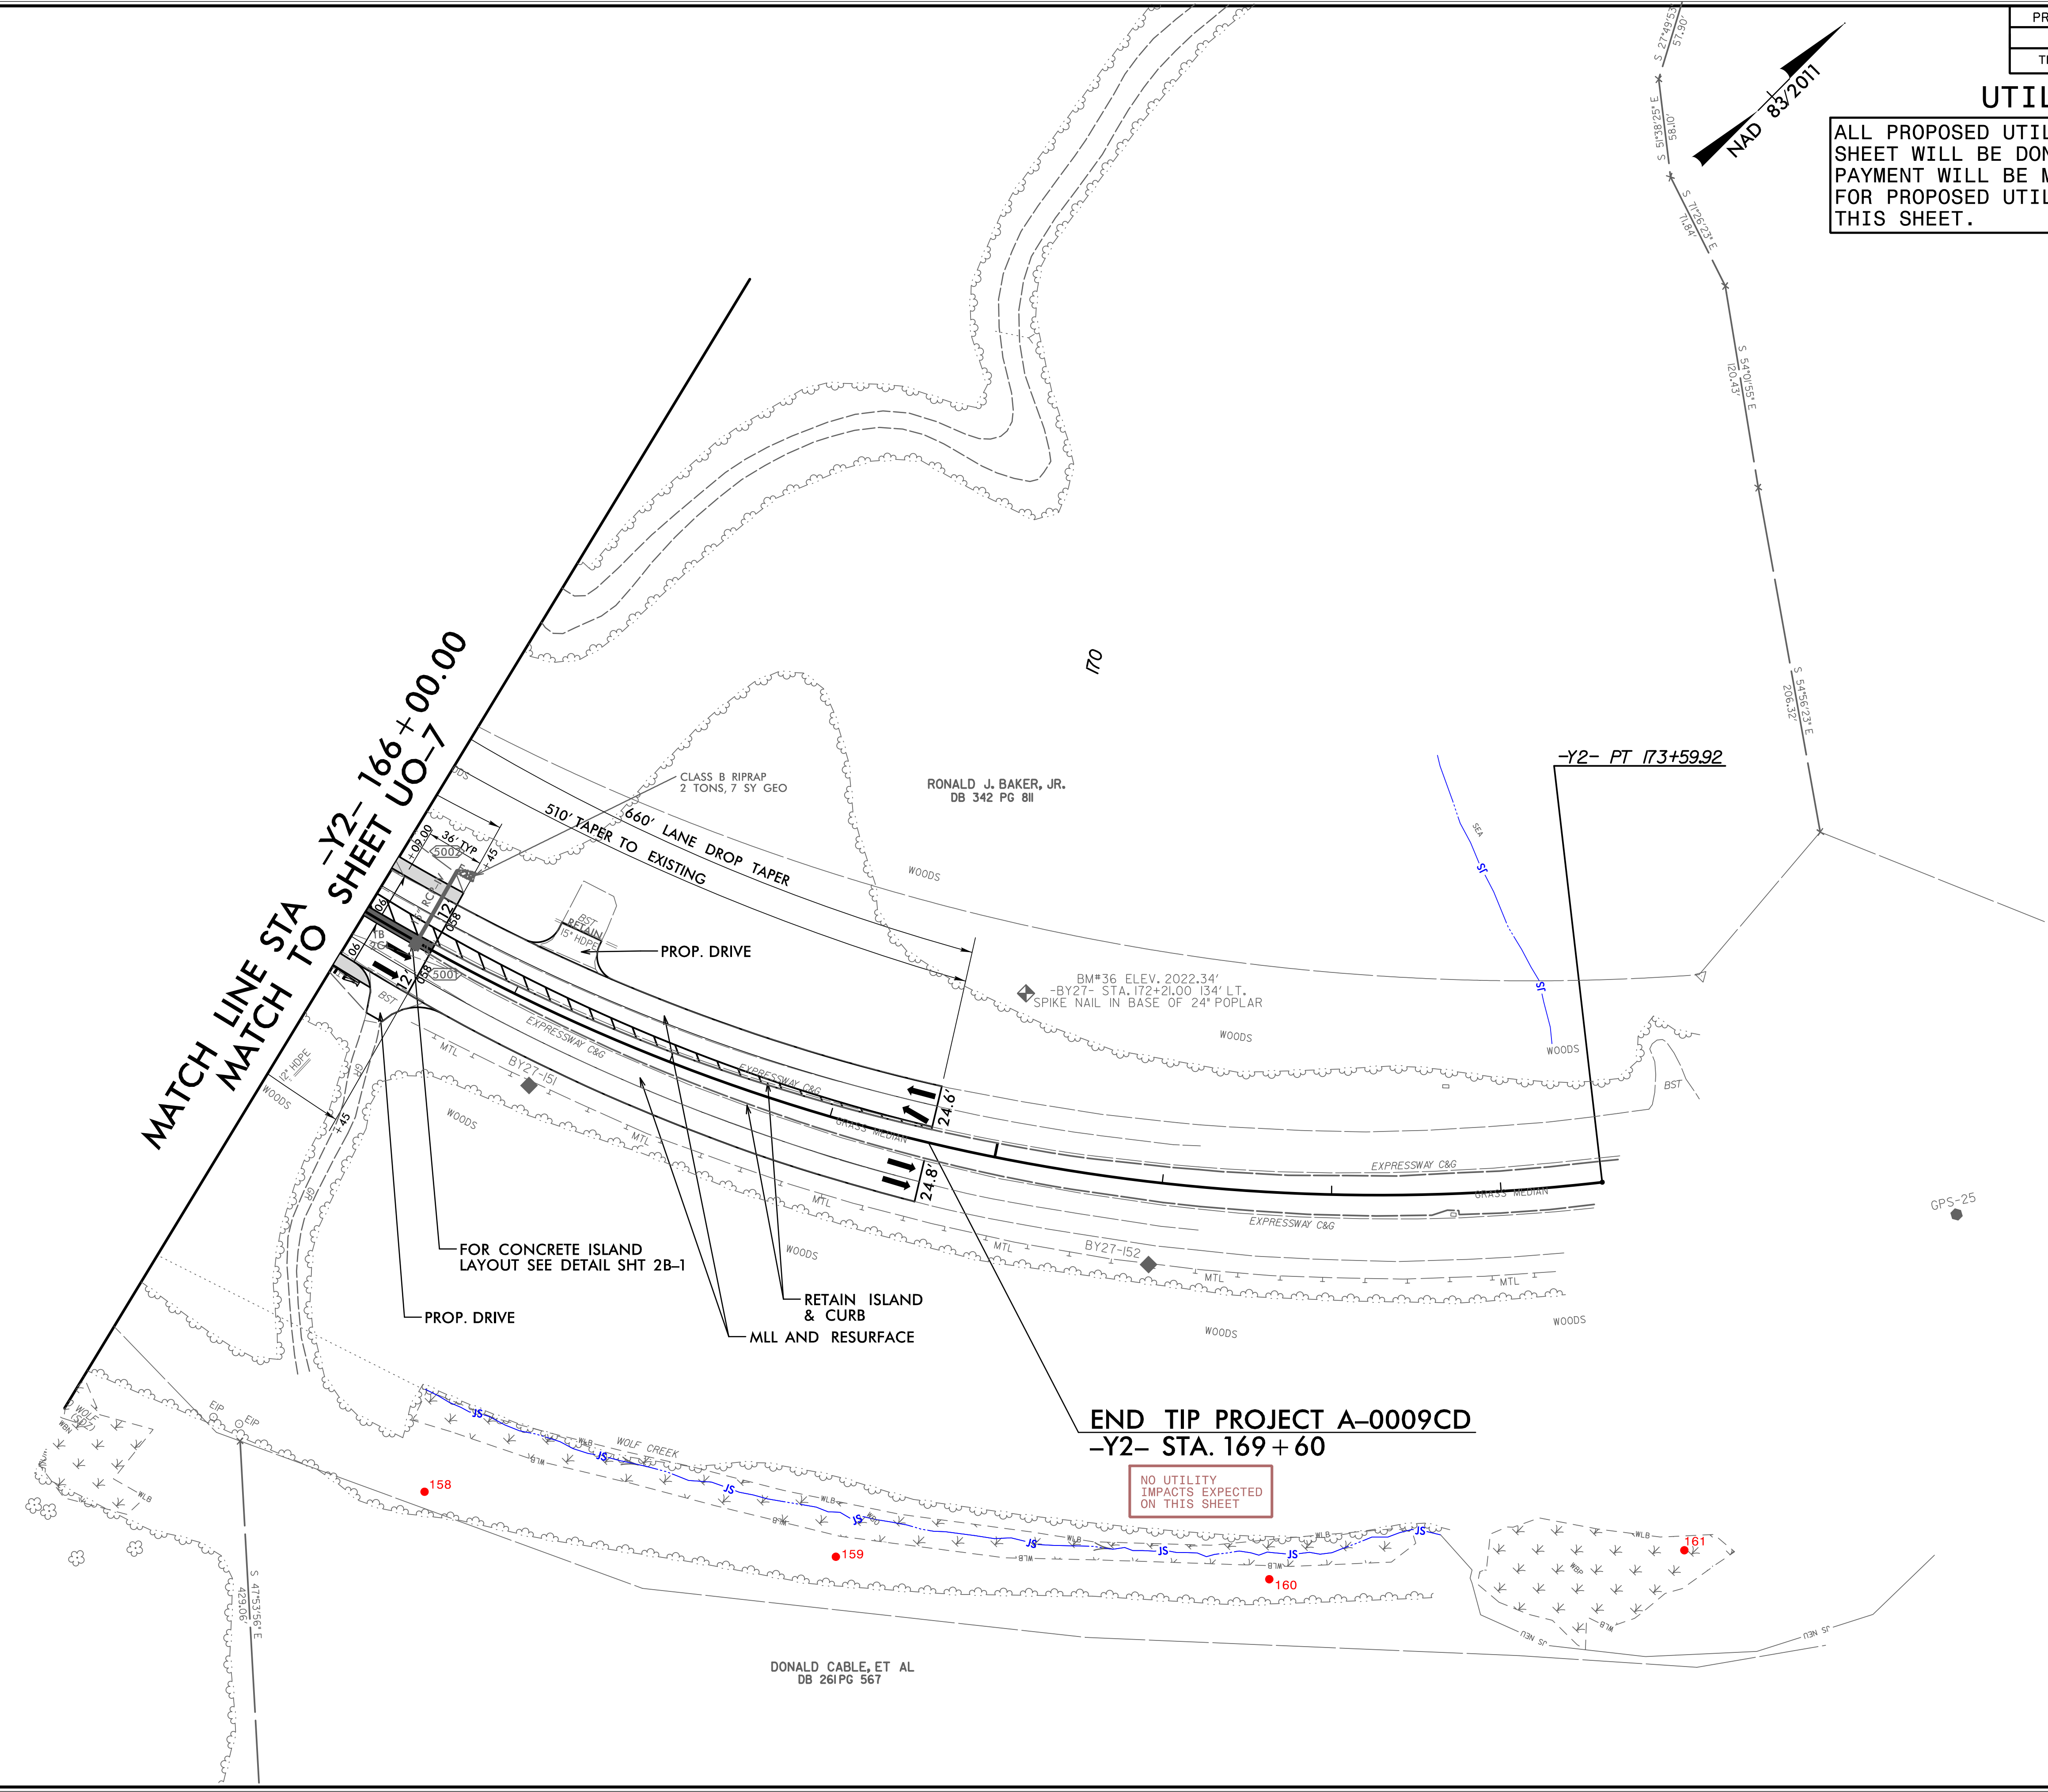

11
 12
DONALD CABLE, ET AL
DB 261 PG 567