


6/23/16

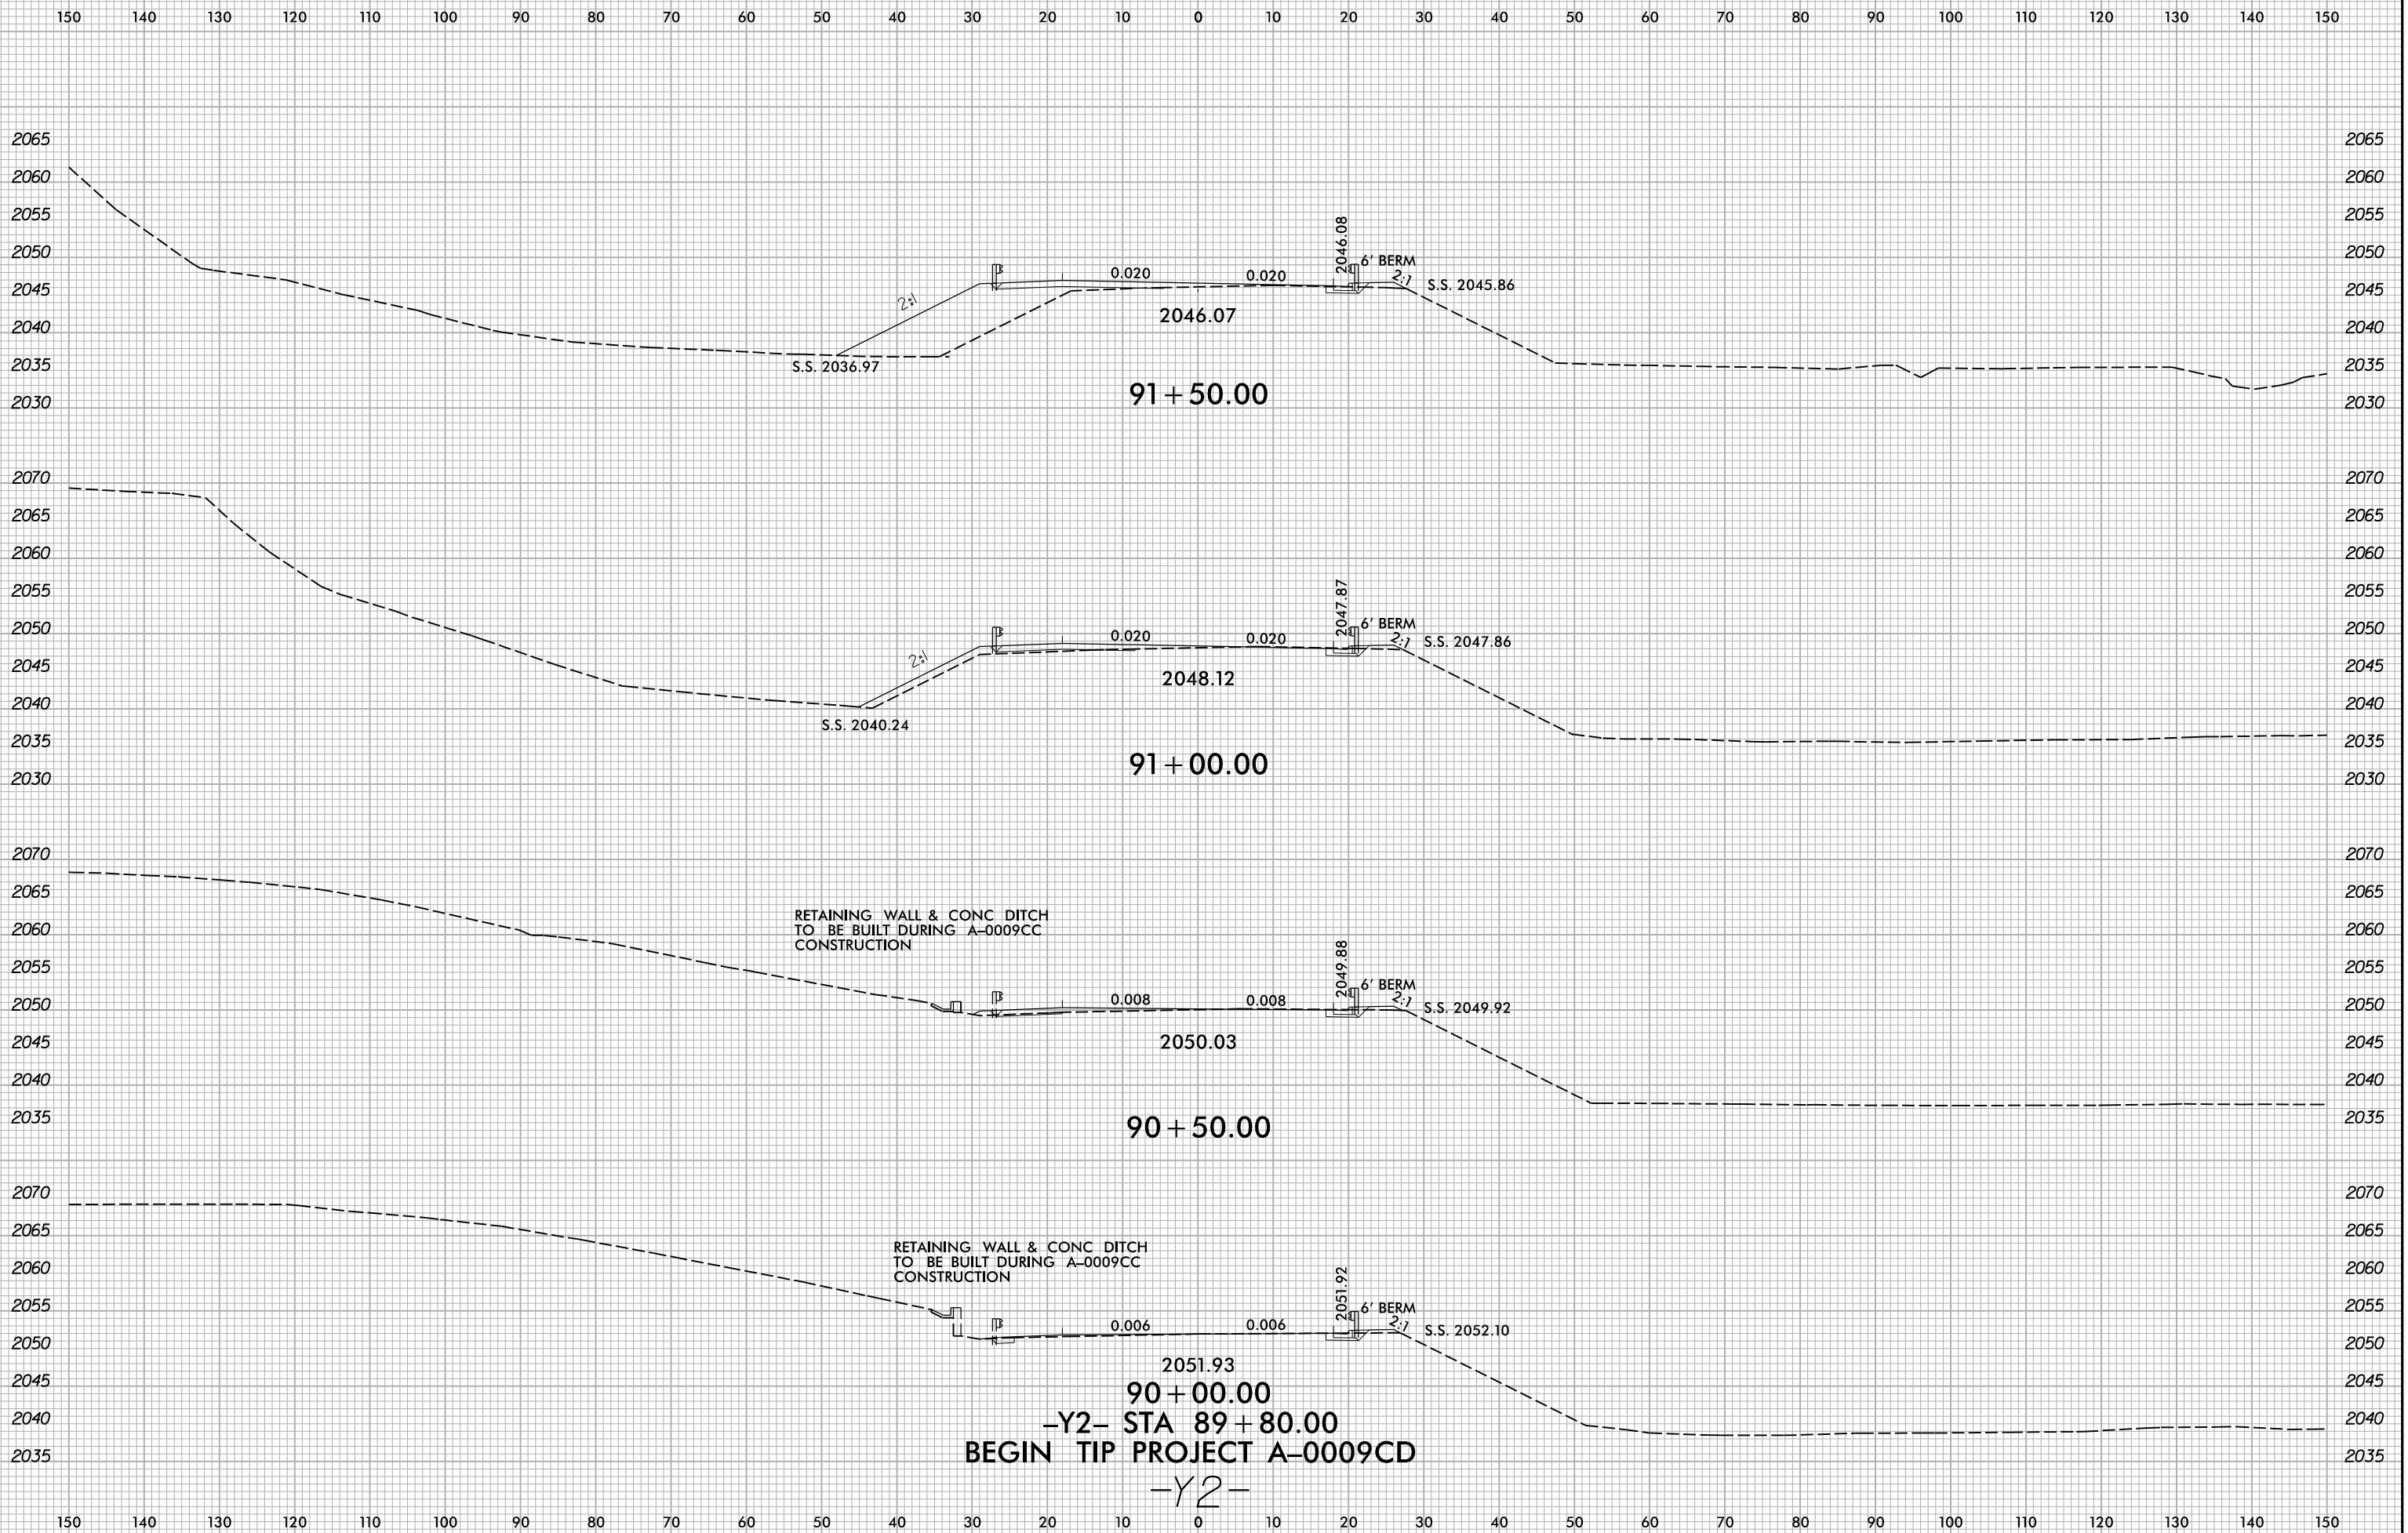

I:\4\2016 X:\NCD01\A-0009\Roadway\XSC\A-0009CD\A-0009CD.Rdw...xp1_Y2.dgn User:smelvr