


6/23/16

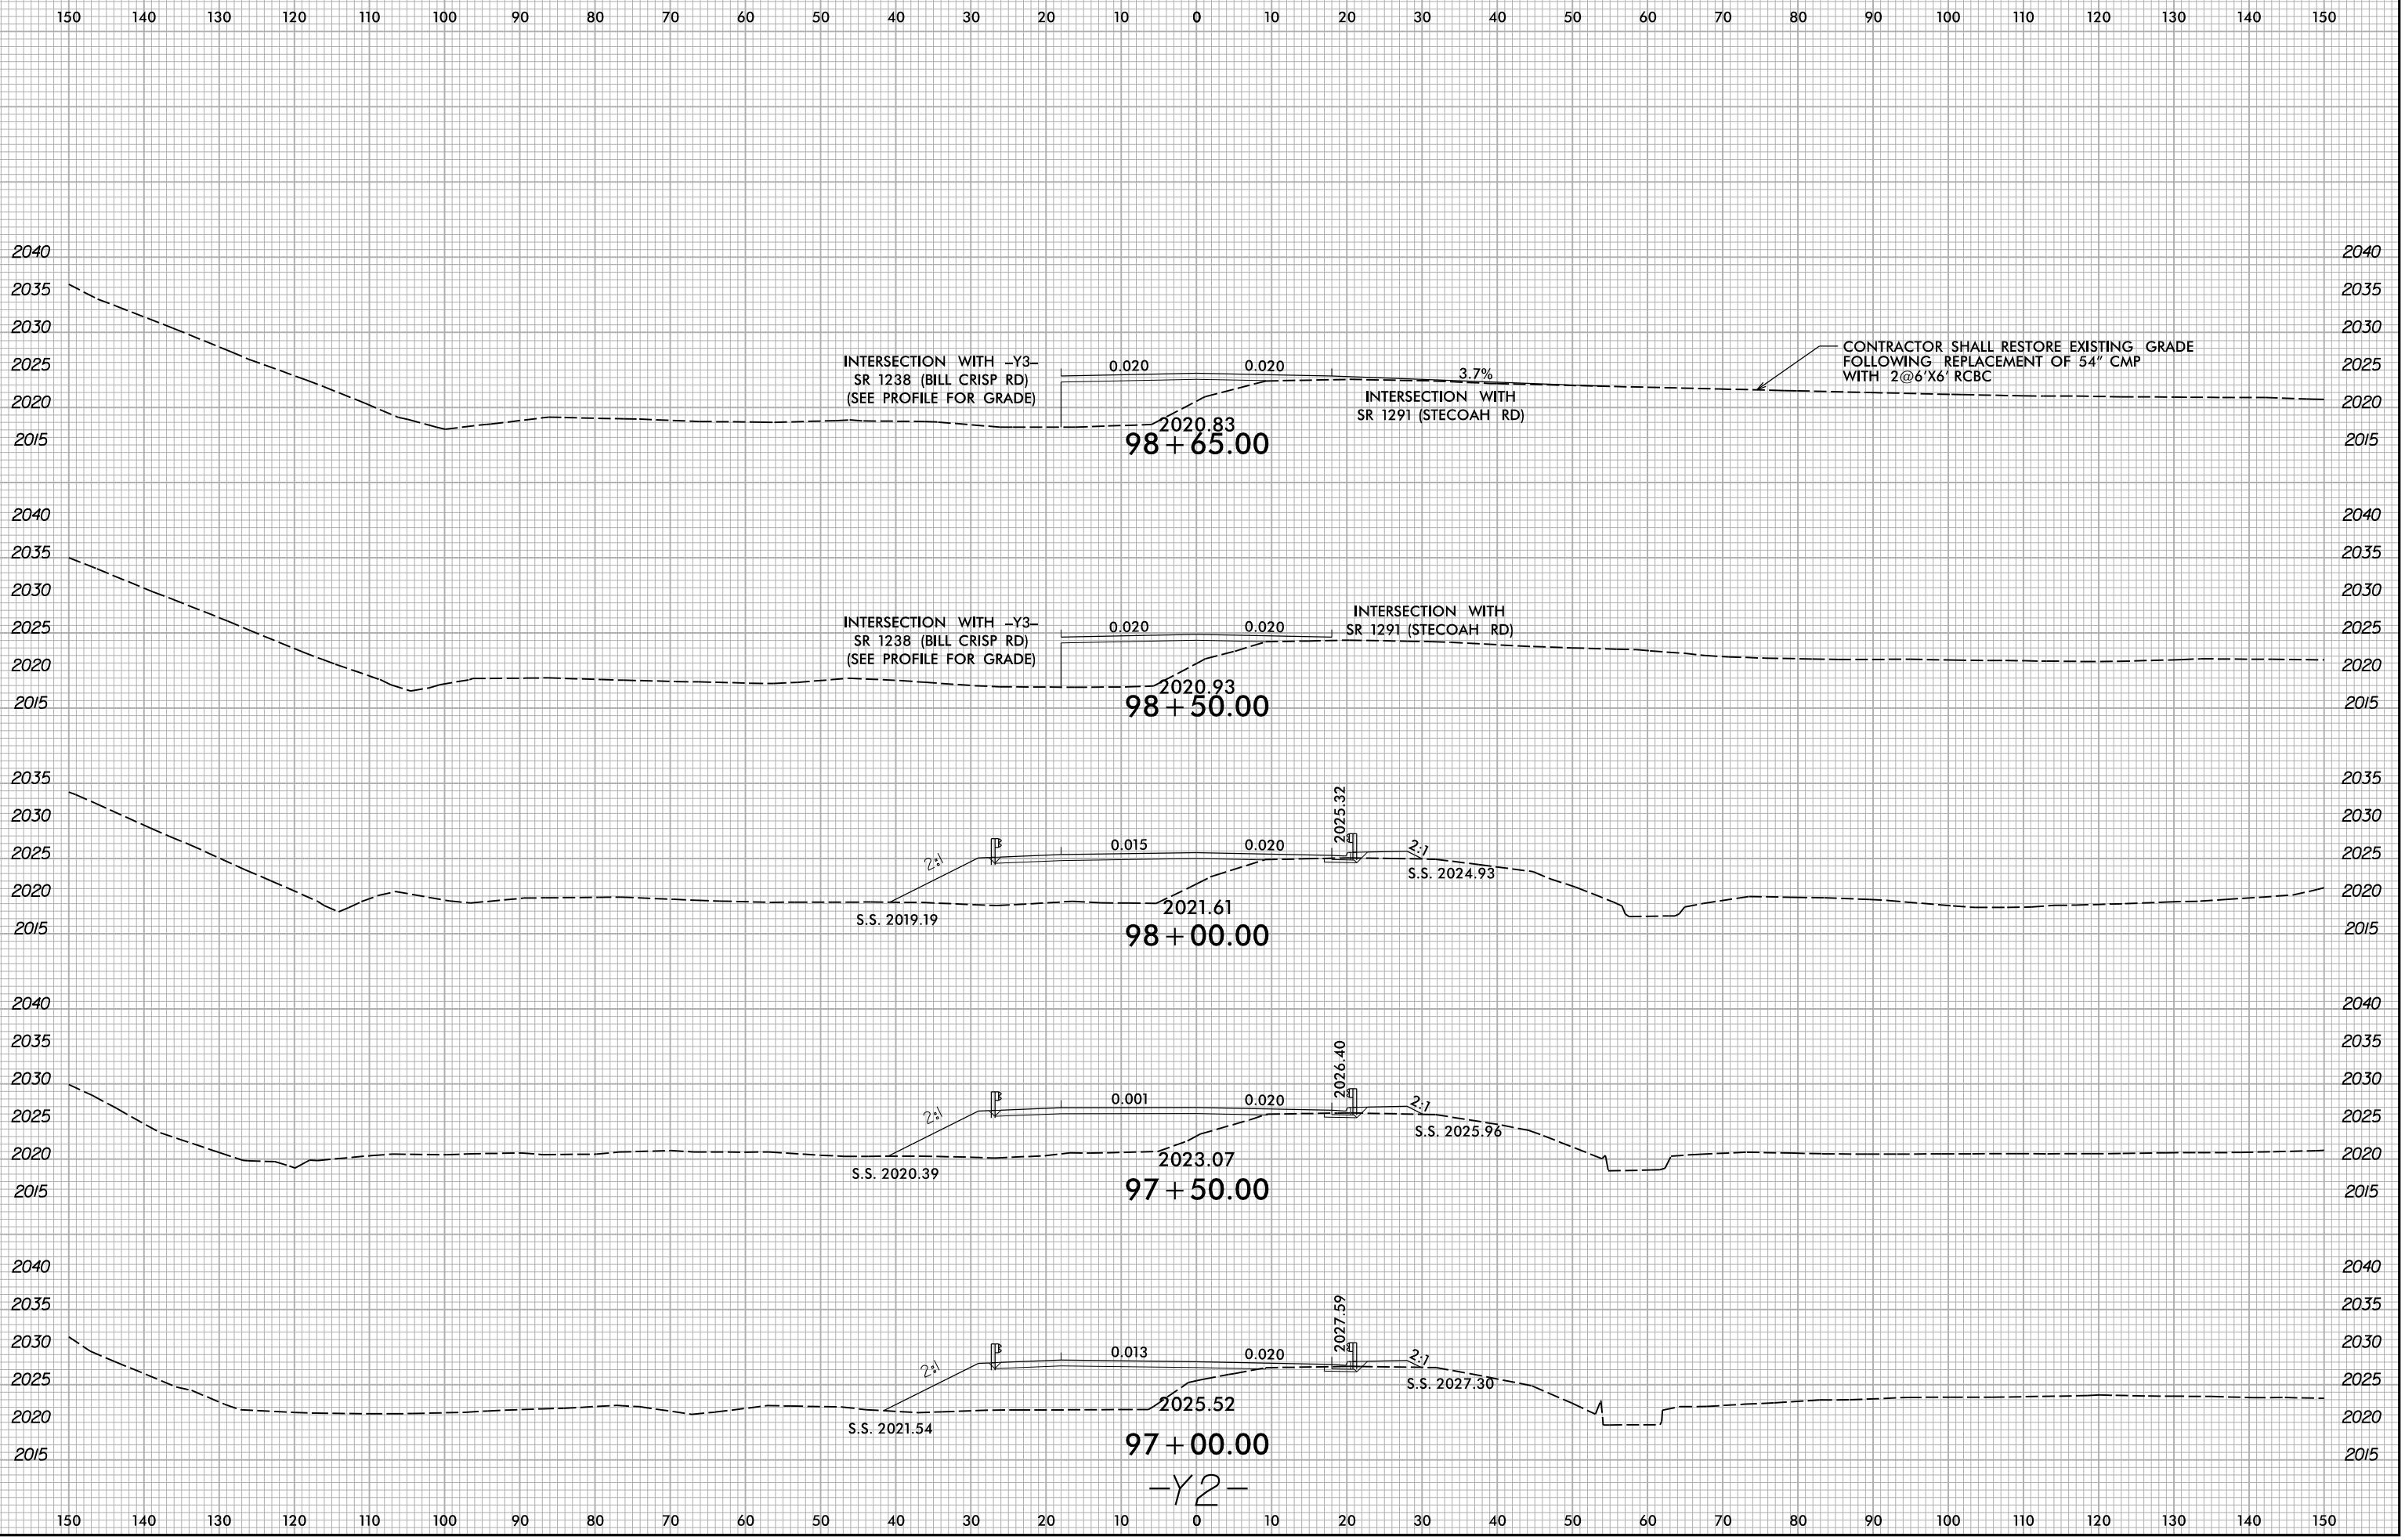

I:\8\2016\X:\NC001\A-0009\Roadway\XSC\A-0009CD\A-0009CD.Rdw...xp\_L\_Y2.dgn  
User:smelvr

-Y2-