


6/23/16

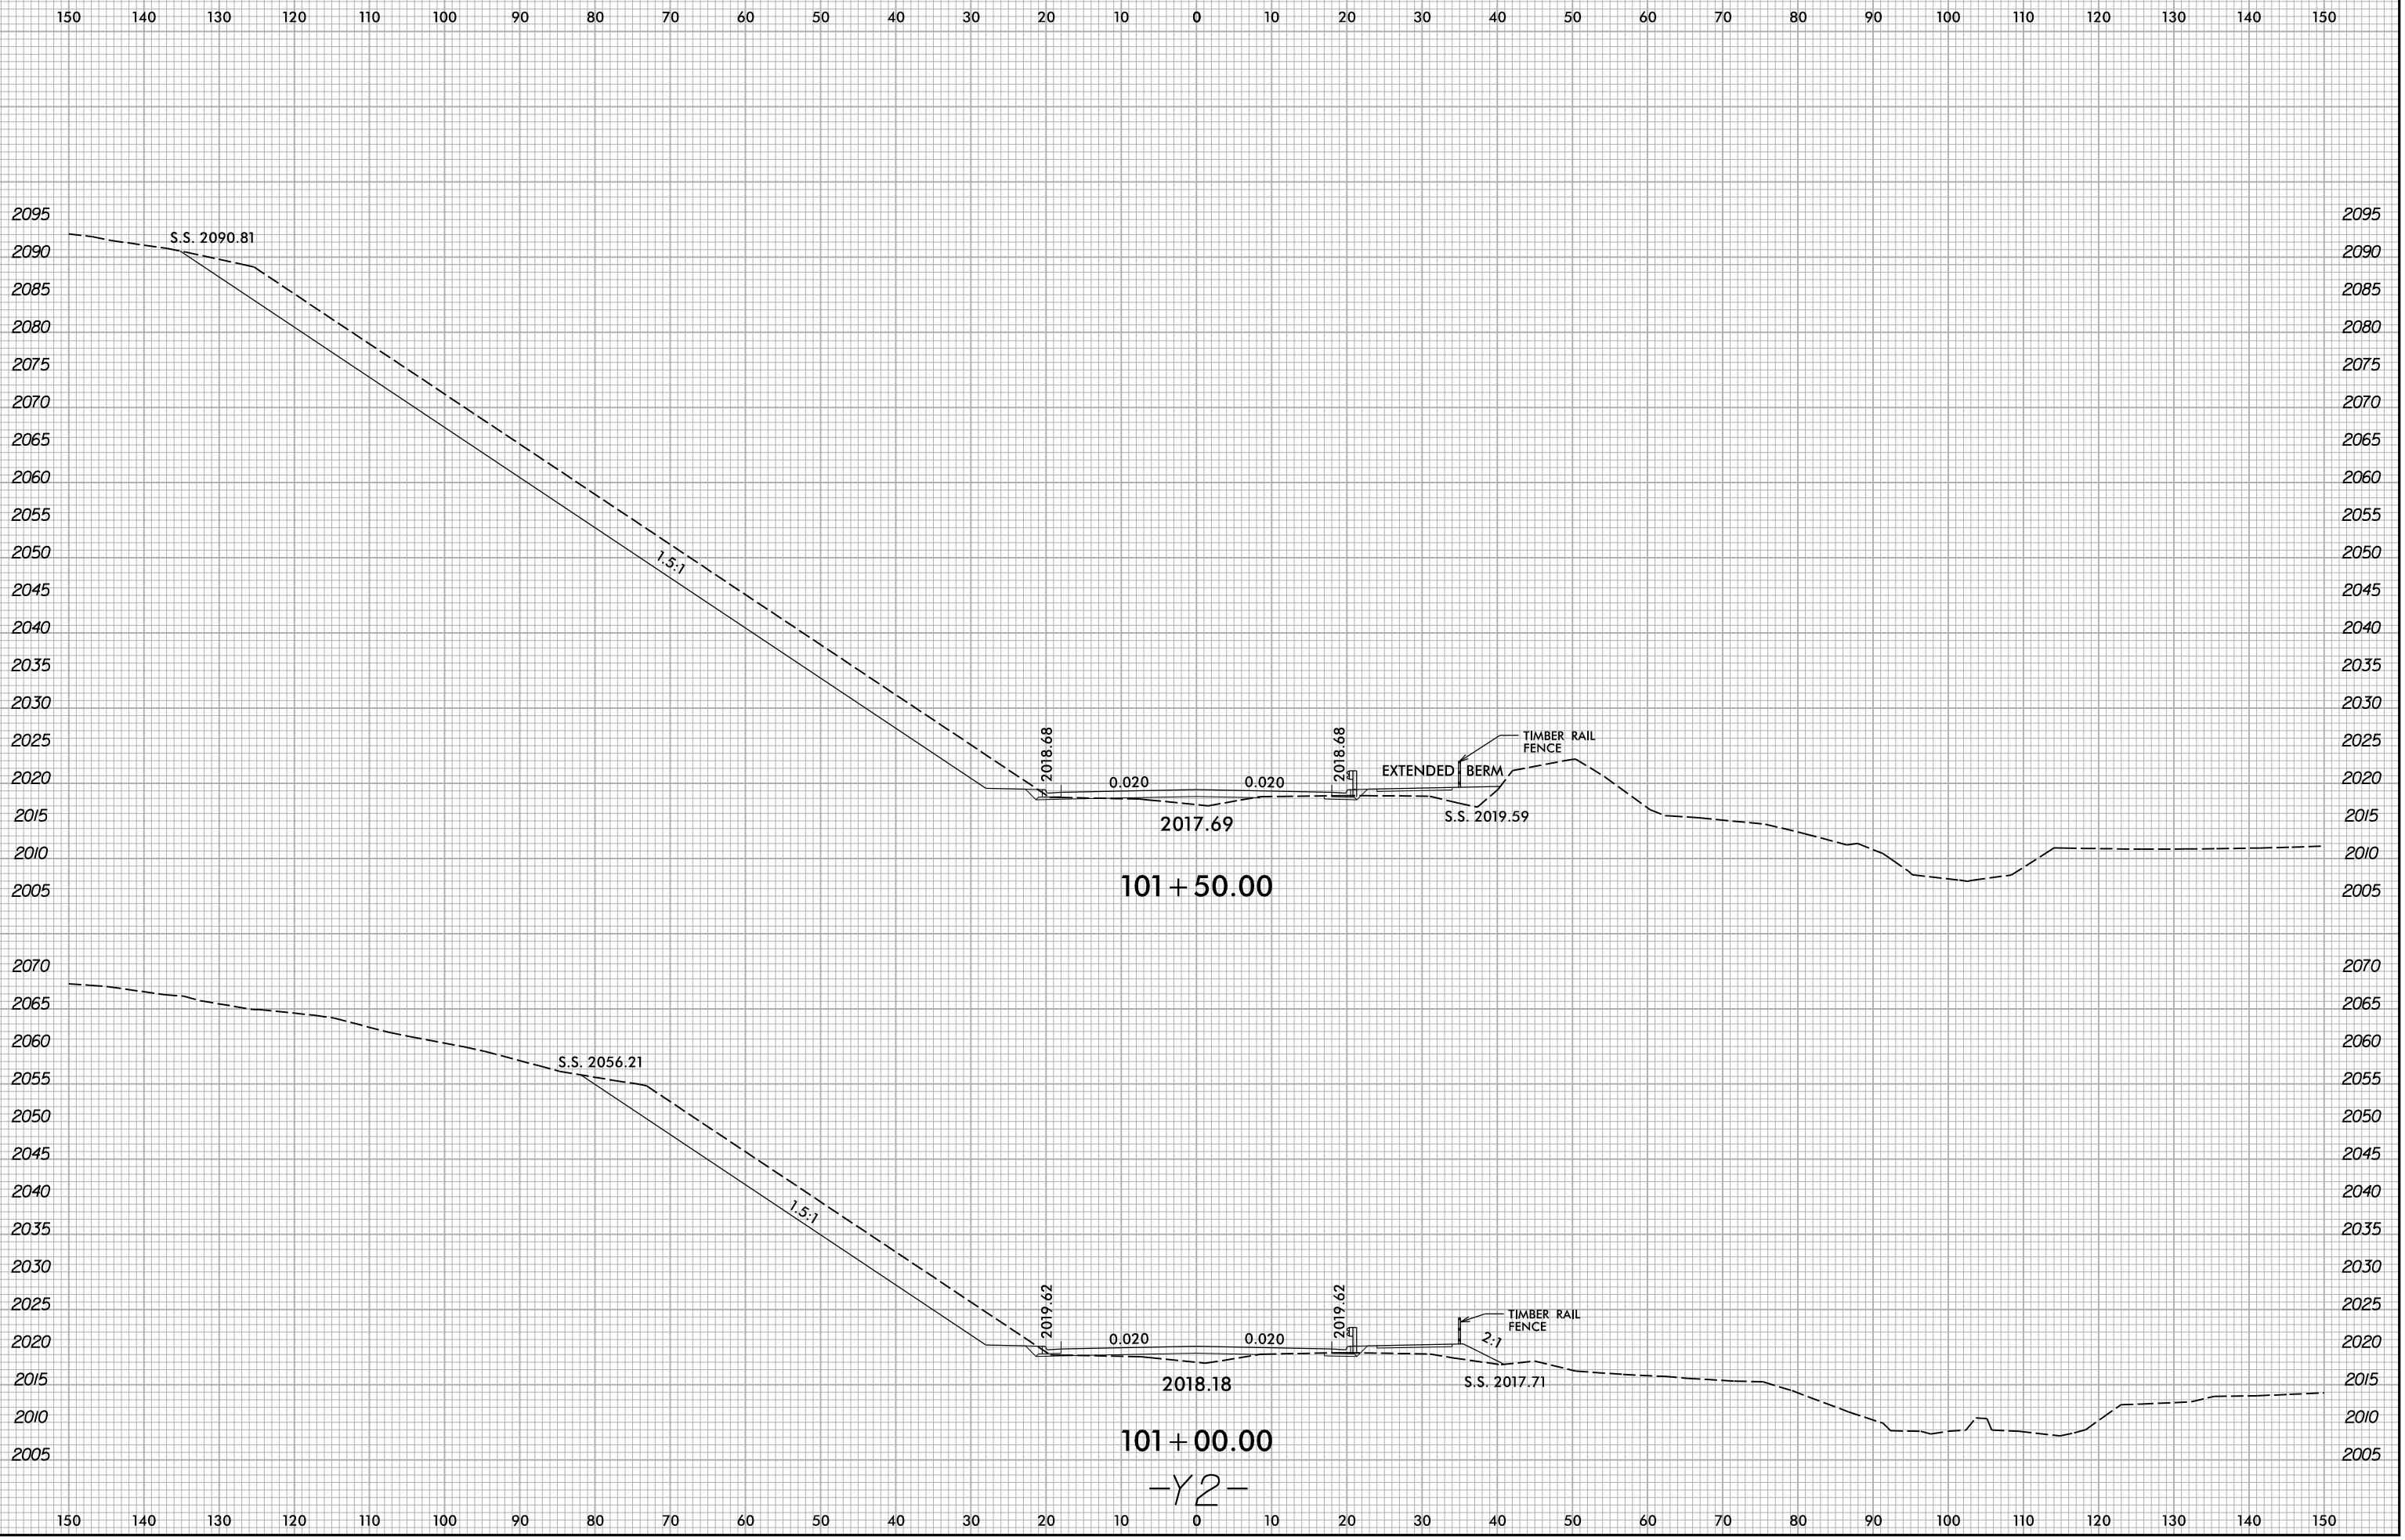

I:\8/2016  
X:\NCD001\A-0009\Roadway\XSC\A-0009CD\A-0009CD.Rdw...xp\_L\_Y2.dgn  
User:smelvr