


6/23/16

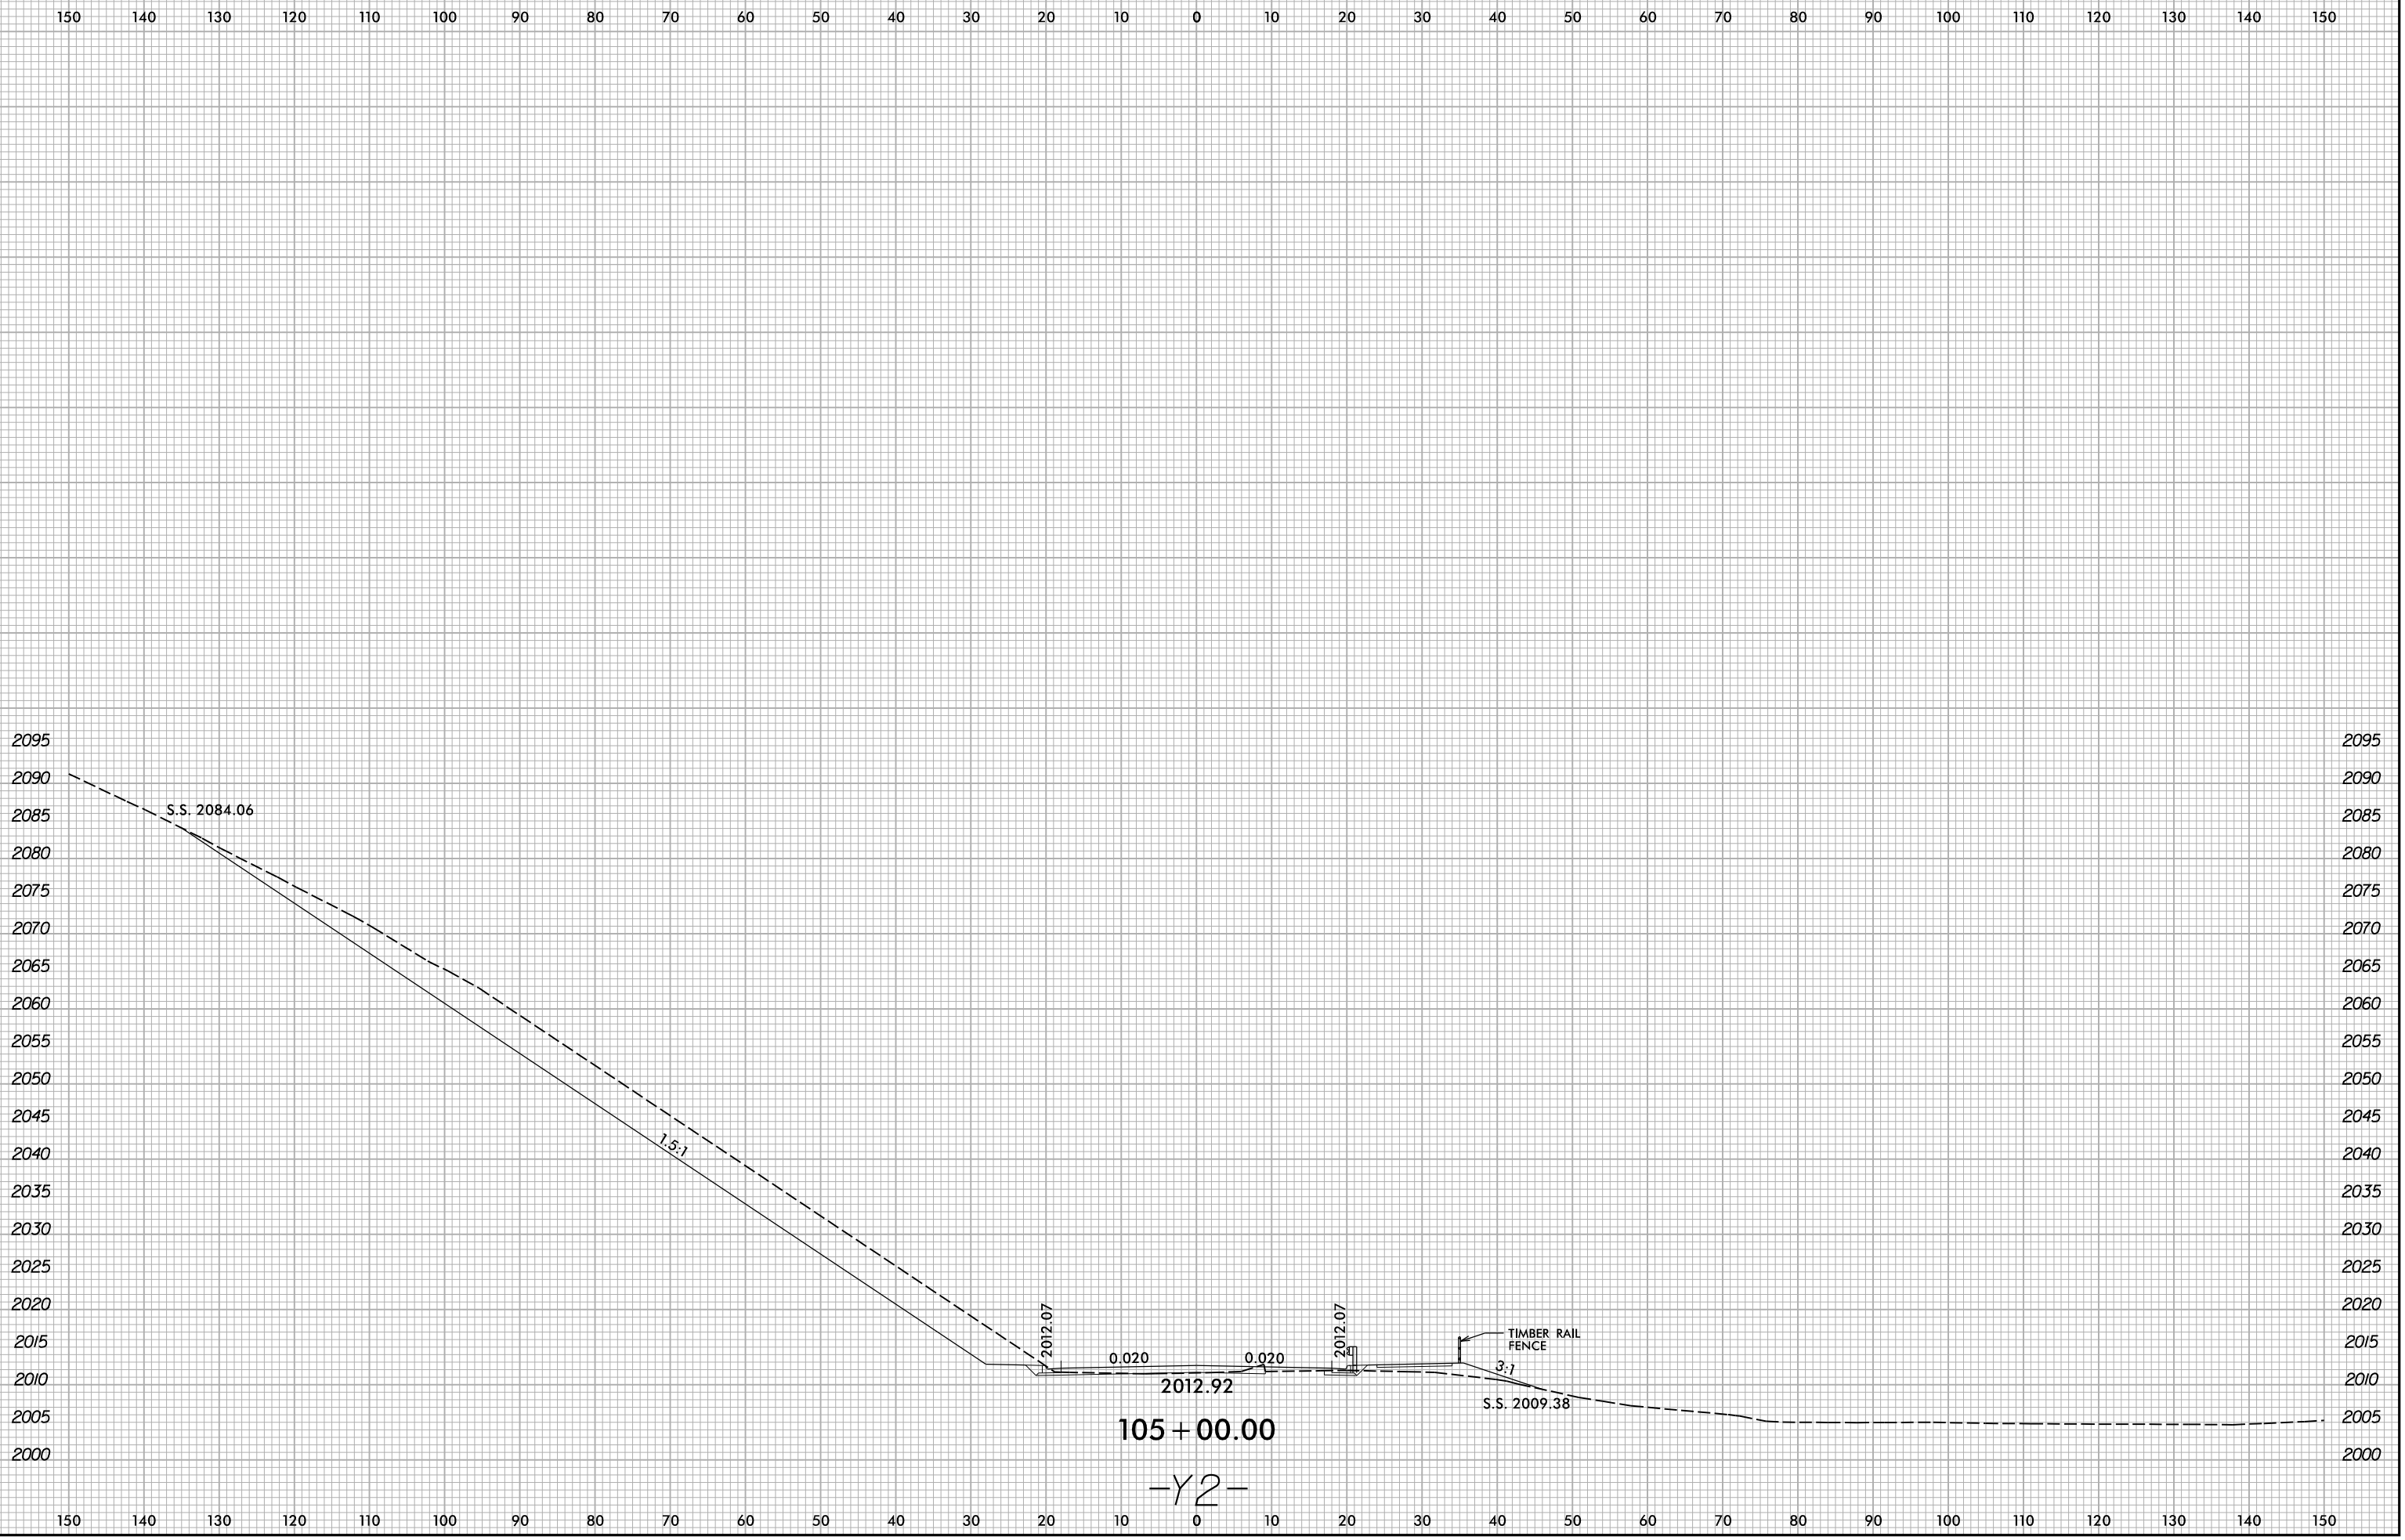

I:\8\2016
X:\NCD01\A-0009CD\A-0009CD\A-0009CD.Rdw...xp1.Y2.dgn
User:smelvr

105 + 00.00
-Y2-