
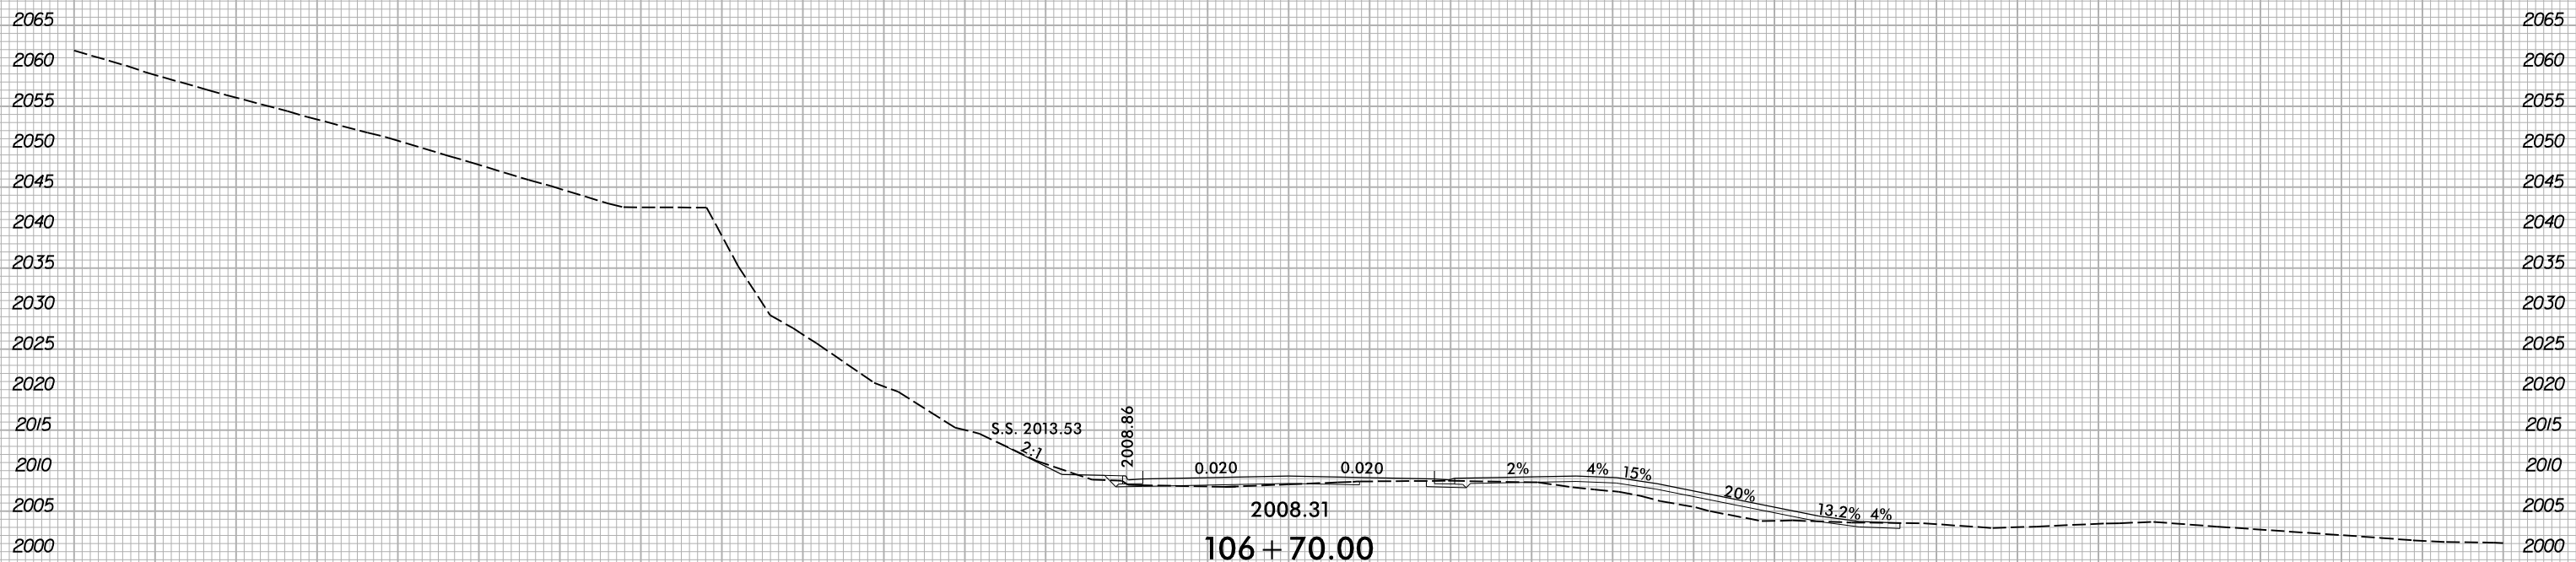


150 140 130 120 110 100 90 80 70 60 50 40 30 20 10 0 10 20 30 40 50 60 70 80 90 100 110 120 130 140 150

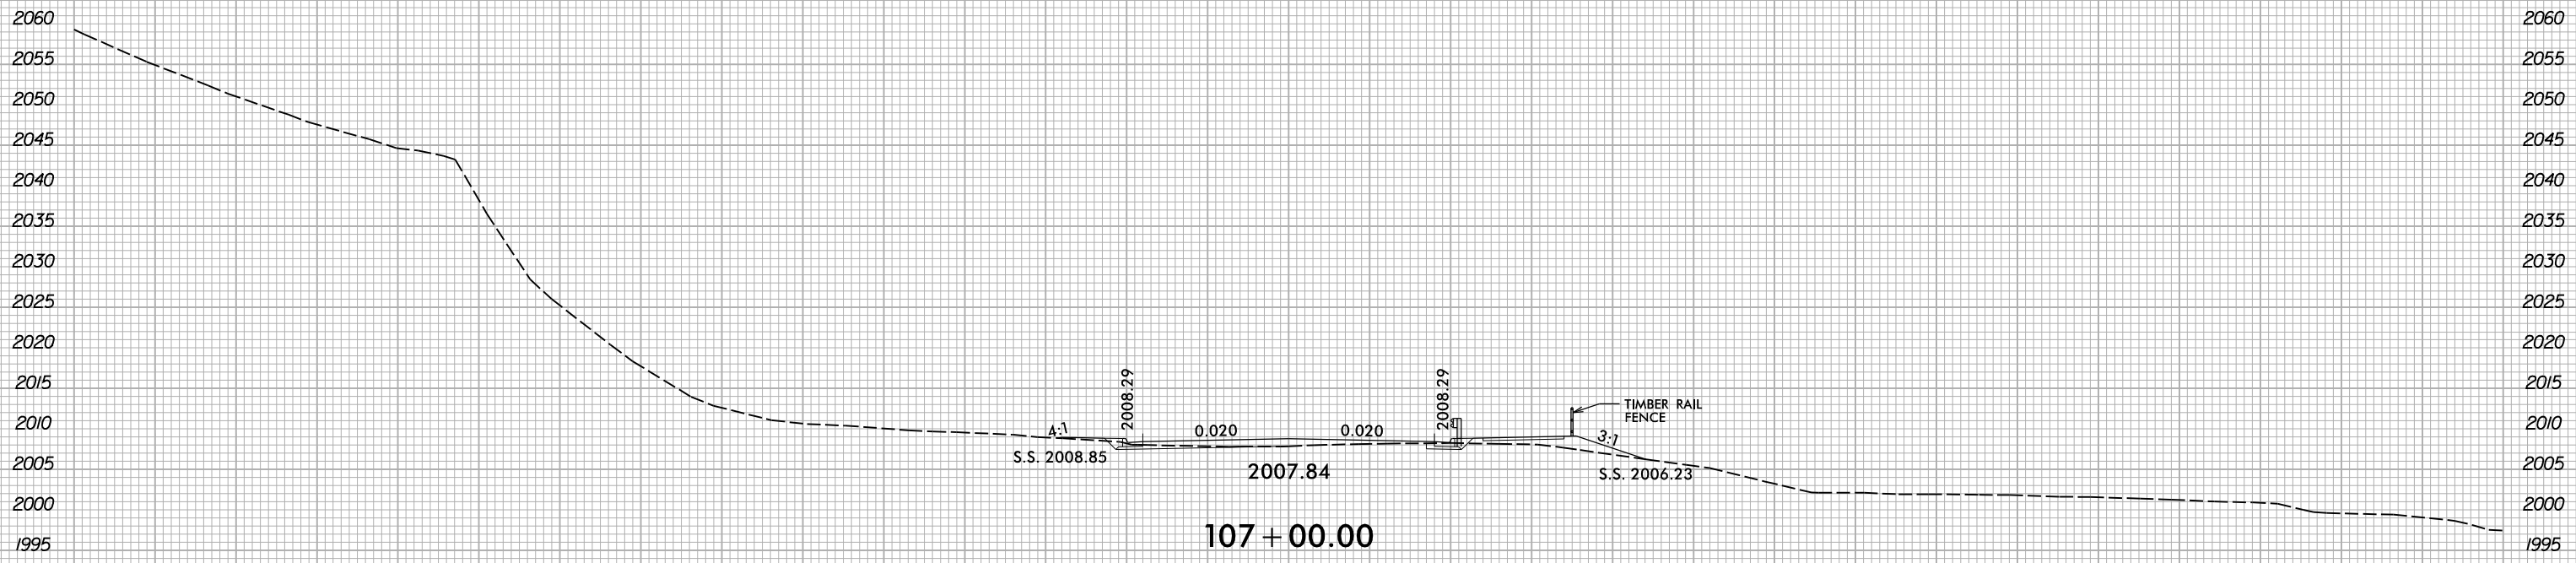

-Y2-

1/8/2016  
 X:\NCD001\A-0009\Roadway\XSC\A-0009CD\A-0009CD.Rdw...xp\_L\_Y2.dgn  
 User:smelvr

150 140 130 120 110 100 90 80 70 60 50 40 30 20 10 0 10 20 30 40 50 60 70 80 90 100 110 120 130 140 150