




6/23/16

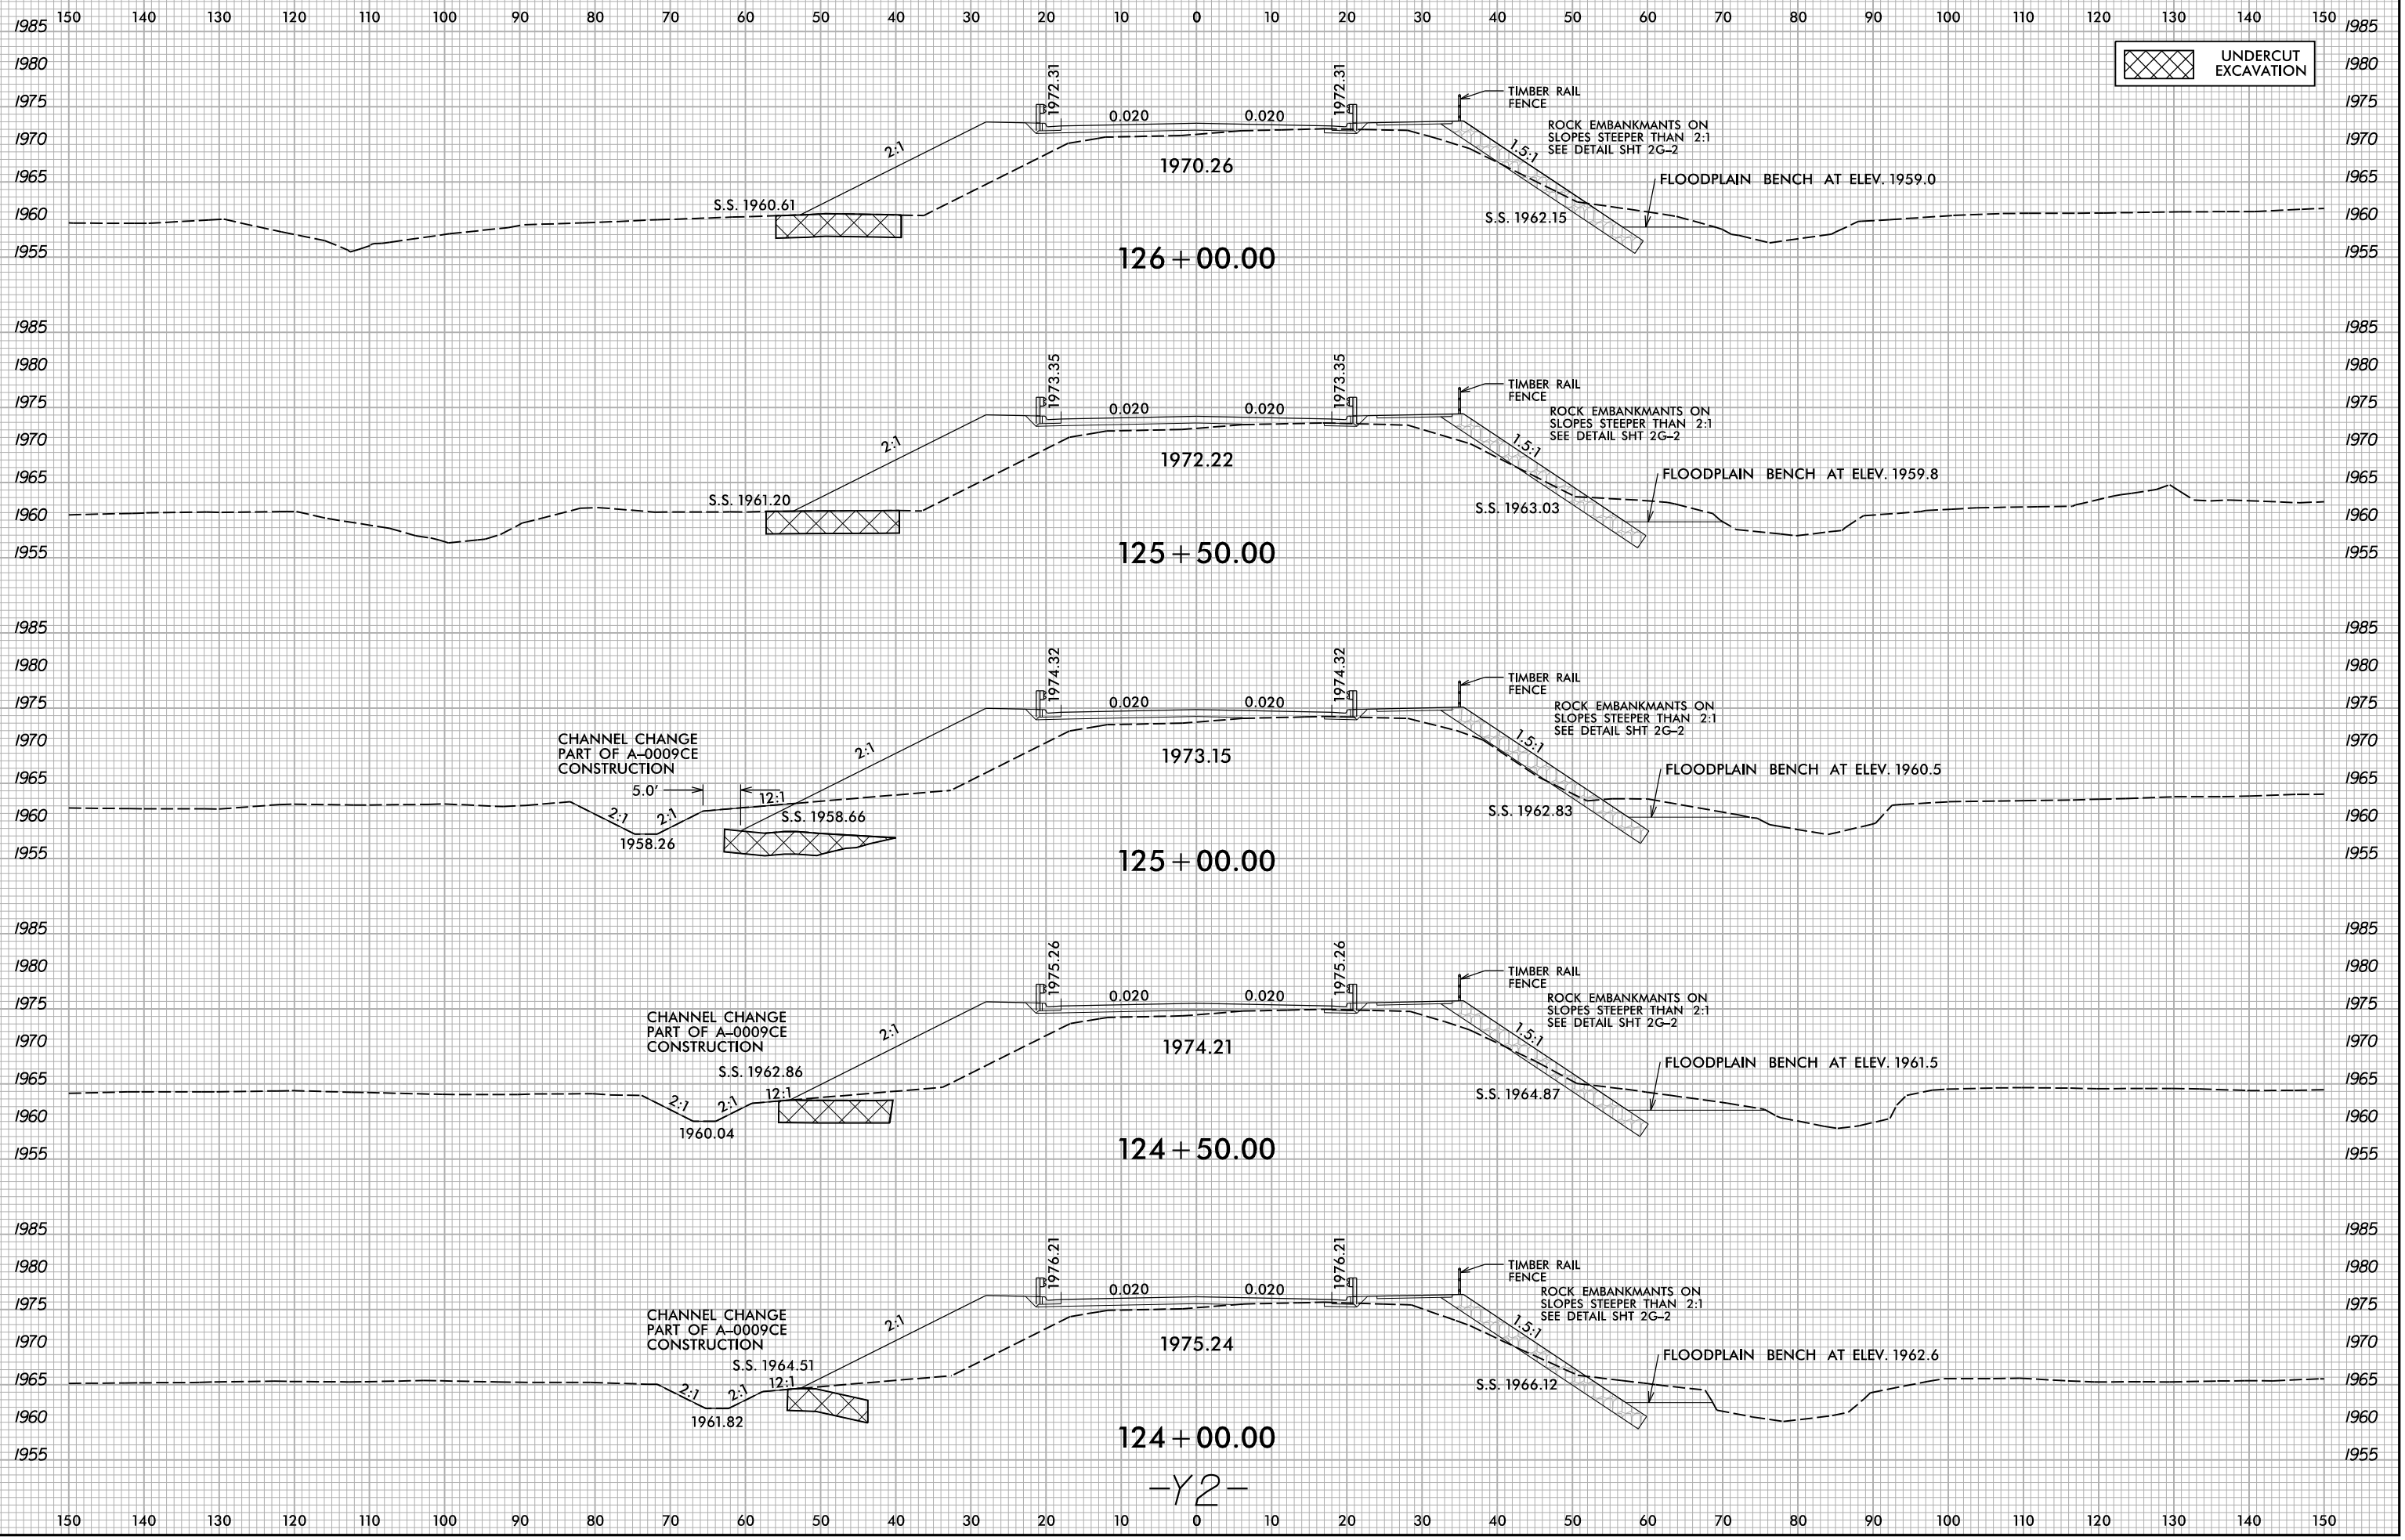

-Y2-

1/8/2016 X:\NCD001\A-0009\Roadway\XSC\A-0009CD\A-0009CD_Rdy...xp1_Y2.dgn User:smelvr