


6/23/16

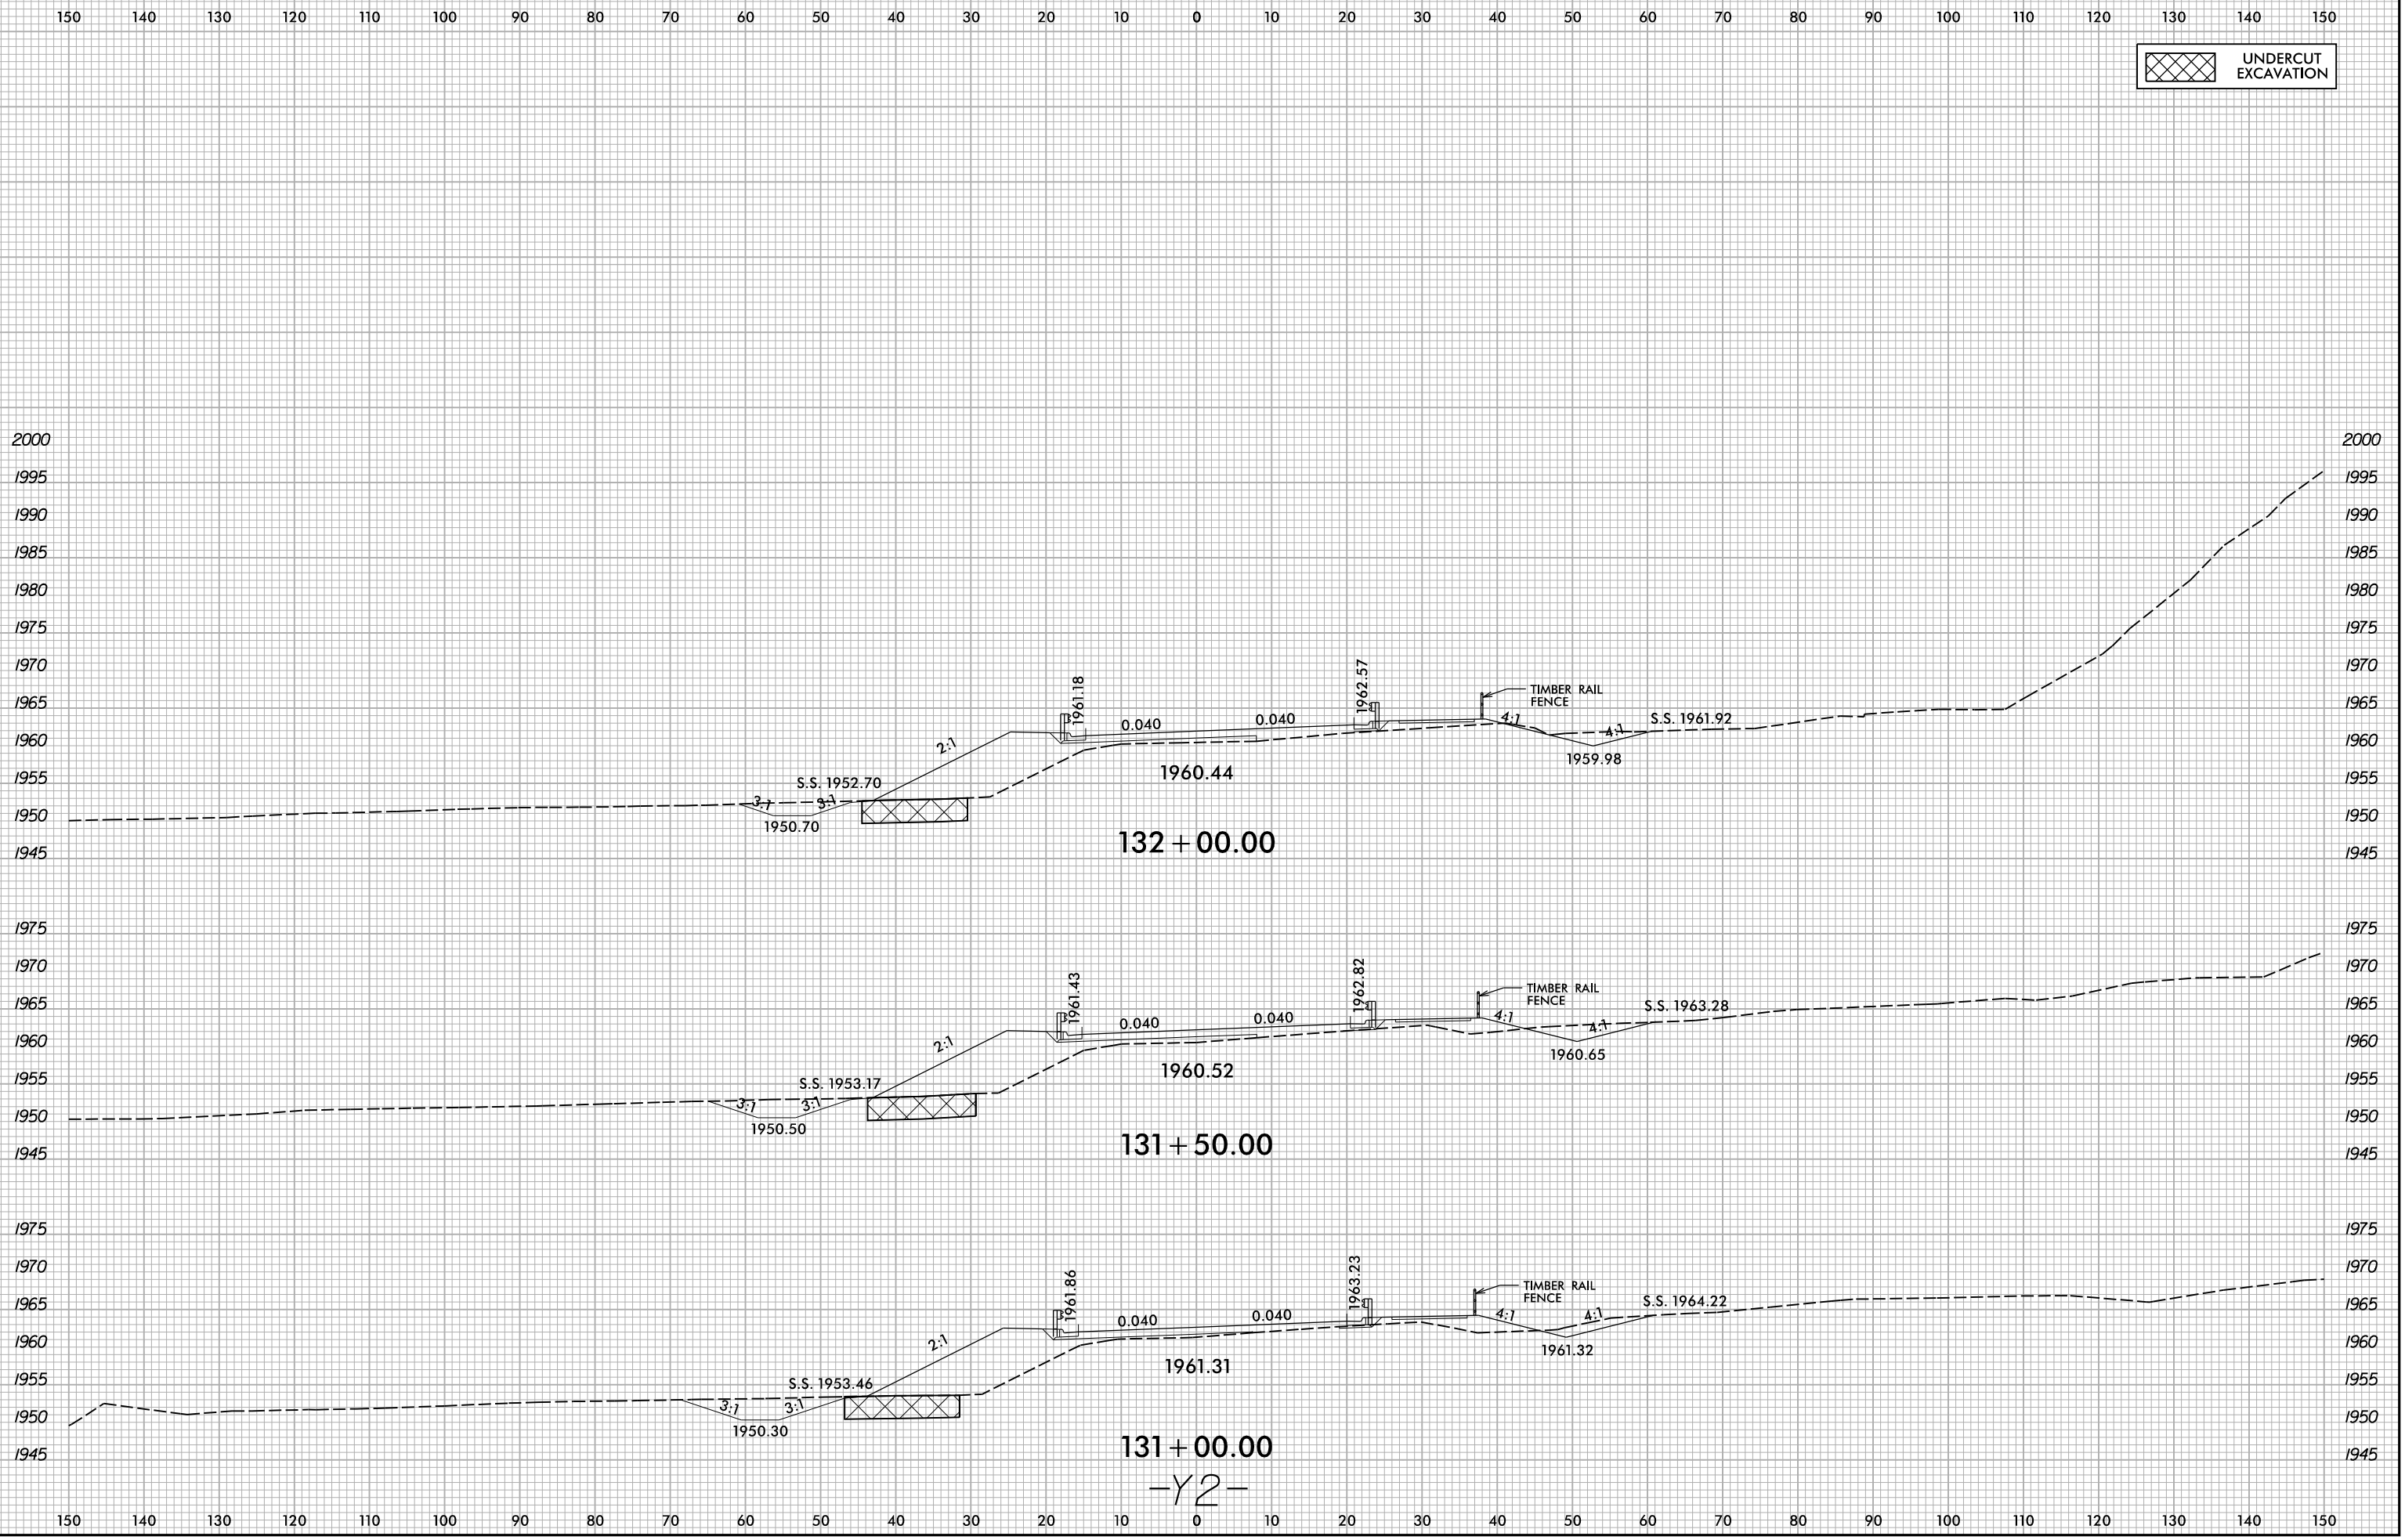

I:\8/2016
X:\NC001\A-0009CD\A-0009CD\A-0009CD.Rdw...xp_L_Y2.dgn
User:smelvr