


6/23/16

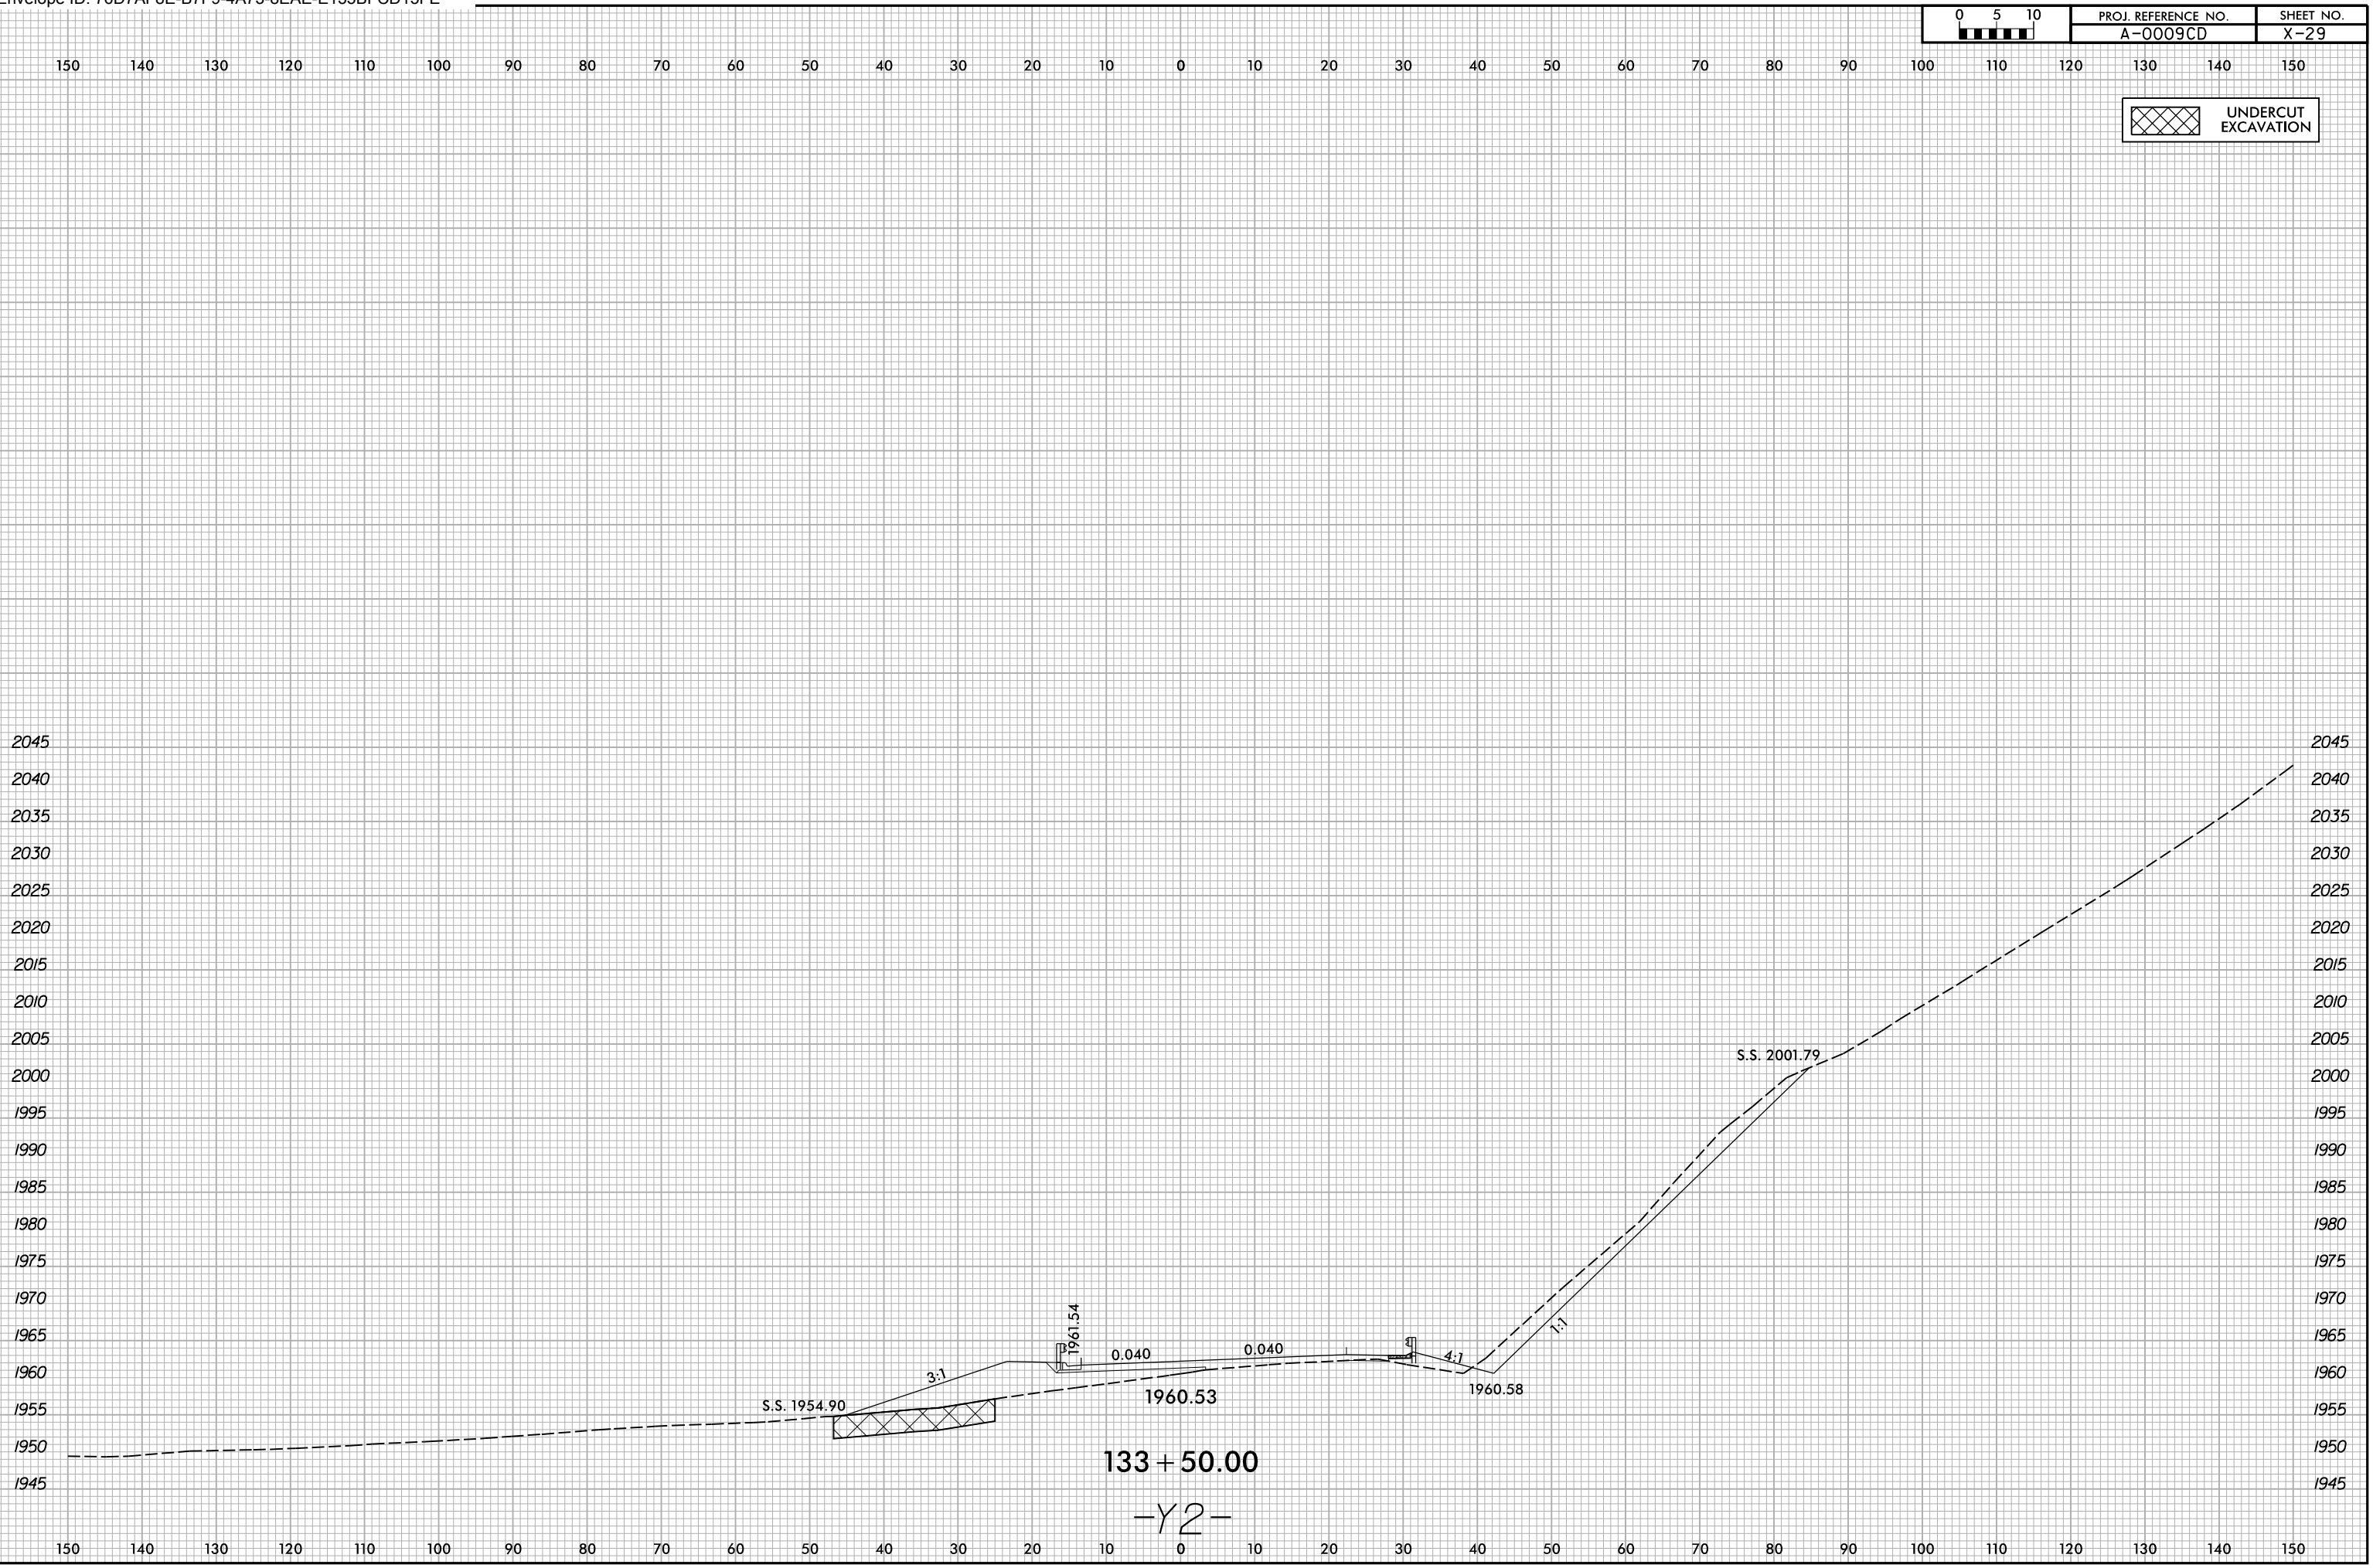

I:\8\2016
X:\NCD001\A-0009CD\Roadway\XSC\A-0009CD\A-0009CD.Rdw...xp1_Y2.dgn
User:smelvr

133 + 50.00
-Y2-