


6/23/16

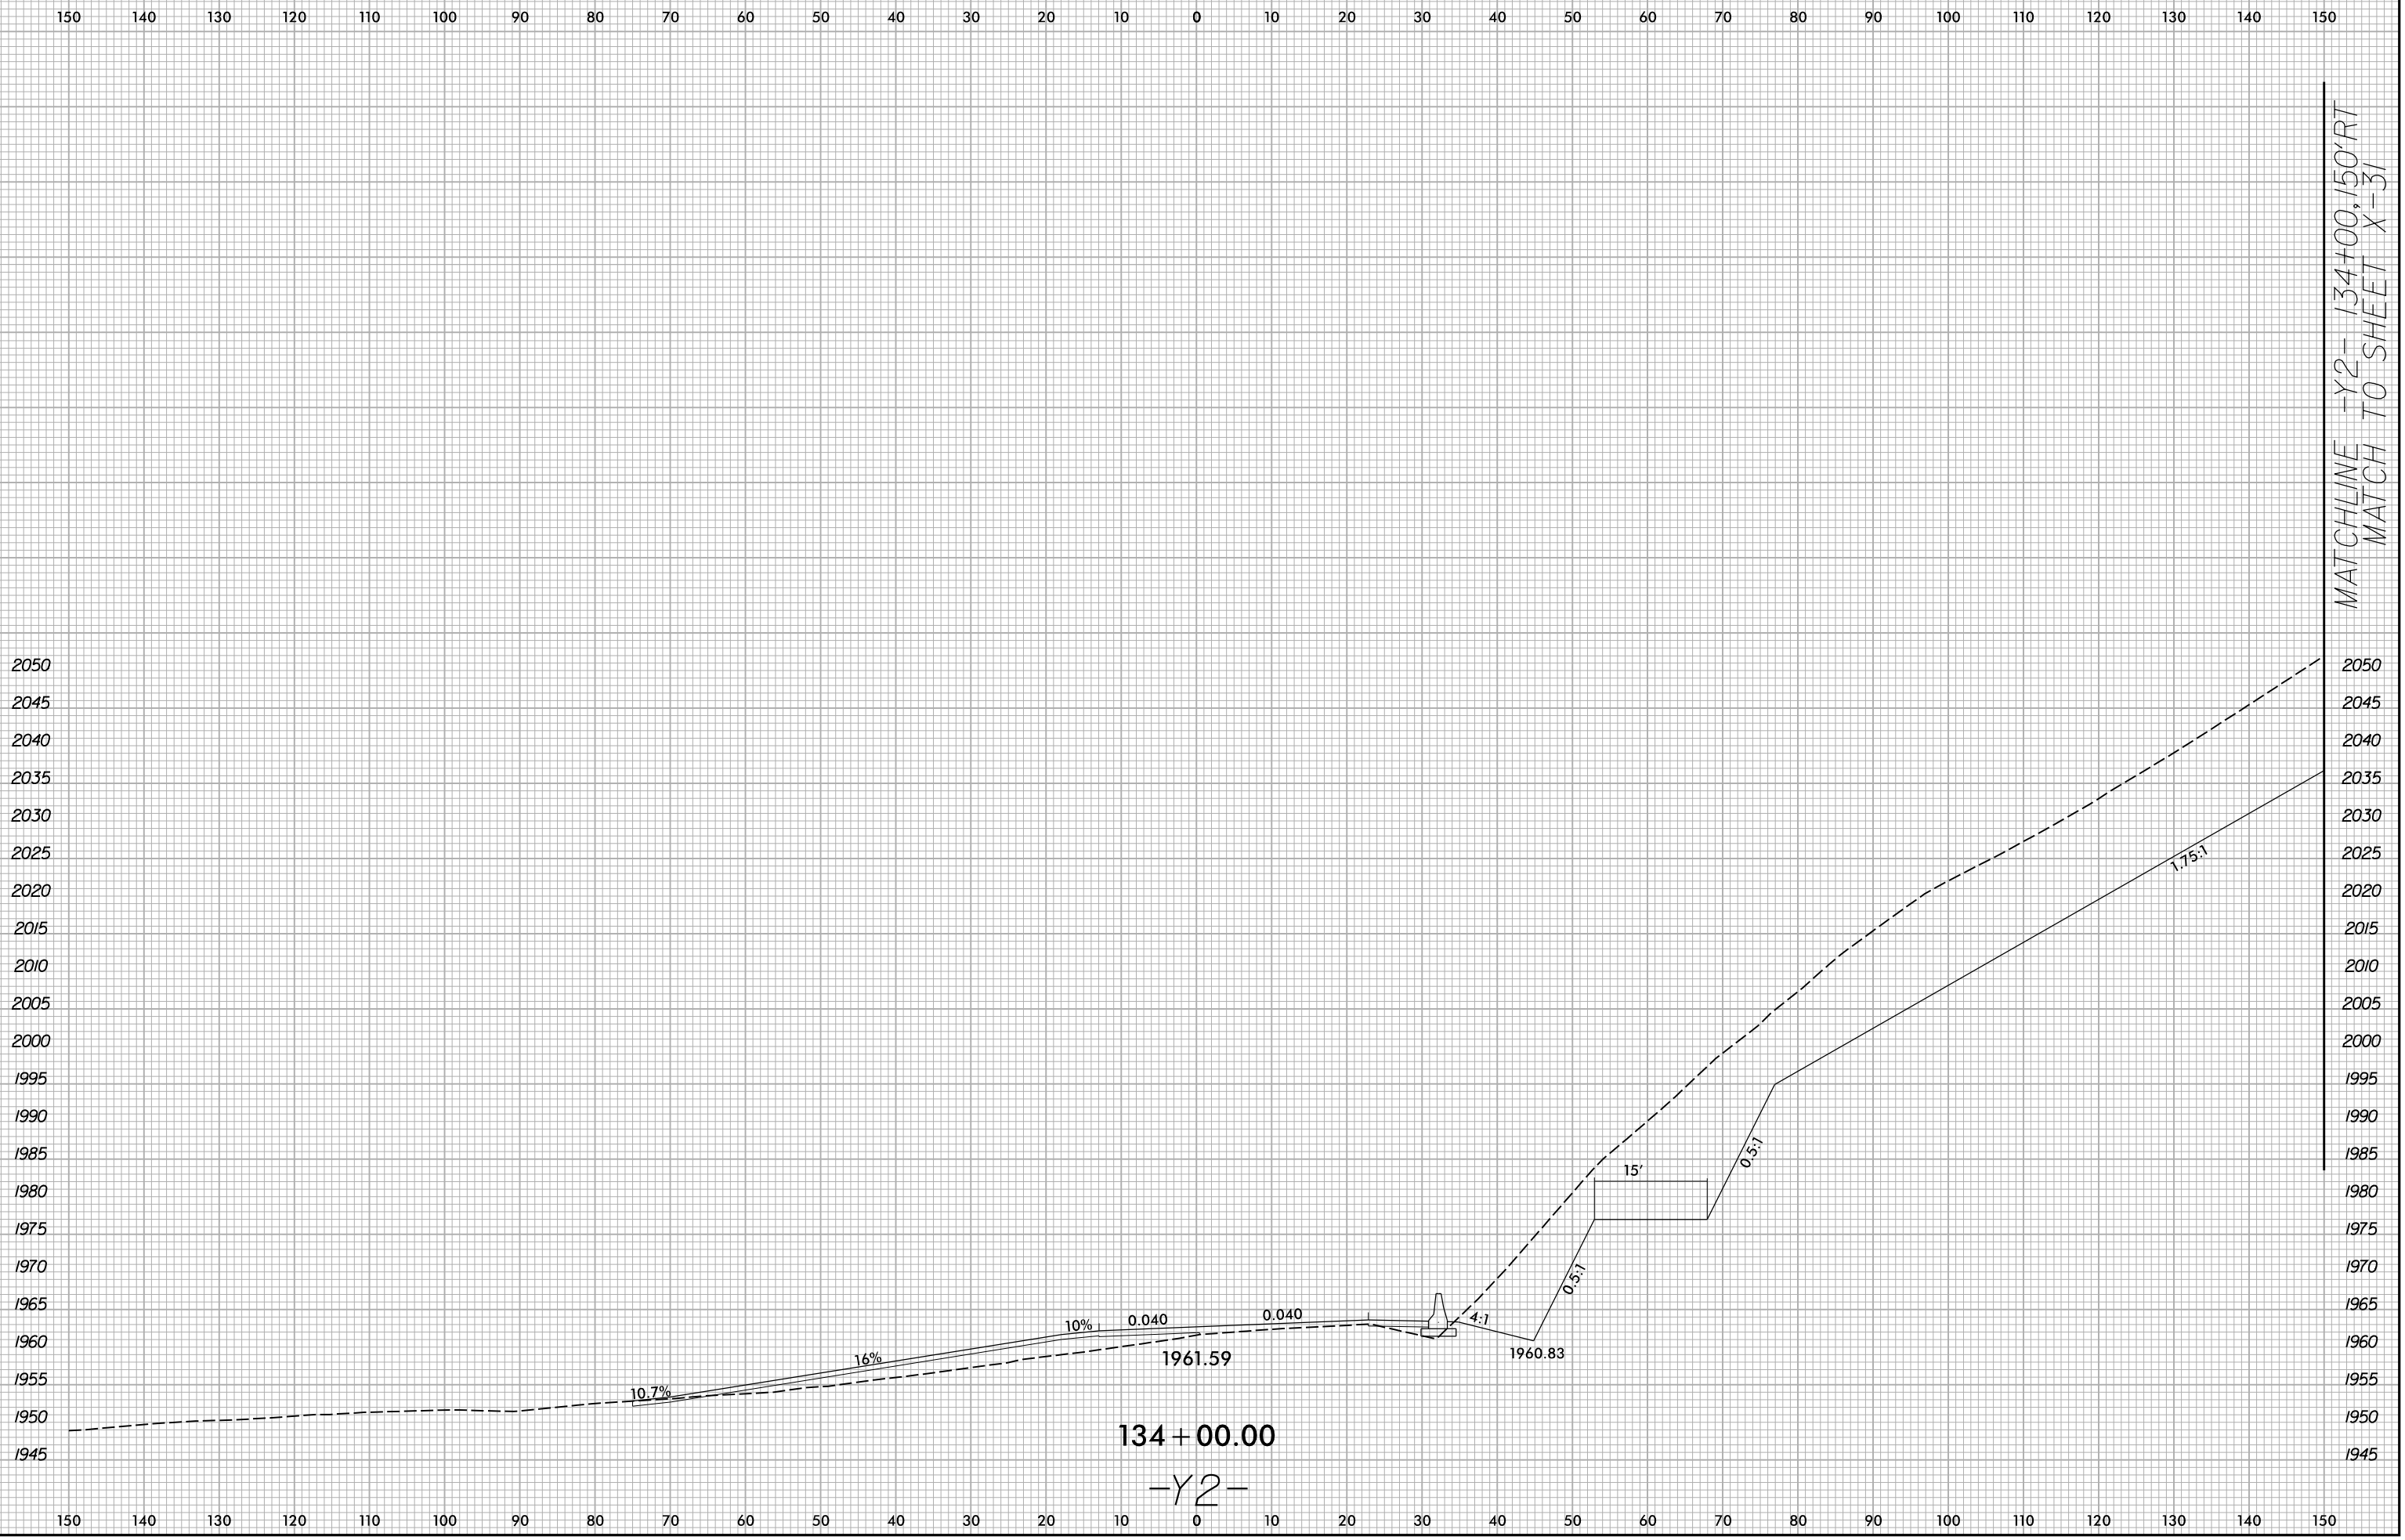

I:\4\2026  
X:\NCD001-A-0009CD\A-0009CD\A-0009CD.Rdw...xp1\_Y2.dgn  
User:smelvr