


6/23/16

	PROJ. REFERENCE NO.	SHEET NO.
	A-0009CD	X-31

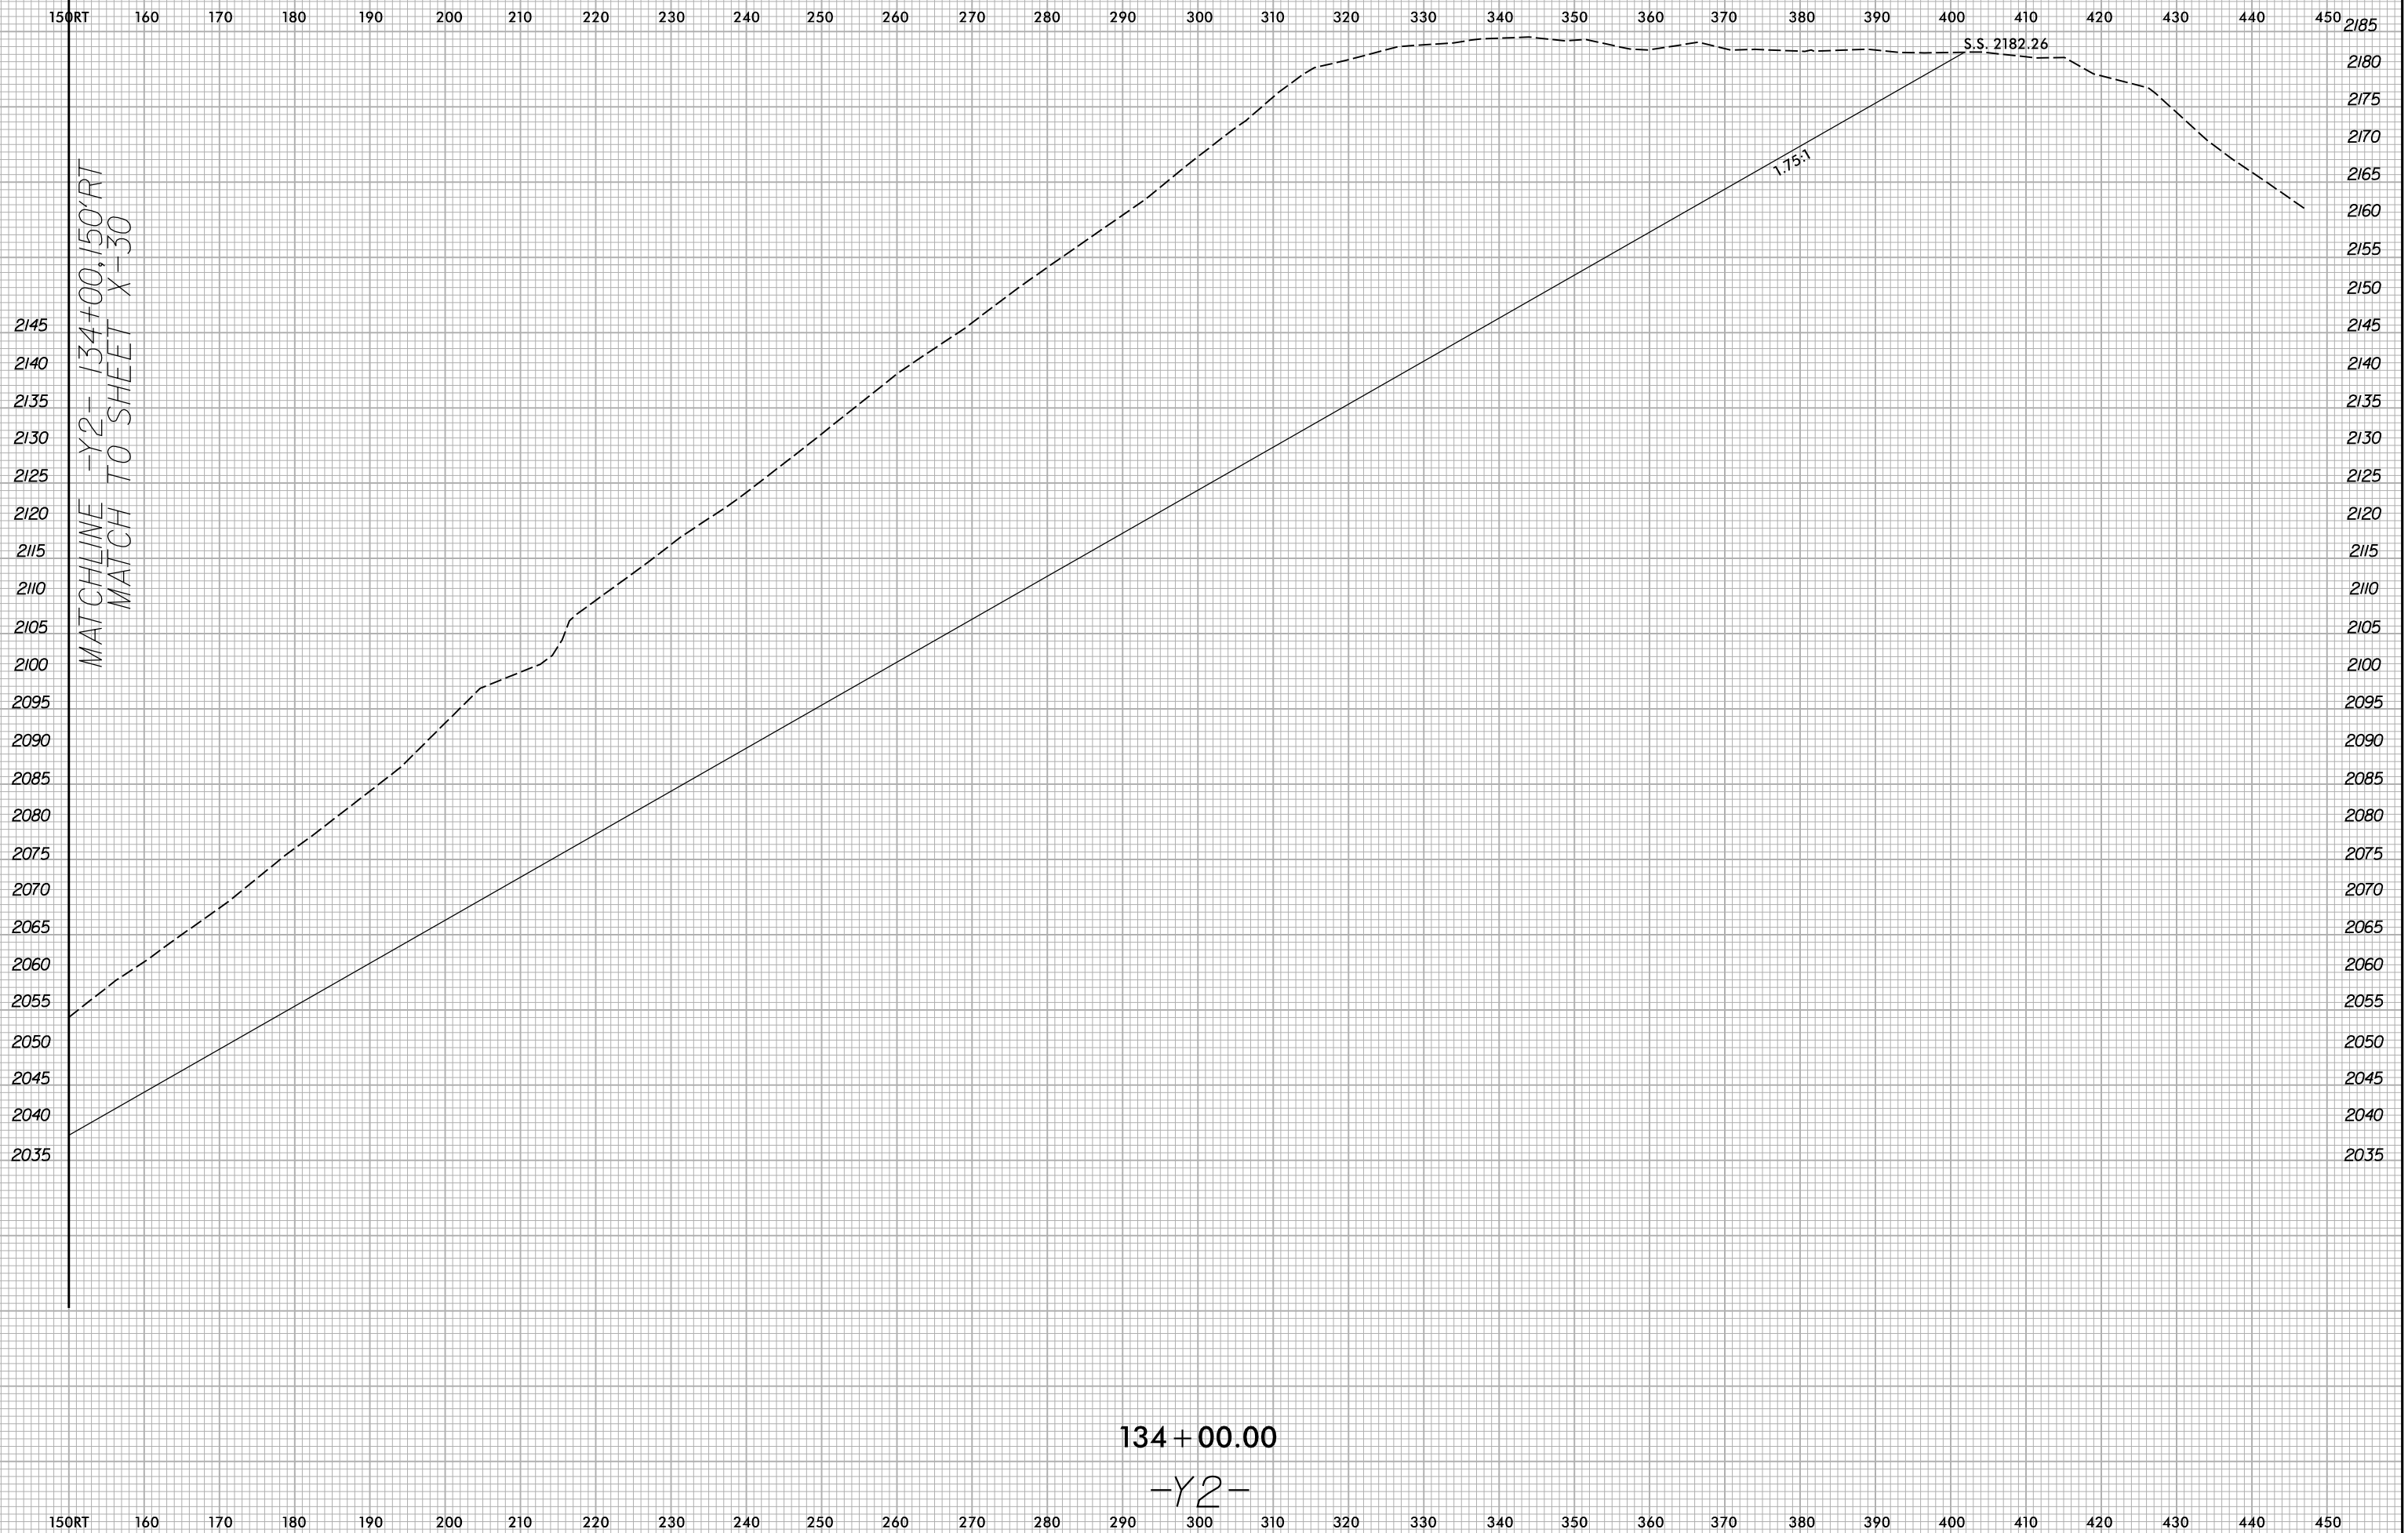

I:\4\2026  
X:\NCD001-A-0009CD\A-0009CD\A-0009CD.Rdw...xp\_L\_Y2.dgn  
User:smelvr