


6/23/16

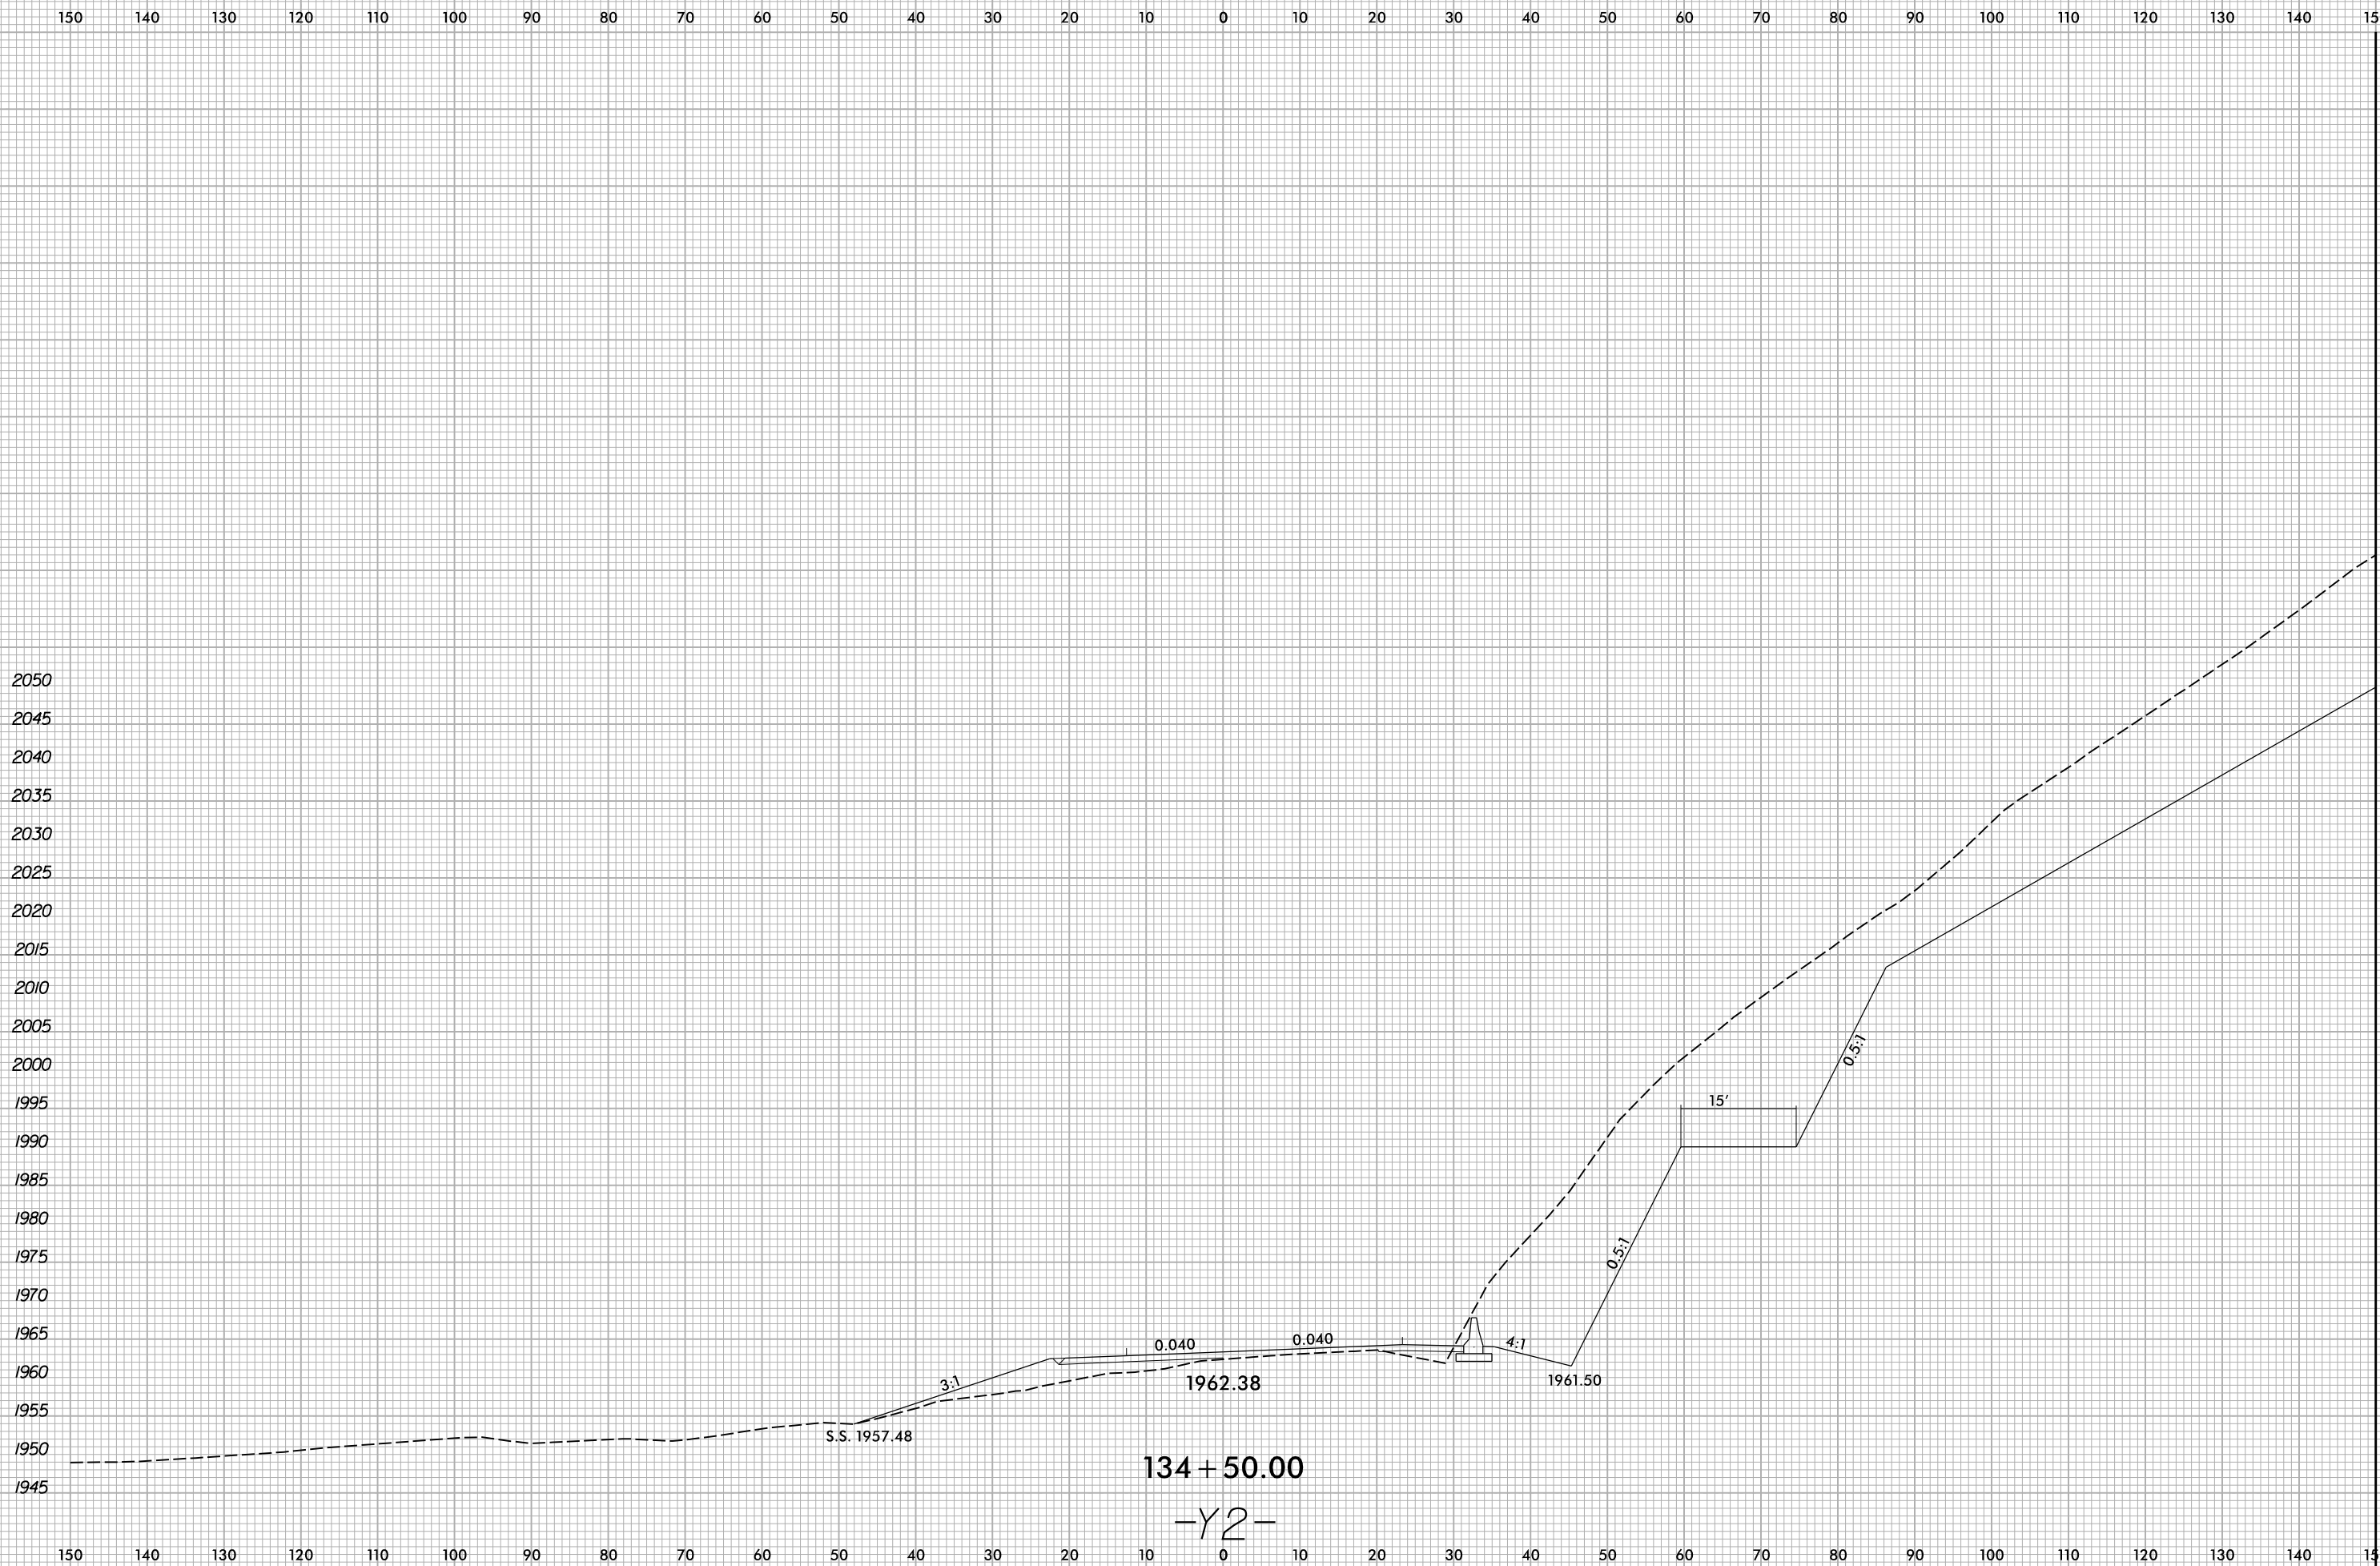

MATCHLINE -Y2- 134+50.150'RT  
MATCH TO SHEET X-33

I:\4\2026  
X:\NCD001-A-0009CD\A-0009CD\A-0009CD.Rdw...xp1\_Y2.dgn  
User:smelvr

134 + 50.00  
-Y2-