


6/23/16

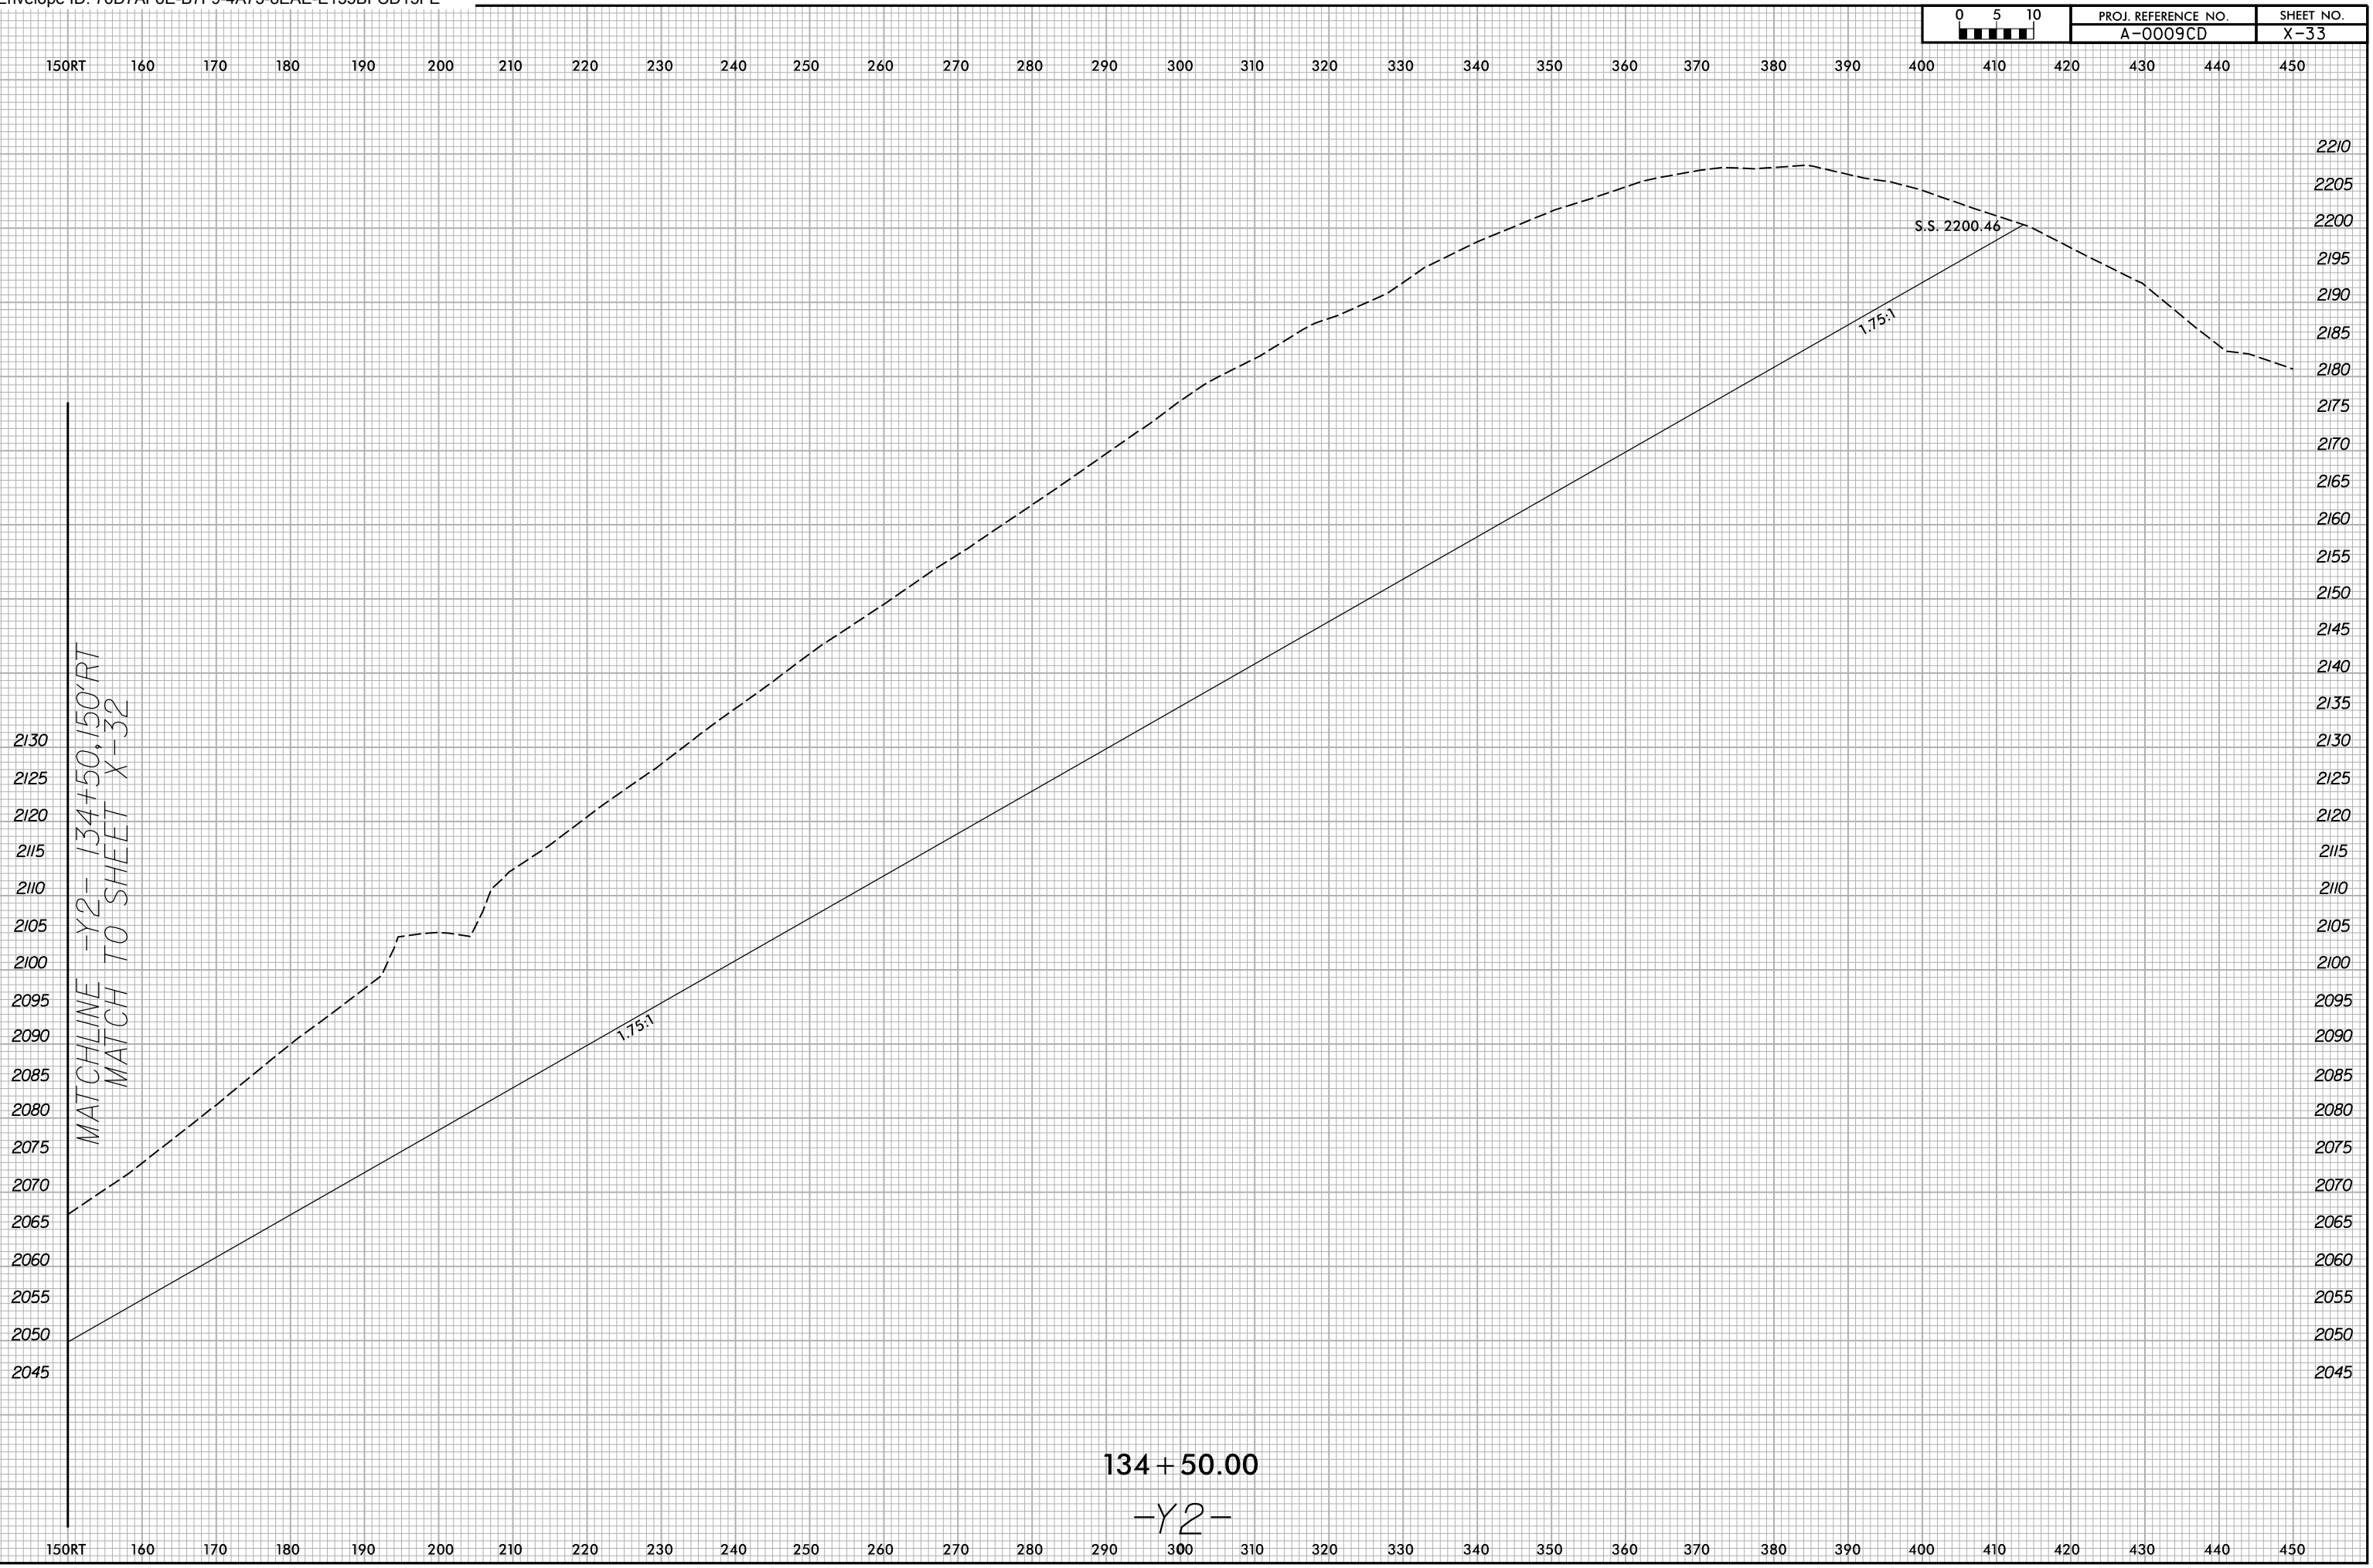

I:\4\2016  
X:\NCD01-A-0009CD\A-0009CD-R.dwg\_xp1\_Y2.dgn  
User:smelvr