


6/23/16



PROJ. REFERENCE NO.	SHEET NO.
A-0009CD	X-35

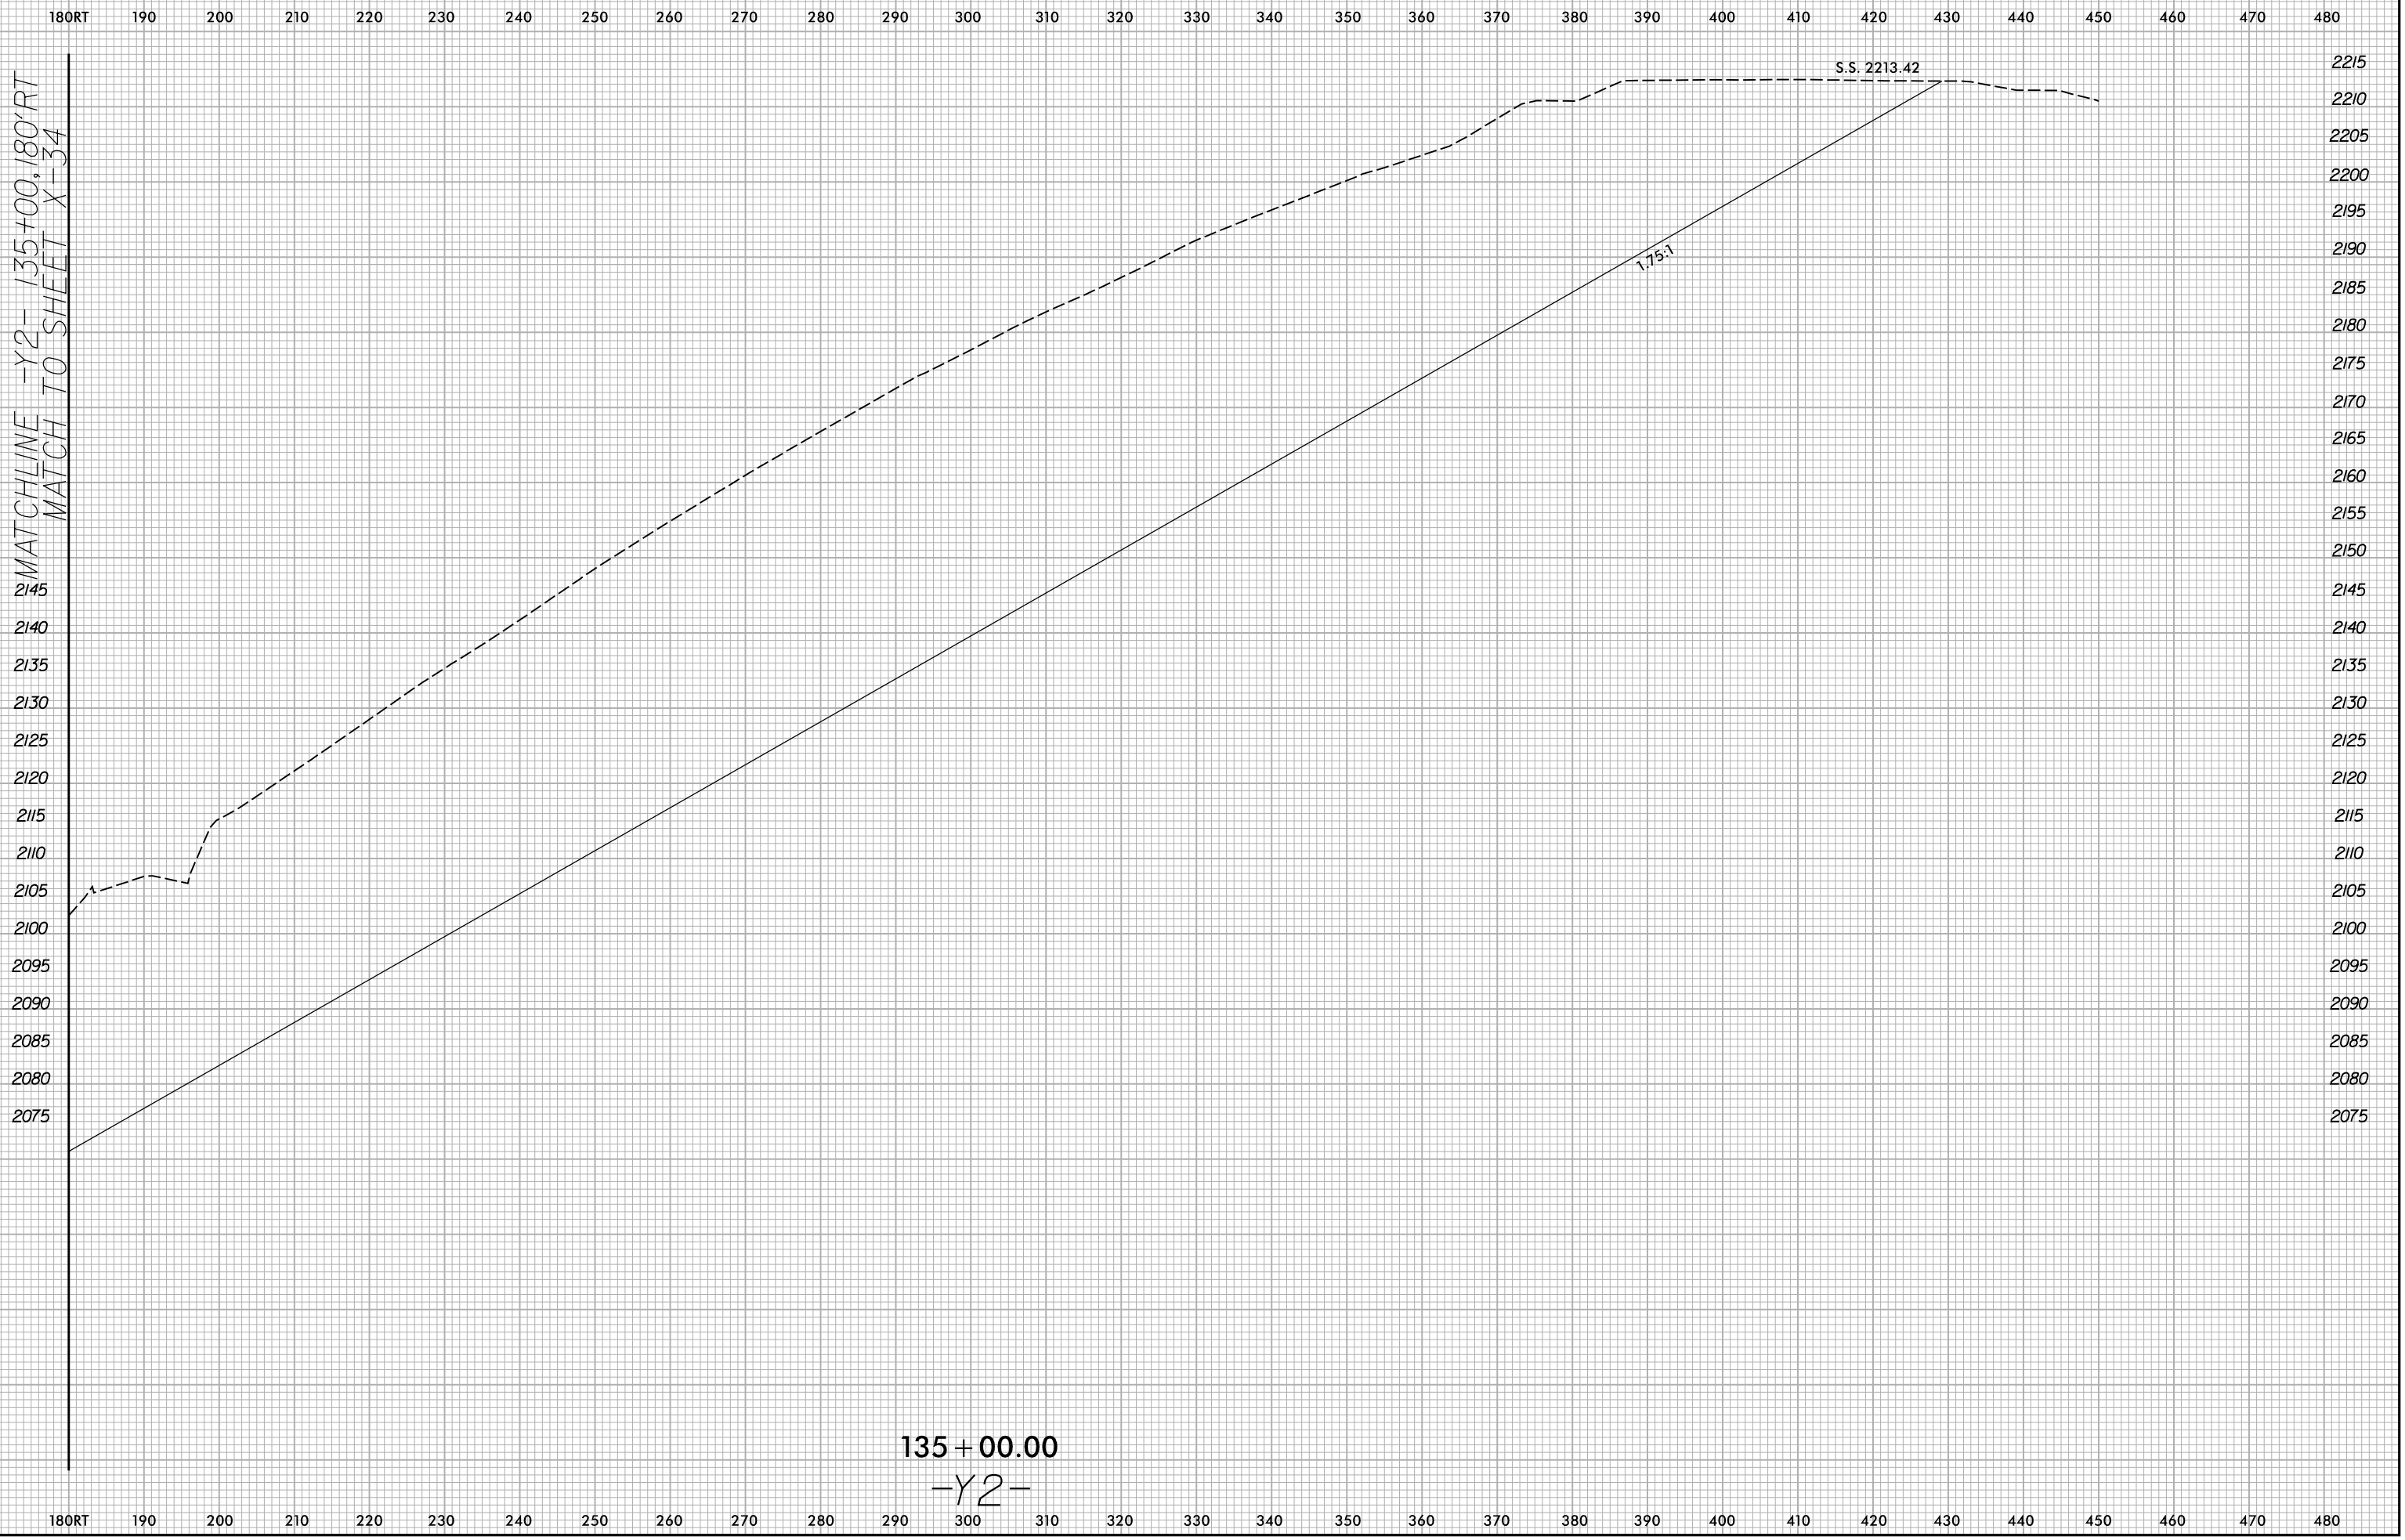

MATCHLINE -Y2- 135+00, 180' RT  
MATCH TO SHEET X-34

I:\4\2016  
X:\NCD001-A-0009CD\A-0009CD\A-0009CD.Rdw...xp1\_Y2.dgn  
User:smelvr