


6/23/16

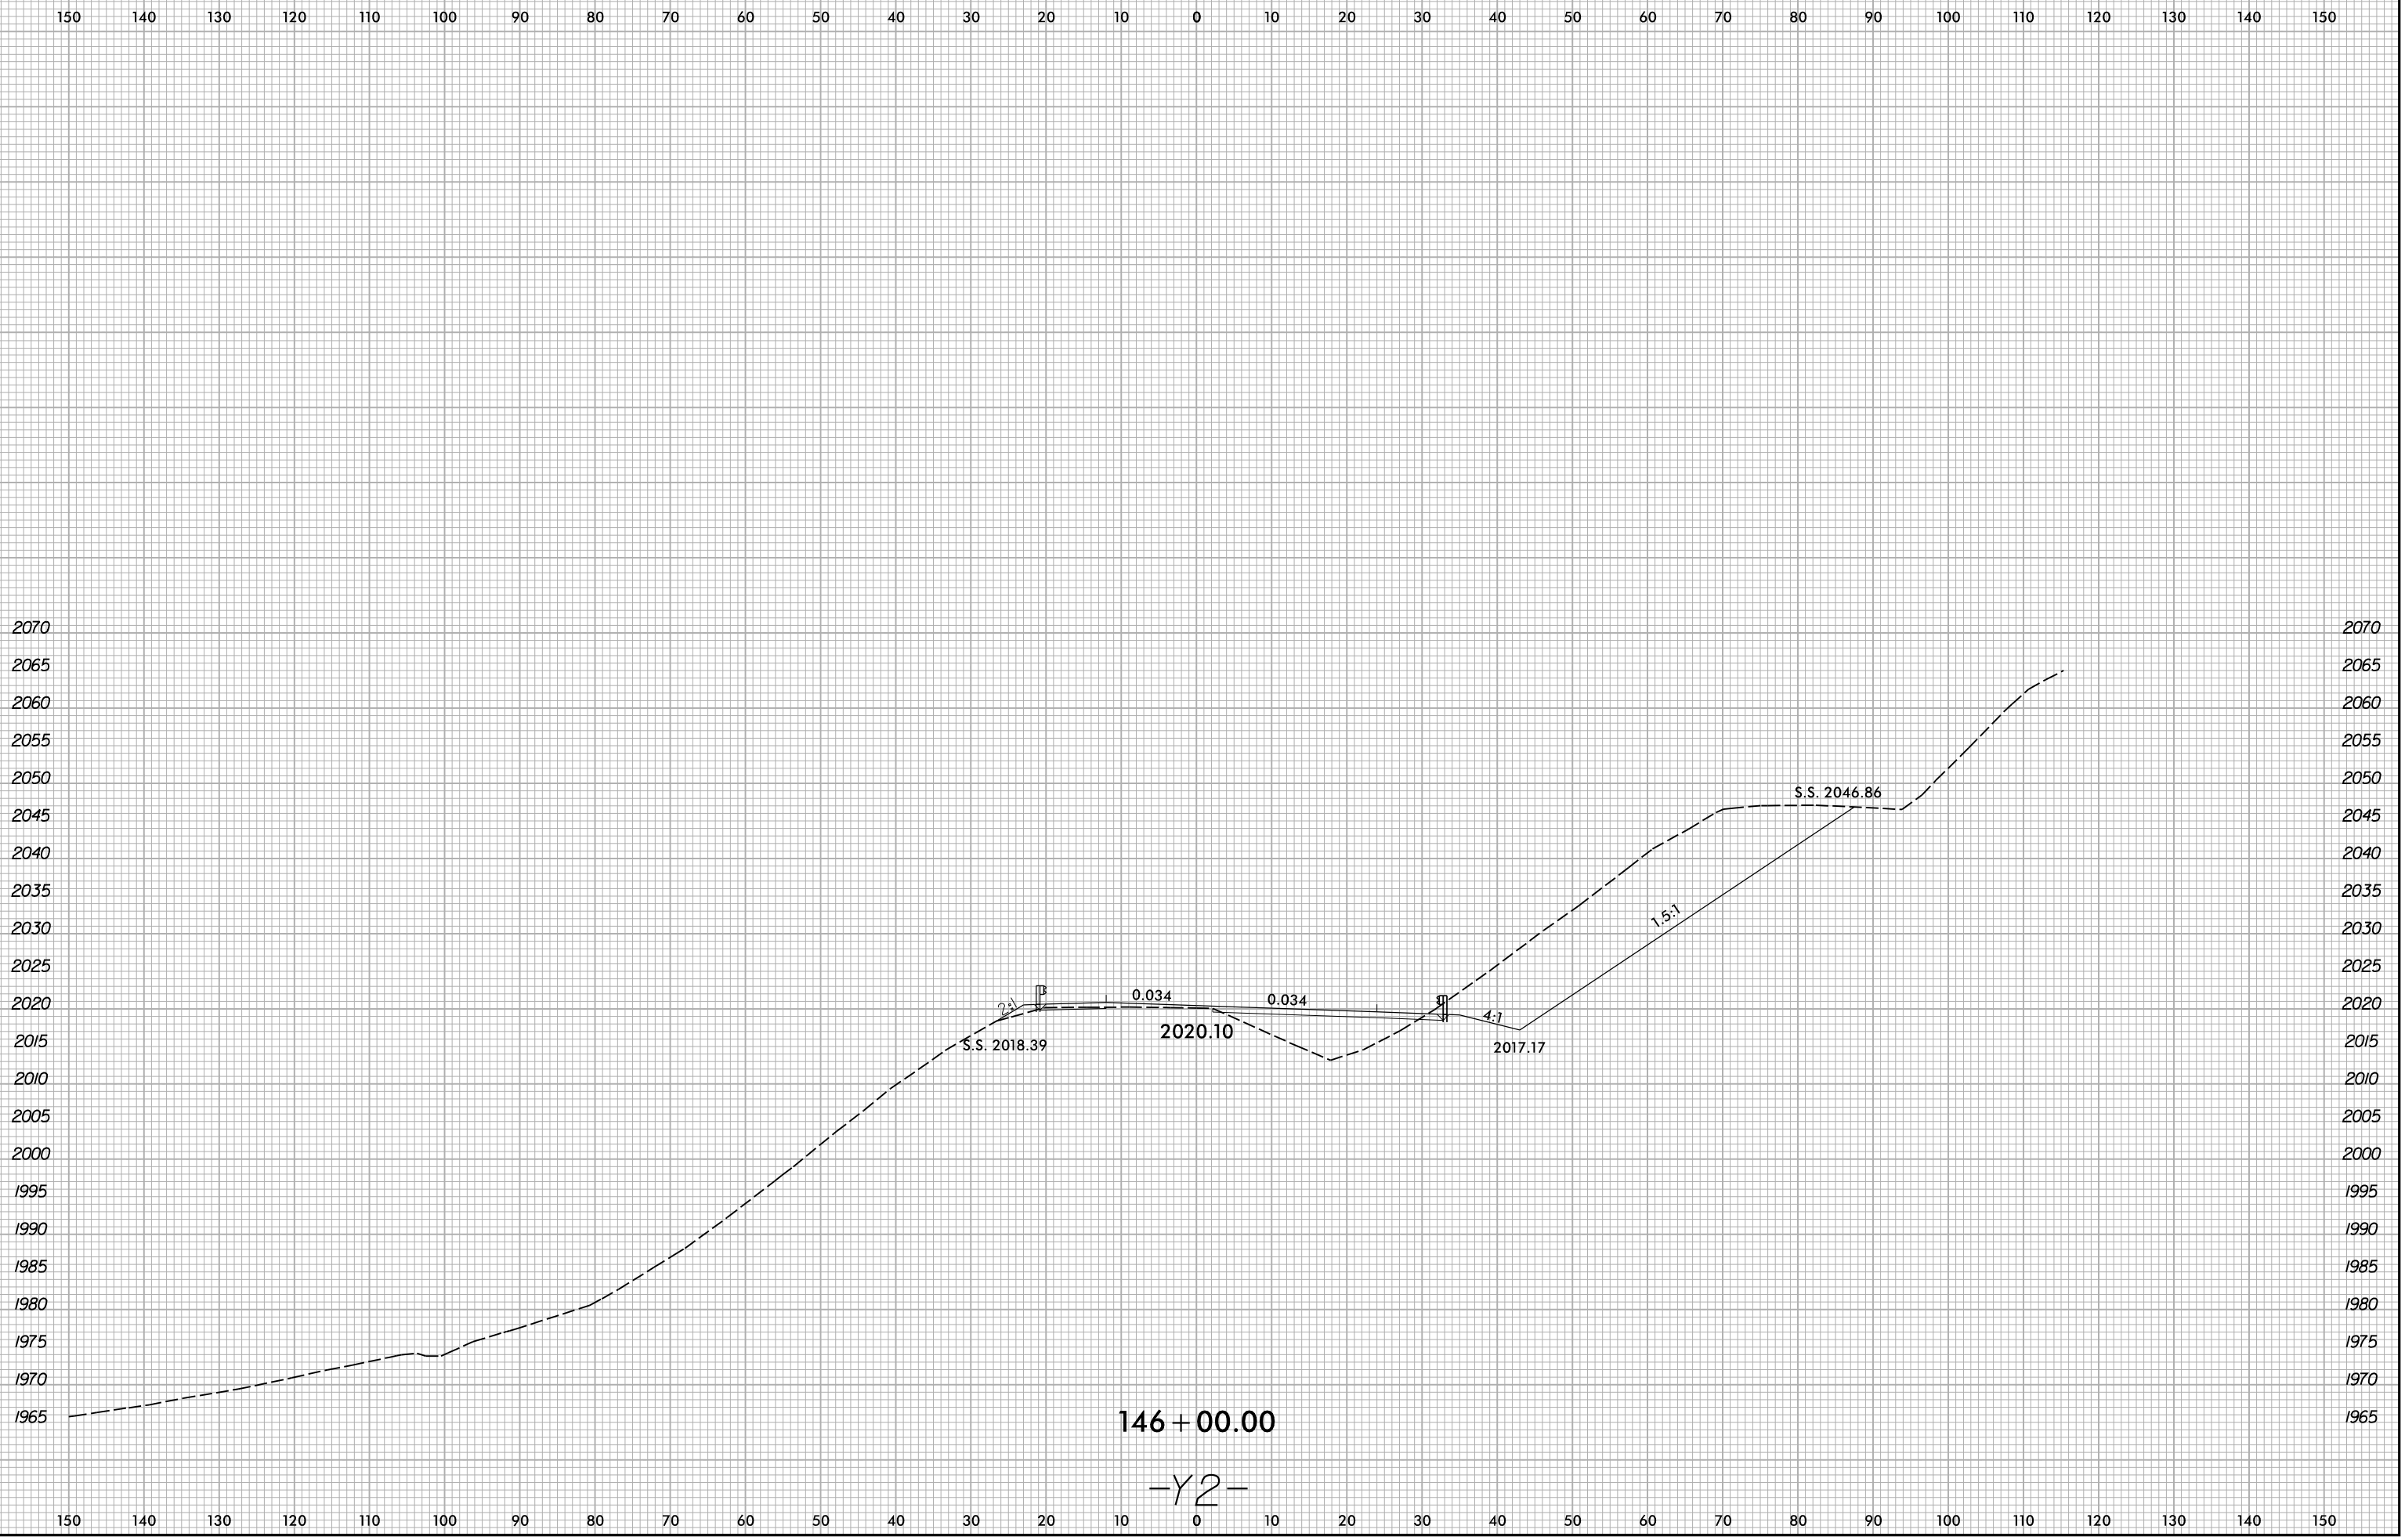

I:\8/2016
X:\NCD01\A-0009CD\A-0009CD\A-0009CD.Rdw...xp1_Y2.dgn
User:smelvr