


6/23/16

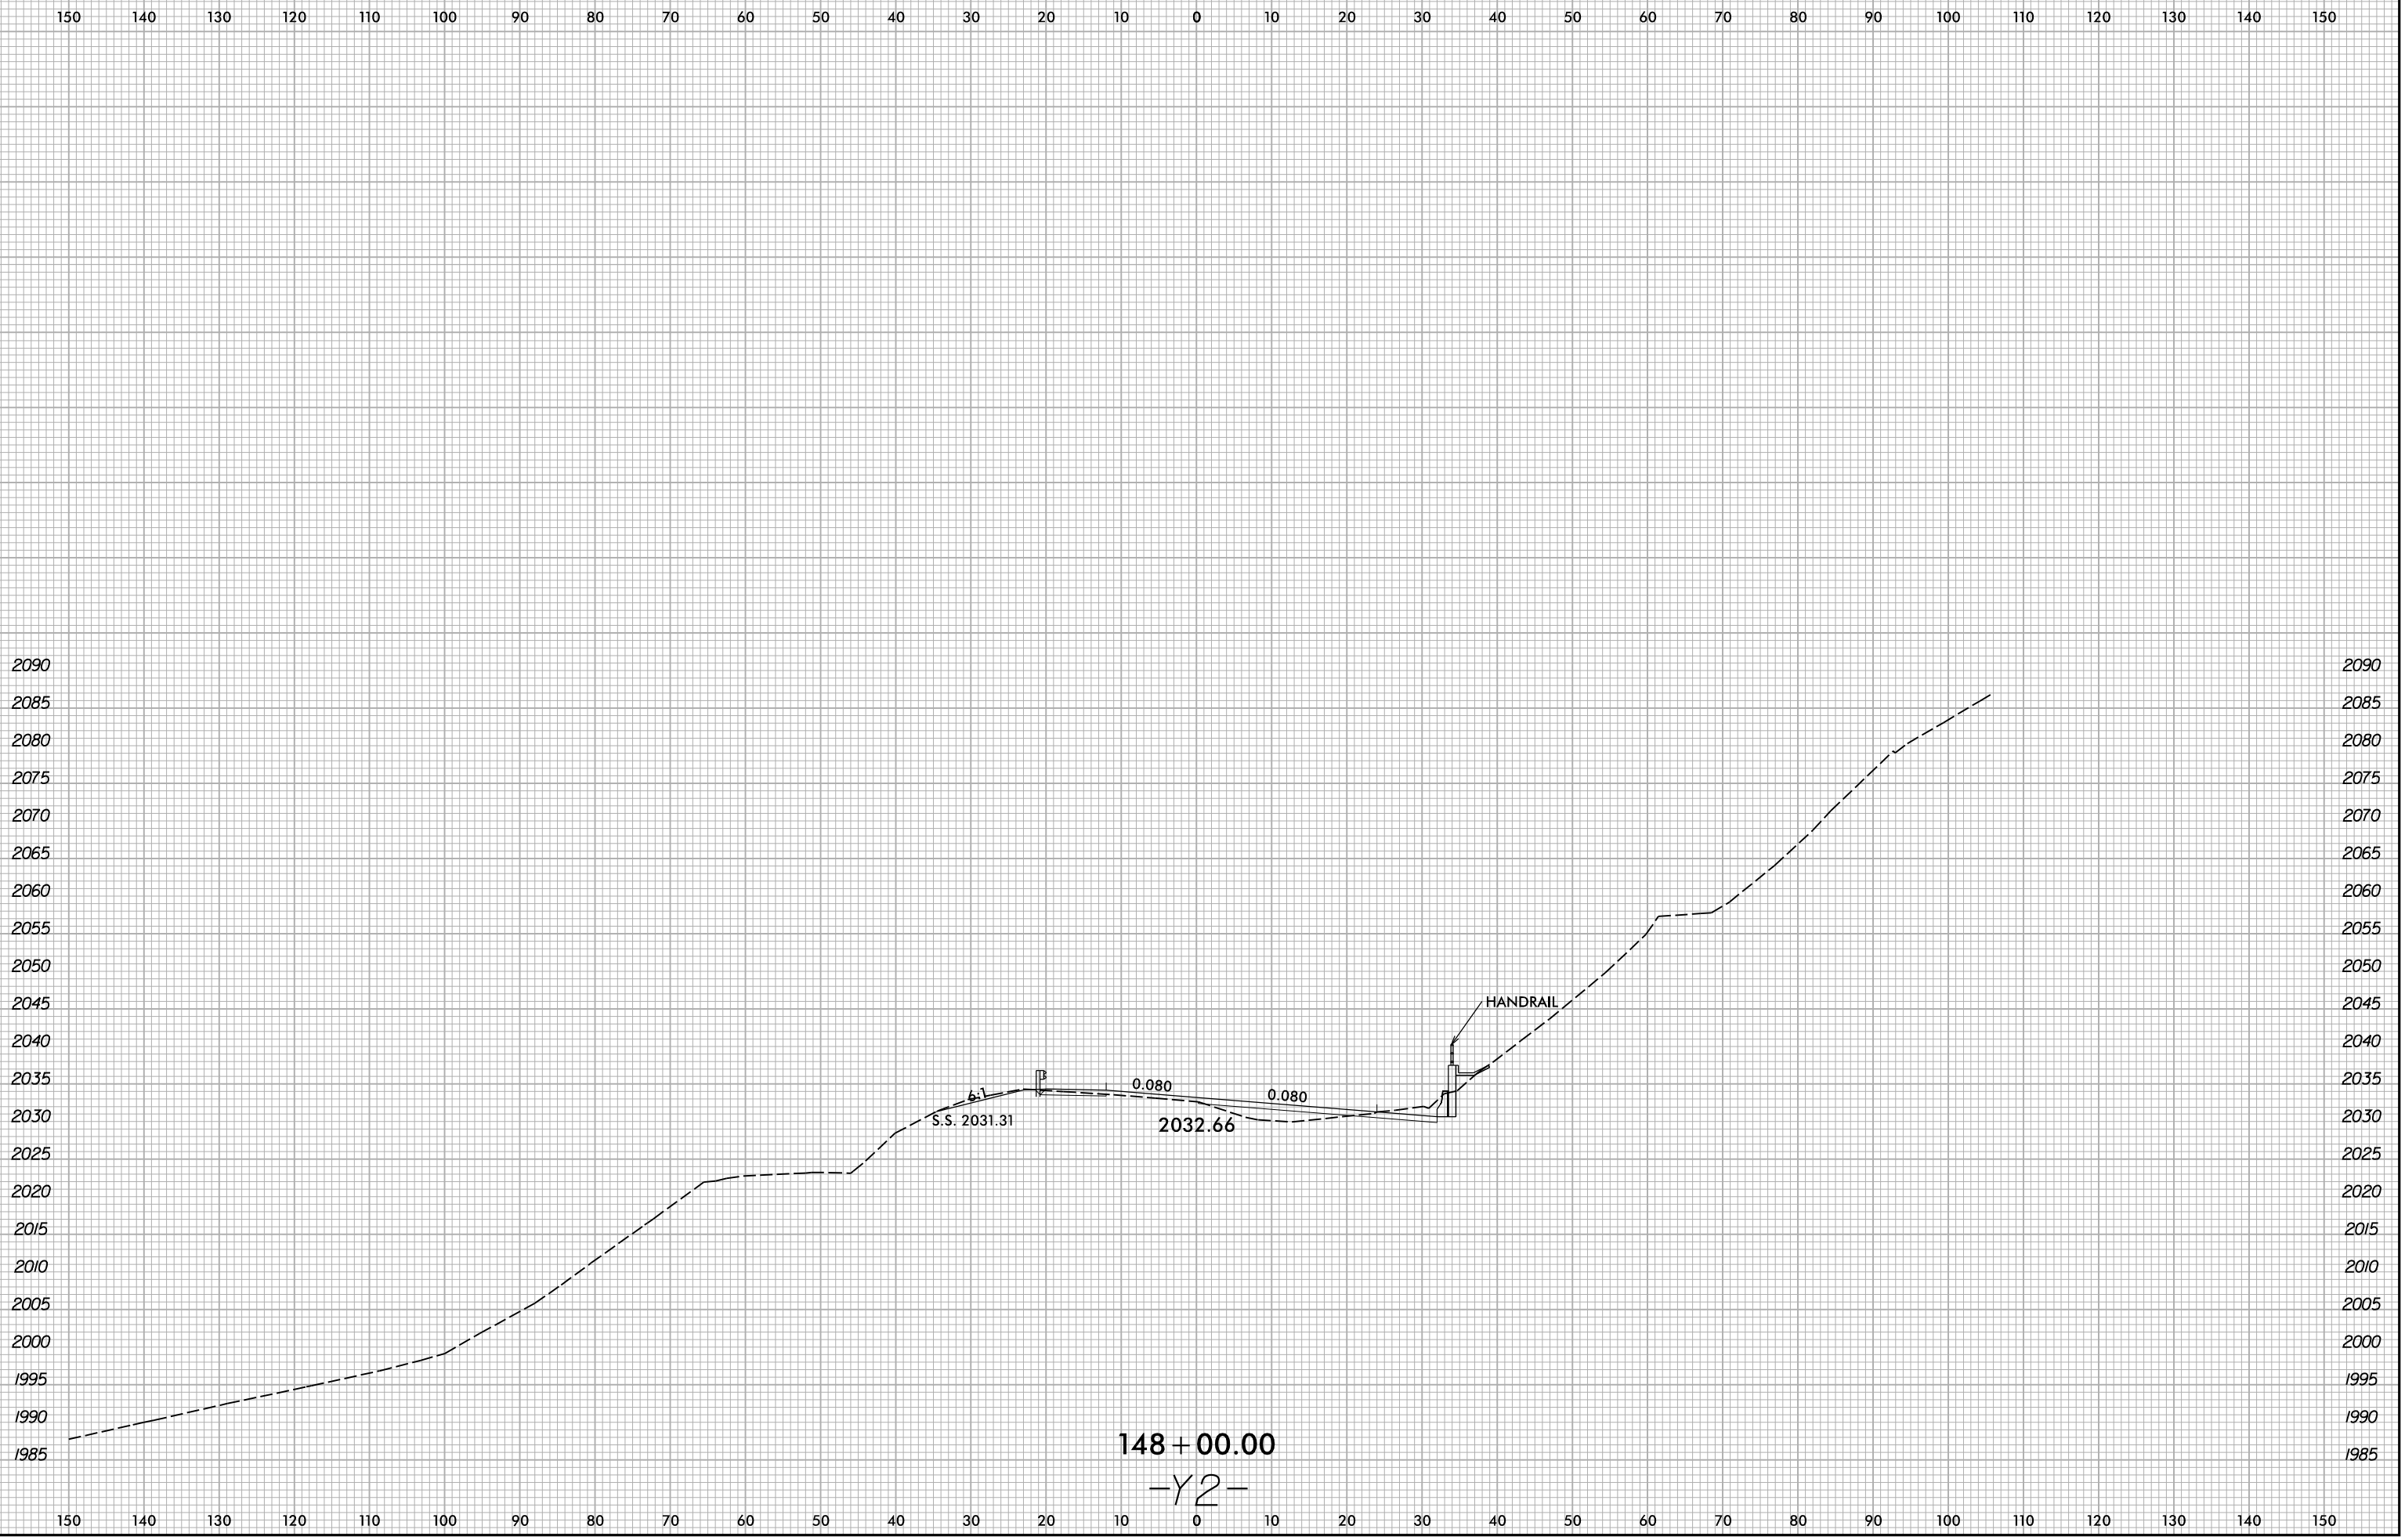

148 + 00.00  
-Y2-

I:\8/2016  
X:\NCD001\A-0009CD\A-0009CD\A-0009CD.Rdw...xp1\_Y2.dgn  
User:zsmelvr