


6/23/16

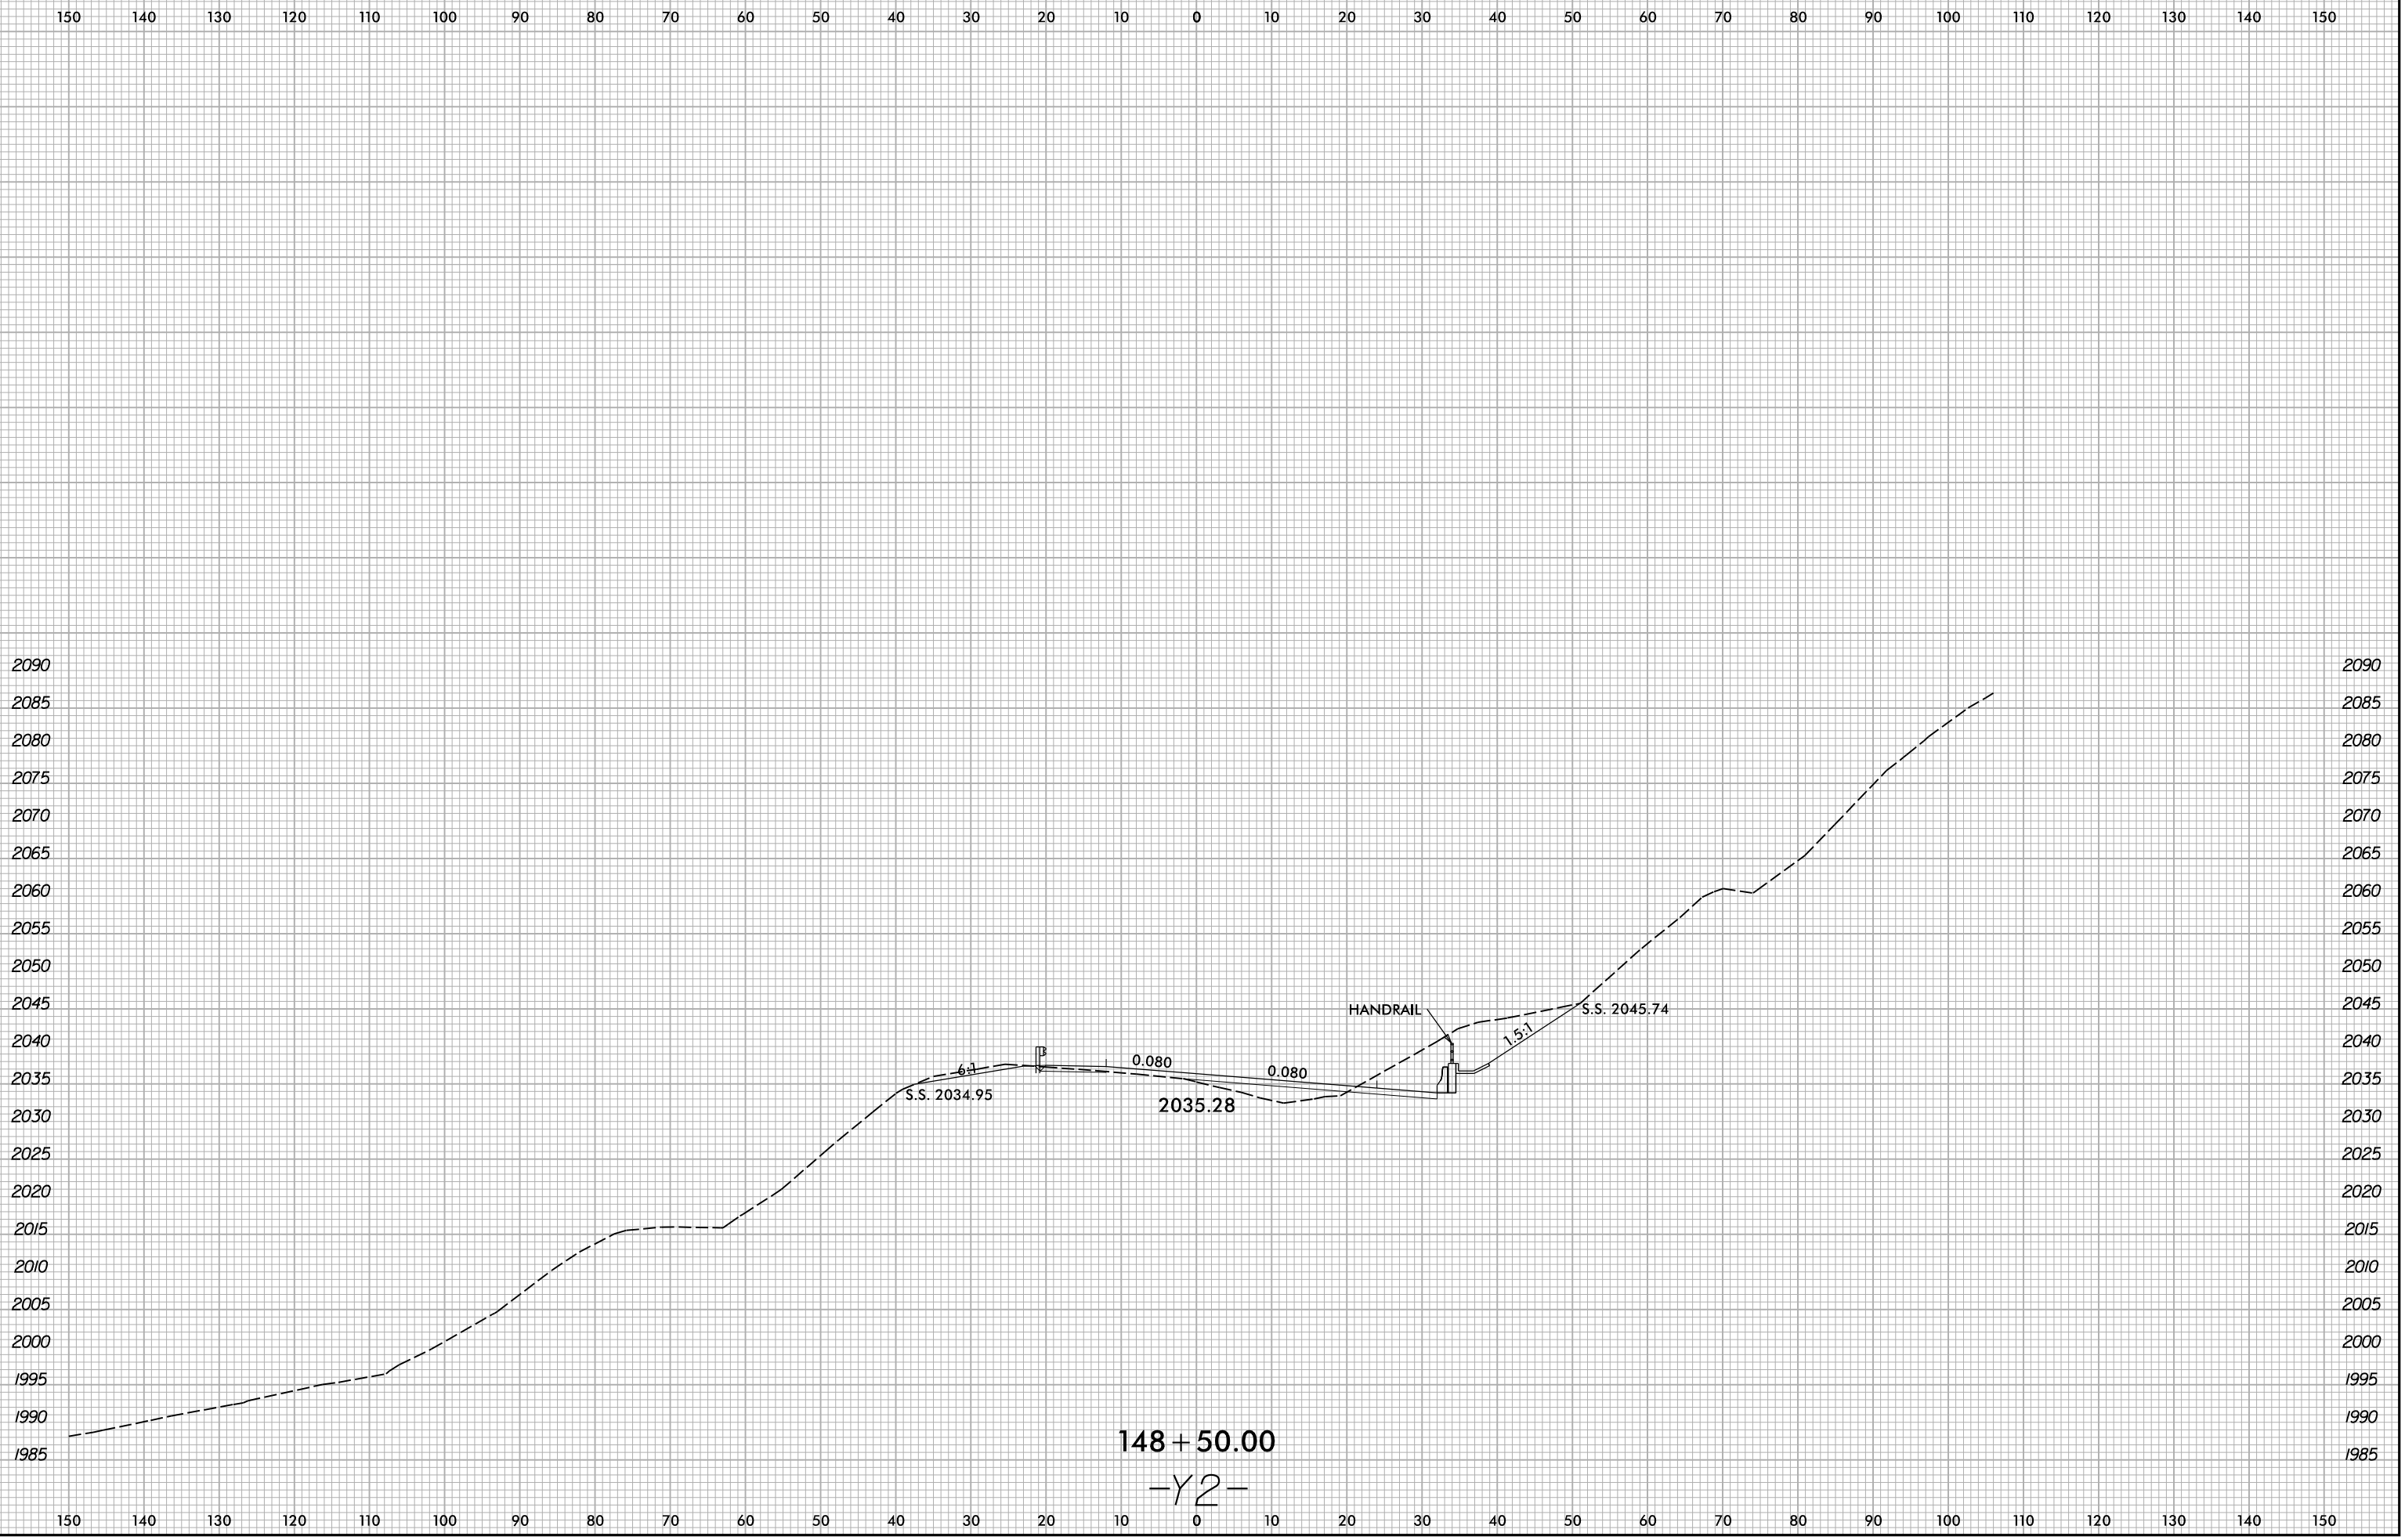

I:\8\2016  
X:\NCD001\A-0009CD\A-0009CD\A-0009CD.Rdw...xp1\_Y2.dgn  
User:zsmelvr