


6/23/16

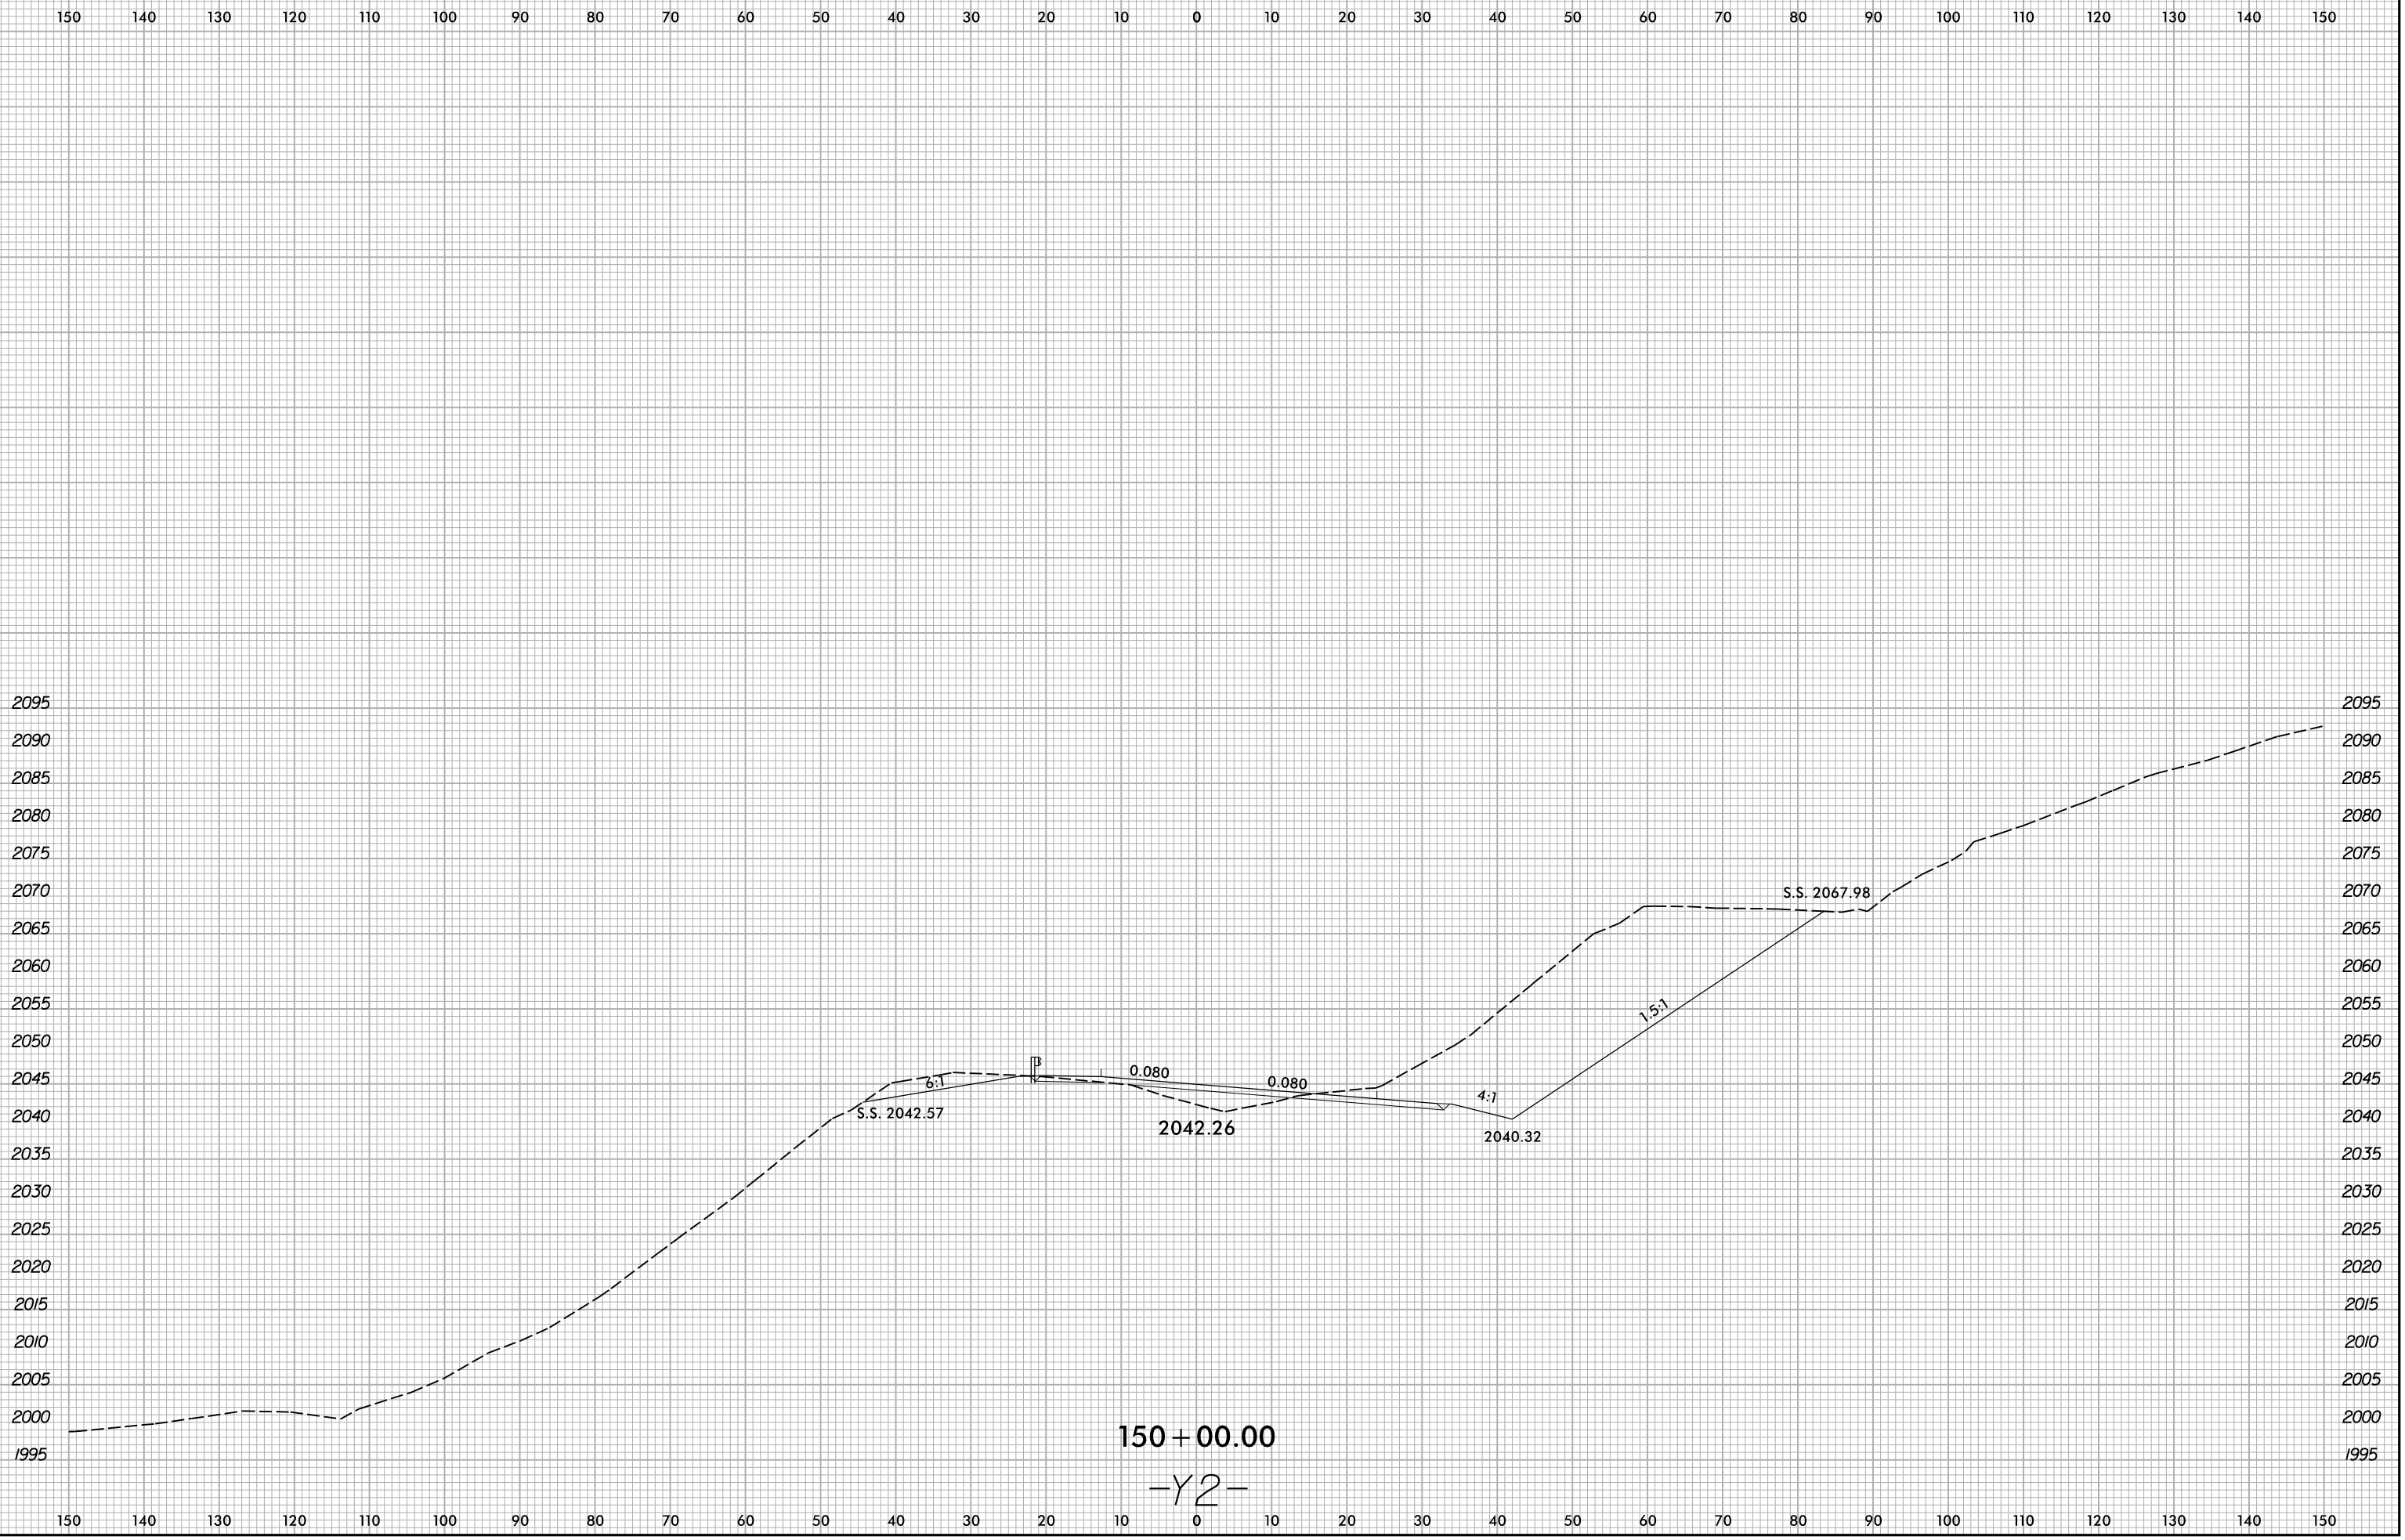

I:\8\2016
X:\NCD001\A-0009\Roadway\XSC\A-0009CD\A-0009CD.Rdw...xp_L_Y2.dgn
User:smelvr

150+00.00
-Y2-