


6/23/16

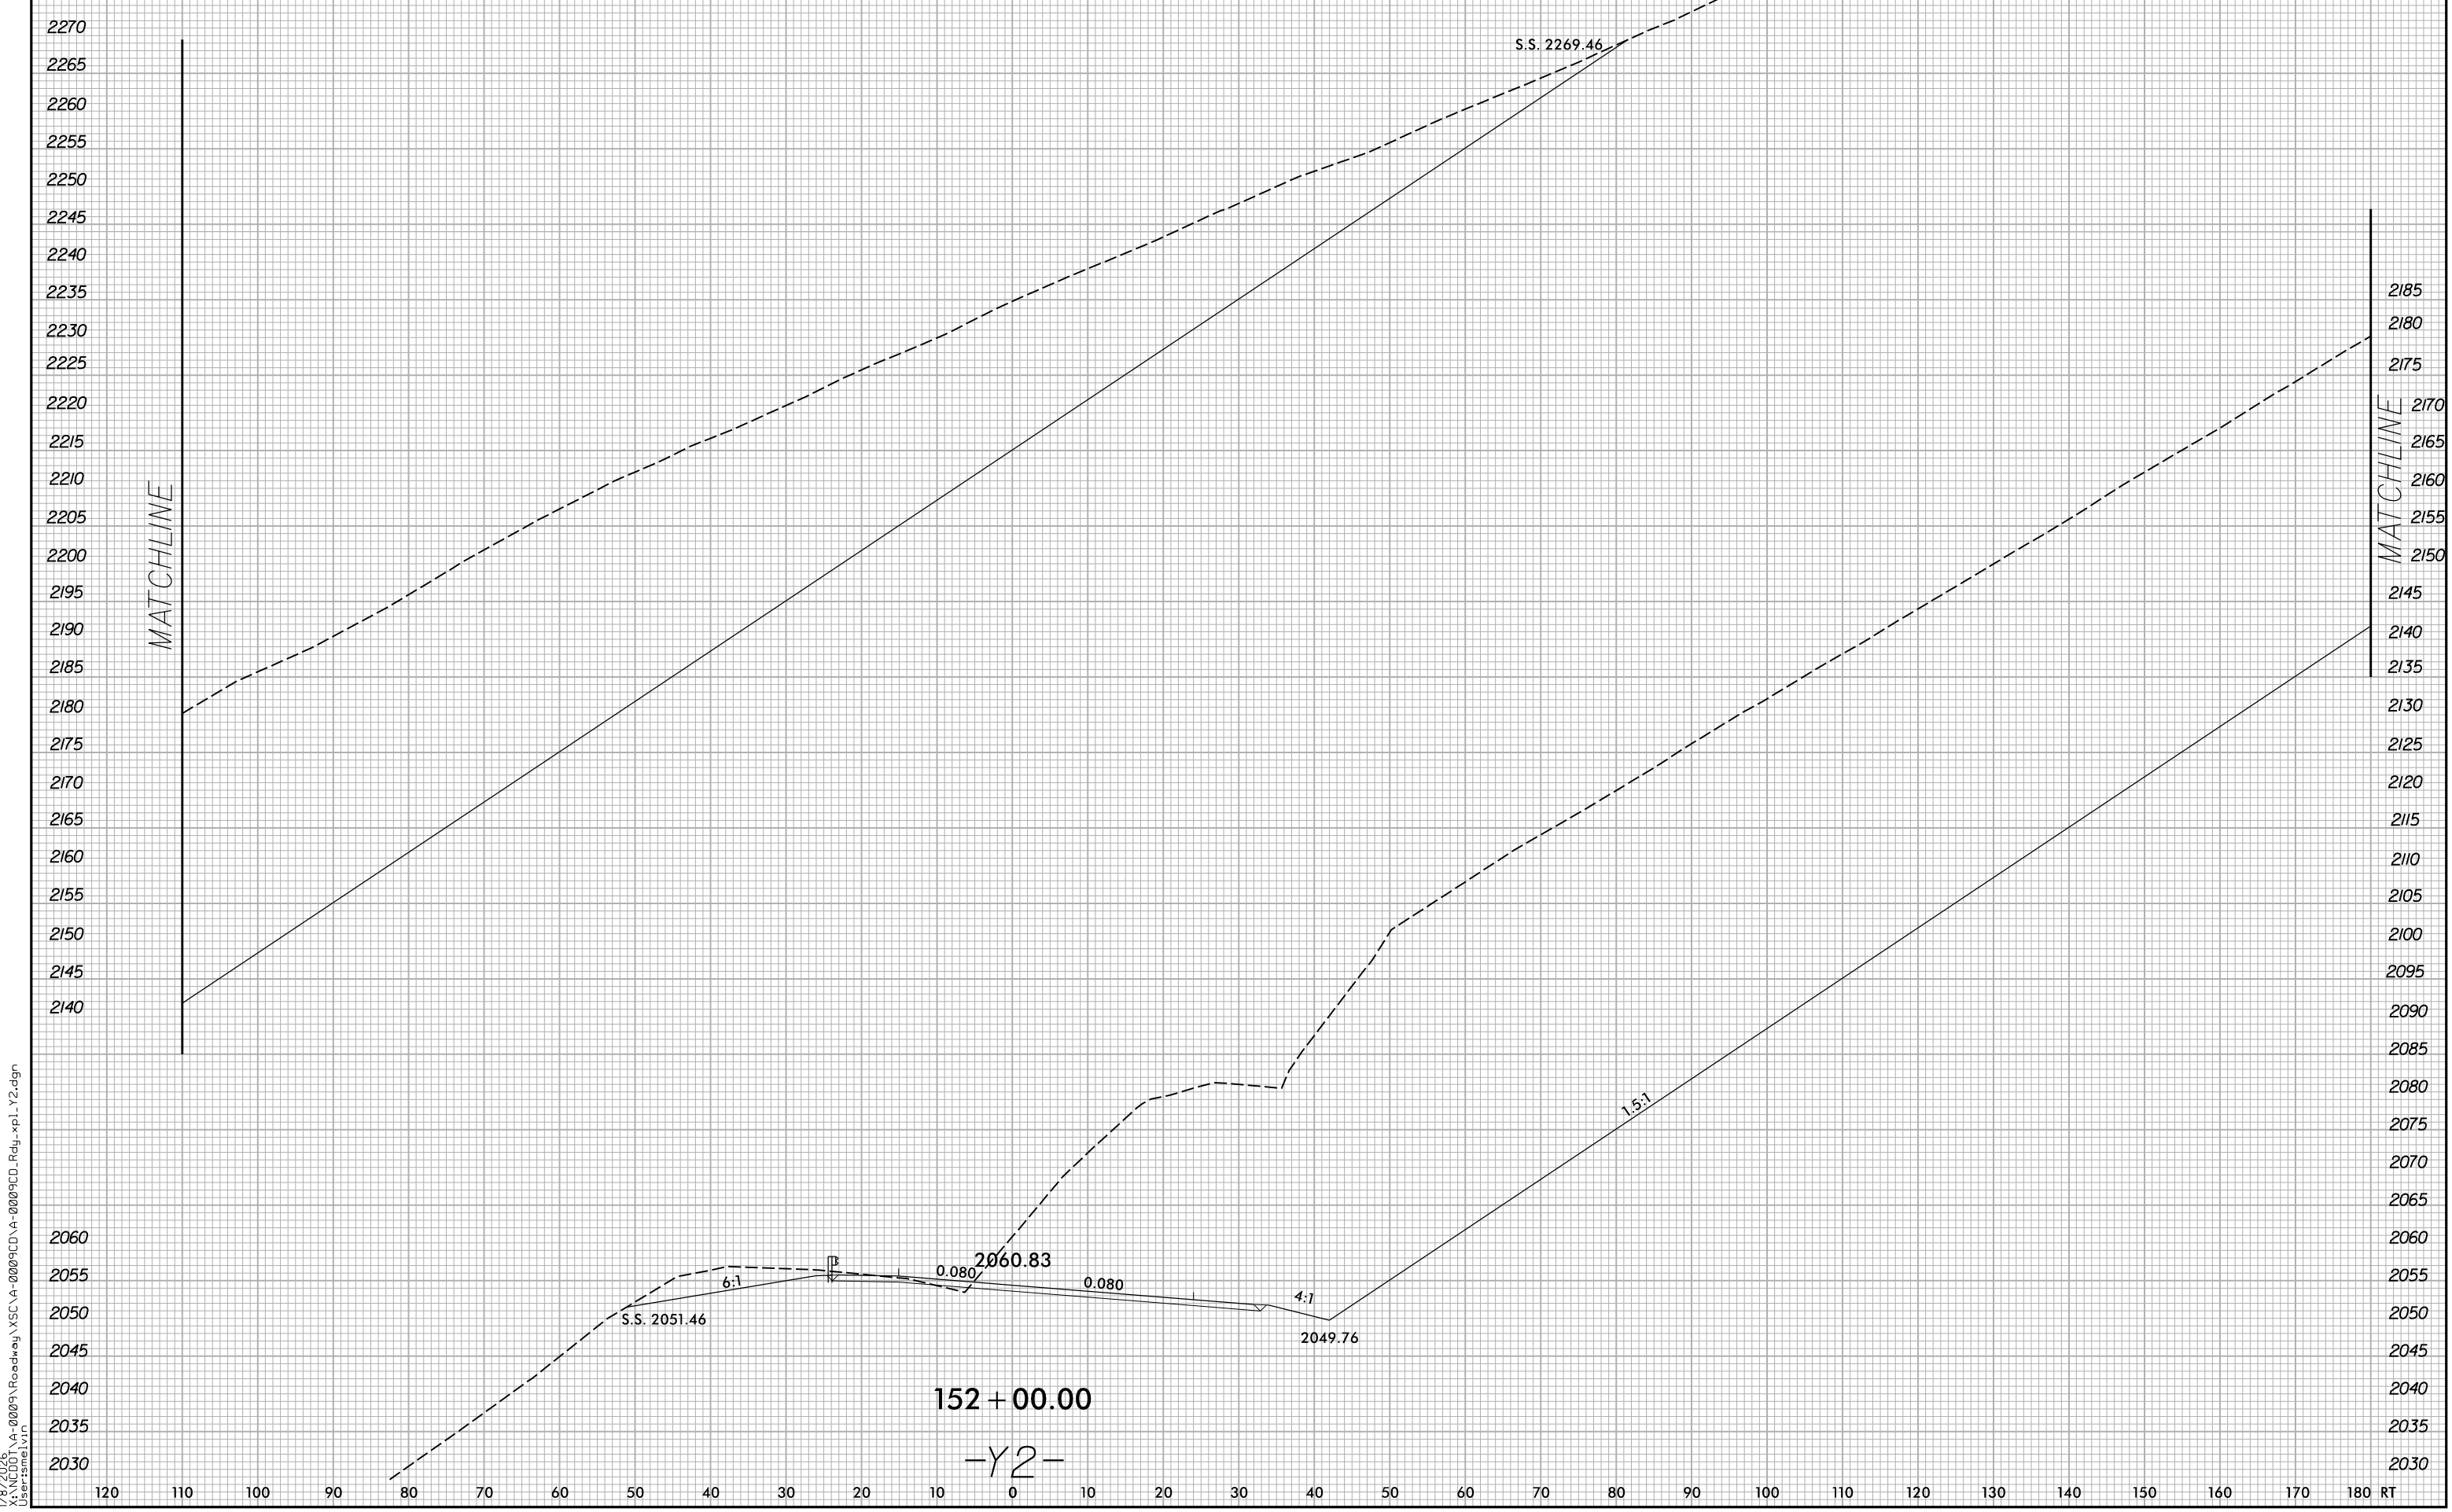

X:\NCD001\A-0009\Roadway\XSC\A-0009CD\A-0009CD.Rdw...xp\_L\_Y2.dgn  
User:smelvr