


6/23/16  
1/14/2026  
X:\NCD001-A-0009\Roadway\XSC\A-0009CD\A-0009CD.Rdw\_xp1\_Y2.dgn  
User:smelvr

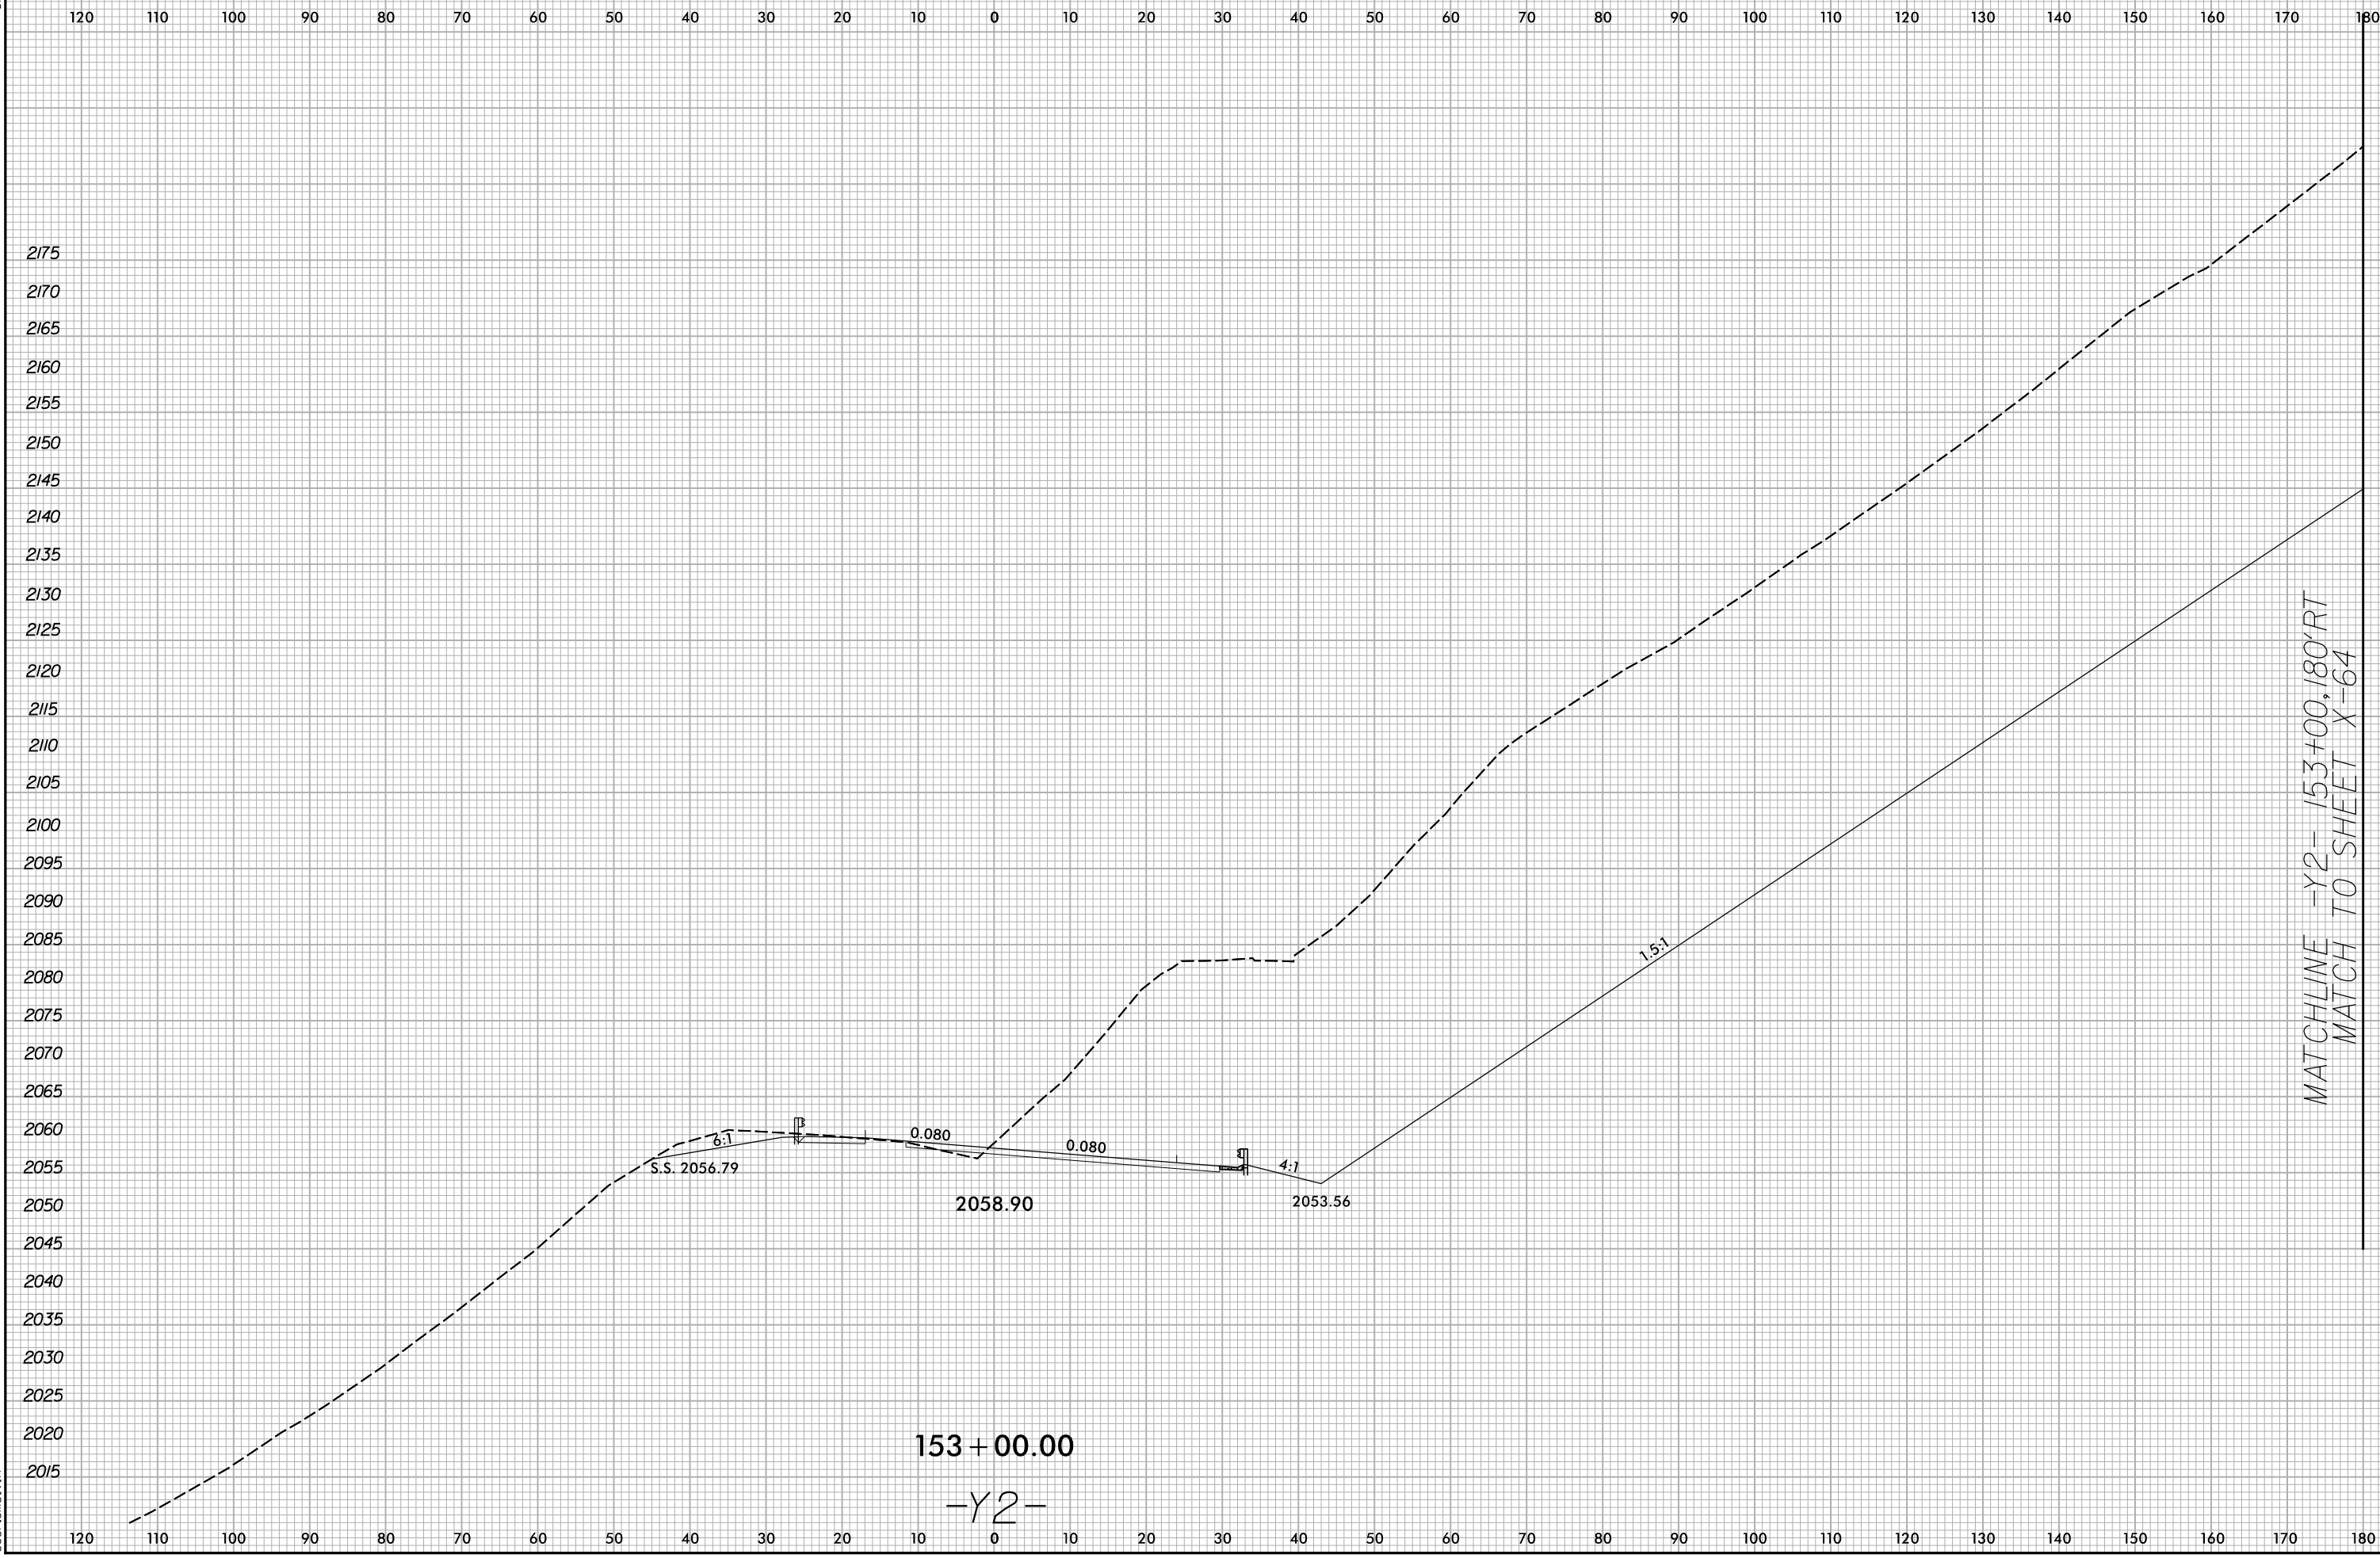

153 + 00.00

-Y2-

MATCHLINE -Y2- 153+00.180' RT  
MATCH TO SHEET X-64