


6/23/16

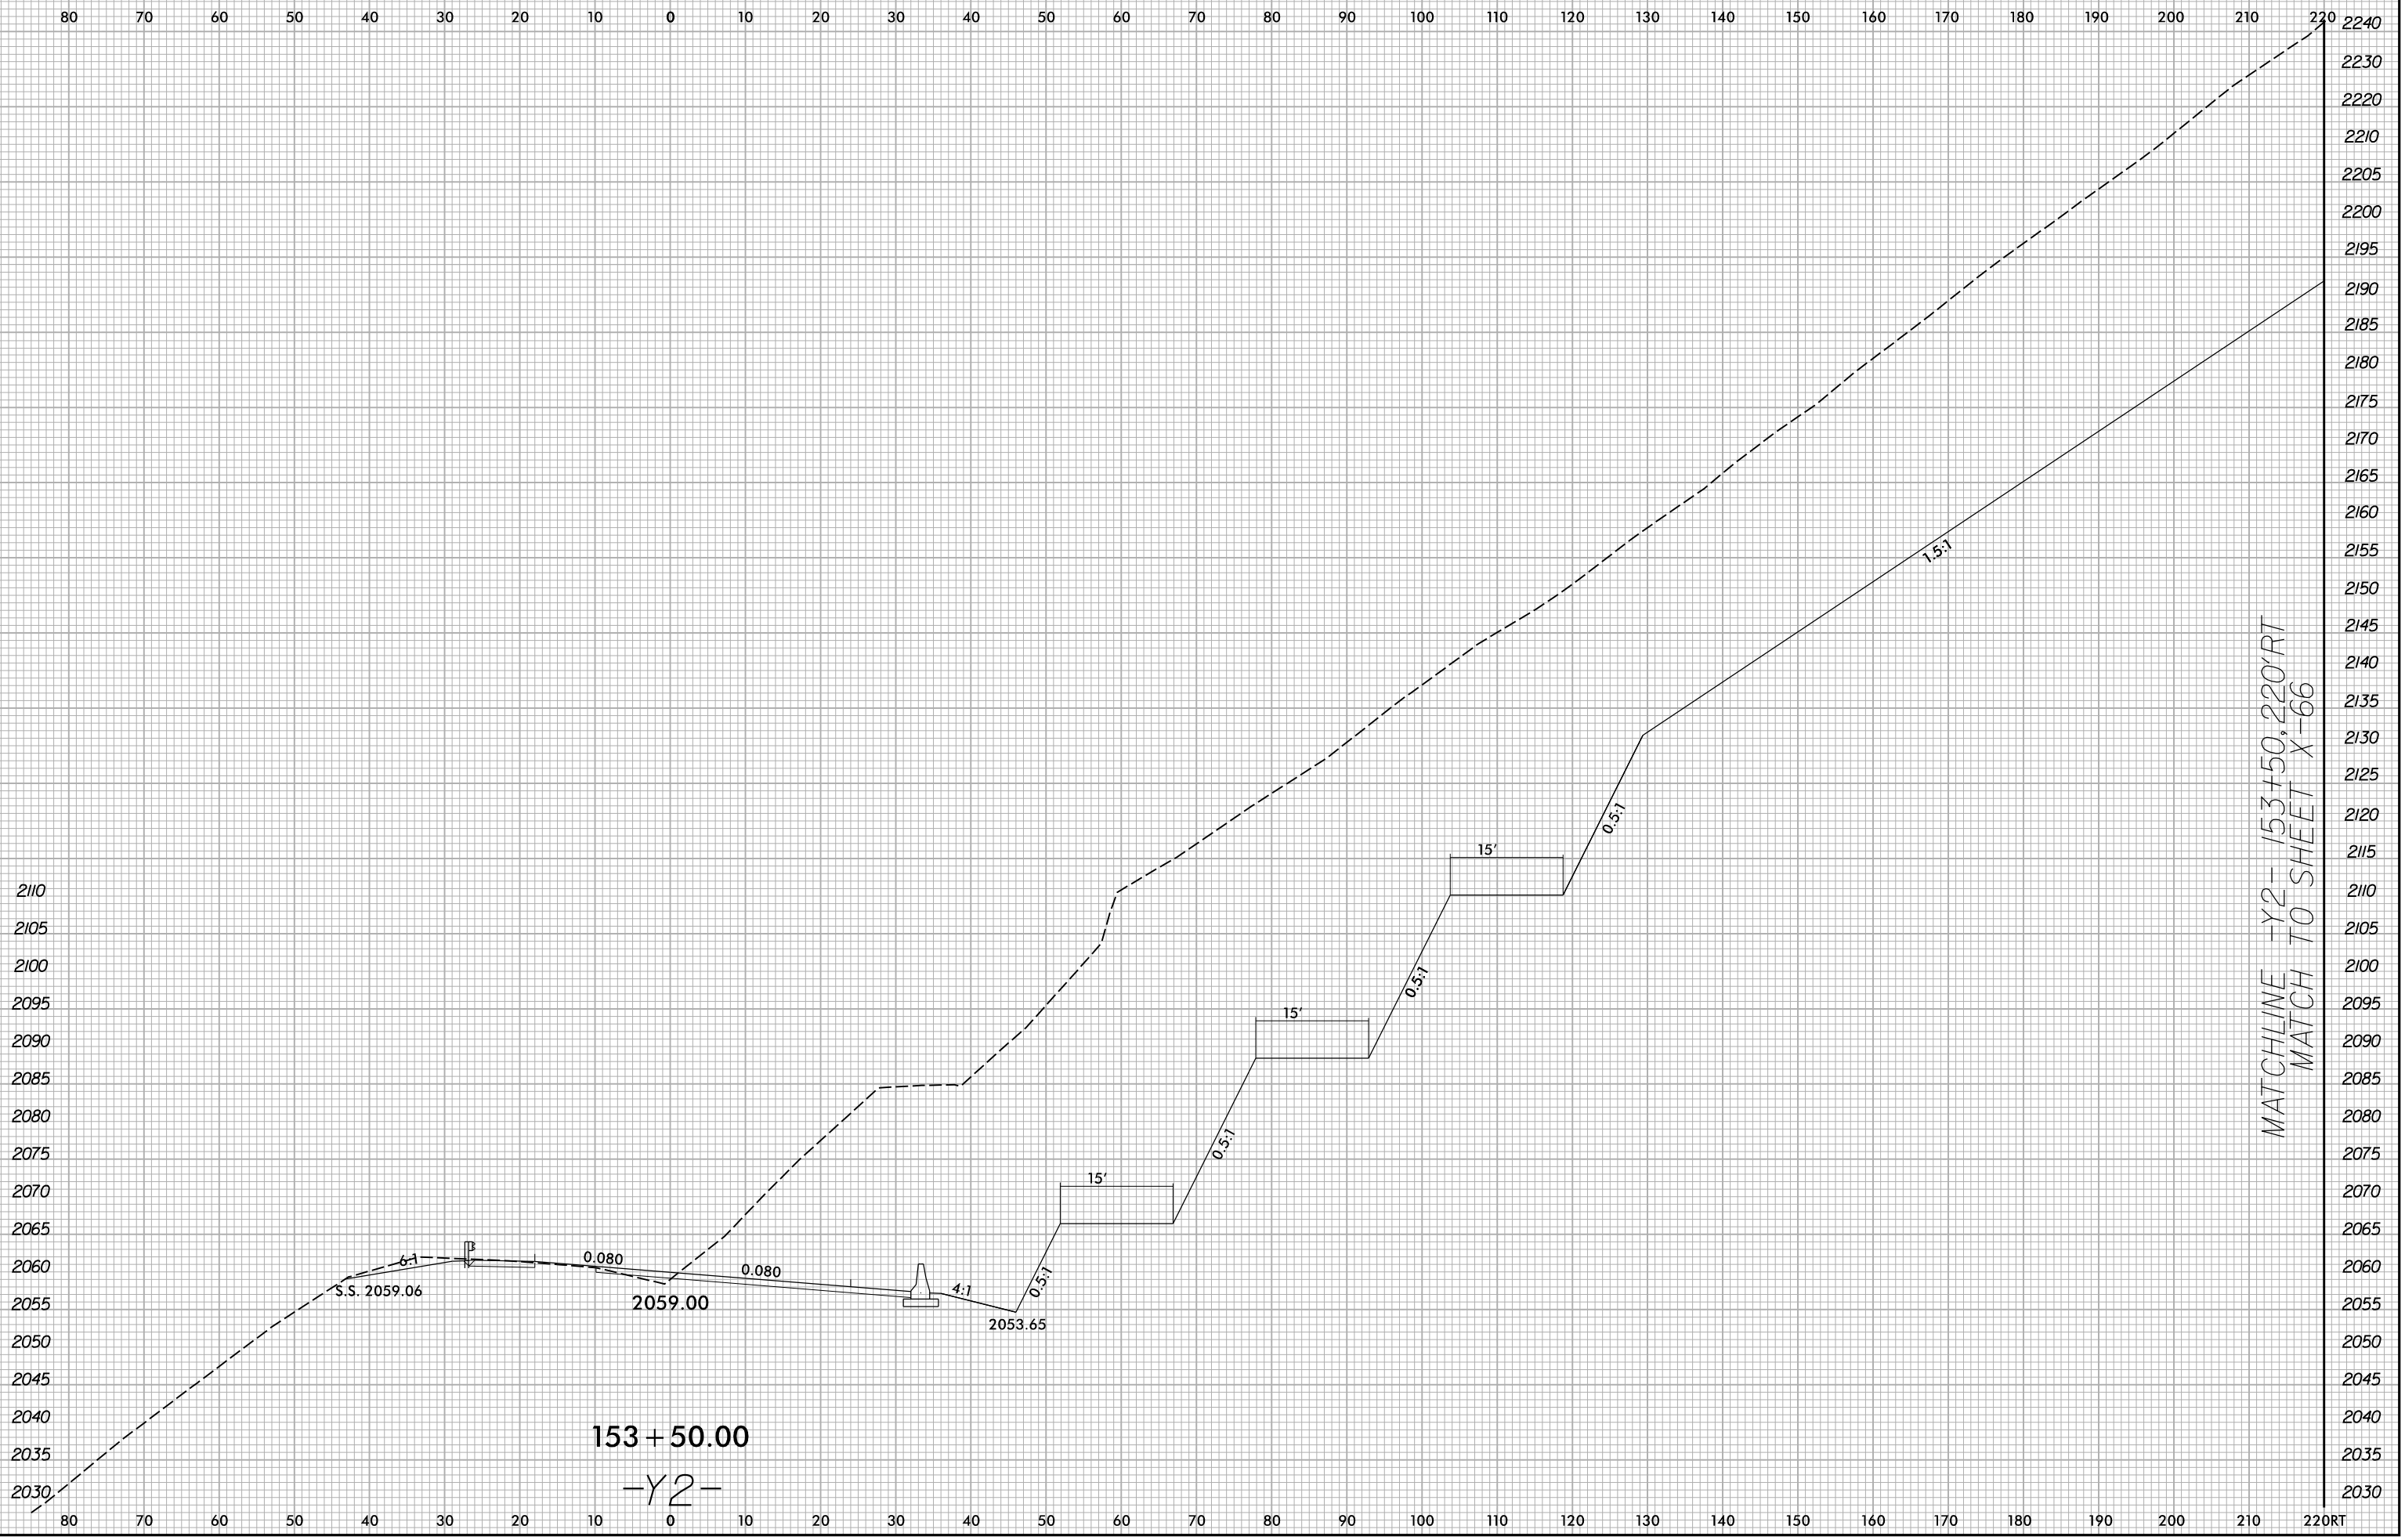

I:\4\2016
X:\NCD01-A-0009CD\A-0009CD\A-0009CD.Rdw...xp_L_Y2.dgn
User:smelvr

MATCHLINE -Y2- 153+50.220'RT
MATCH TO SHEET X-66